





SECTION A-A (LOOKING NORTH)

DATUM

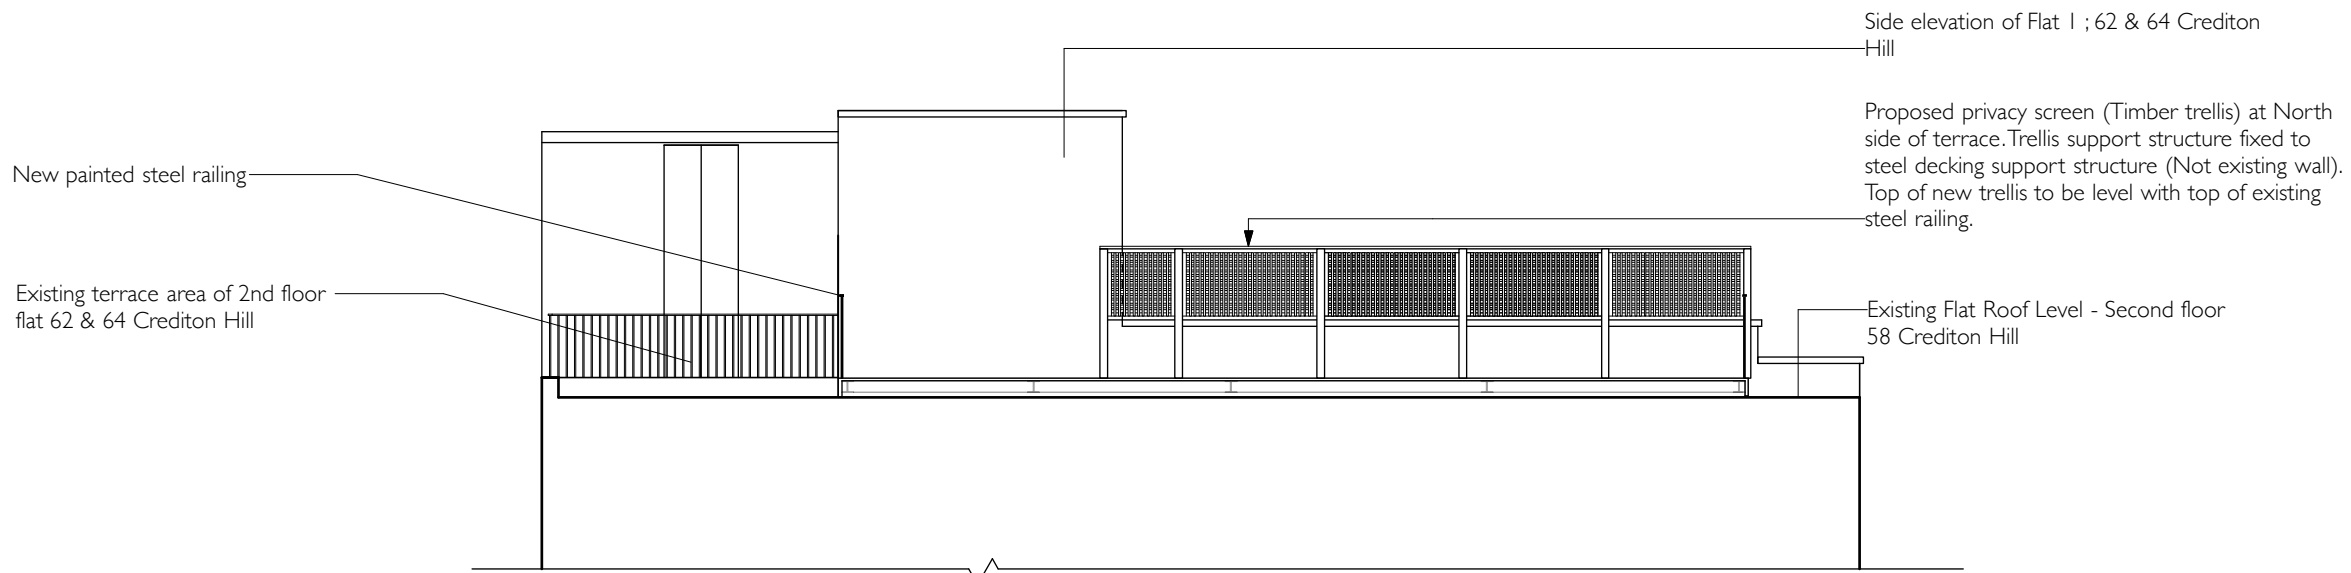

SECTION C-C (NORTH BOUNDARY ELEVATION)

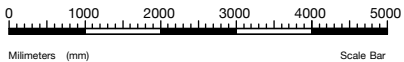

15 HOOPERS YARD
LONDON
NW6 7EJ
t : 020 7328 2576
f : 020 7624 7811
Email: info@hubarchitects.co.uk

All dimensions are to be checked on site before commencement of works.
All sizes and dimensions to any structural elements are indicative only. See structural engineer's drawings for actual sizes/dimensions.
Sizes of and dimensions to any service elements are indicative only. See service engineer's drawings for actual sizes/dimensions.
This drawing to be read in conjunction with all relevant Architect's drawings, specifications and other consultants' information.
DO NOT SCALE FROM THIS DRAWING

Rev.	Date.	Description.
A	30/9/20	Generally updated in response to Pre-Application comments

Initial.
SW

PLANNING

Project: 58 Crediton Hill - Proposed Roof Terrace	Drawing: Proposed Section A-A & C-C
Scale: 1:100 @ A3	DWG: 1295-PL-02
Date: July 2020	Revision: A