



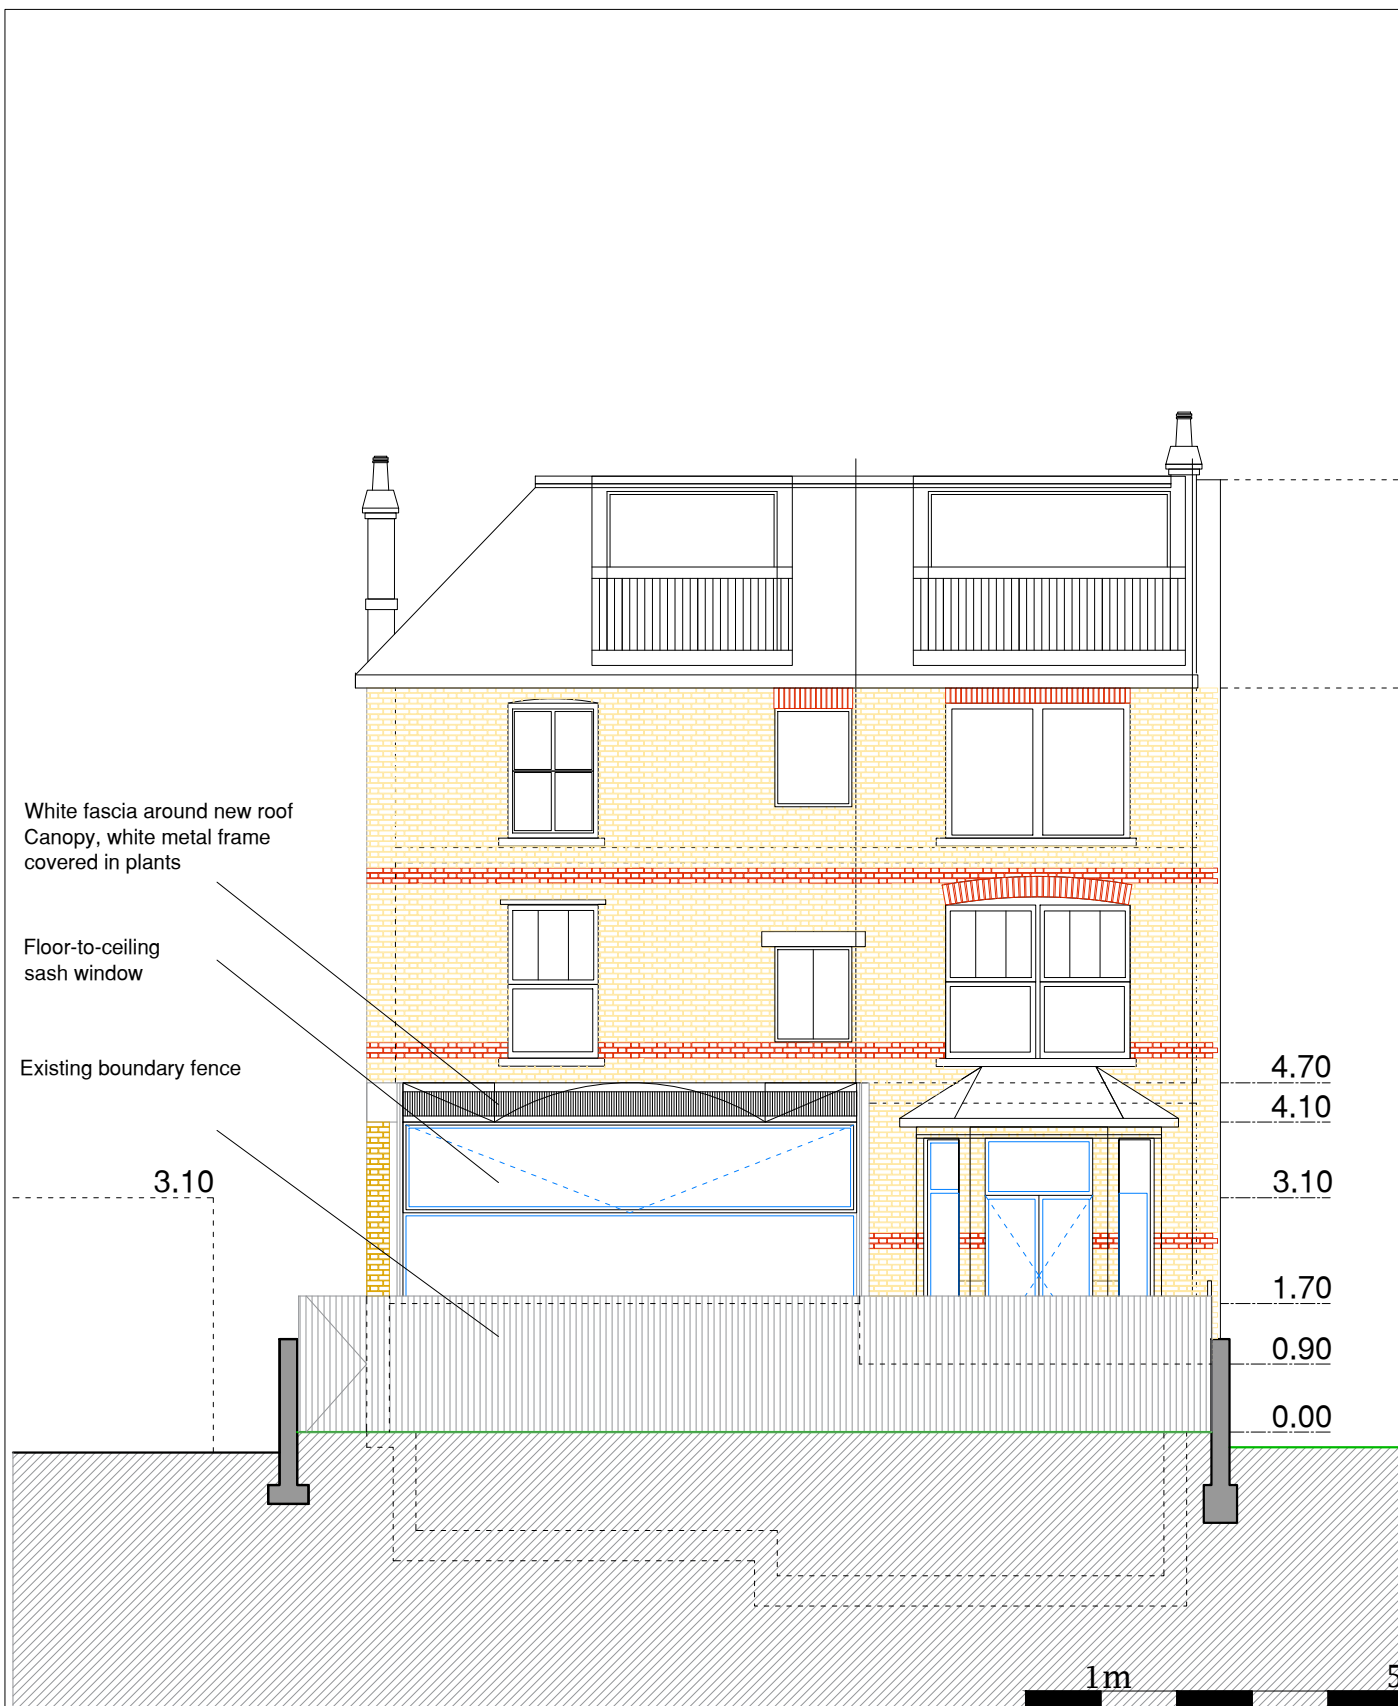

Vande Velde - Verhaeghe
117 Canfield Gardens - Flat 1
NW6 3DY
London

Canfield Gardens 117 - Flat 1
Extension of ground floor flat
rear elevation from common garden
scale 1/100

Date: 13/10/2020
Planning application
Design:
Drawing: 11

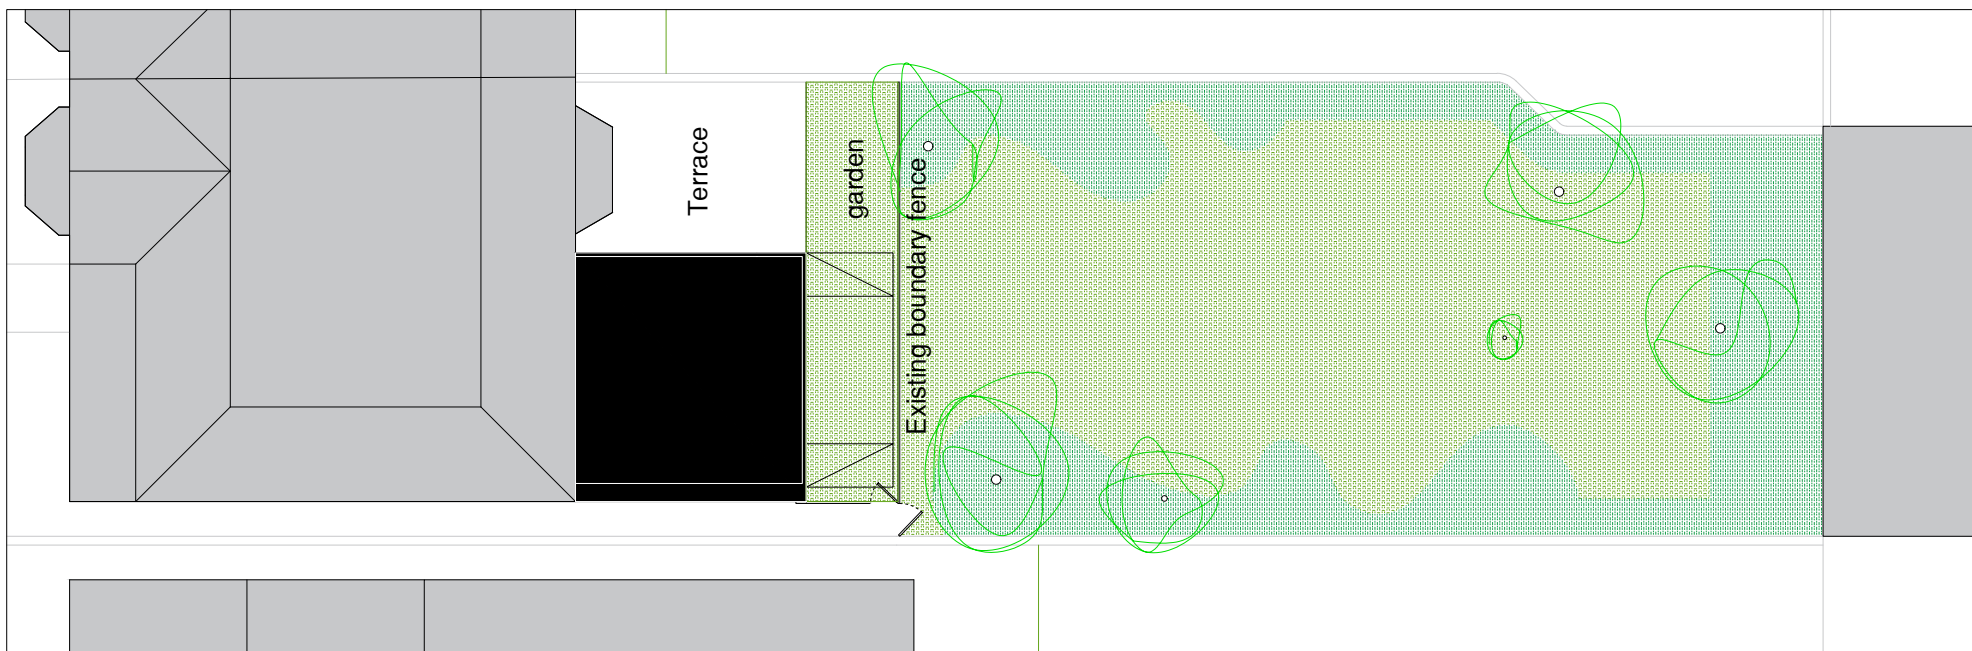

Vande Velde - Verhaeghe
 117 Canfield Gardens - Flat 1
 NW6 3DY
 London

Canfield Gardens 117 - Flat 1
 Extension of ground floor flat
 Proposed extension in relation to garden

Date: 13/10/2020

Version: Planning application

Design:

Drawing: 12