



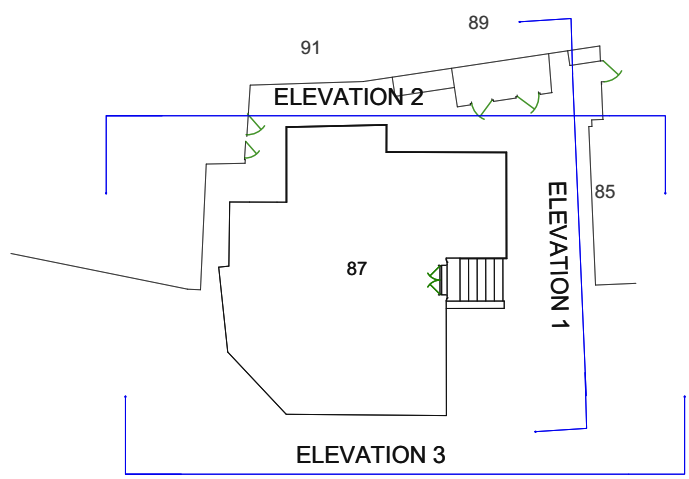


KEY PLAN

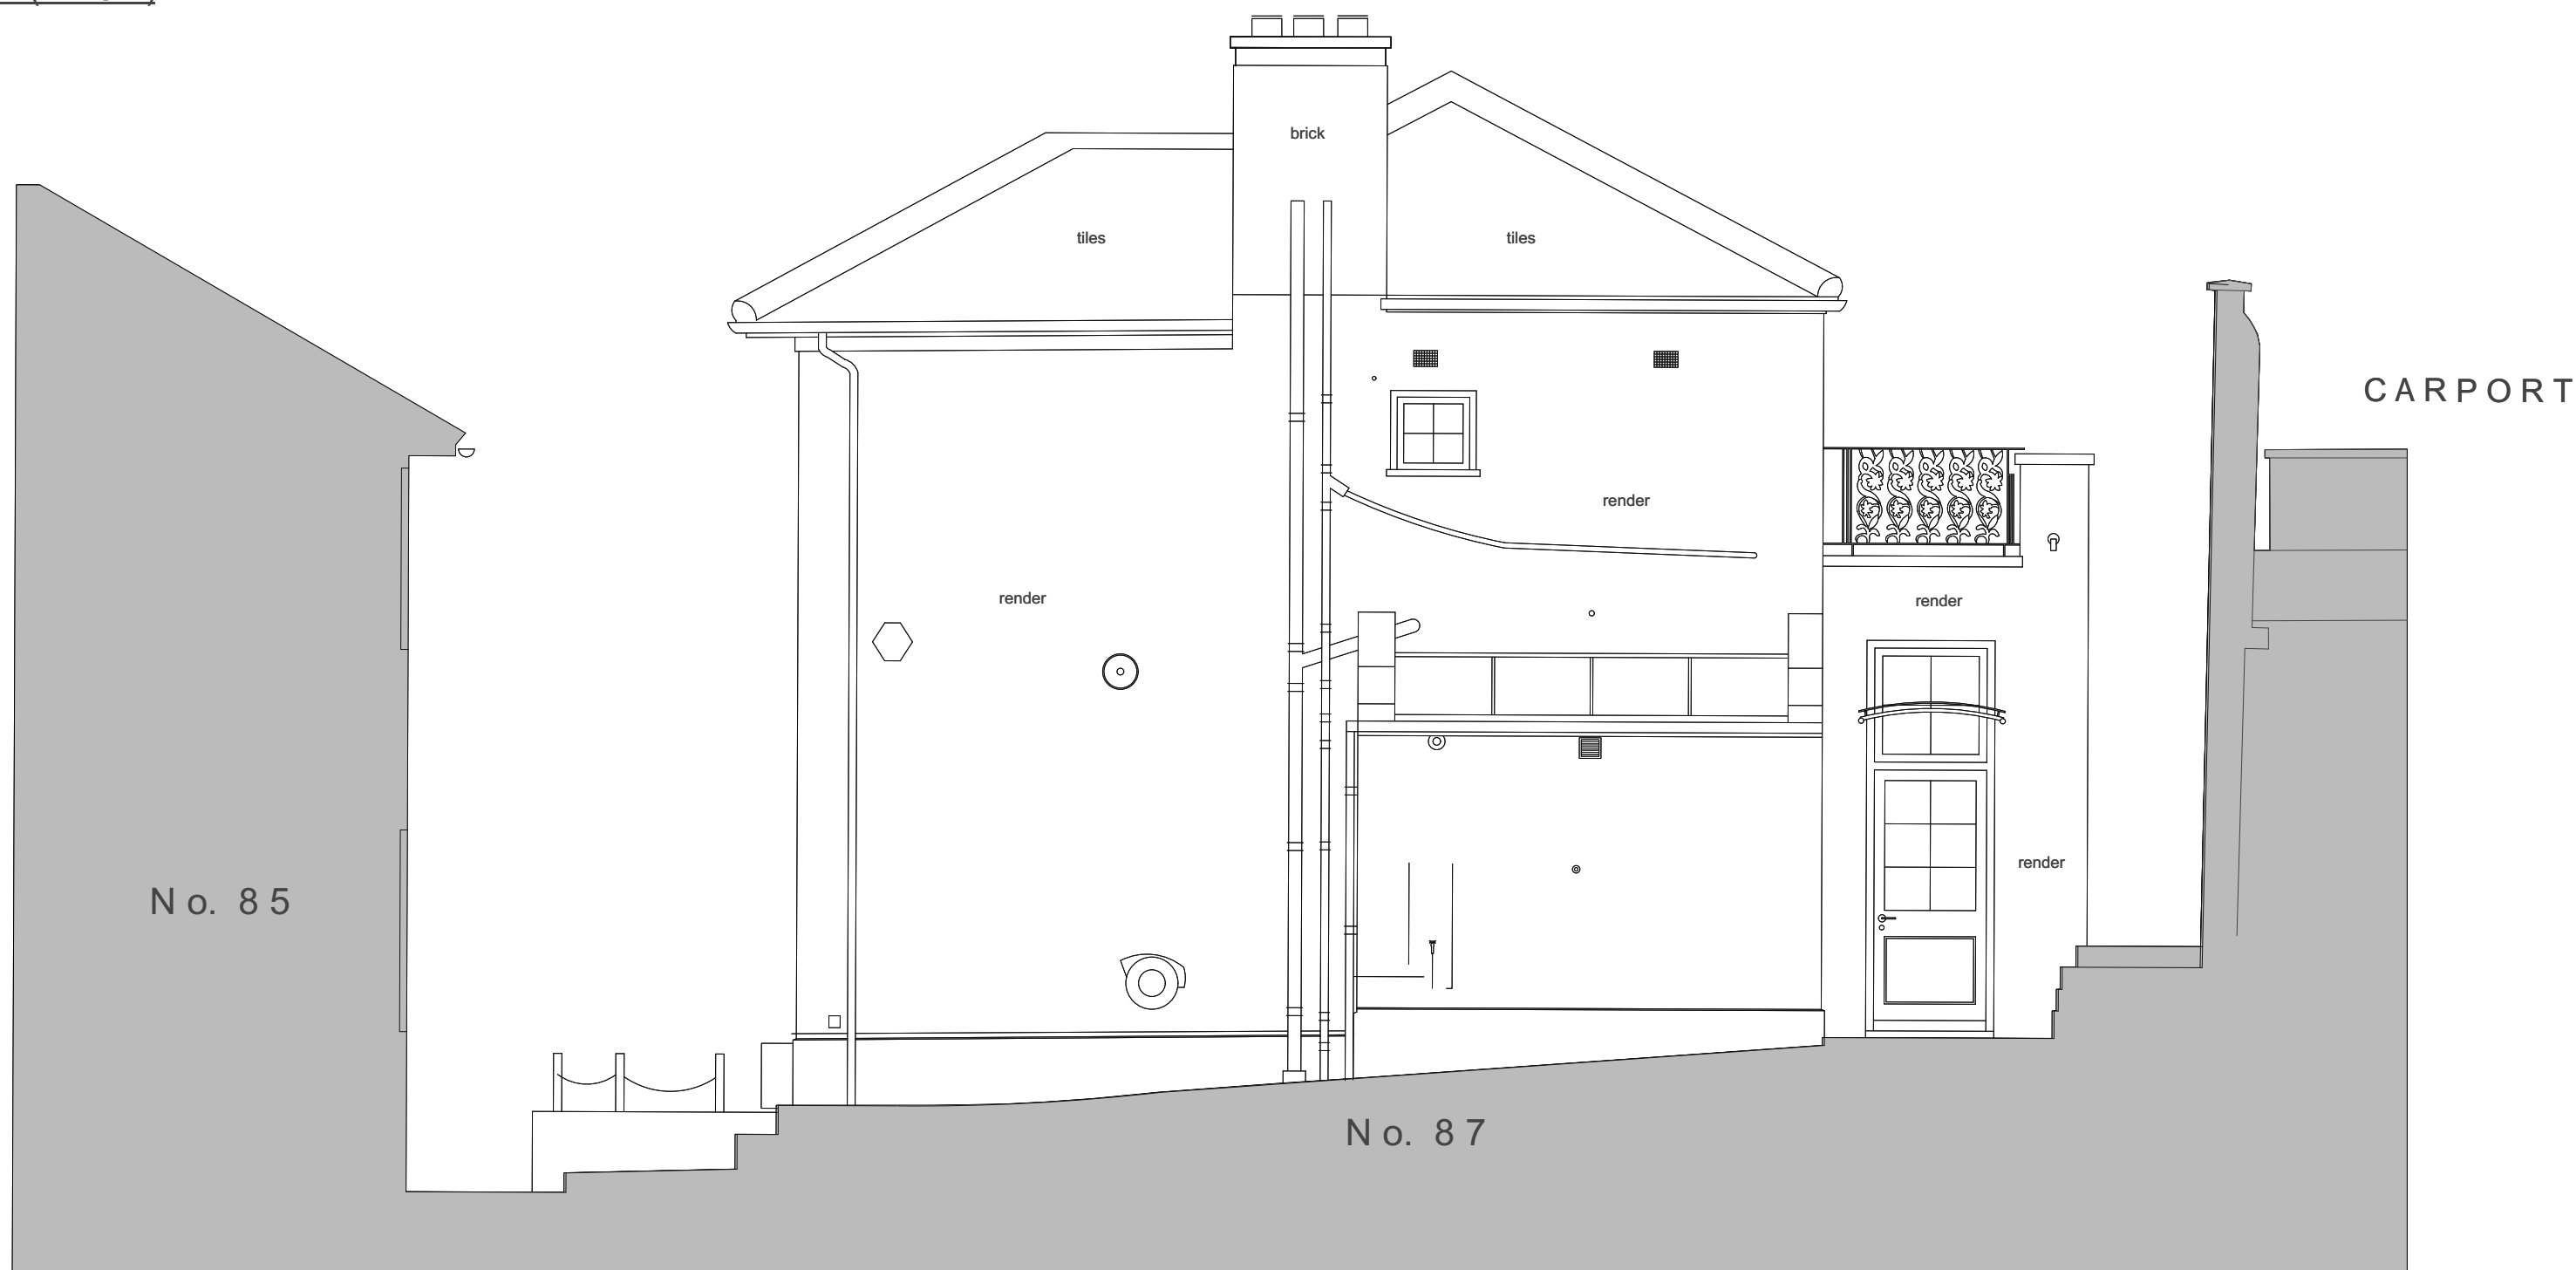


Elevation 1 (EAST)
1:50 @ A1



Elevation 2 (NORTH)
1:50 @ A1

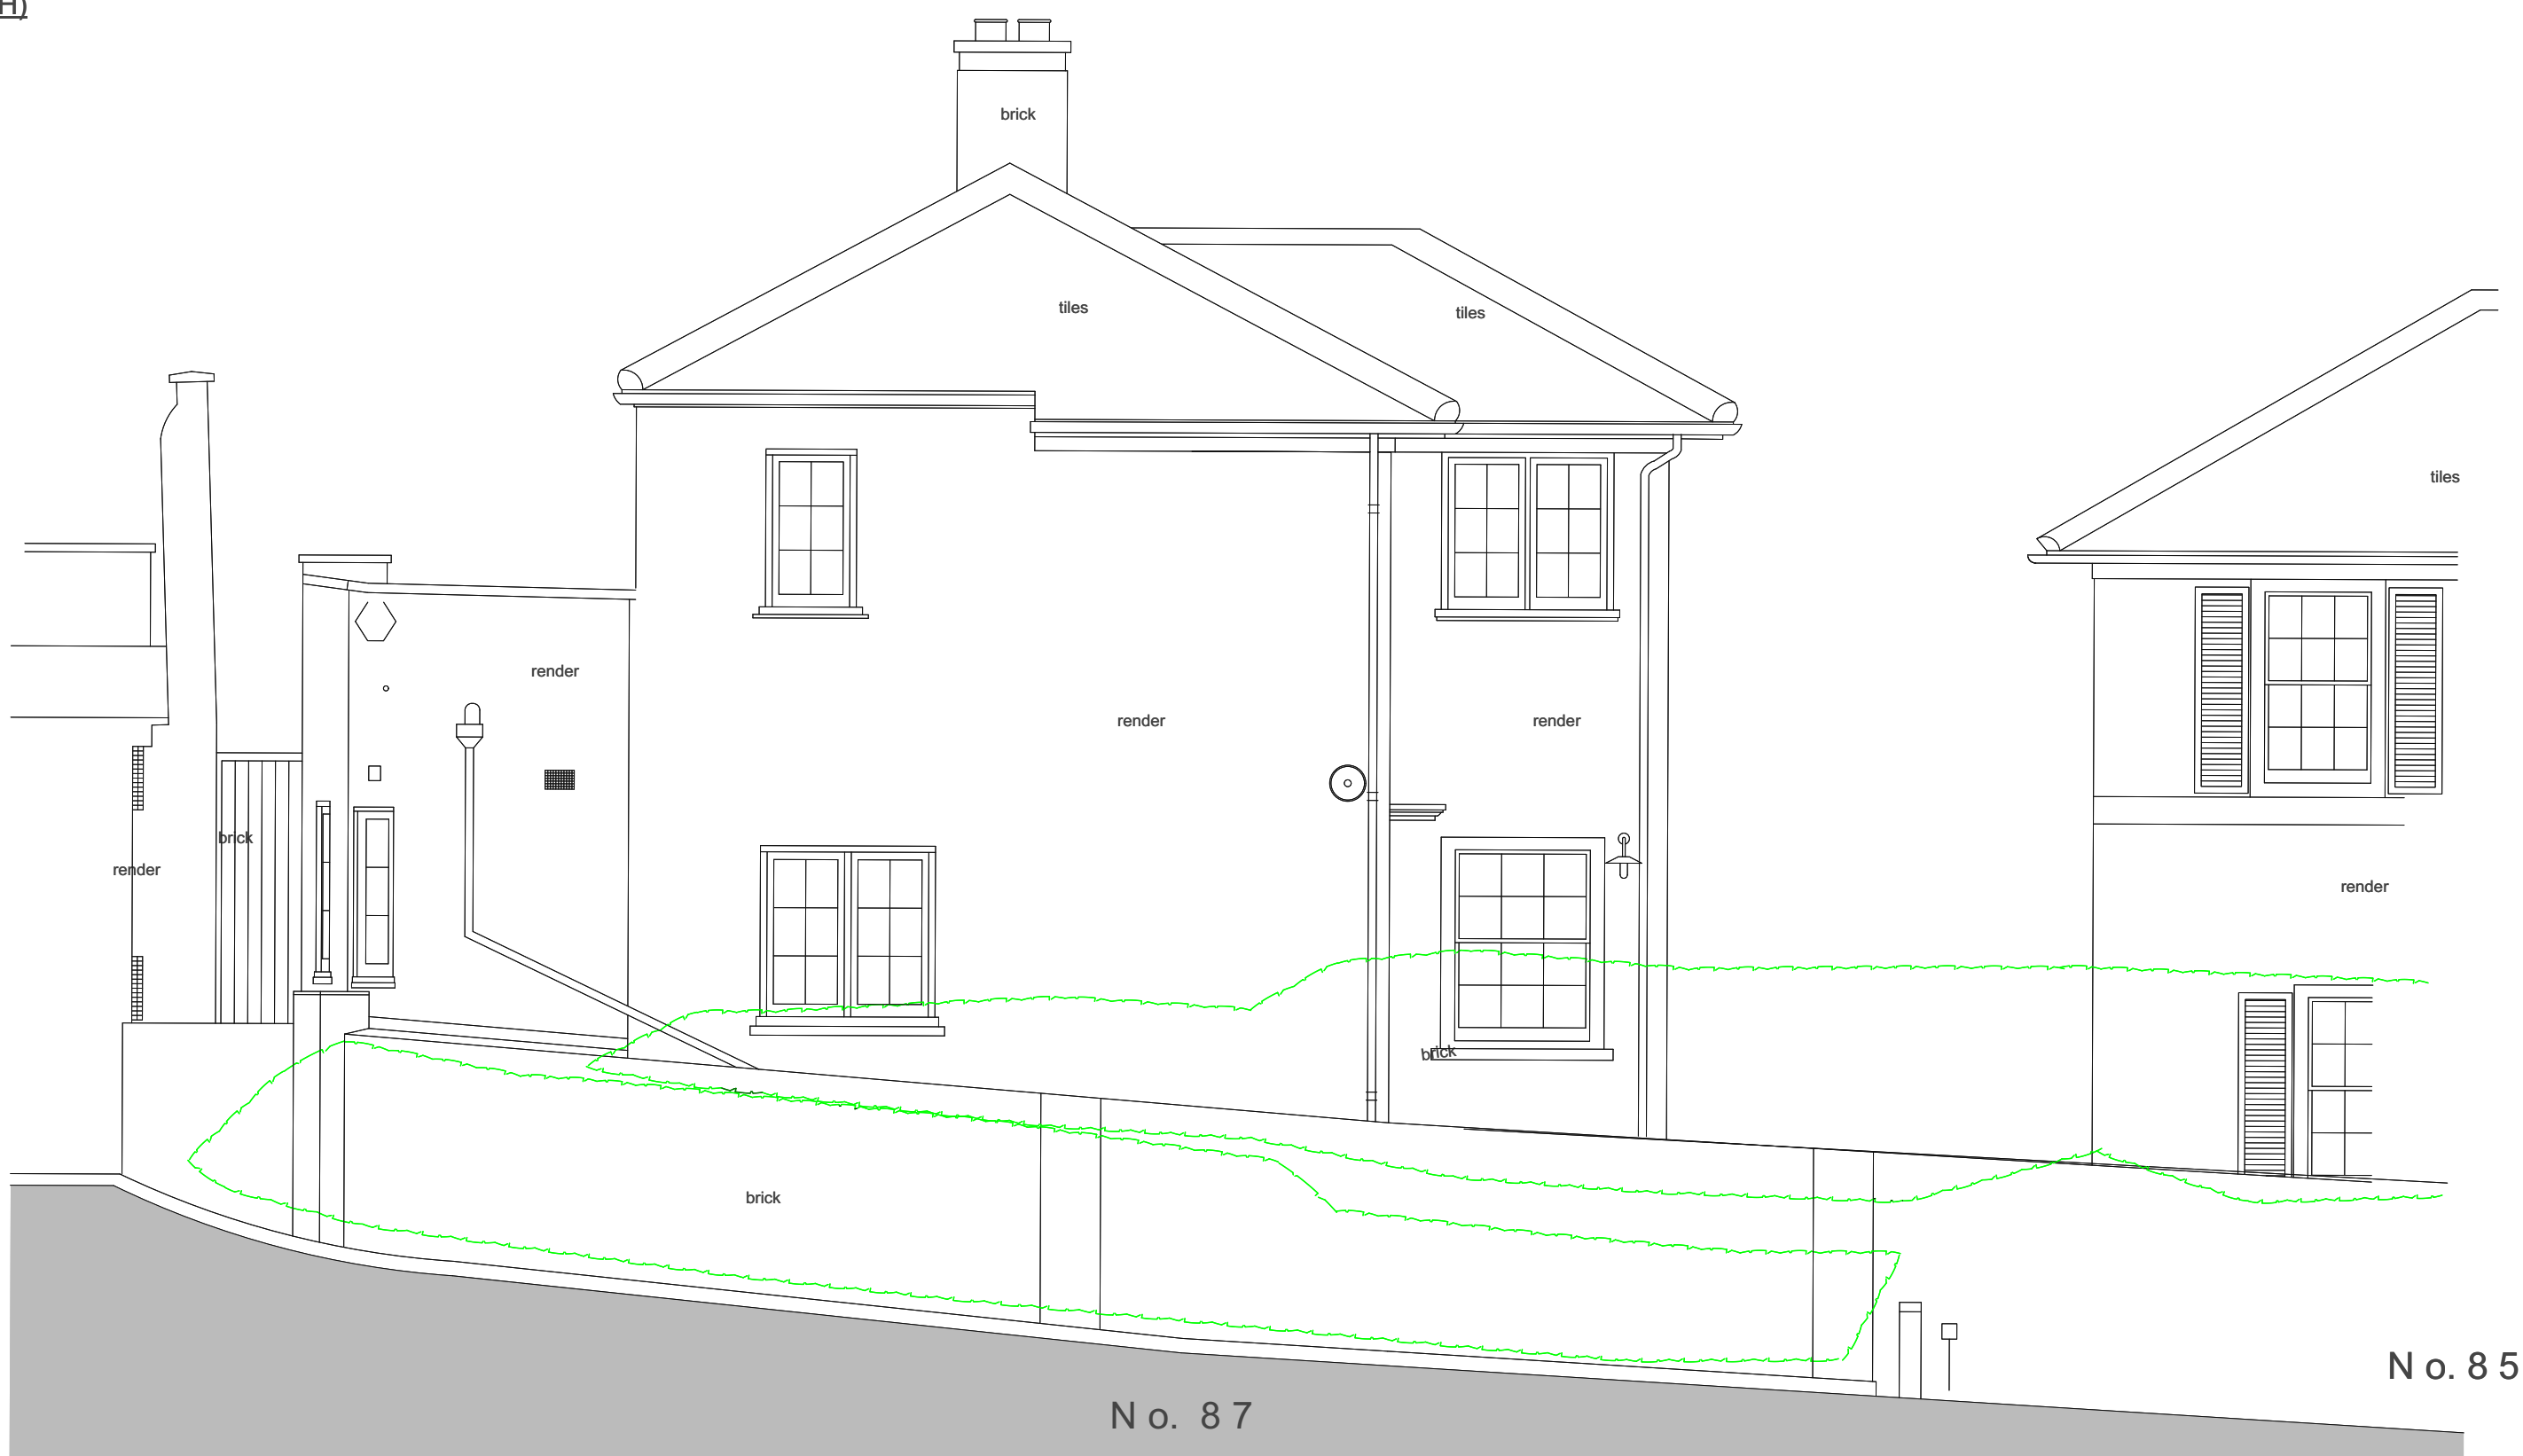

Elevation 3 (TERCELET TERRACE SOUTH)
1:50 @ A1

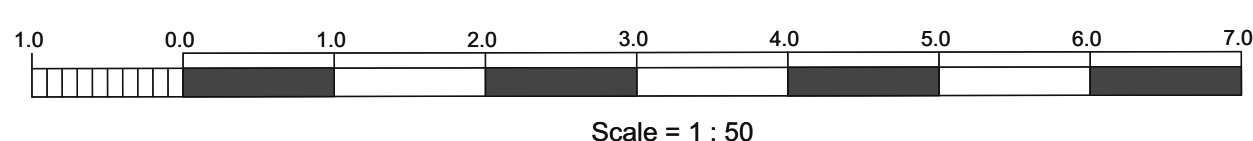

Scale = 1 : 50

© ON CENTRE SURVEYS LTD. 2016	
title Survey- Elevations	
address No 87 FROGNAL HAMPSTEAD LONDON NW3 6XX	
dwg no. 1317 S-04	
scale 1:100 @A3 1:50 @A1	date 12 th April 2016
ON CENTRE SURVEYS LTD. LAND & BUILDING SURVEYORS GEODETIC ENGINEERS 2 CHARLES COURT, BUDBROOKE ROAD, WARWICK CV34 5LZ TEL: 01926 494294 E-MAIL: info@oncentre.co.uk A member of The Survey Association	