

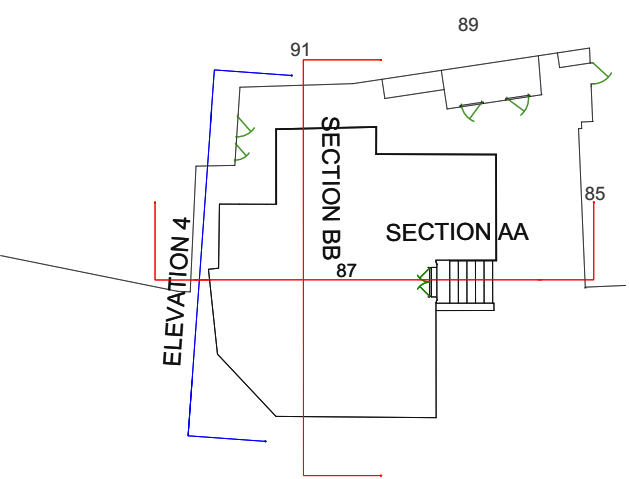


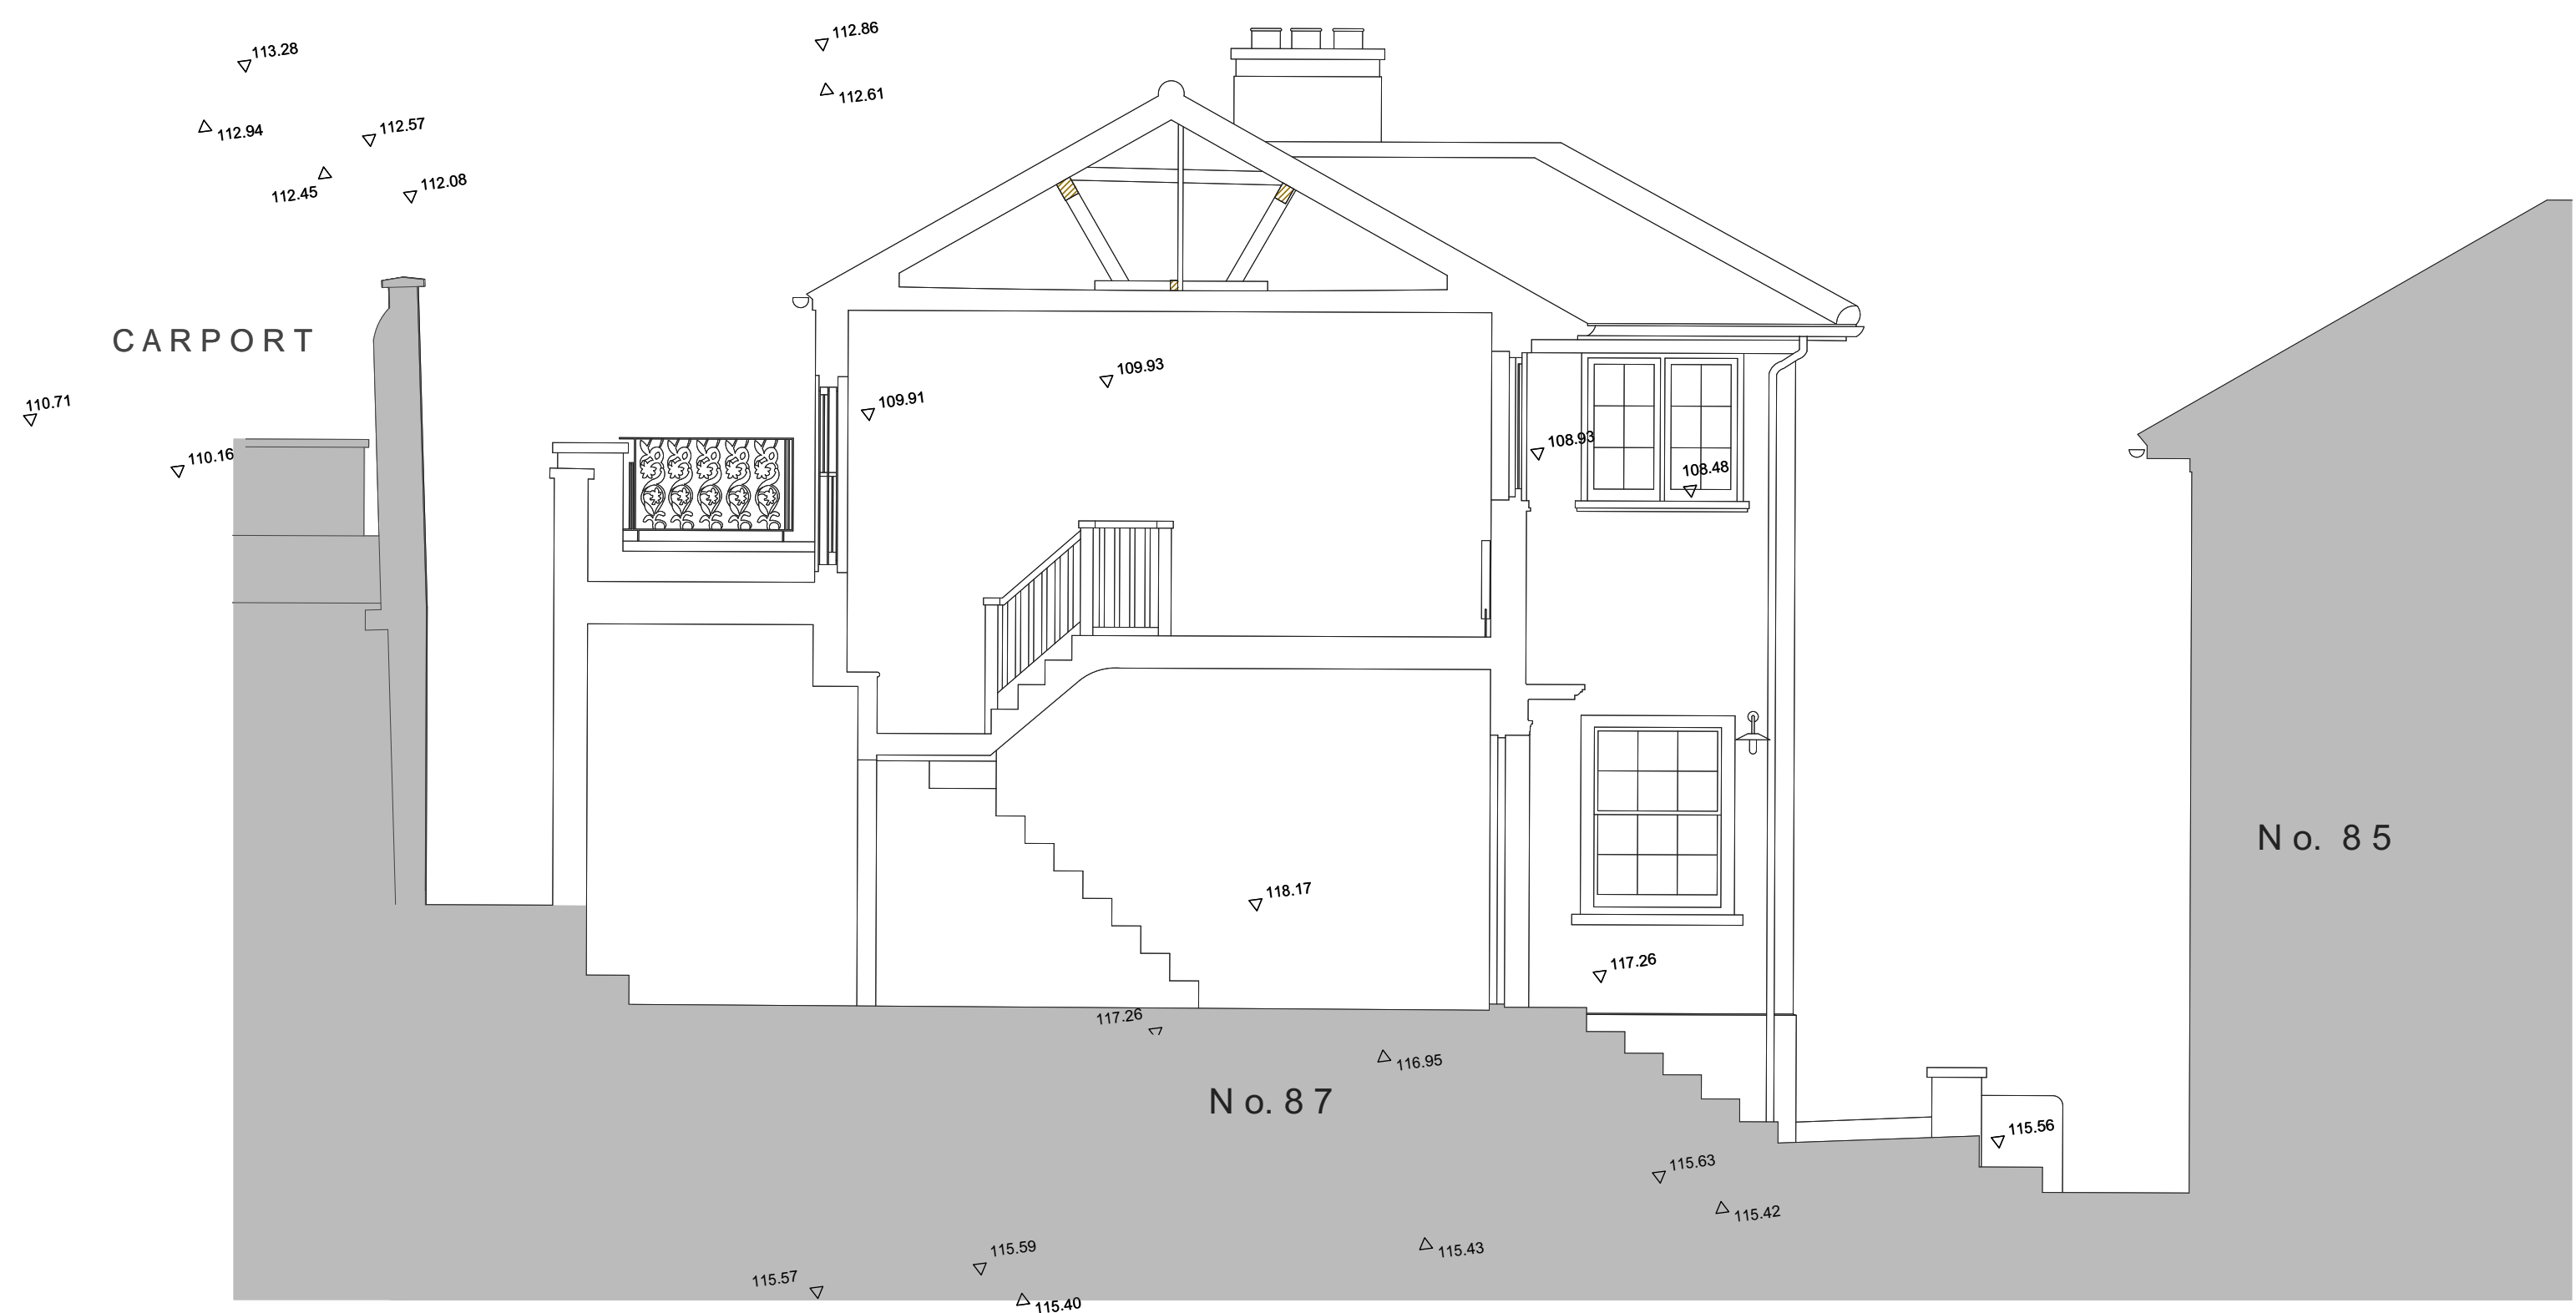


KEY PLAN


Elevation 4 (WEST)
1:50 @ A1

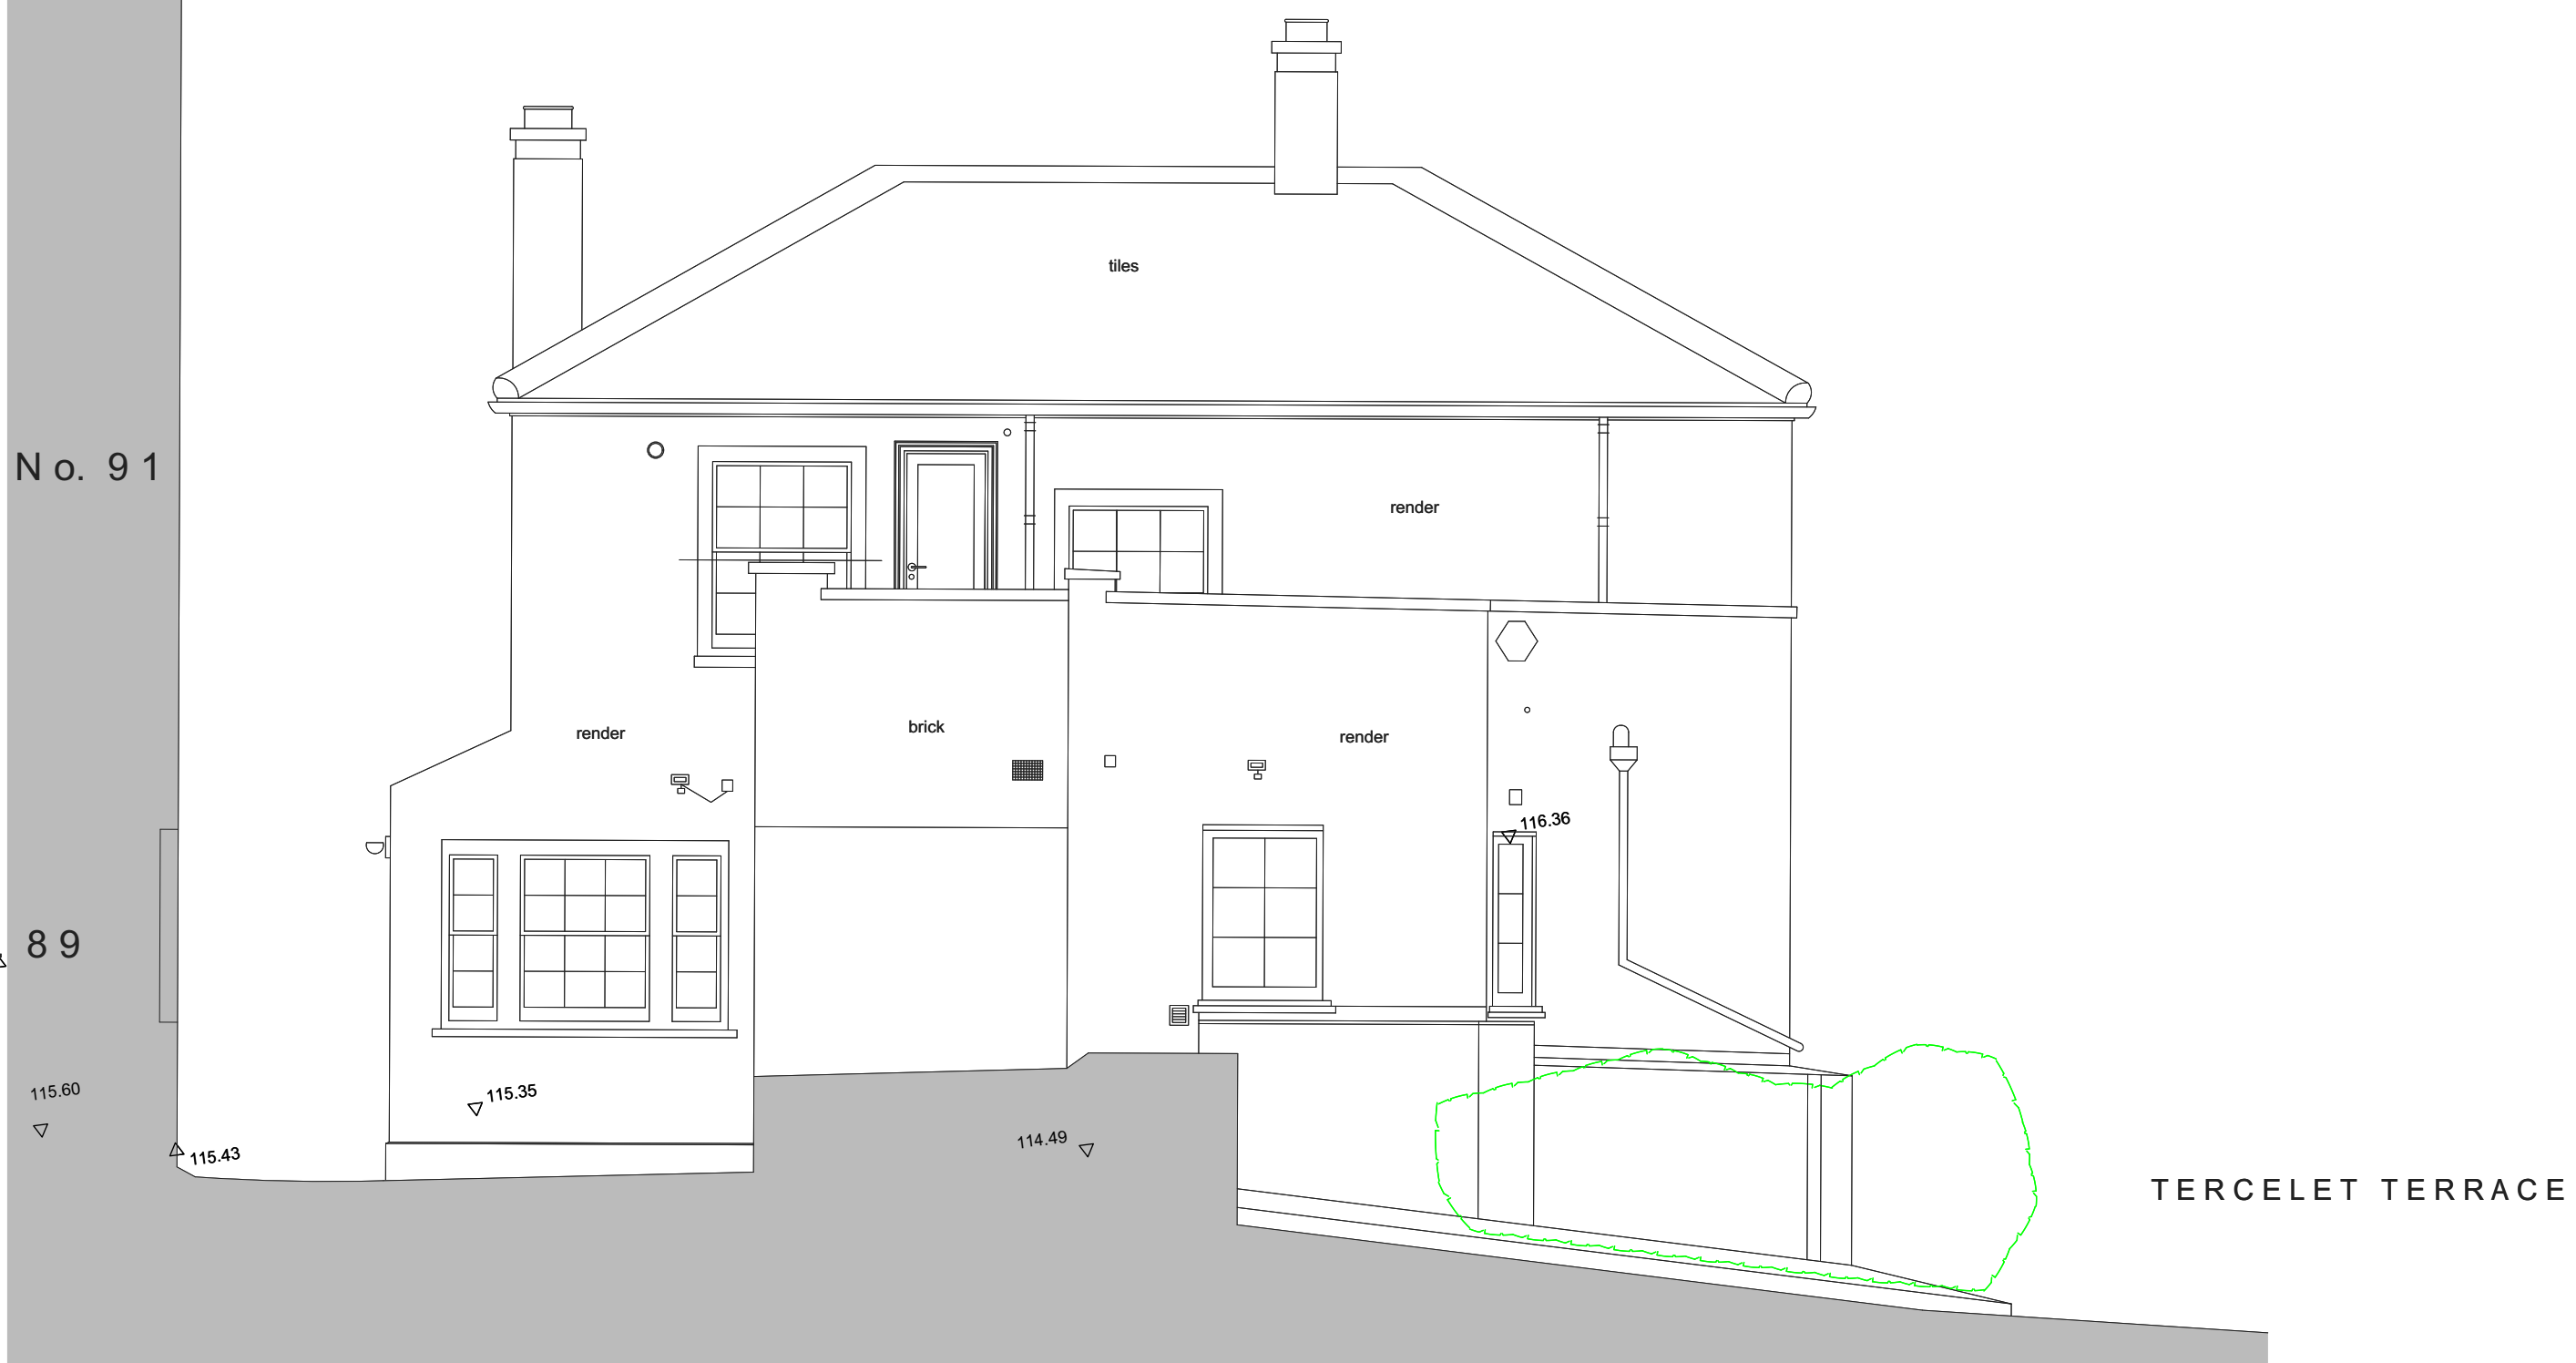

Section A-A
1: 50 @ A1

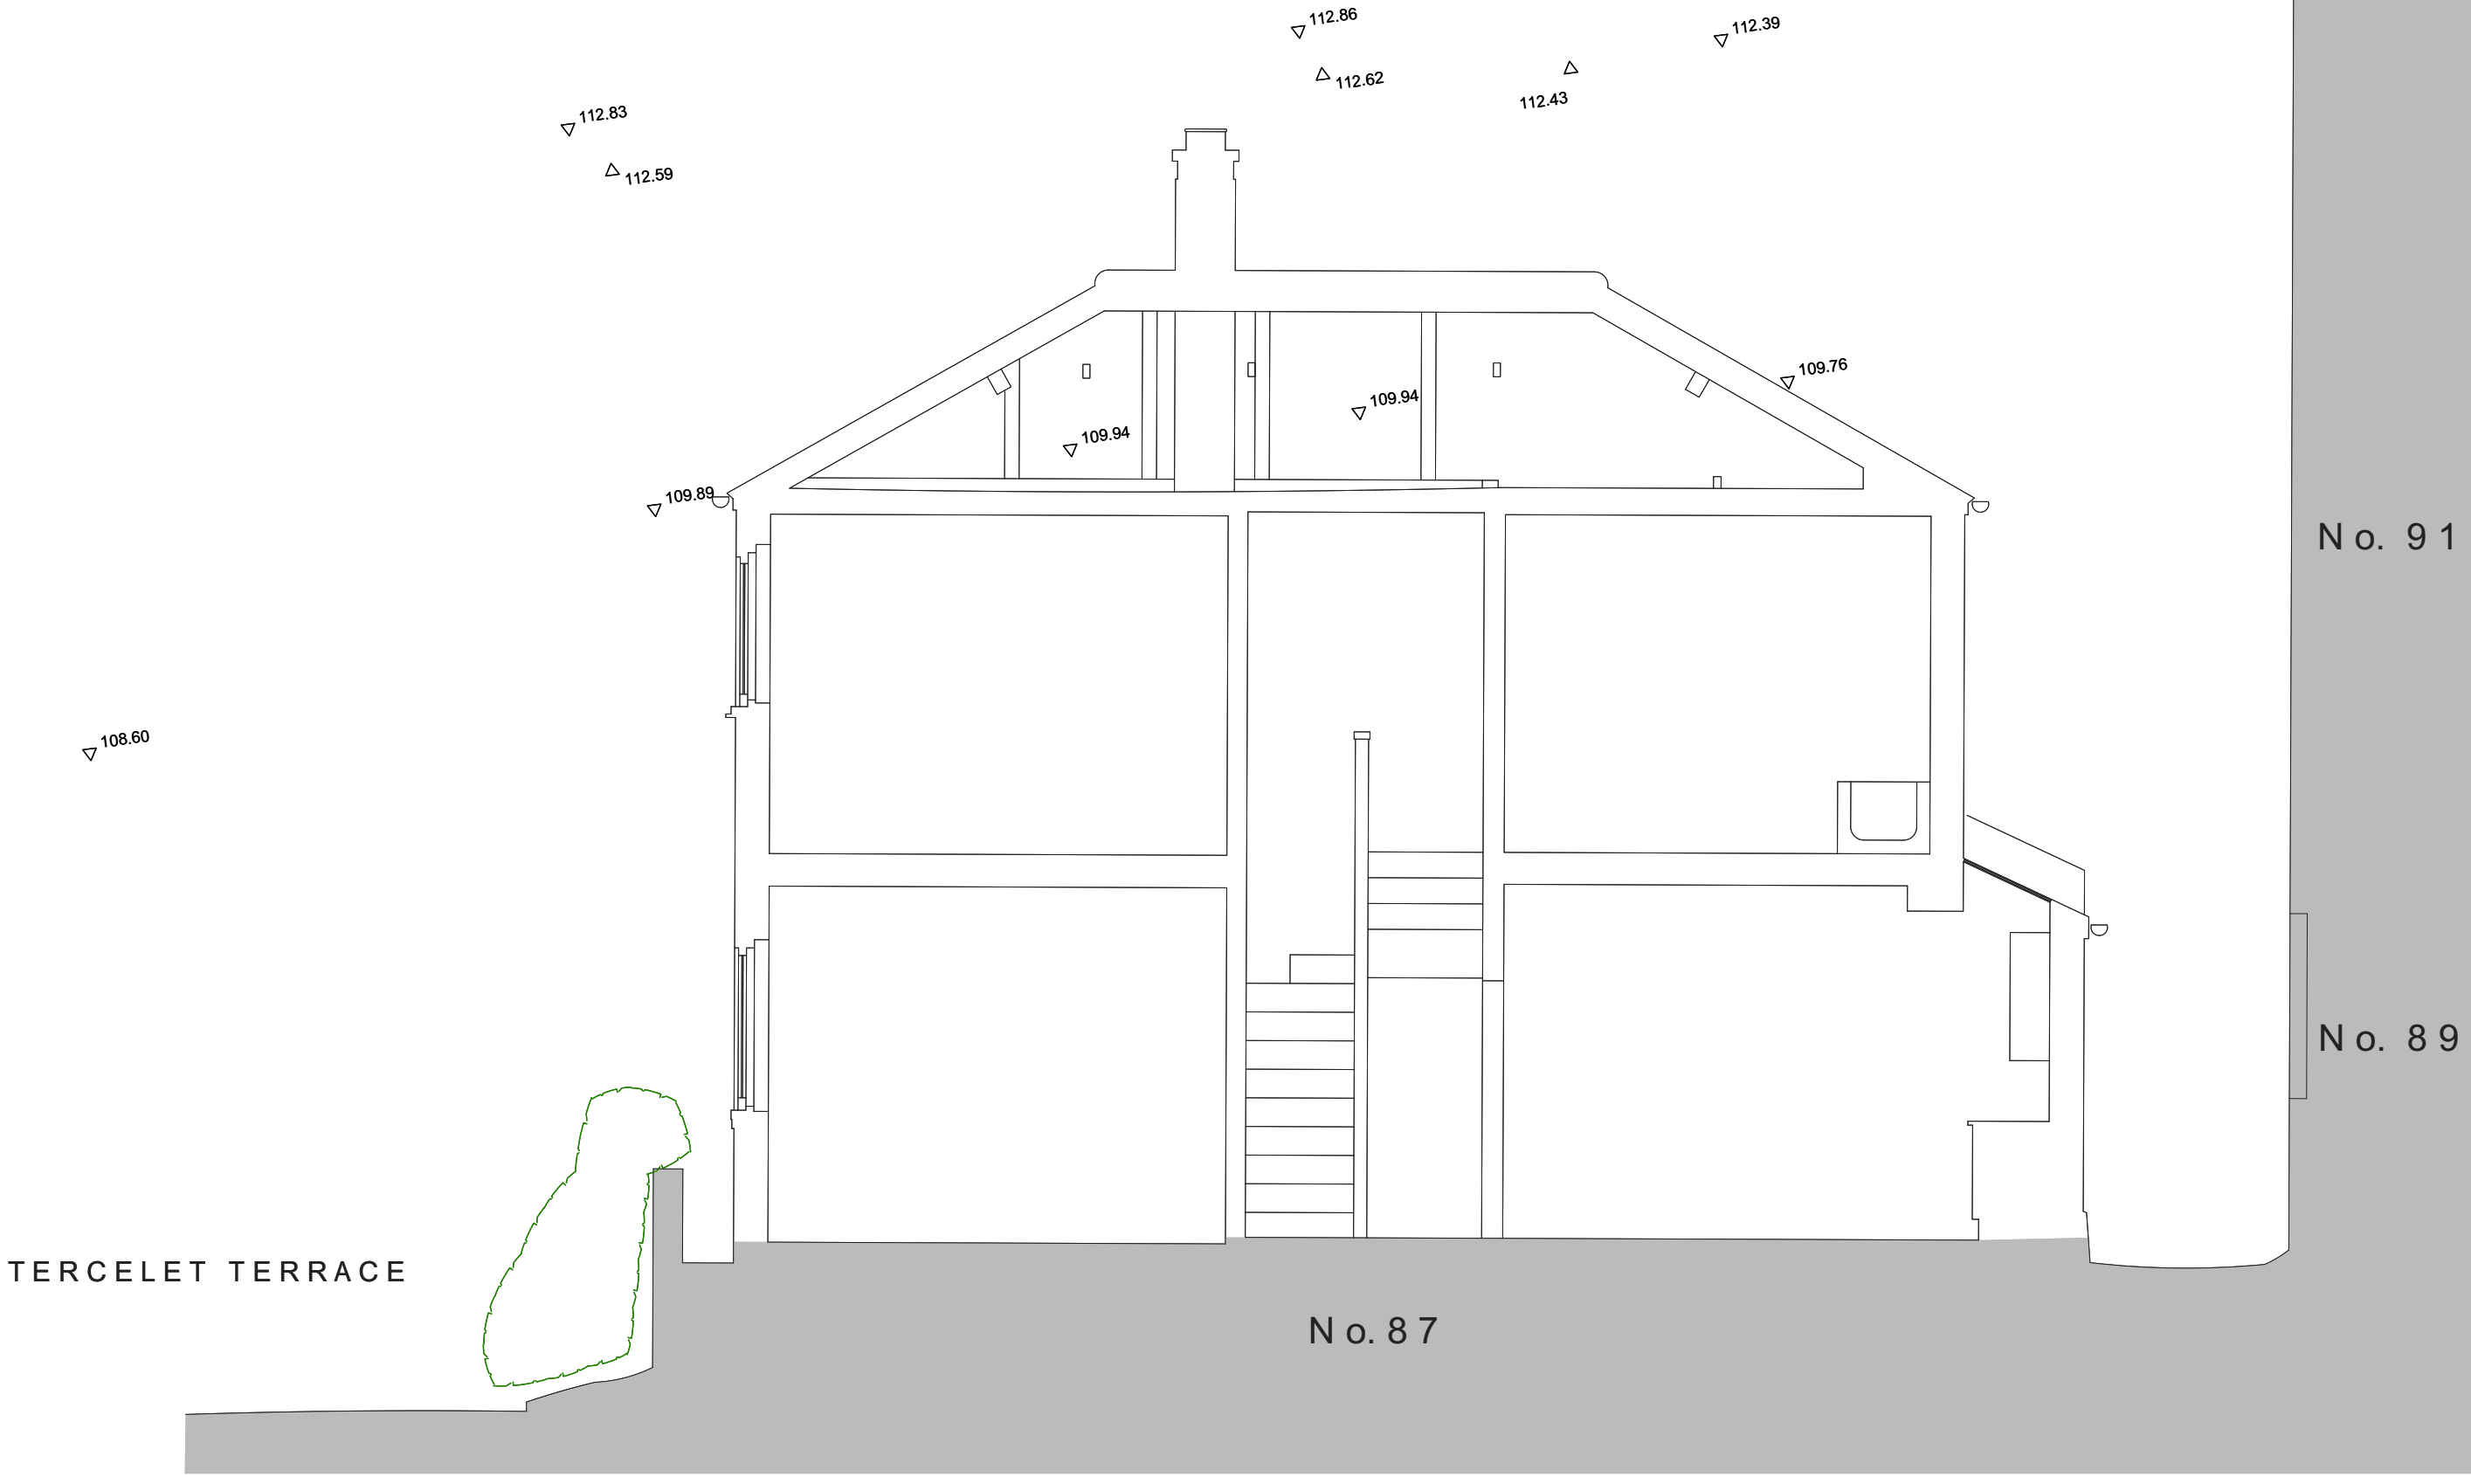

Section B-B
1: 50 @ A1

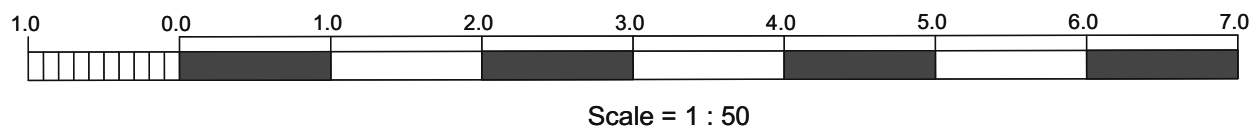

© ON CENTRE SURVEYS LTD. 2016

title Survey- Elevations & Sections	
address No 87 FROGNAL HAMPSTEAD LONDON NW3 6XX	
dwg no. 1317 S-05	
scale 1:100 @A3 1:50 @A1	date 12 th April 2016

ON CENTRE SURVEYS LTD.
LAND & BUILDING SURVEYORS
GEODETIC ENGINEERS
2 CHARLES COURT, BUDBROOKE ROAD, WARWICK CV34 5LZ
TEL: 01926 494294
E-MAIL: info@oncentre.co.uk
A member of The Survey Association