




Refer to Phase 1A drawings for Block A

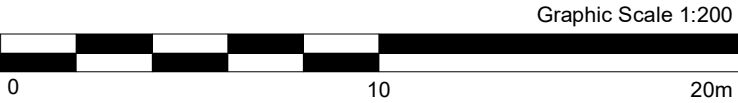

Notes

This drawing is © Architype Ltd.  
Check this drawing is the latest revision.  
Do not scale from this drawing.  
Do not use the information on this drawing without checking all dimensions on site.  
Do not use any areas indicated for either valuation, purchase, sale or any other form of legally binding contract.  
Do not reproduce any part of this drawing without prior written consent.  
Report any discrepancies on this document to Architype.  
Read this drawing in conjunction with the associated models, specifications and related consultant's documents.  
Equivalent products / materials may be Approved where the Employer's Requirements, Thermal Performance, Airtightness and any other specified performance requirements are met. Subject to Architype "Acceptance".  
All materials to be certified to comply with BS 14001/or BES6001 or be able to provide a Chain of Custody certificate in order to comply Code for Sustainable Homes. All timber species and sources used in this development are not to be listed on the CITES appendices for endangered or threatened species

Designer's Hazard Identification

It is assumed that all works will be undertaken by a competent contractor working, where appropriate, to an approved method statement. In addition to the hazards typically associated with the types of construction detailed on this drawing, any known abnormal hazards specific to this drawing have been identified.

Preliminary Issue

Any drawing issued for preliminary issue are for information only. On no account are these drawings to be used for construction. Architype accept no liability for proceeding on this basis and additional costs may arise to the contractor.

KEY


- Bin Store Location
- Bulky Store Location
- Approx Bin Size and Location

For notes about travel distance and other compliance queries refer to Checklist HEA 4 - Lifetime Homes and Checklist IDP - Inclusive design principles necessary to provide access and usability to amenities recognised under WAS 1, WAS 3 and HEA 3

- For more information refer to H-GA-602 and F-GA-602

3	14.10.20	NMA - Refuse Update		
2	20.07.18	Tree update	LM	AMF
1	08.05.18	Final Construction Issue		
Rev	Date	Description	Drawn	Checked

Revision Schedule

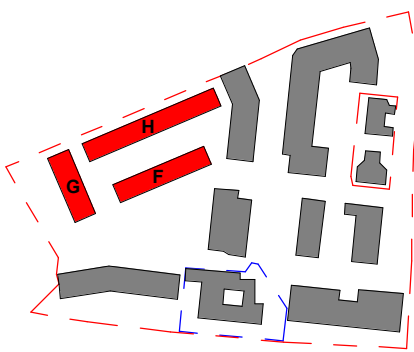

LONDON: 020 7403 2880 WWW.ARCHITYPE.CO.UK HEREFORD: 01981 542 111

Client: Hill Partnership Ltd for Camden Council

Project: Agar Grove Block Phase 1B Site

Drawing Title: Refuse Plan

Project Originator Type Role Phase Block Unit Unique ID  
T14011 - ART - DR - A - 1b B 00 - GA-006

Status: Code Suitability Description  
A Construction Issue

Revision: Code Revision Description  
C 3 Issued For Construction

Scale: 1 : 200 @ A1 Date: 02 May 17

Drawn by: LM Checked by: AMF

Internal Project Ref: 8090 & 8575 Model R:AG-RAC2015-A-SITE