

1no. Crataegus monogyna - Common Hawthorn

1no. Prunus serrula 'Tibetica' – Tibetan Cherry

2no. Betula pendula - Silver birch

1no. Amelanchier Canadensis - Shadbush

1no. Prunus avium - Wild Cherry

1no. Prunus serrula 'Tibetica' – Tibetan Cherry

1no. Betula pendula - Silver birch

Cycle Stands
[See rbmp Landscape Specification]


Metal edging between paving and soft areas
[See rbmp Landscape Specification]

Ground Level


Natural play area (71 sq m)
Woodchipping, Stone Boulders, Wood

Basement
Garden
Level

KEY [SOFT LANDSCAPE]

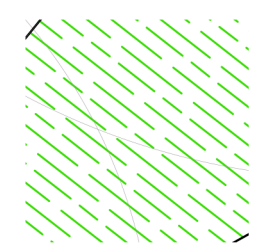


Shady ornamental mix [see plant schedule]

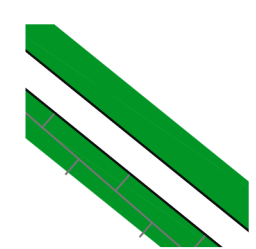


Climbers, wire mounted [see plant schedule]

KEY [HARD LANDSCAPE]

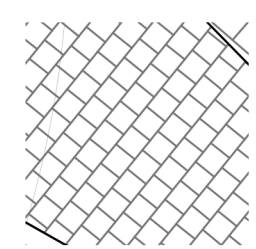

Granite sett pavers
[see rbmp Landscape Specification]

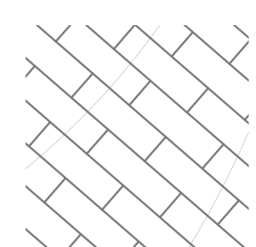

Granite pavers
[see rbmp Landscape Specification]



Dutch clay pavers
[see rbmp Landscape Specification]


All dimensions should be checked on site. No dimensions are to be scaled from this drawing. Please notify RBMP Ltd. of any discrepancies found. RBMP Ltd. cannot be held responsible for inaccuracies in the base drawing in which this plan is based. This drawing is designed to reflect the principles of the layout or design only, and relates only to the protection of retained trees.

This drawing was produced in colour - a monochrome copy should not be relied upon.

rbmp Ltd. 2020

THIS DRAWING IS BASED ON SUBMITTED LAND USE CONSULTANTS DRAWING
REFER TO DRAWING: 6755-LD-PLN-201

LANDSCAPE PLAN - GROUND FLOOR
HAVERSTOCK HILL
2028/01 - 24th September 2020

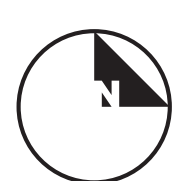

Manchester 0161 706 0158
London 020 3488 0657
studio@rbmp.co.uk
www.rbmp.co.uk
©rbmp Ltd.


rbmp

All dimensions should be checked on site. No dimensions are to be scaled from this drawing. Please notify RBMP Ltd. of any discrepancies found. RBMP Ltd. cannot be held responsible for inaccuracies in the base drawing in which this plan is based. This drawing is designed to reflect the principles of the layout or design only, and relates only to the protection of retained trees.


This drawing was produced in colour - a monochrome copy should not be relied upon.

rbmp ltd. 2020


KEY [SOFT LANDSCAPE]

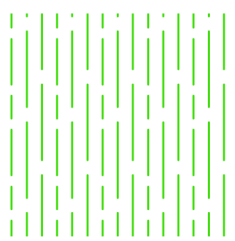



Shady ornamental mix [see plant schedule]

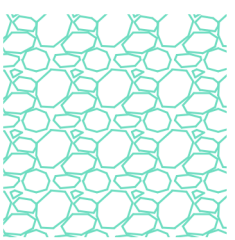

Shady Fern mix [see plant schedule]

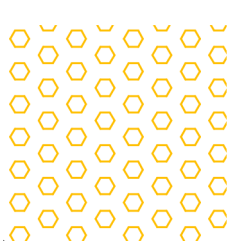


Grass Planting [see plant schedule]

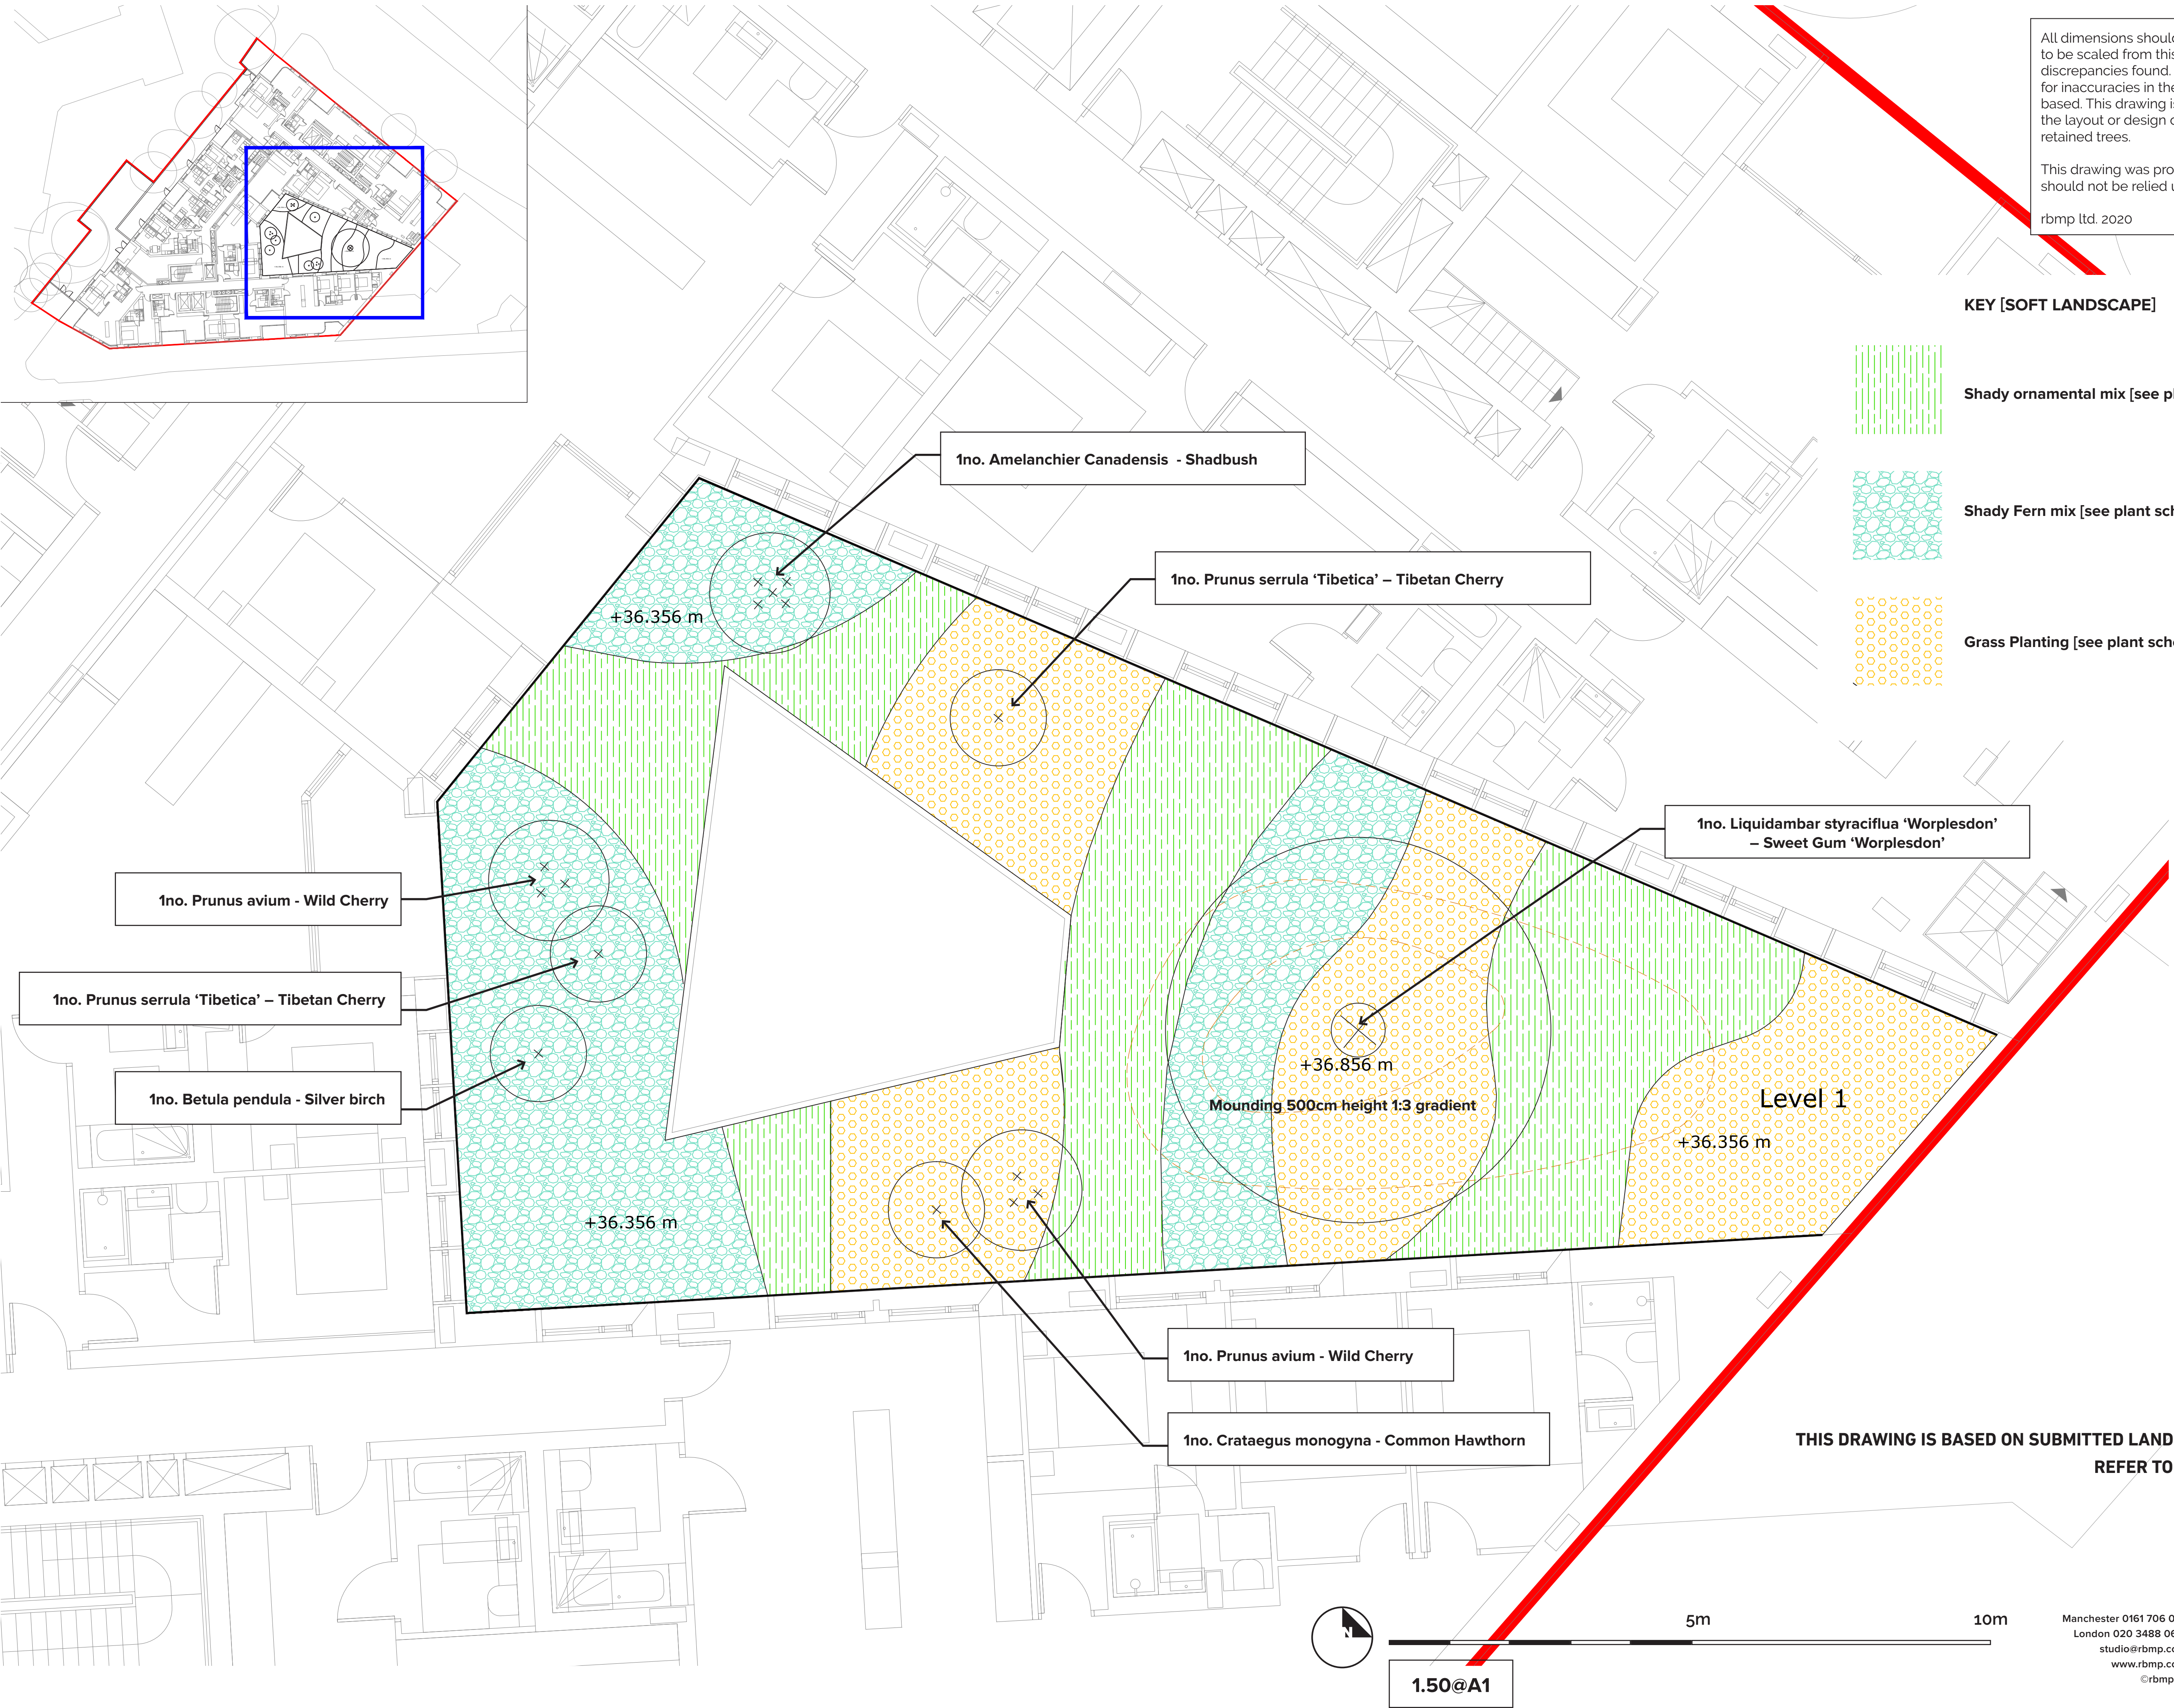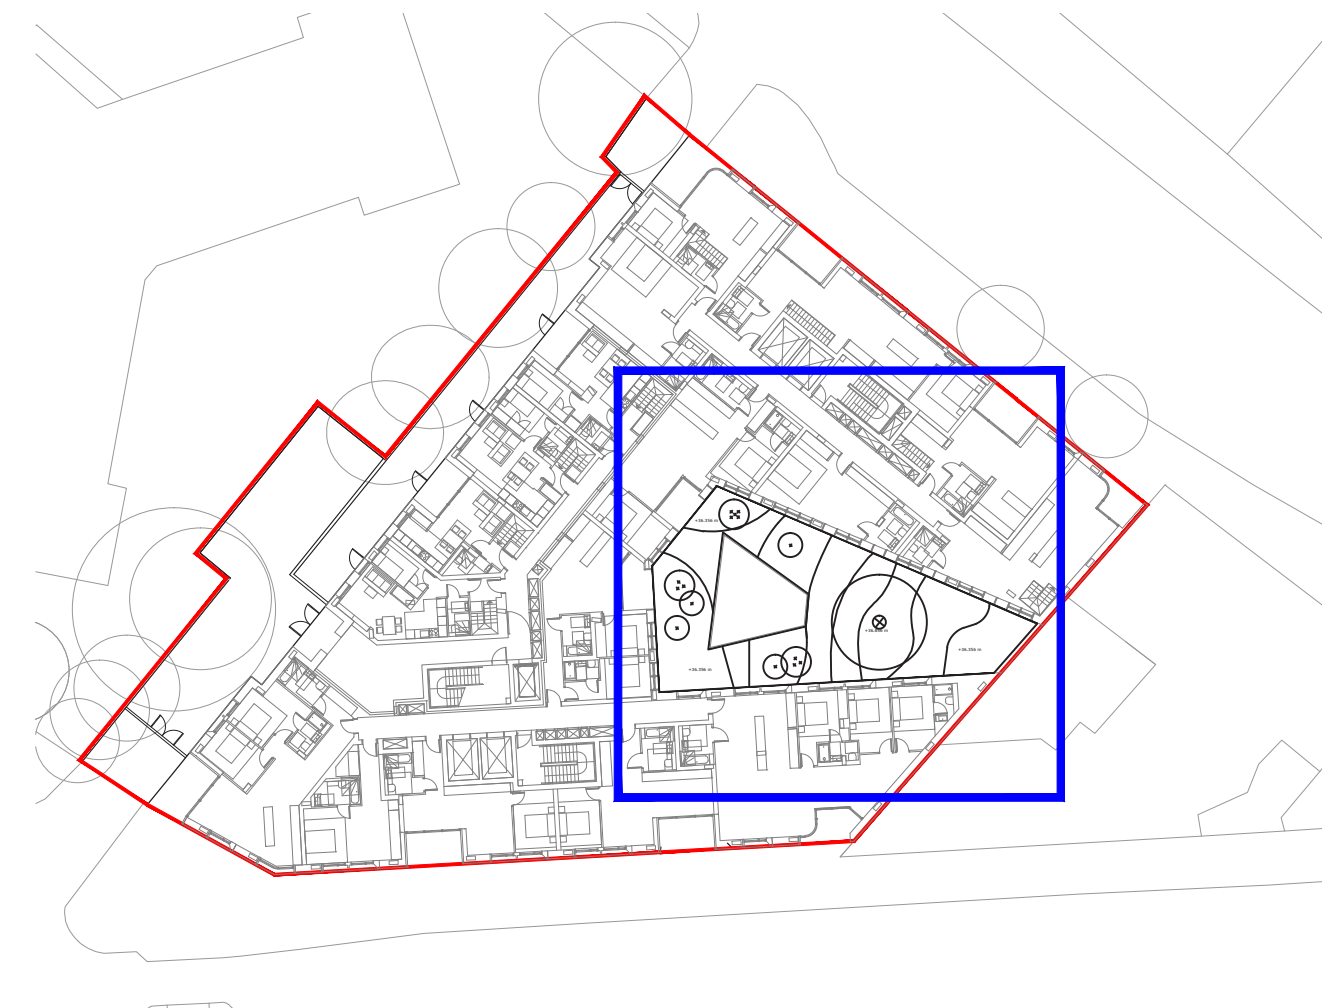

THIS DRAWING IS BASED ON SUBMITTED LAND USE CONSULTANTS DRAWING
REFER TO DRAWING: 6755-LD-PLN-202

LANDSCAPE PLAN - LEVEL 1
HAVERSTOCK HILL
2028/02 - 24th September 2020

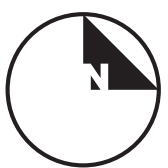

5m

10m

1.50@A1


Manchester 0161 706 0158
London 020 3488 0657
studio@rbmp.co.uk
www.rbmp.co.uk
©rbmp ltd.

rbmp

All dimensions should be checked on site. No dimensions are to be scaled from this drawing. Please notify RBMP Ltd. of any discrepancies found. RBMP Ltd. cannot be held responsible for inaccuracies in the base drawing in which this plan is based. This drawing is designed to reflect the principles of the layout or design only, and relates only to the protection of retained trees.

This drawing was produced in colour - a monochrome copy should not be relied upon.

rbmp Ltd. 2020

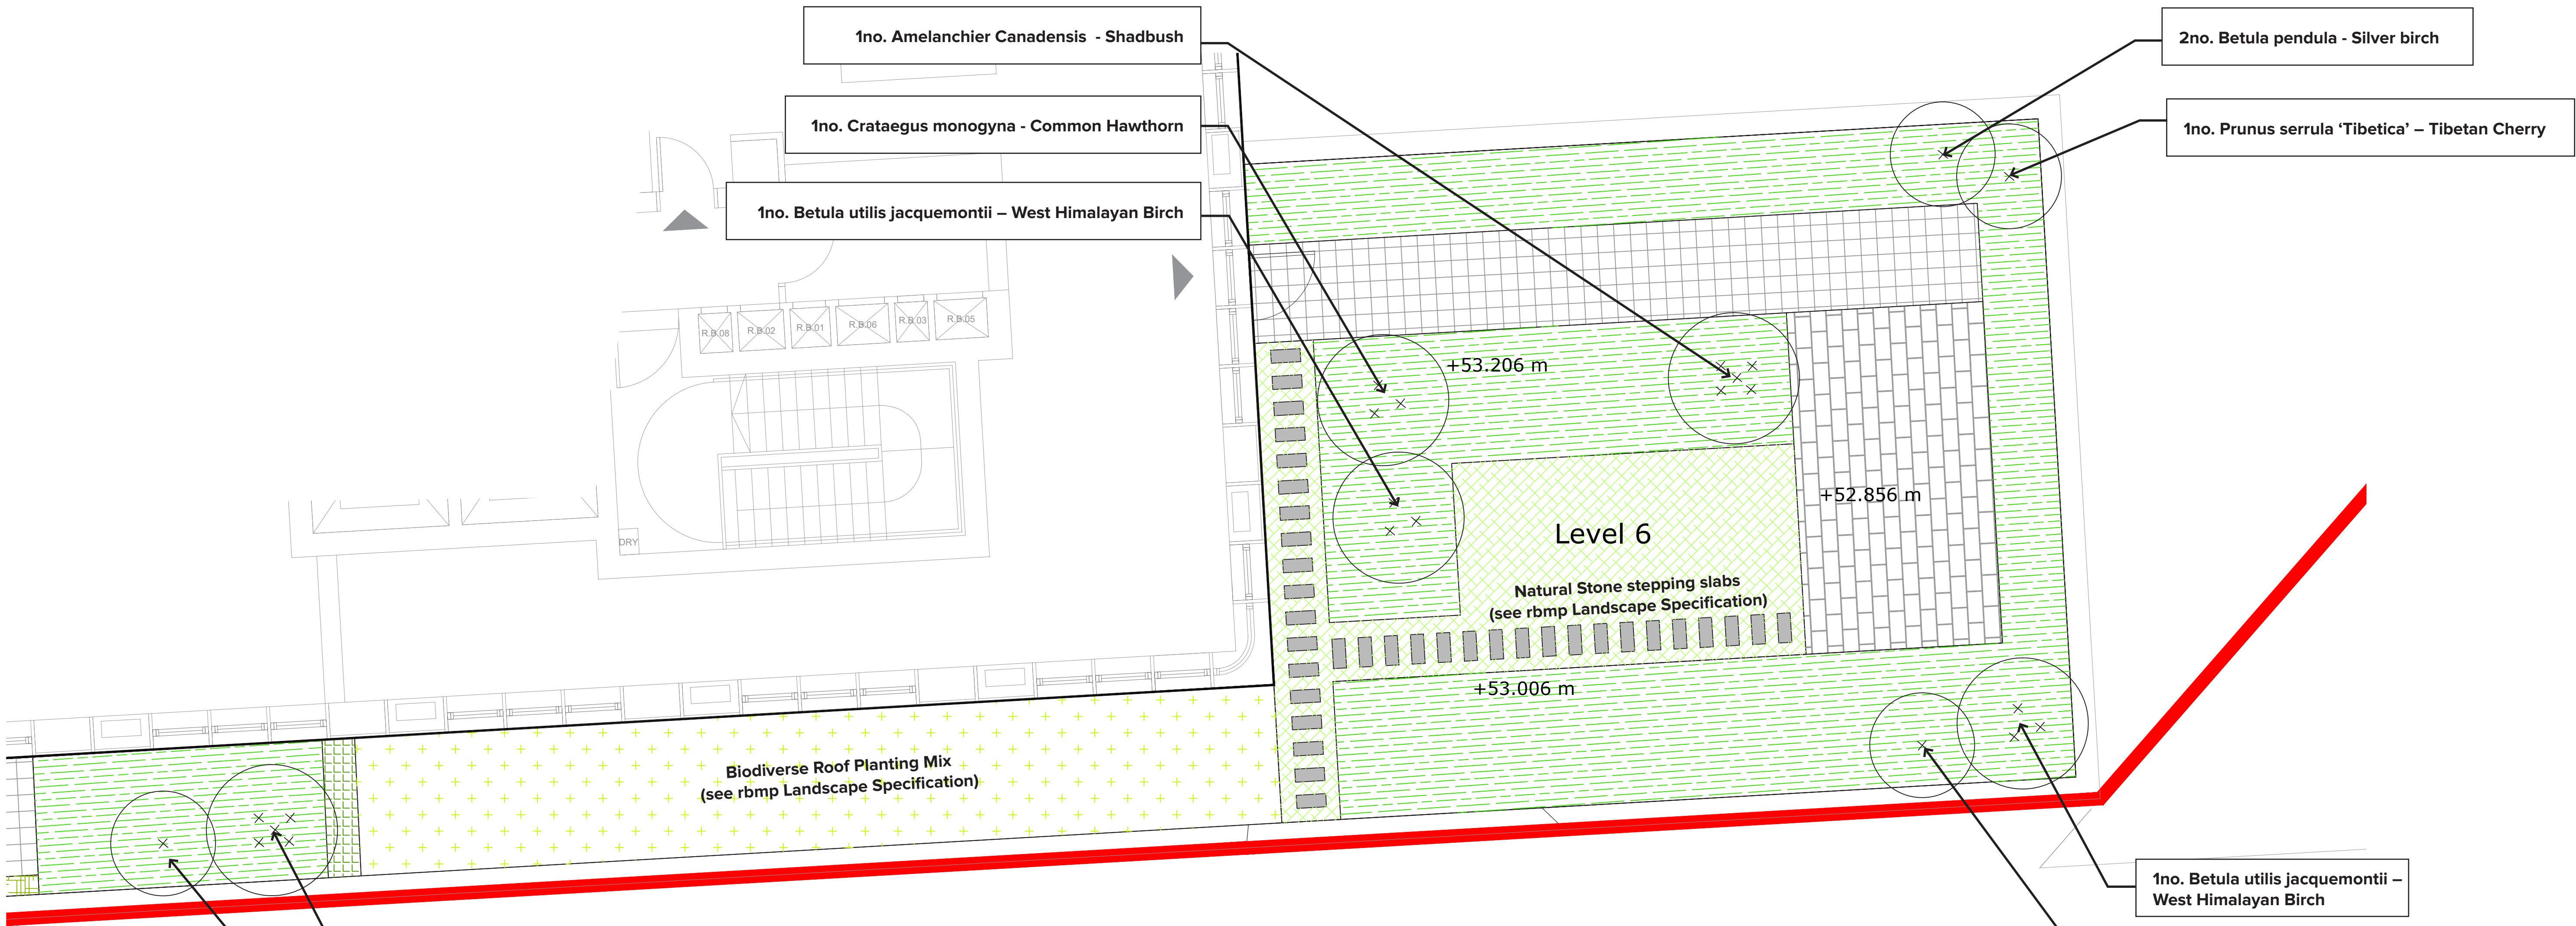

KEY [HARD LANDSCAPE]

Shady ornamental mix [see plant schedule]

Grassed Areas [see plant schedule]


Biodiverse Roof [see plant schedule]

York Stone, small pavers
[see rbmp Landscape Specification]

York stone paving
[see rbmp Landscape Specification]

THIS DRAWING IS BASED ON SUBMITTED LAND USE CONSULTANTS DRAWING
REFER TO DRAWING: 6755-LD-PLN-204


LANDSCAPE PLAN - LEVEL 6 [AREA ONE]
HAVERSTOCK HILL
2028/03 - 24th September 2020

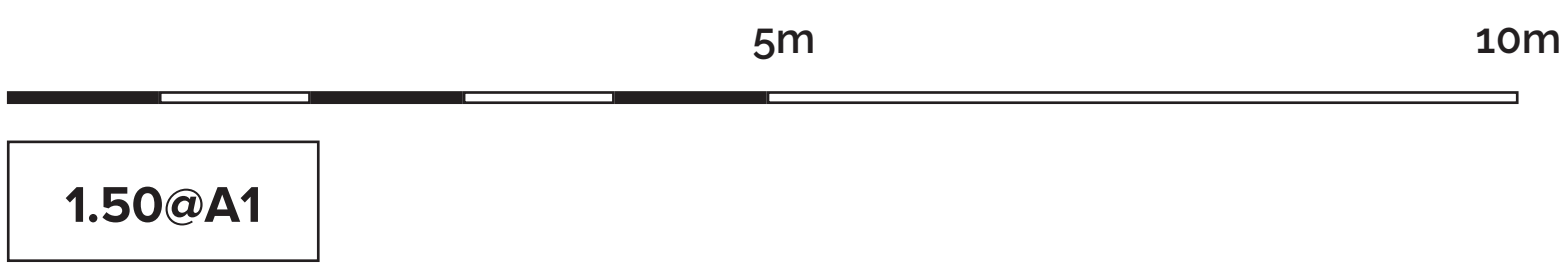

Manchester 0161 706 0158
London 020 3488 0657
studio@rbmp.co.uk
www.rbmp.co.uk
©rbmp Ltd.

rbmp

This drawing was produced in colour - a monochrome copy should not be relied upon.

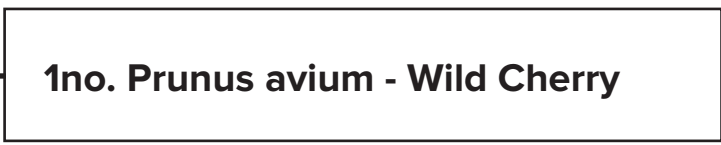

rbmp

