

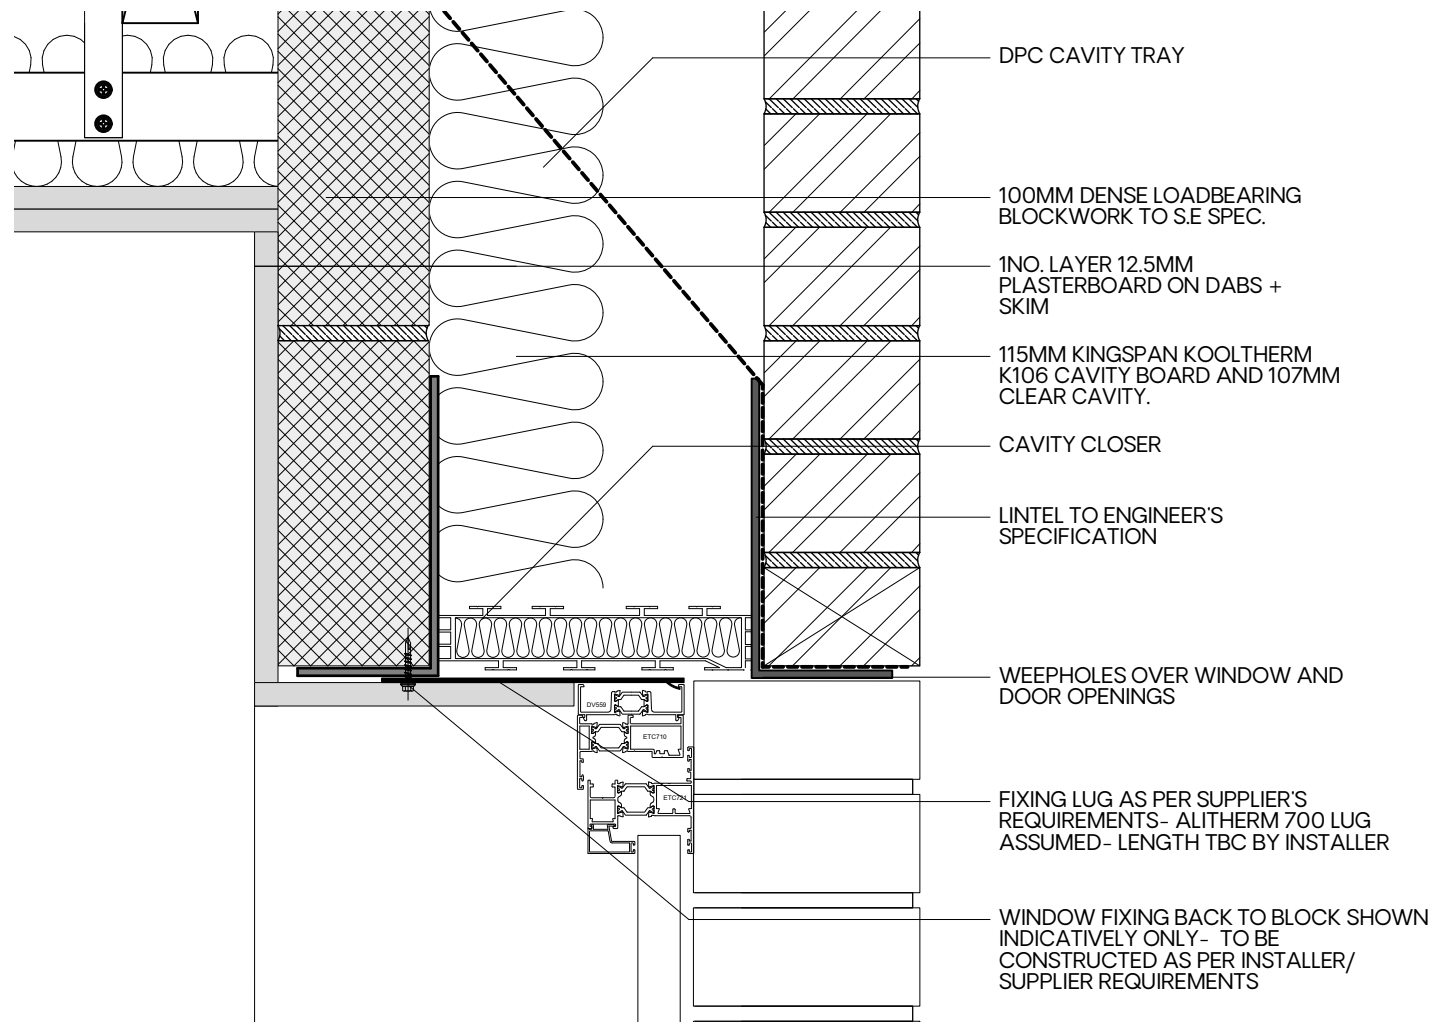


NB: TRICKLE VENT TO BE INCLUDED FOR VENTILATION PURPOSES

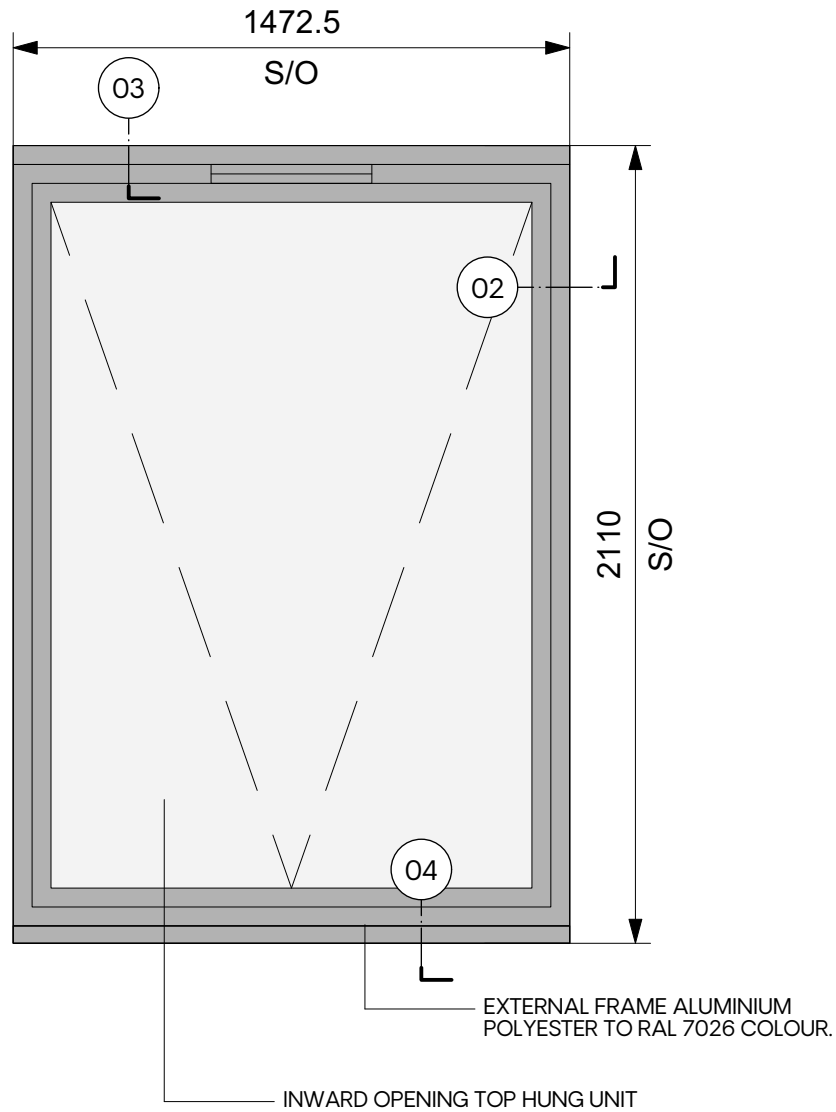

1. Do not scale off this drawing.
2. Any discrepancies to be referred to the Architect.
3. This drawing is to be read in conjunction with all relevant specifications and other drawings issued by the Architect, and other specialists.
4. This drawing is copyright and is not to be reproduced without Gunn Associates permission.
5. IF IN DOUBT, ASK.

03 WINDOW TYPE 02 HEAD DETAIL
SCALE: 1:5

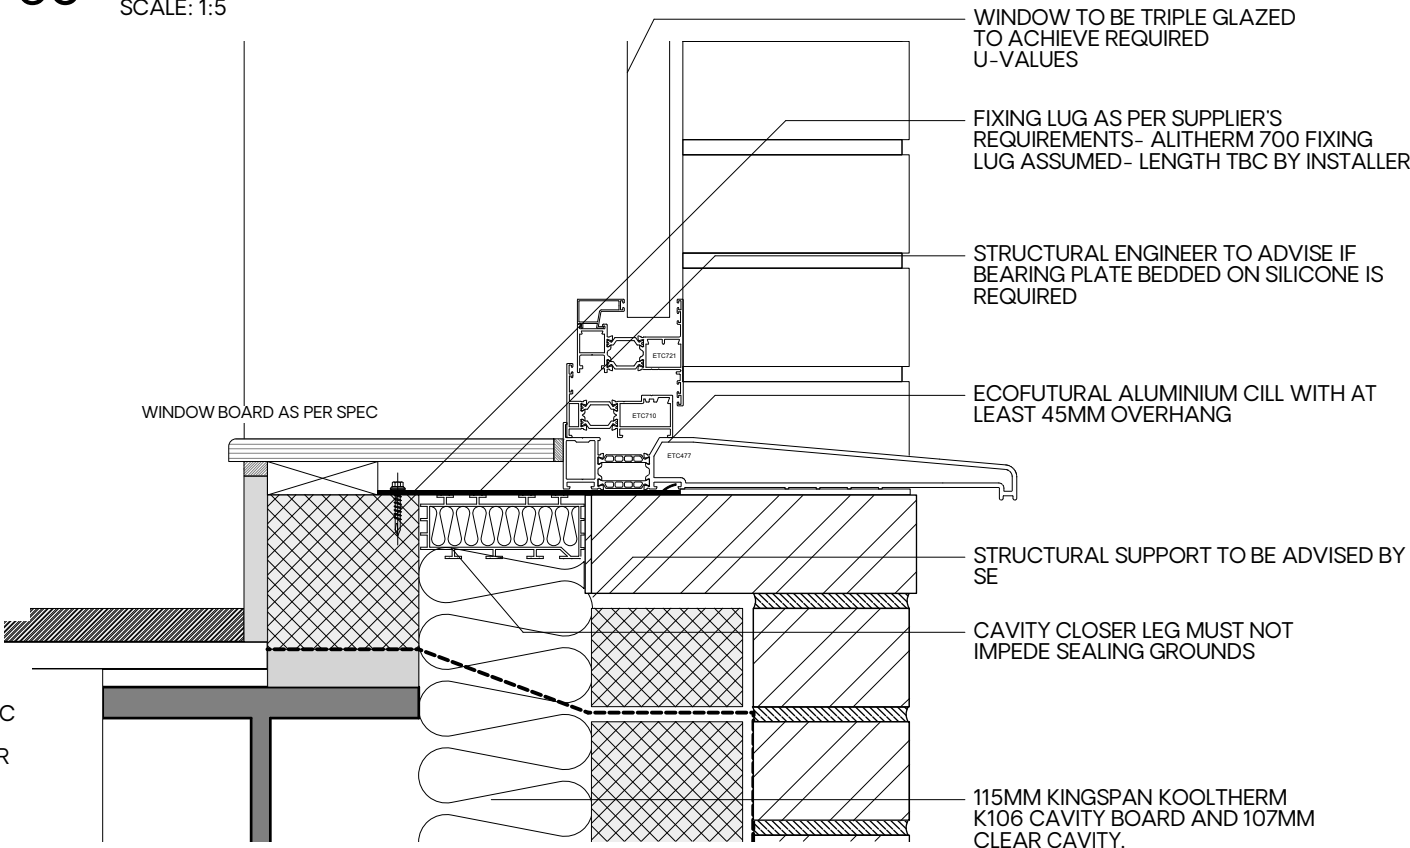

04 WINDOW TYPE 02 CILL DETAIL
SCALE: 1:5

Revision description	Date	Drawn	Rev
Lintels.	15/10/20	LC	F
Different supplier & dims.	07/10/20	LC	E
Different supplier & dims.	05/10/20	LC	D
Dimension updates.	17/05/20	LC	C
Window widened.	18/12/19	LC	B
Title update.	03/12/19	LC	A

Revision description Date Drawn Rev

GUNN

020 7377 5458
info@gunn-associates.com
gunn-associates.com

Client
MBACM
Project
87-89 CAMDEN MEWS, NW1 9BX


Drawing title
WINDOW TYPE 02

Drawing No.
473.DT.002 Revision
F

Status
CONDITIONS Drawn by
LC

Date
01-11-19 Scale
As Noted @ A3

01 WINDOW TYPE 02 ELEVATION
SCALE: 1:20

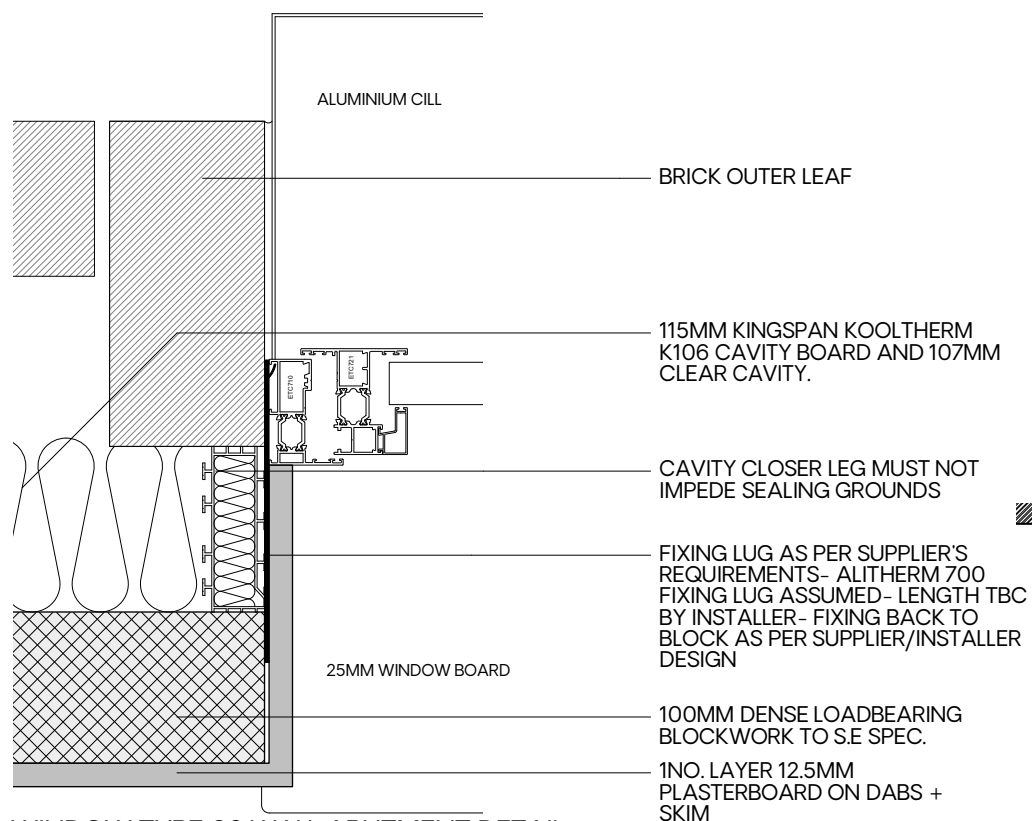

02 WINDOW TYPE 02 WALL ABUTMENT DETAIL
SCALE: 1:5