




NB: TRICKLE VENT TO BE INCLUDED FOR VENTILATION PURPOSES

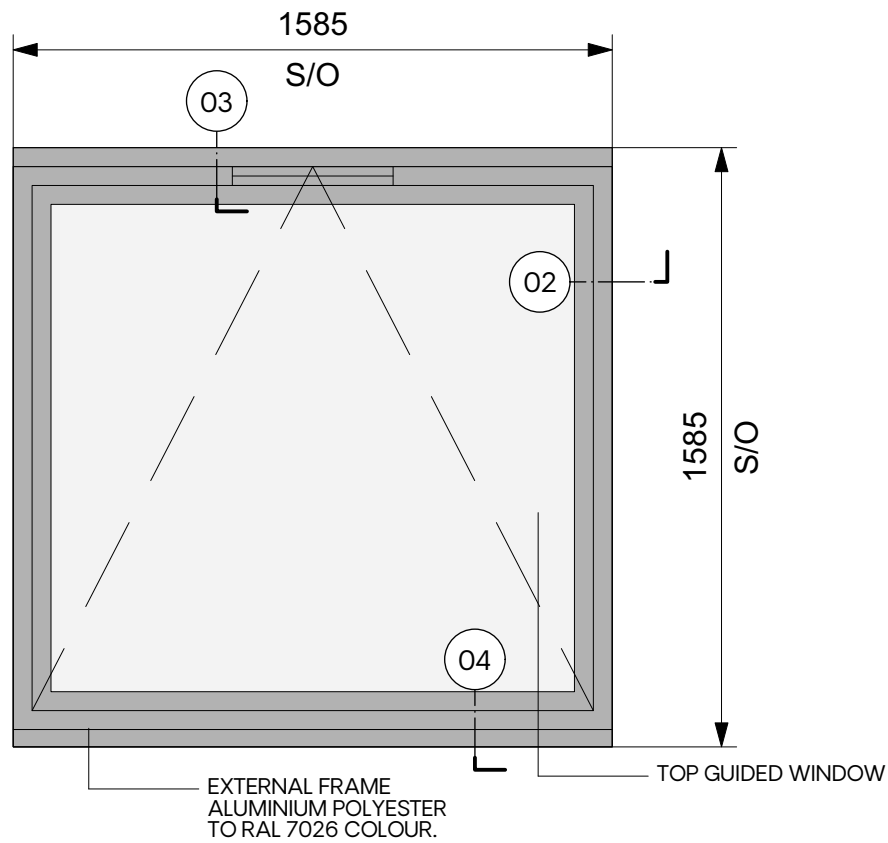


01 WINDOW TYPE 05 ELEVATION
SCALE: 1:20

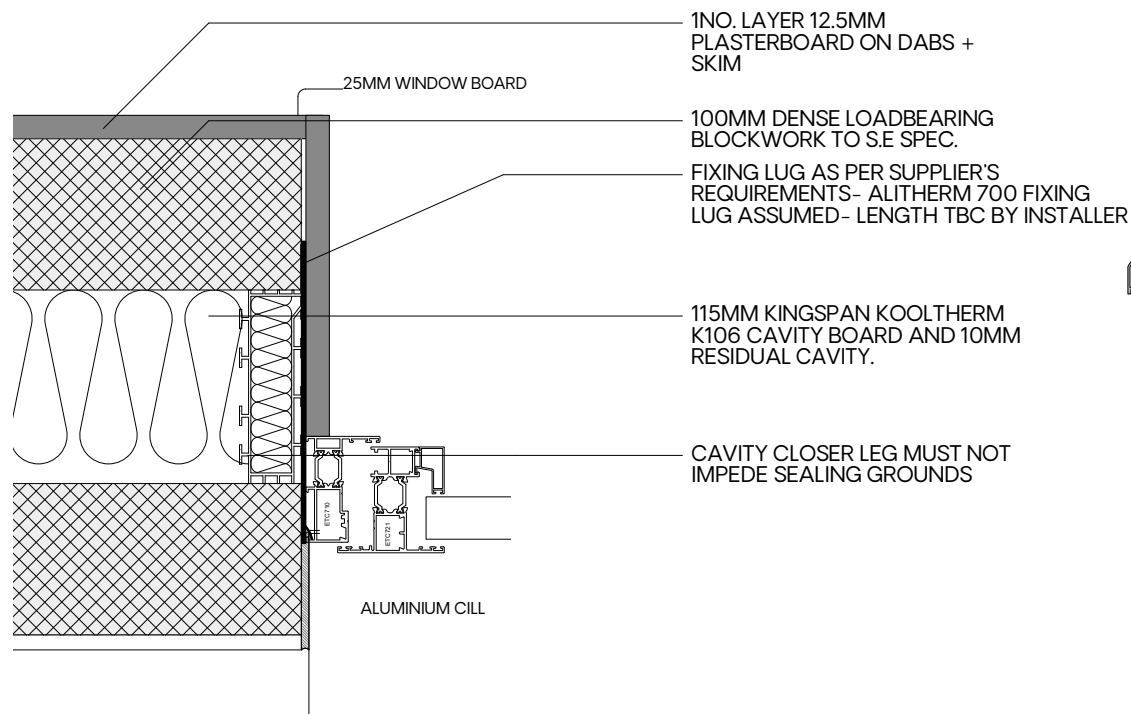

02 WINDOW TYPE 05 WALL ABUTMENT DETAIL
SCALE: 1:5

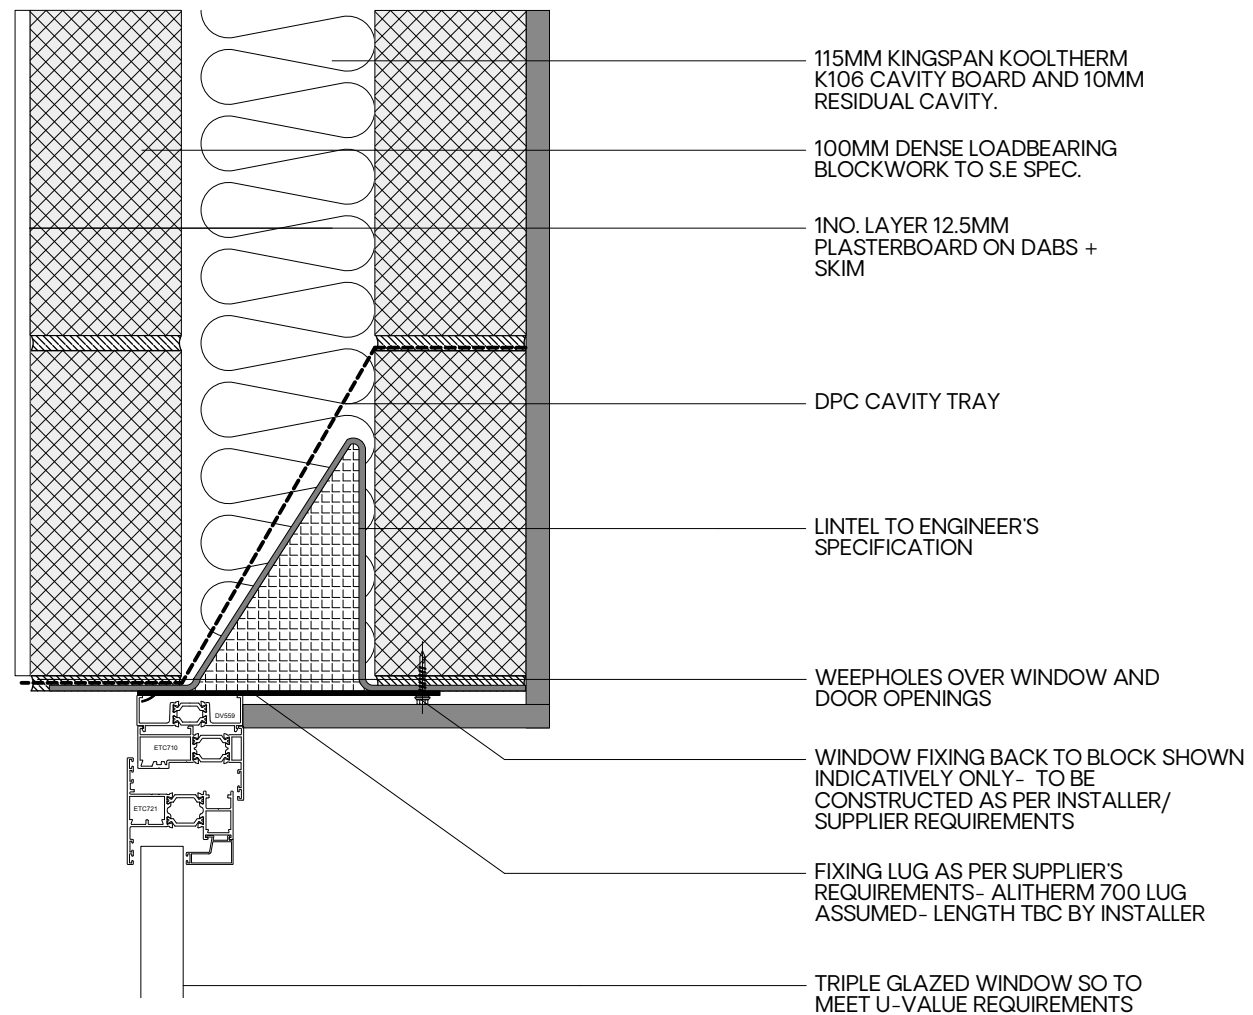

03 WINDOW TYPE 05 HEAD DETAIL
SCALE: 1:5

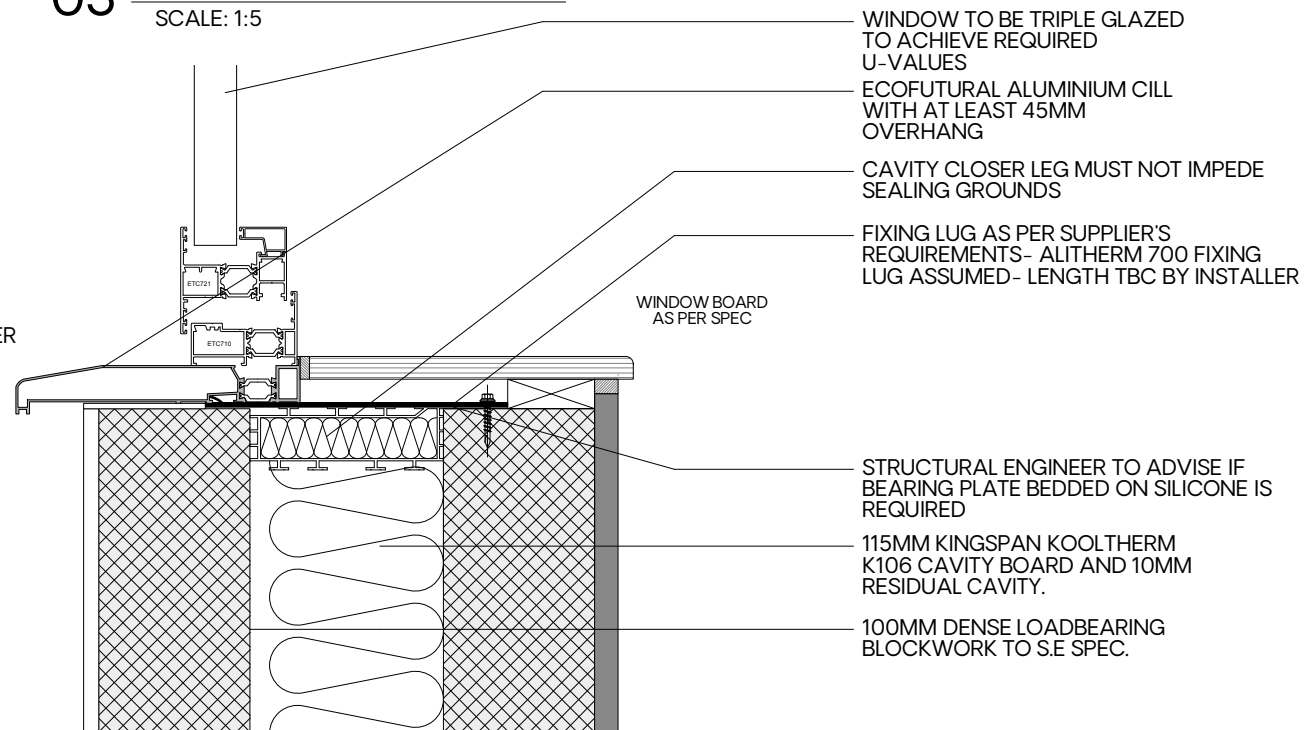

04 WINDOW TYPE 05 CILL DETAIL
SCALE: 1:5

1. Do not scale off this drawing.
2. Any discrepancies to be referred to the Architect.
3. This drawing is to be read in conjunction with all relevant specifications and other drawings issued by the Architect, and other specialists.
4. This drawing is copyright and is not to be reproduced without Gunn Associates permission.
5. IF IN DOUBT, ASK.

| | | | |
|----------------------------|----------|----|---|
| Different supplier & dims. | 07/10/20 | LC | D |
| Different supplier & dims. | 05/10/20 | LC | C |
| Dimension updates. | 17/05/20 | LC | B |
| Title update. | 03/12/19 | LC | A |

| Revision description | Date | Drawn | Rev |
|----------------------|------|-------|-----|
|----------------------|------|-------|-----|

GUNN

020 7377 5458
info@gunn-associates.com
gunn-associates.com

Client
MBACM
Project
87-89 CAMDEN MEWS, NW1 9BX

Drawing title
WINDOW TYPE 05

Drawing No.
473.DT.005

Revision
D

Status
CONDITIONS

Drawn by
LC

Date
03-12-19

Scale
As Noted @ A3