
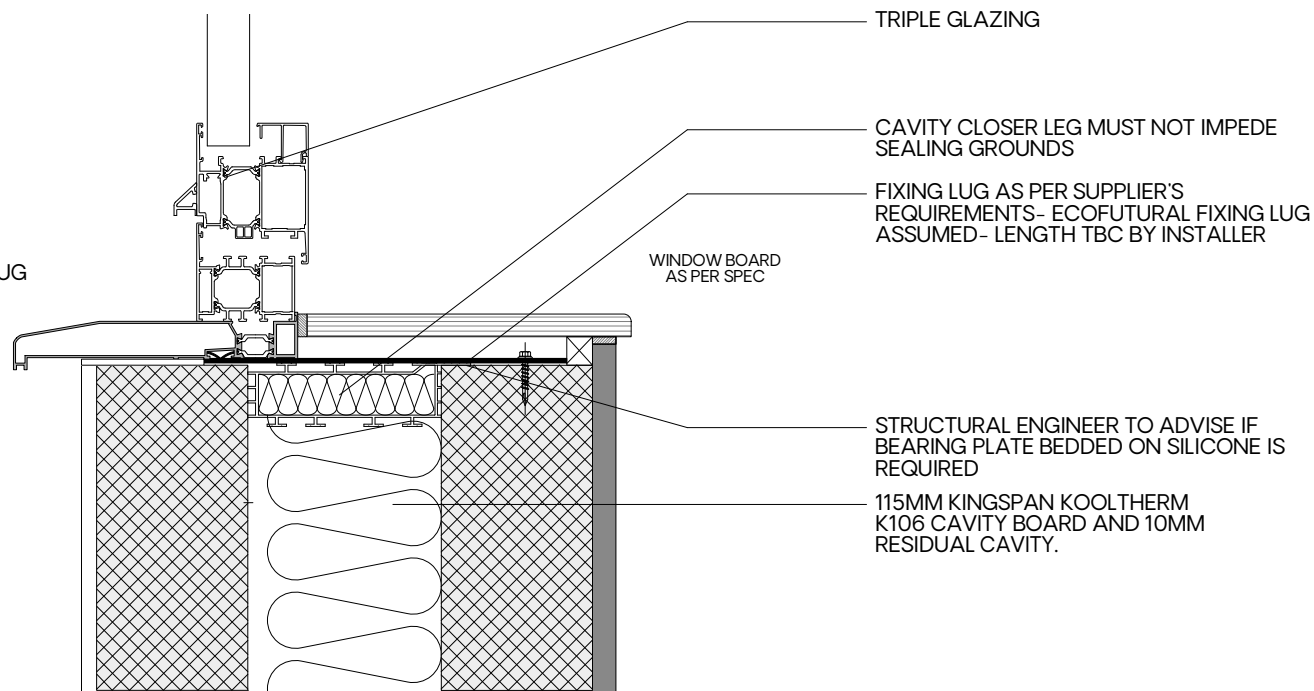


1. Do not scale off this drawing.
2. Any discrepancies to be referred to the Architect.
3. This drawing is to be read in conjunction with all relevant specifications and other drawings issued by the Architect, and other specialists.
4. This drawing is copyright and is not to be reproduced without Gunn Associates permission.
5. IF IN DOUBT, ASK.

01 WINDOW TYPE 07 ELEVATION
SCALE: 1:20

03 WINDOW TYPE 07 HEAD DETAIL
SCALE: 1:5

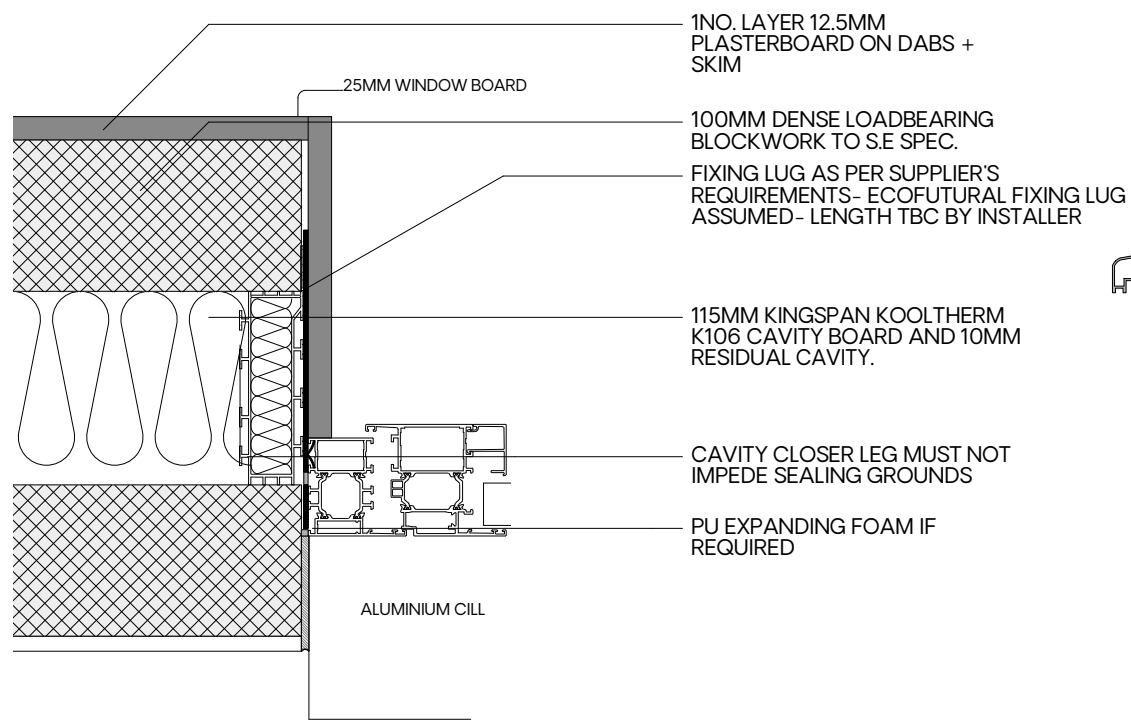

02 WINDOW TYPE 07 WALL ABUTMENT DETAIL
SCALE: 1:5

04 WINDOW TYPE 07 CILL DETAIL
SCALE: 1:5

Revision description	Date	Drawn	Rev
Different supplier & dims.	07/10/20	LC	A

GUNN

020 7377 5458
info@gunn-associates.com
gunn-associates.com

Client
MBACM
Project
87-89 CAMDEN MEWS, NW1 9BX

Drawing title
WINDOW TYPE 07

Drawing No.
473.DT.007

Revision
A

Status
CONDITIONS

Drawn by
LC

Date
05-10-20

Scale
As Noted @ A3