


<div>JOHN ANTHONY SIGNS</div> <div>EXPERT KNOWLEDGE DELIVERED</div> <div>+44(0)1268 777333 johnanthony signs.com</div>	SIGN RISK		SIGN LOCATION		ALL MEASUREMENTS ARE IN MILLIMETRES UNLESS OTHERWISE STATED.	Drawn by:	Date:	Works Order No: 19114(5)	DRG.No. A2/A214689 REV 4 PAGE 1				
						N.DENTON	7:3:2019		REV	DESCRIPTION	SIGNED	DATE	CLIENT
	STANDARD	✕	INTERNAL	✕	Scales used	Quantity:	1 SIGN	1	REVISED CLAMPING DETAIL	N.I.D	20:3:19		
	HIGH		EXTERNAL					2	SCALE UPDATED, LOCATION UPDATED	N.I.D	20:3:19		
								3	COLOUR UPDATED	N.I.D	27:3:19		
							4	TEXT DEPTH REDUCED	N.I.D	16:4:19			
SAMSUNG COAL DROPS YARD STABLE STREET HANGING SIGN TO STABLE STREET													



<div>JOHN ANTHONY SIGNS</div> <div>EXPERT KNOWLEDGE DELIVERED</div> <div>+44(0)1268 777333 johnanthony signs.com</div>	Sign Location		All measurements are in millimetres unless otherwise stated.	Sign Risk		Drawn by Darren Cross	Date 27.04.20	21482 01 Portview Fit-Out Limited Samsung Coal Drops Yard Kings Cross London Stable Street Suspended Sign - Additional Brackets	DRG. No. A2/A-216832 Rev2				
	Internal			Standard	<input checked="" type="checkbox"/>				REV	DESCRIPTION	DATE	SIGNED	CLIENT
	External	X	Signed for manufacture	Date		Quantity	Scales used		1	Added Proposal Visual From CGI Pack	04:05:20	DC	Y
						1no. Set	1:2, 1:5, 1:20, 1:50, @ A2		2	Updated for planning.	21:07:20	DC	Y

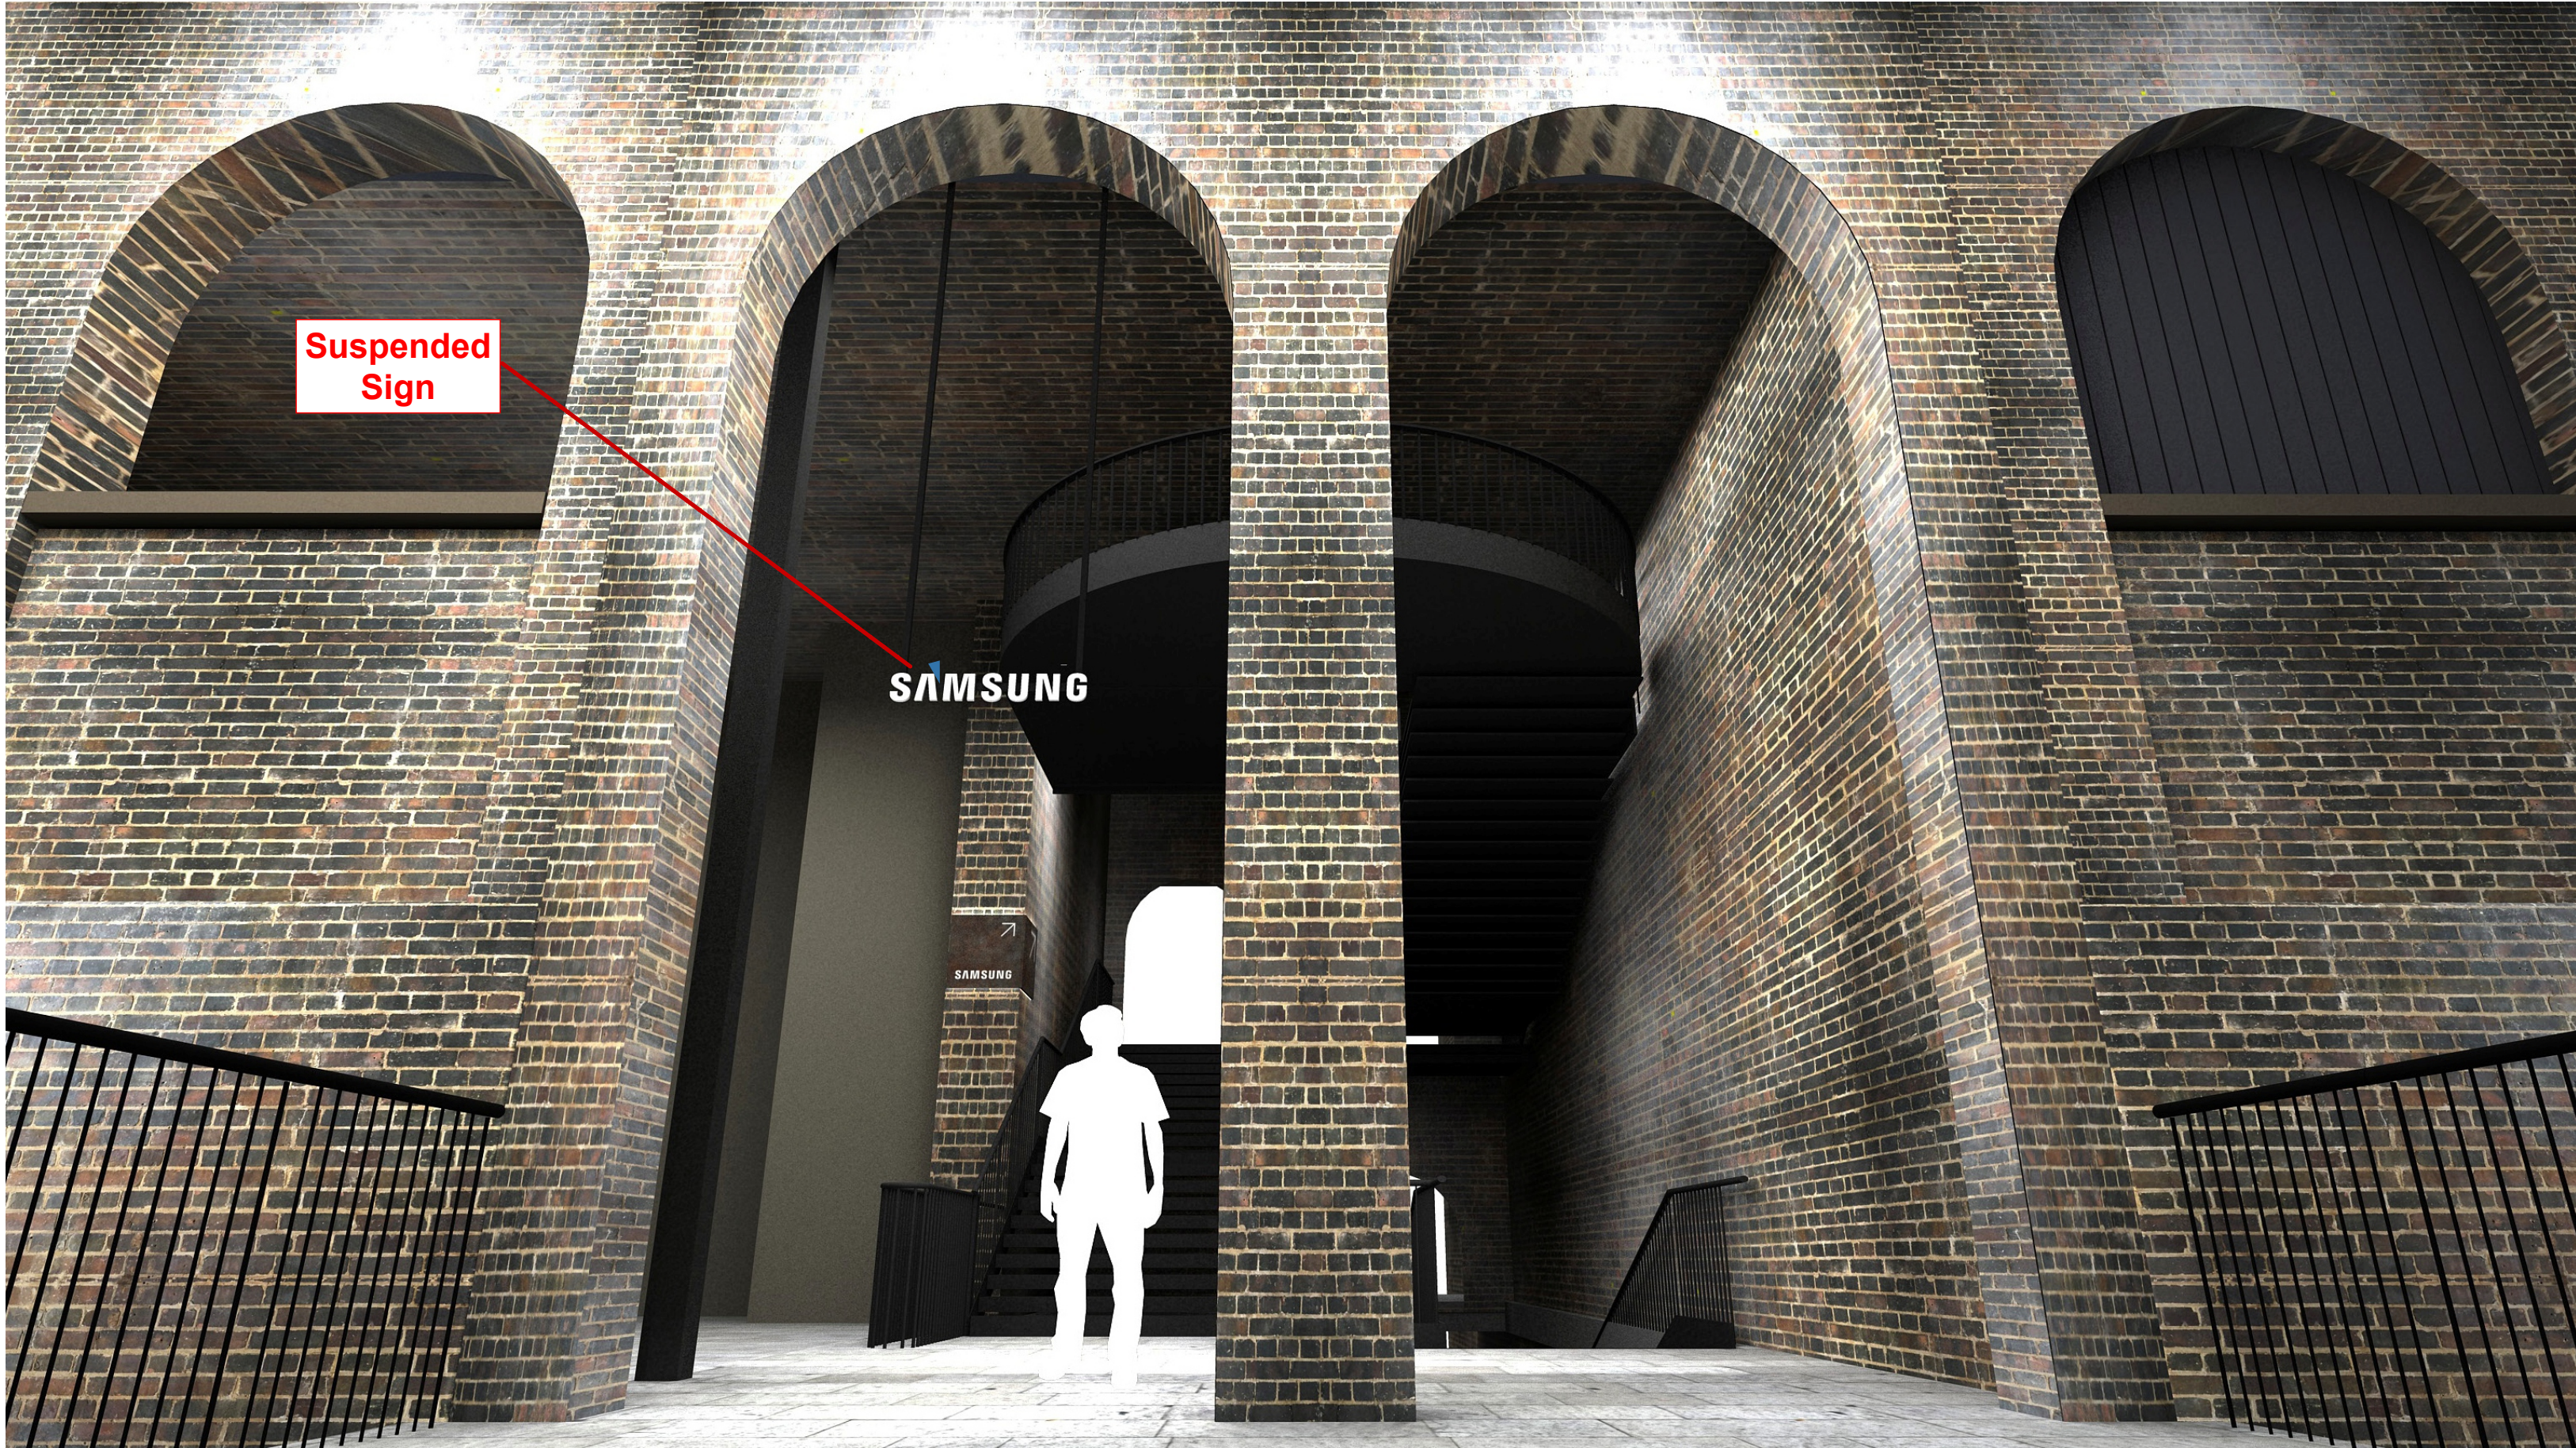