



Proposed Exterior Seating Plan

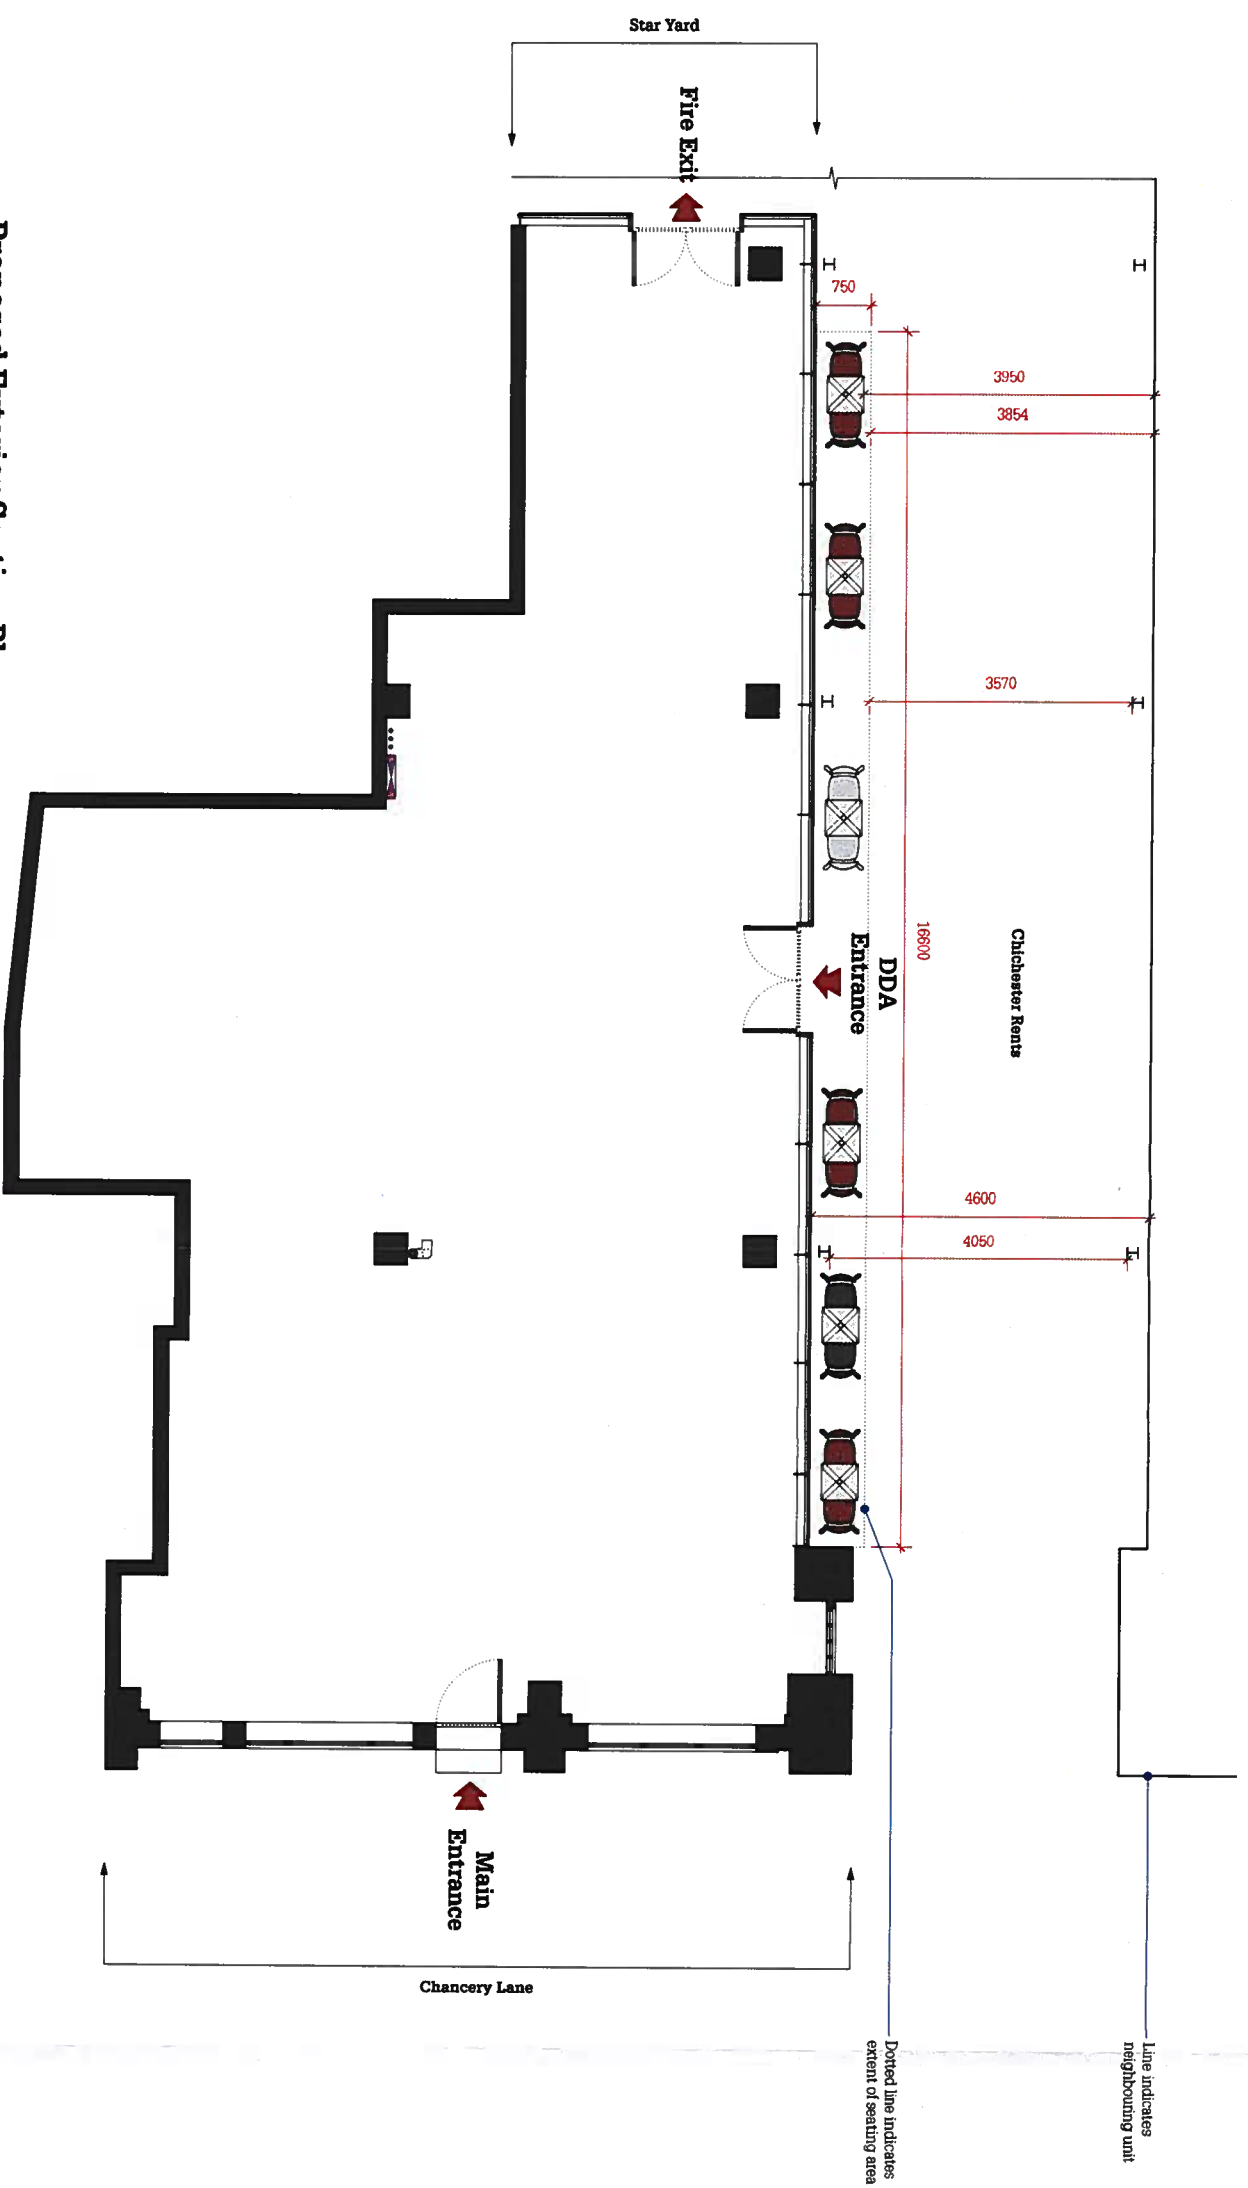

Proposed Exterior Seating Plan
Scale 1:50 @ A1

Furniture Legend	
	500 x 500mm Table- 600.
	Red Exterior Chair- 6no. O/A Dims 420mm wide x 520mm deep Rio Chair - Pret Red Ref 3004
	Dark Grey Exterior Chair- 2no. O/A Dims 420mm wide x 520mm deep Rio Chair - Pret Black Grey Ref 7121
	Light Grey Exterior Chair- 2no. O/A Dims 420mm wide x 520mm deep Rio Chair - Pret Light Grey Ref 7030
Total External Covers: 12	

Important Note:
This drawing is copyright of Studio Fox Ltd and no portion should be used without consent. All dimensions and levels on this drawing are to be checked on site by the contractor and any discrepancies reported to Studio Fox Ltd, prior to commencement of any work. If in doubt ask!

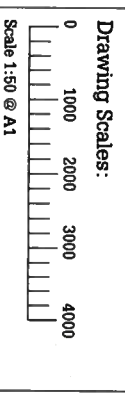

APPROVAL

Revision:	Date:	By:	Description:
A	30.03.16	GMC	Legend revised
B	26.04.16	GMC	Building opposite noted



Client:	Pret a Manger		
Project:	Retail Unit 6, 84 Chancery Lane, WC2A 1DD		
Title:	Proposed Exterior Seating Plan		
Drawn By:	Scale:	Drawn Date:	Revised Date:
GMC	1:50 (A1)	14.03.16	26.04.16
Drawing No:	Revision:		
16-PRET-CL15	B		