



Side Elevation 1  
(Section through neighbouring property)  
101 Swains Lane

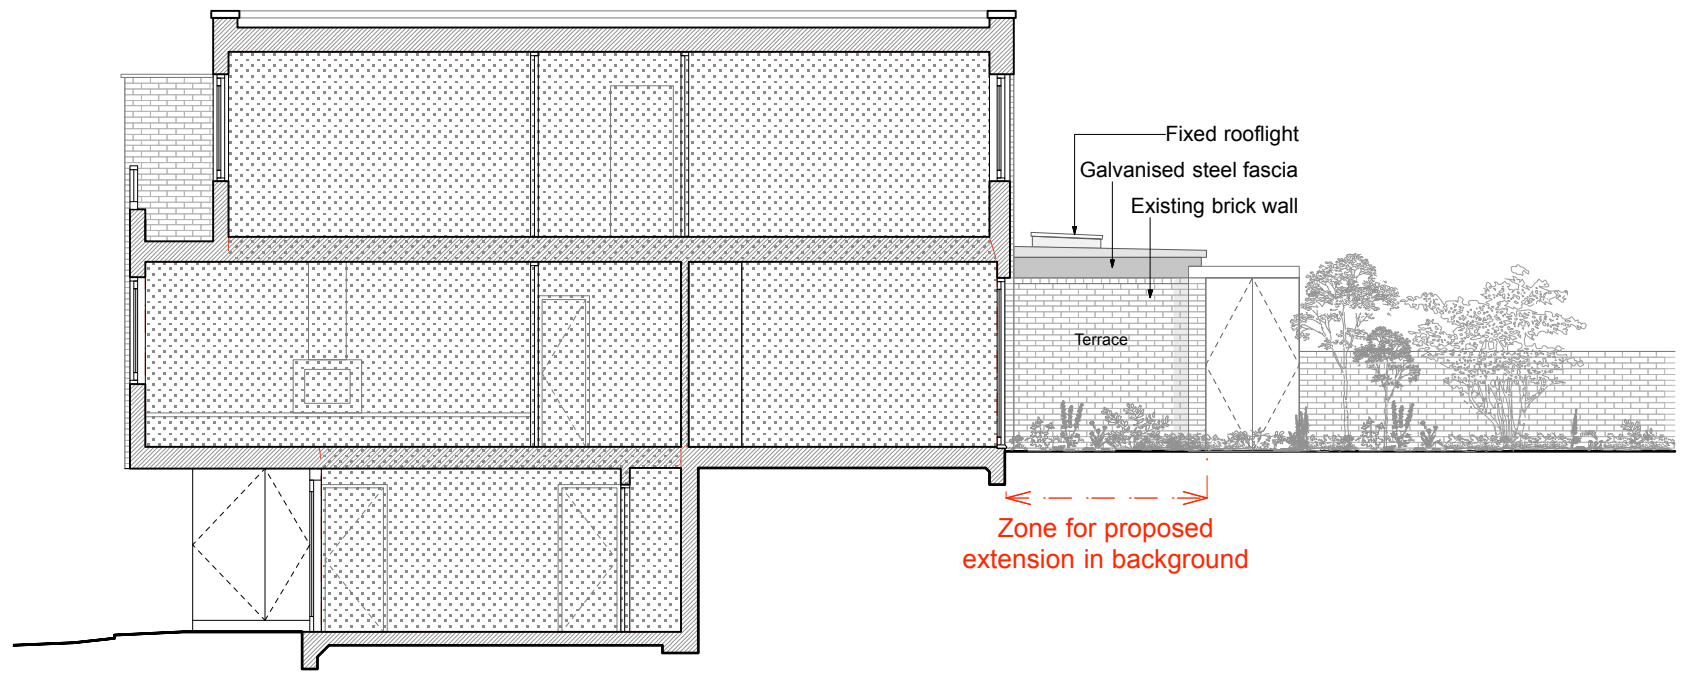

Side Elevation 2  
(Section through neighbouring property)  
97 Swains Lane

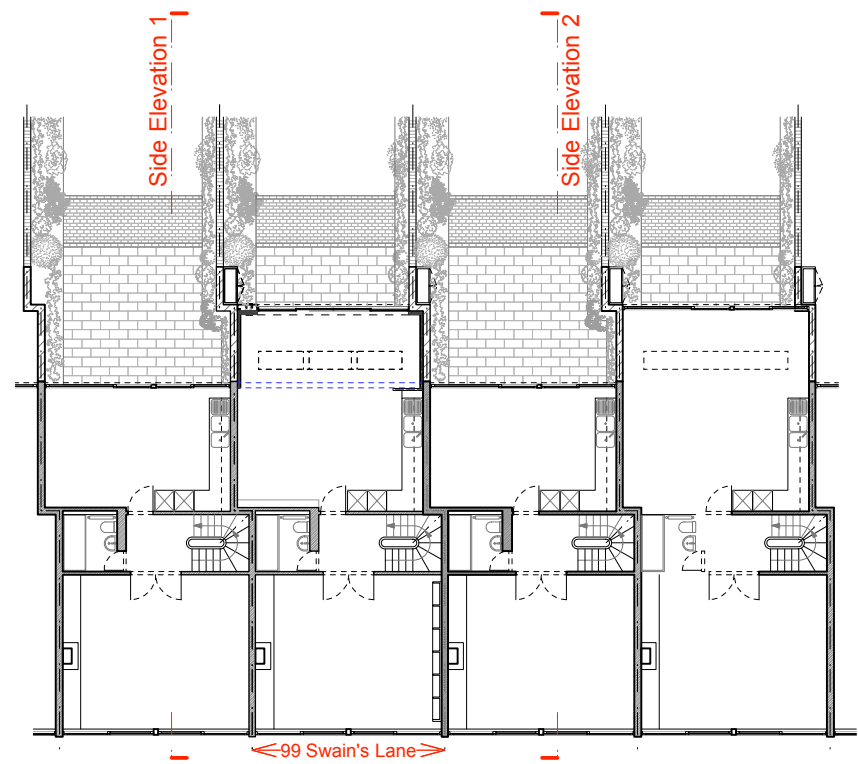

Key Plan @ 1:250

*NOTE: Neighbouring properties drawn indicatively.*

SCALE  
0 1000 2000 5000 10000 (mm)

<p>These particulars do not constitute, nor constitute any part of, an offer or a contract. All statements contained in these particulars as to this property are made without the responsibility on the part of Norton Ellis Architects Ltd. or the Vendors or Lessors. None of the statements contained in these particulars as to this property are to be relied on as statements or representations of fact. All measurements are approximate and no responsibility is taken for any error, omission, or mis-statement and any intending purchaser or tenants must satisfy themselves by inspection or otherwise as to the correctness of each of the statements contained in these particulars/ plans.</p> <p>All dimensions to be checked on site and any discrepancy to be reported to the Architect prior to construction. This drawing to be read in conjunction with all other drawings including those of other consultants.</p> <p>Samples of all materials to be provided for comment/ approval prior to fabrication/construction © 2020 Norton Ellis Architects Ltd</p>	<p>Drawn by: DT</p>	<p>Revision:</p>	<p><b>307-155</b> Rev: B Date: 08.07.2020 Scale: 1:100@A3</p>	<p>PURPOSE OF ISSUE Preliminary <input type="checkbox"/> Planning <input checked="" type="checkbox"/> Tender <input type="checkbox"/> Construction <input type="checkbox"/></p>	<p><b>Proposed Side Elevations</b>  99 Swain's Lane London N6 6PL</p>	<p>norton ellis architects 42 Colebrooke Row London N1 8AF Tel: 020 7226 2004 www.nortonellis.co.uk mail@nortonellis.co.uk</p>	
	<p>Checked by: RE</p>						