



Block Plan scale 1:200  
SCALE - 1:200

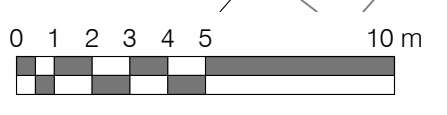

Site Location Plan scale 1:1250

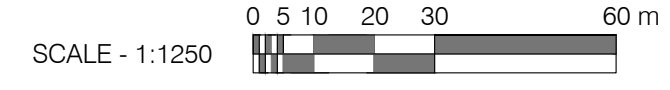






Rev.:	Description:	Date:	Initial by.:
[insert letter]	[Description of revision]	[dd/mm/yy]	[PC/SM]

<b>PLANNING</b>			
Project Title: 32 Achilles Road, London, NW6 1EA Single storey side infill extension			
Drawing Title: Site Location and Block Plan	Date: AUG 20		
Project No.: 104-20	Drawing No.: 500	Rev.: -	Scale: As Shown@A1

Note:  
Do not scale this drawing. All dimensions and setting out must be checked on site prior to construction/manufacture. Any errors to be highlighted to Carter Designs. All rights reserved. No reproduction in any material form is permitted without consent. Copyright Carter Design Studio Ltd 2020 ©

**Carter Designs**  
London - Harrogate

Address 2 Michael Road Cooper House London SW6 2AD	Address 81A Otley Road, Harrogate HG2 0DU
T: 01423 549 813	E: mail@carter-designs.com
W: www.carter-designs.com	

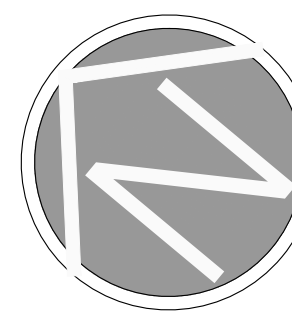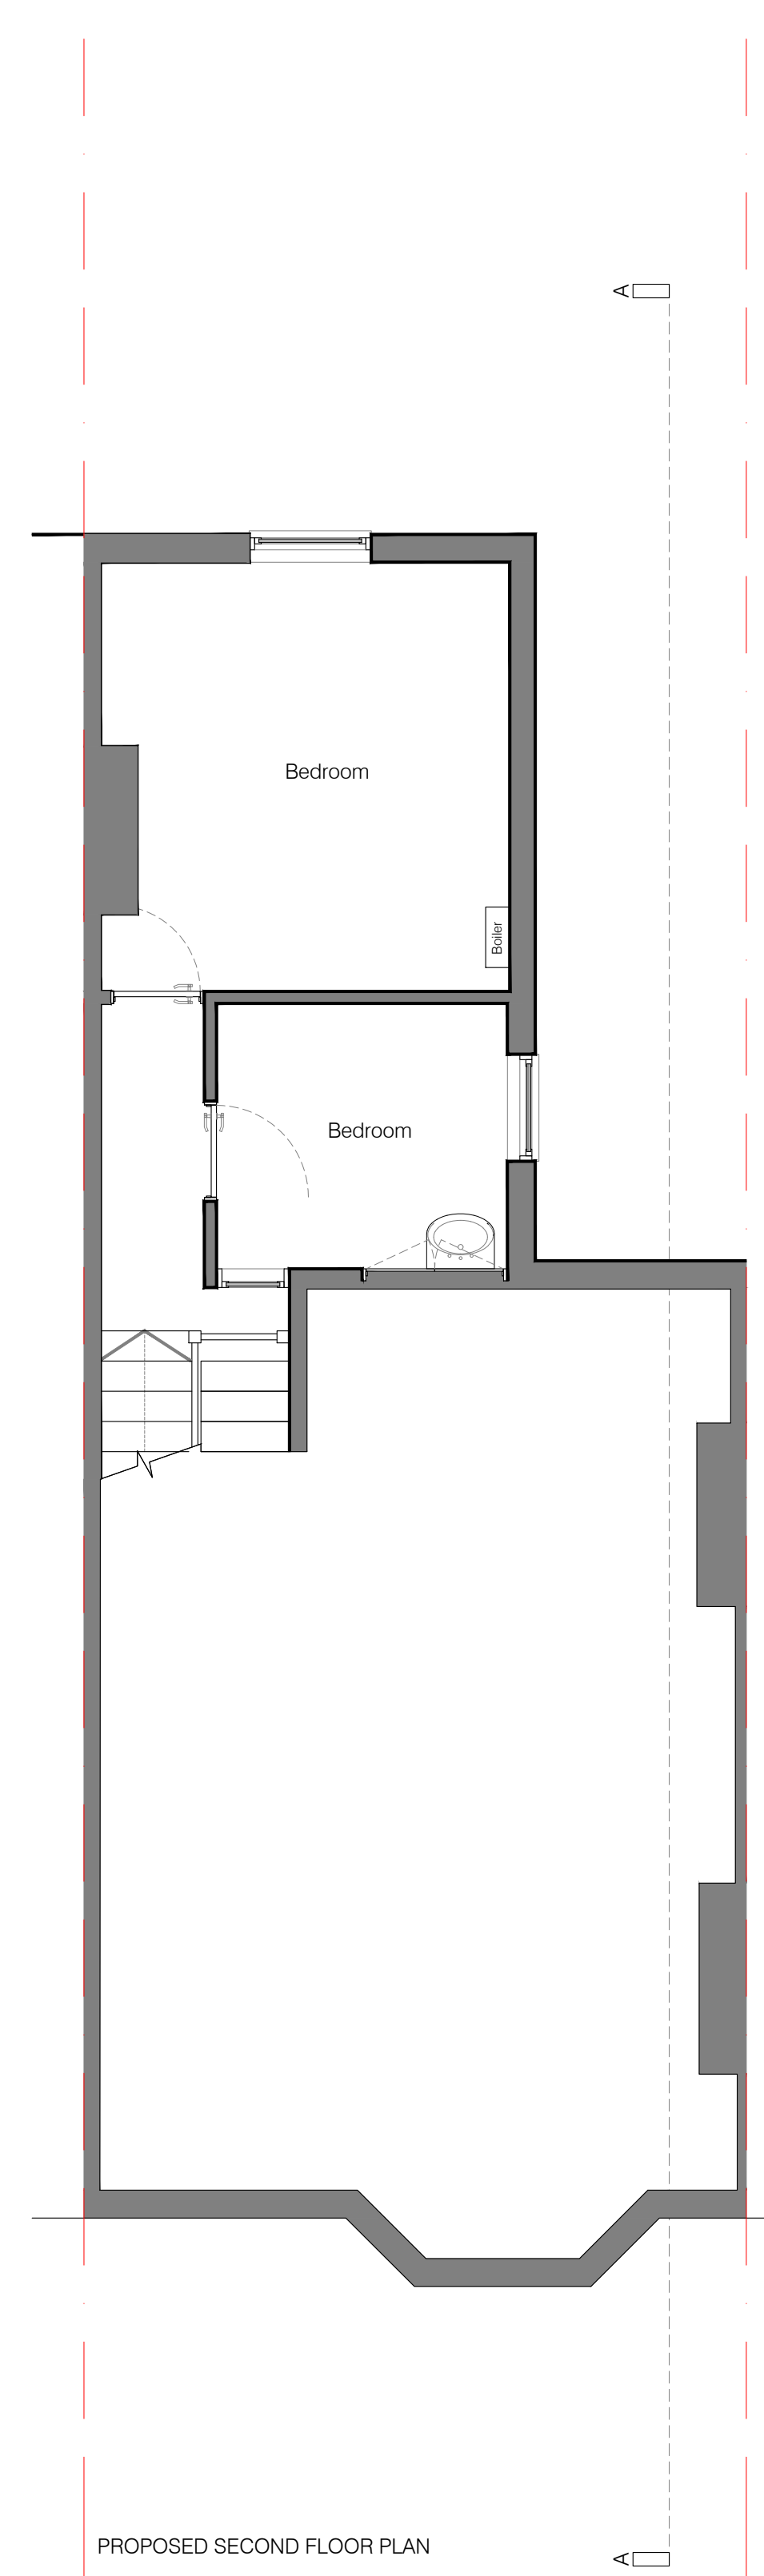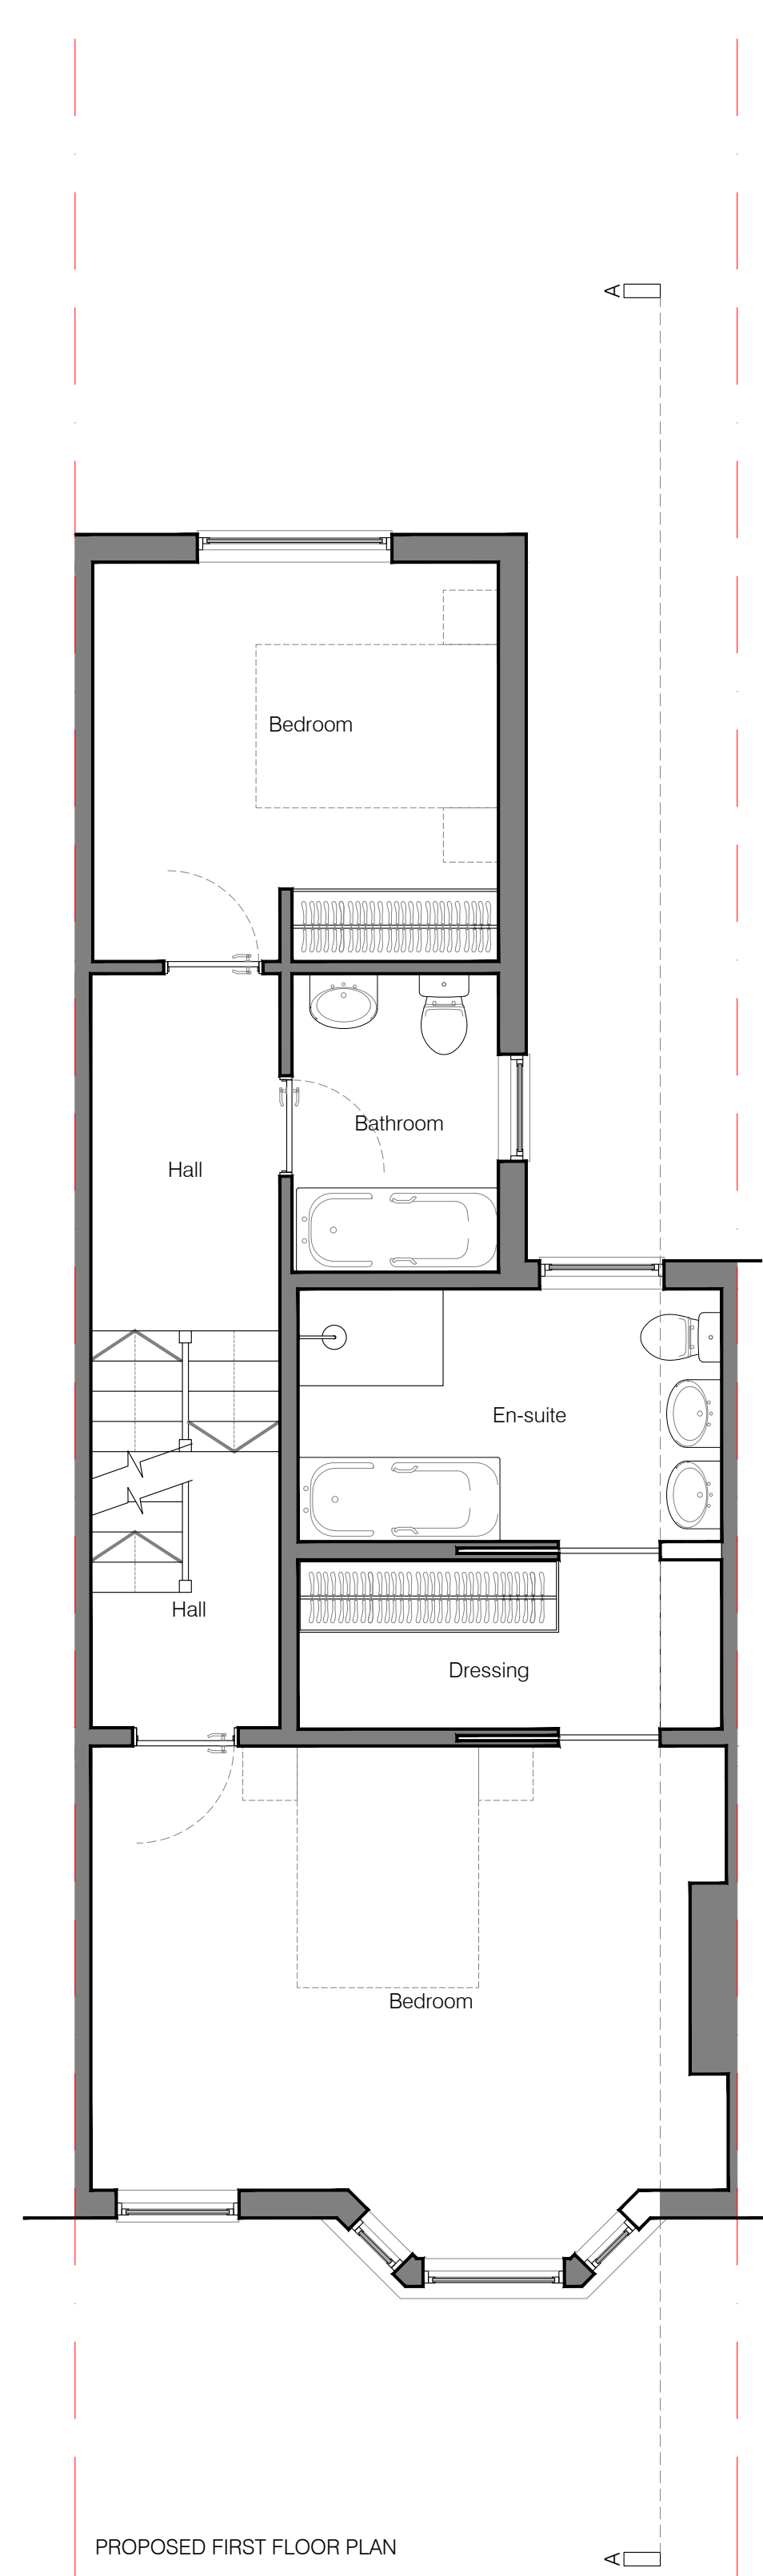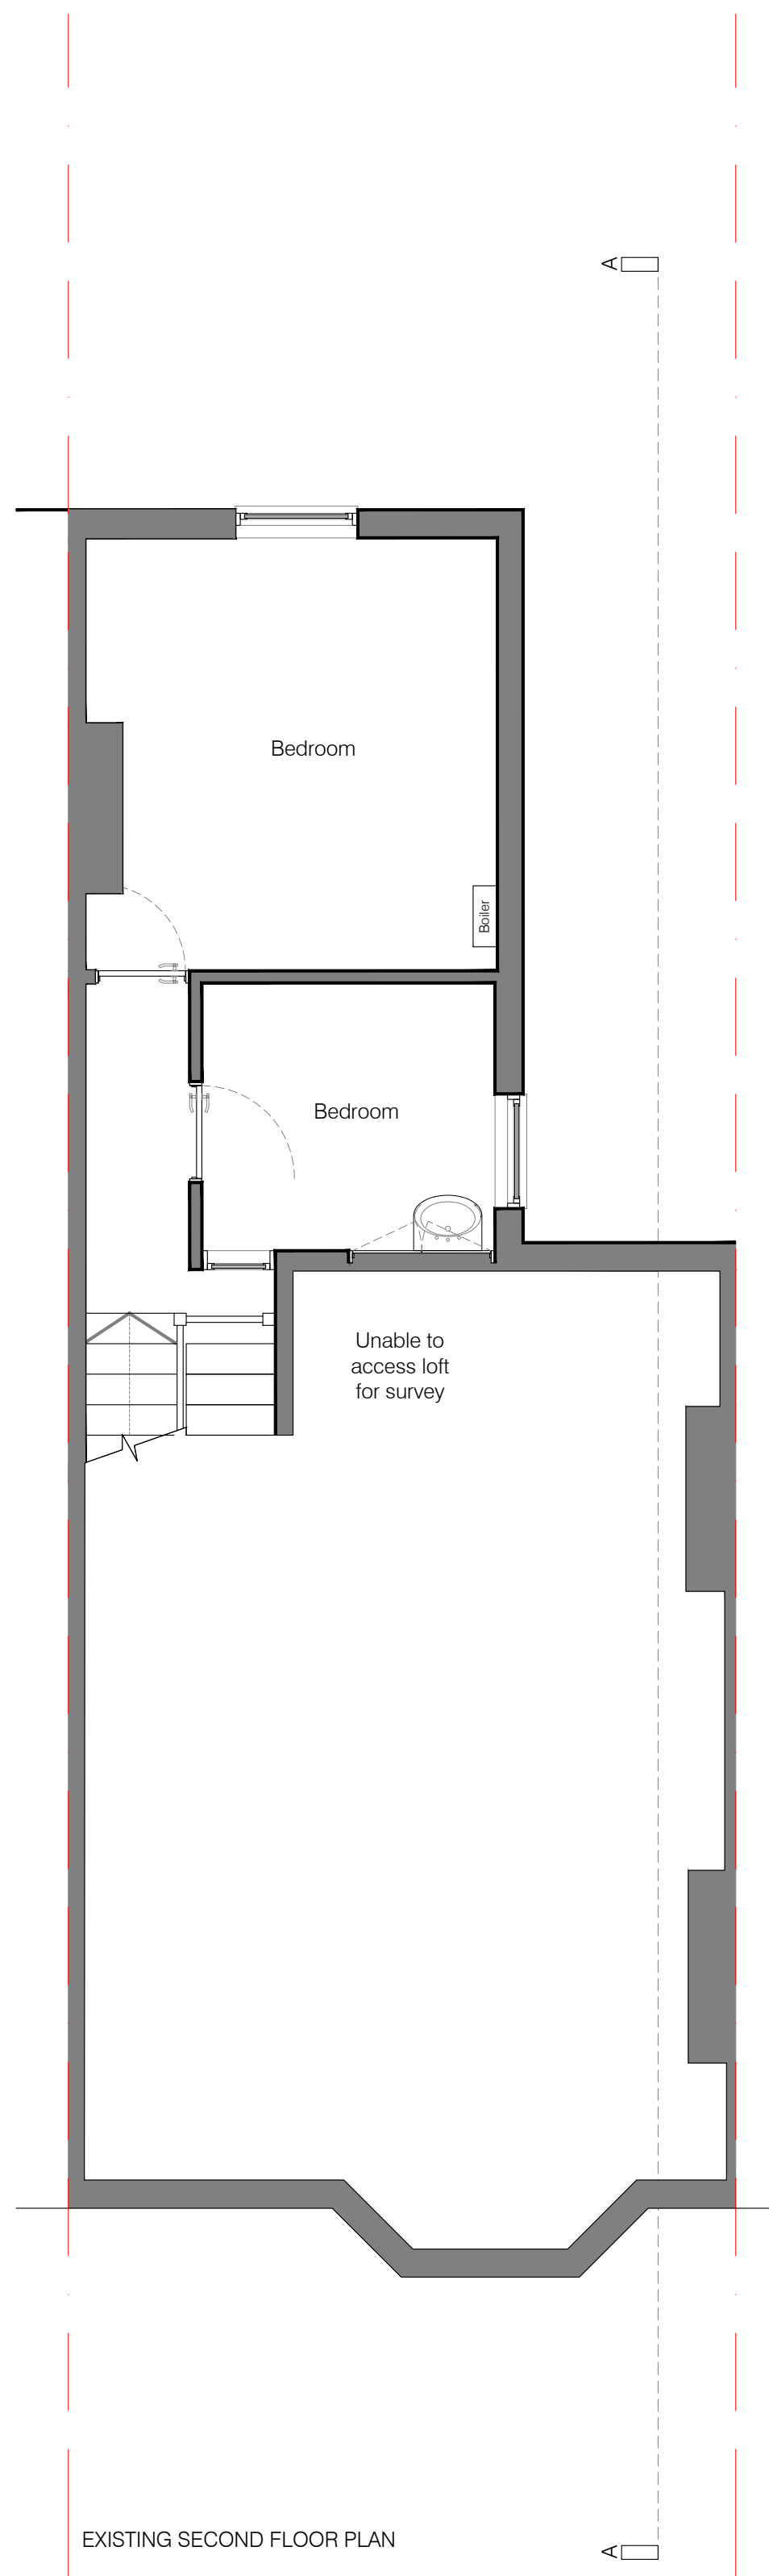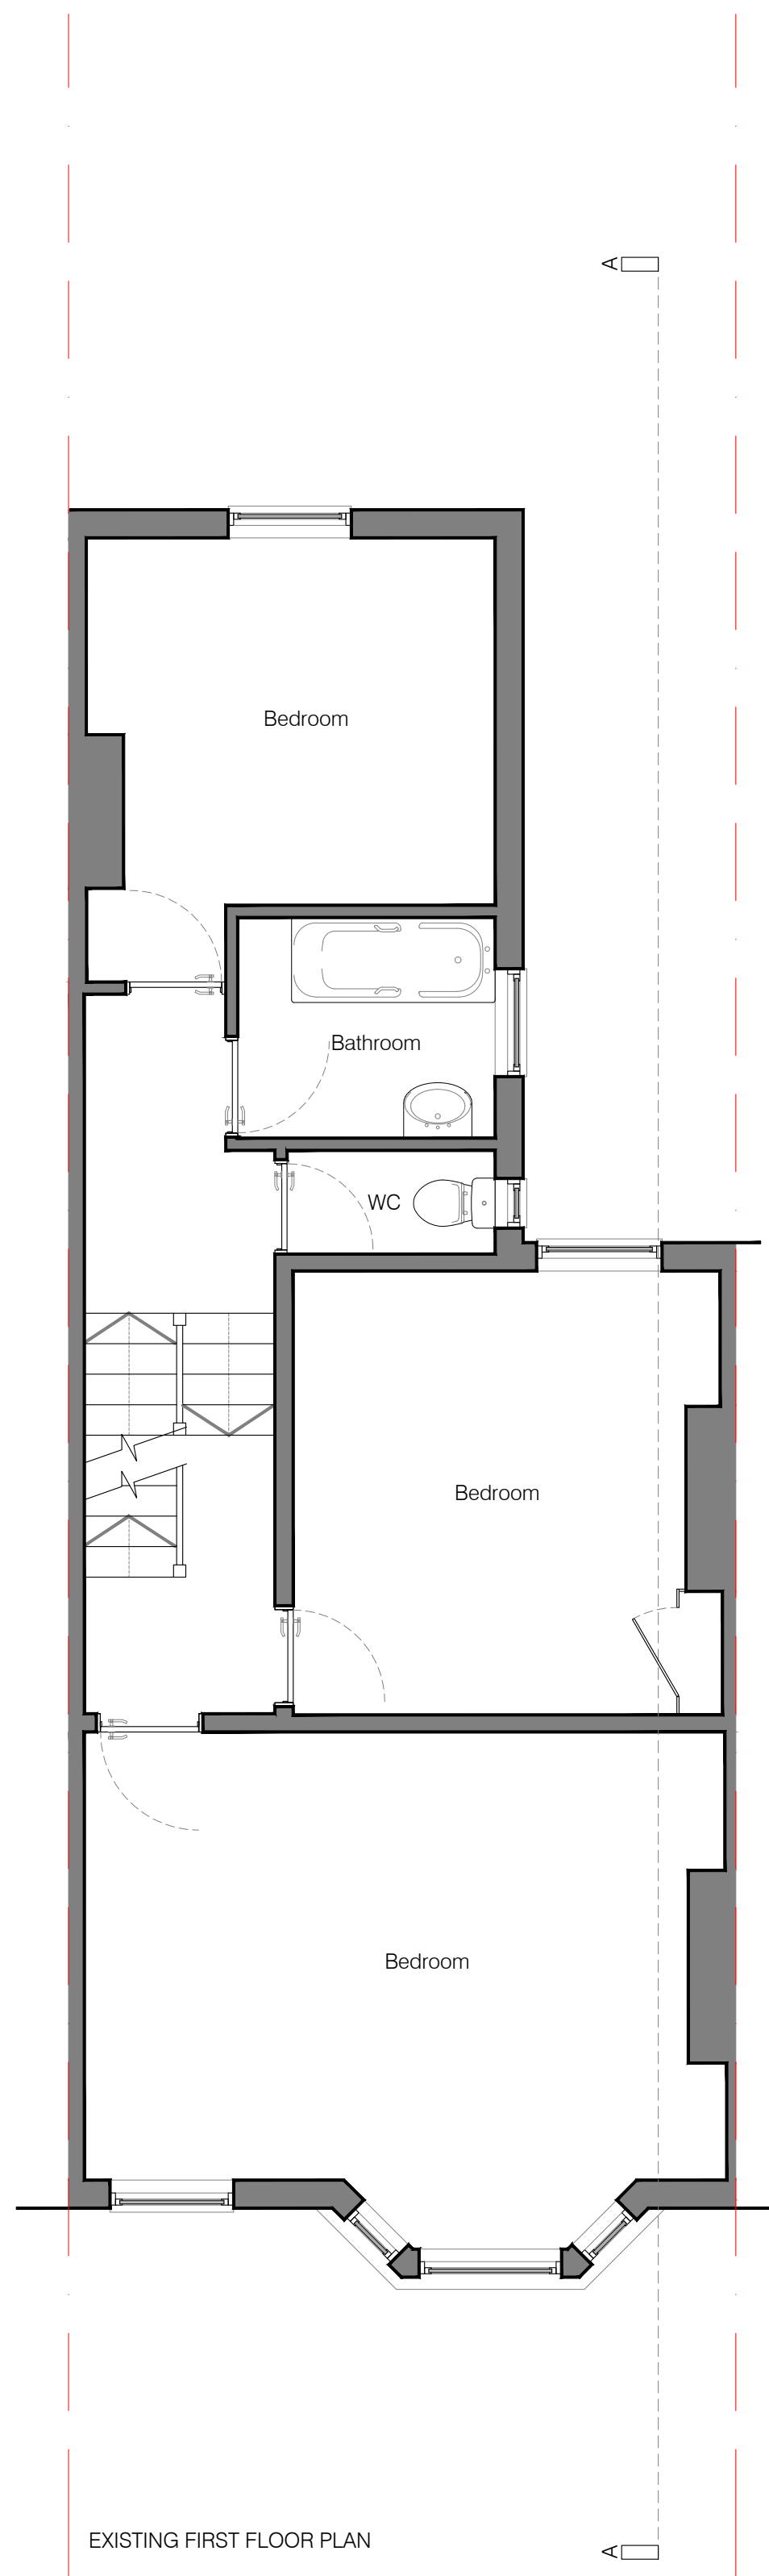

Rev.: Description: Date: Initial by.:

**PLANNING**

Project Title:  
32 Achilles Road, London, NW6 1EA  
Window amendments

Drawing Title: Existing and proposed floorplans Date: OCT 20

Note.:  
Do not scale this drawing. All dimensions and setting out must be checked on site prior to construction/manufacture. Any errors to be highlighted to Carter Designs. All rights reserved. No reproduction in any material form is permitted without consent. Copyright Carter Design Studio Ltd 2020 ©

Project No.: 104-20 Drawing No.: 2000 Rev.: - Scale: 1:50@A1

**Carter Designs**




London - Harrogate

Address:  
2 Michael Road  
Cooper House  
London  
SW6 2AD

T: 01423 549 813  
E: mail@carter-designs.com  
W: www.carter-designs.com

Address:  
81A Otley Road,  
Harrogate  
HG2 0DU



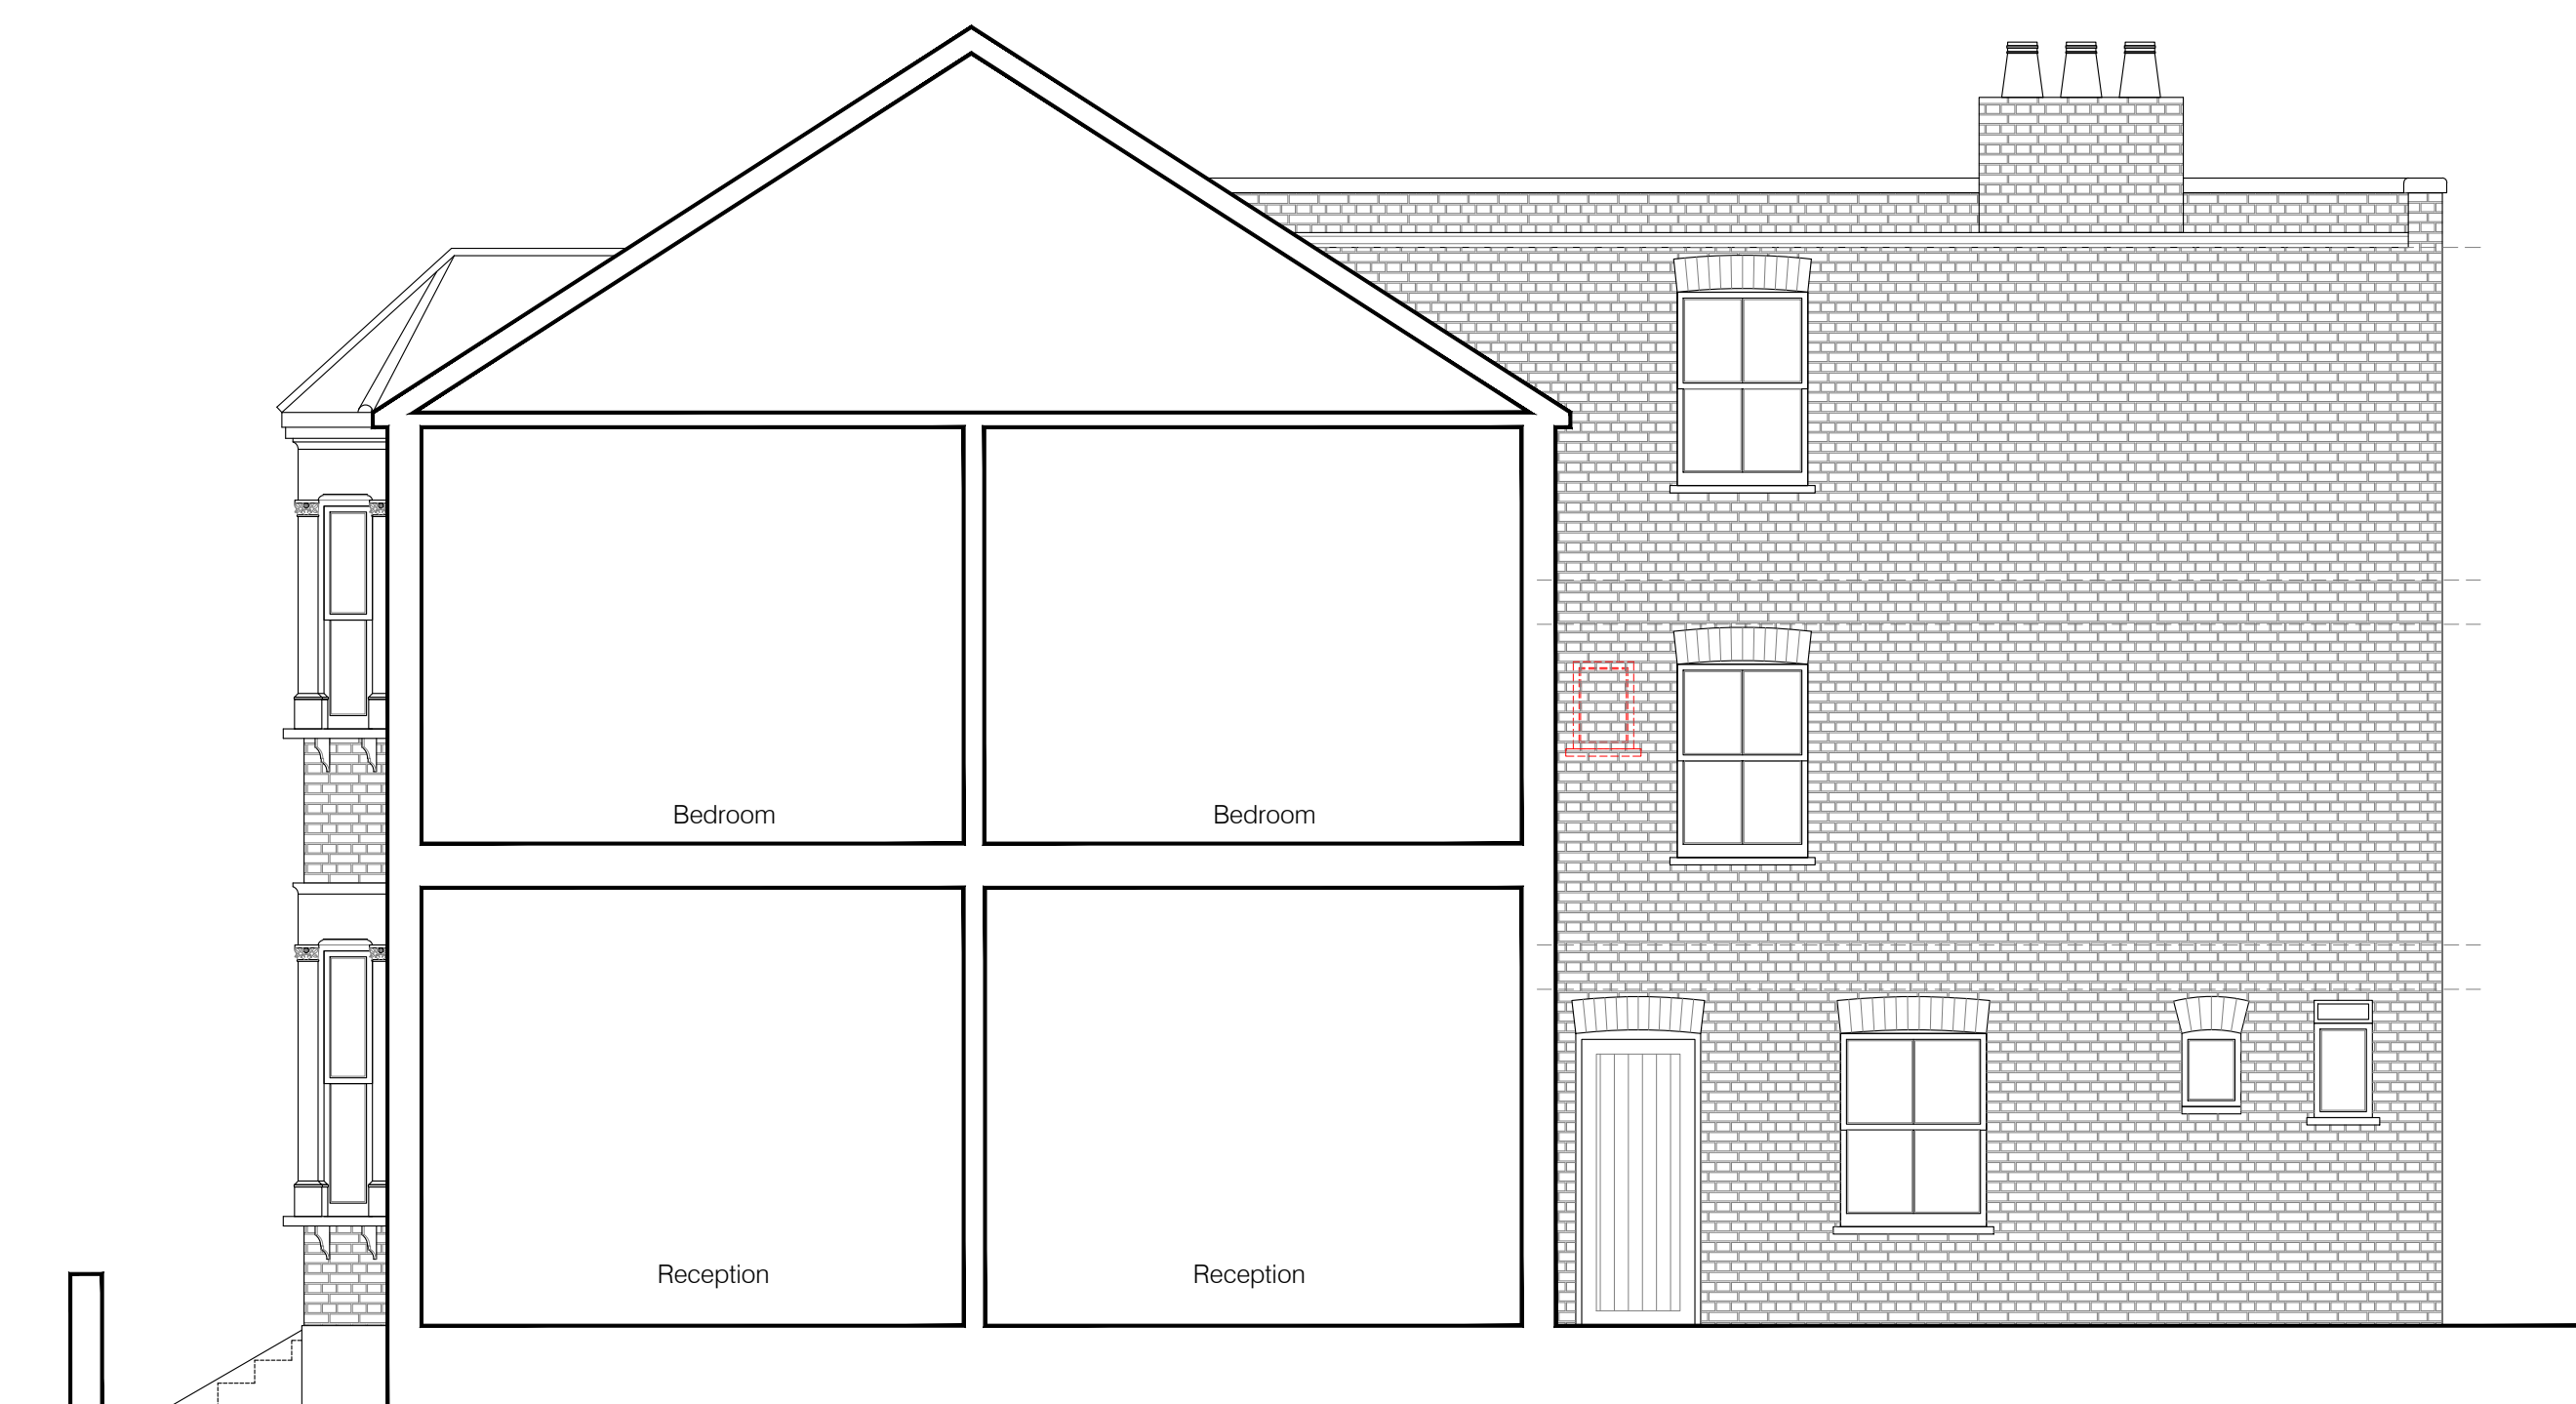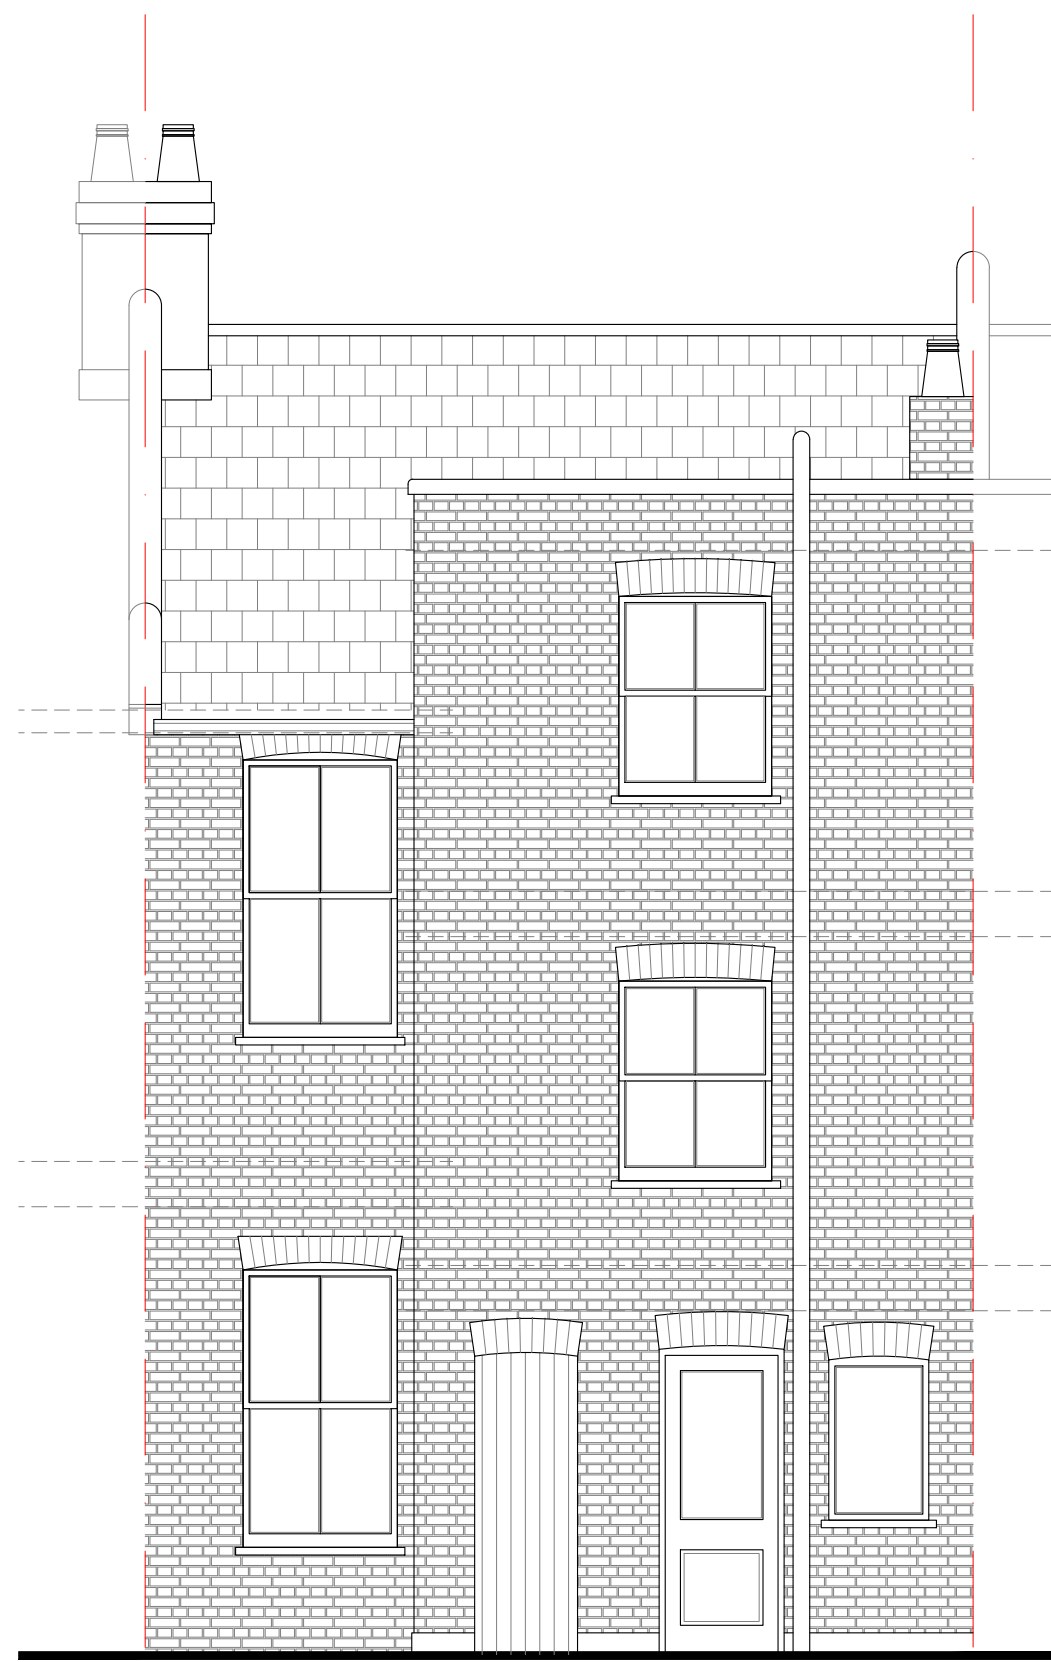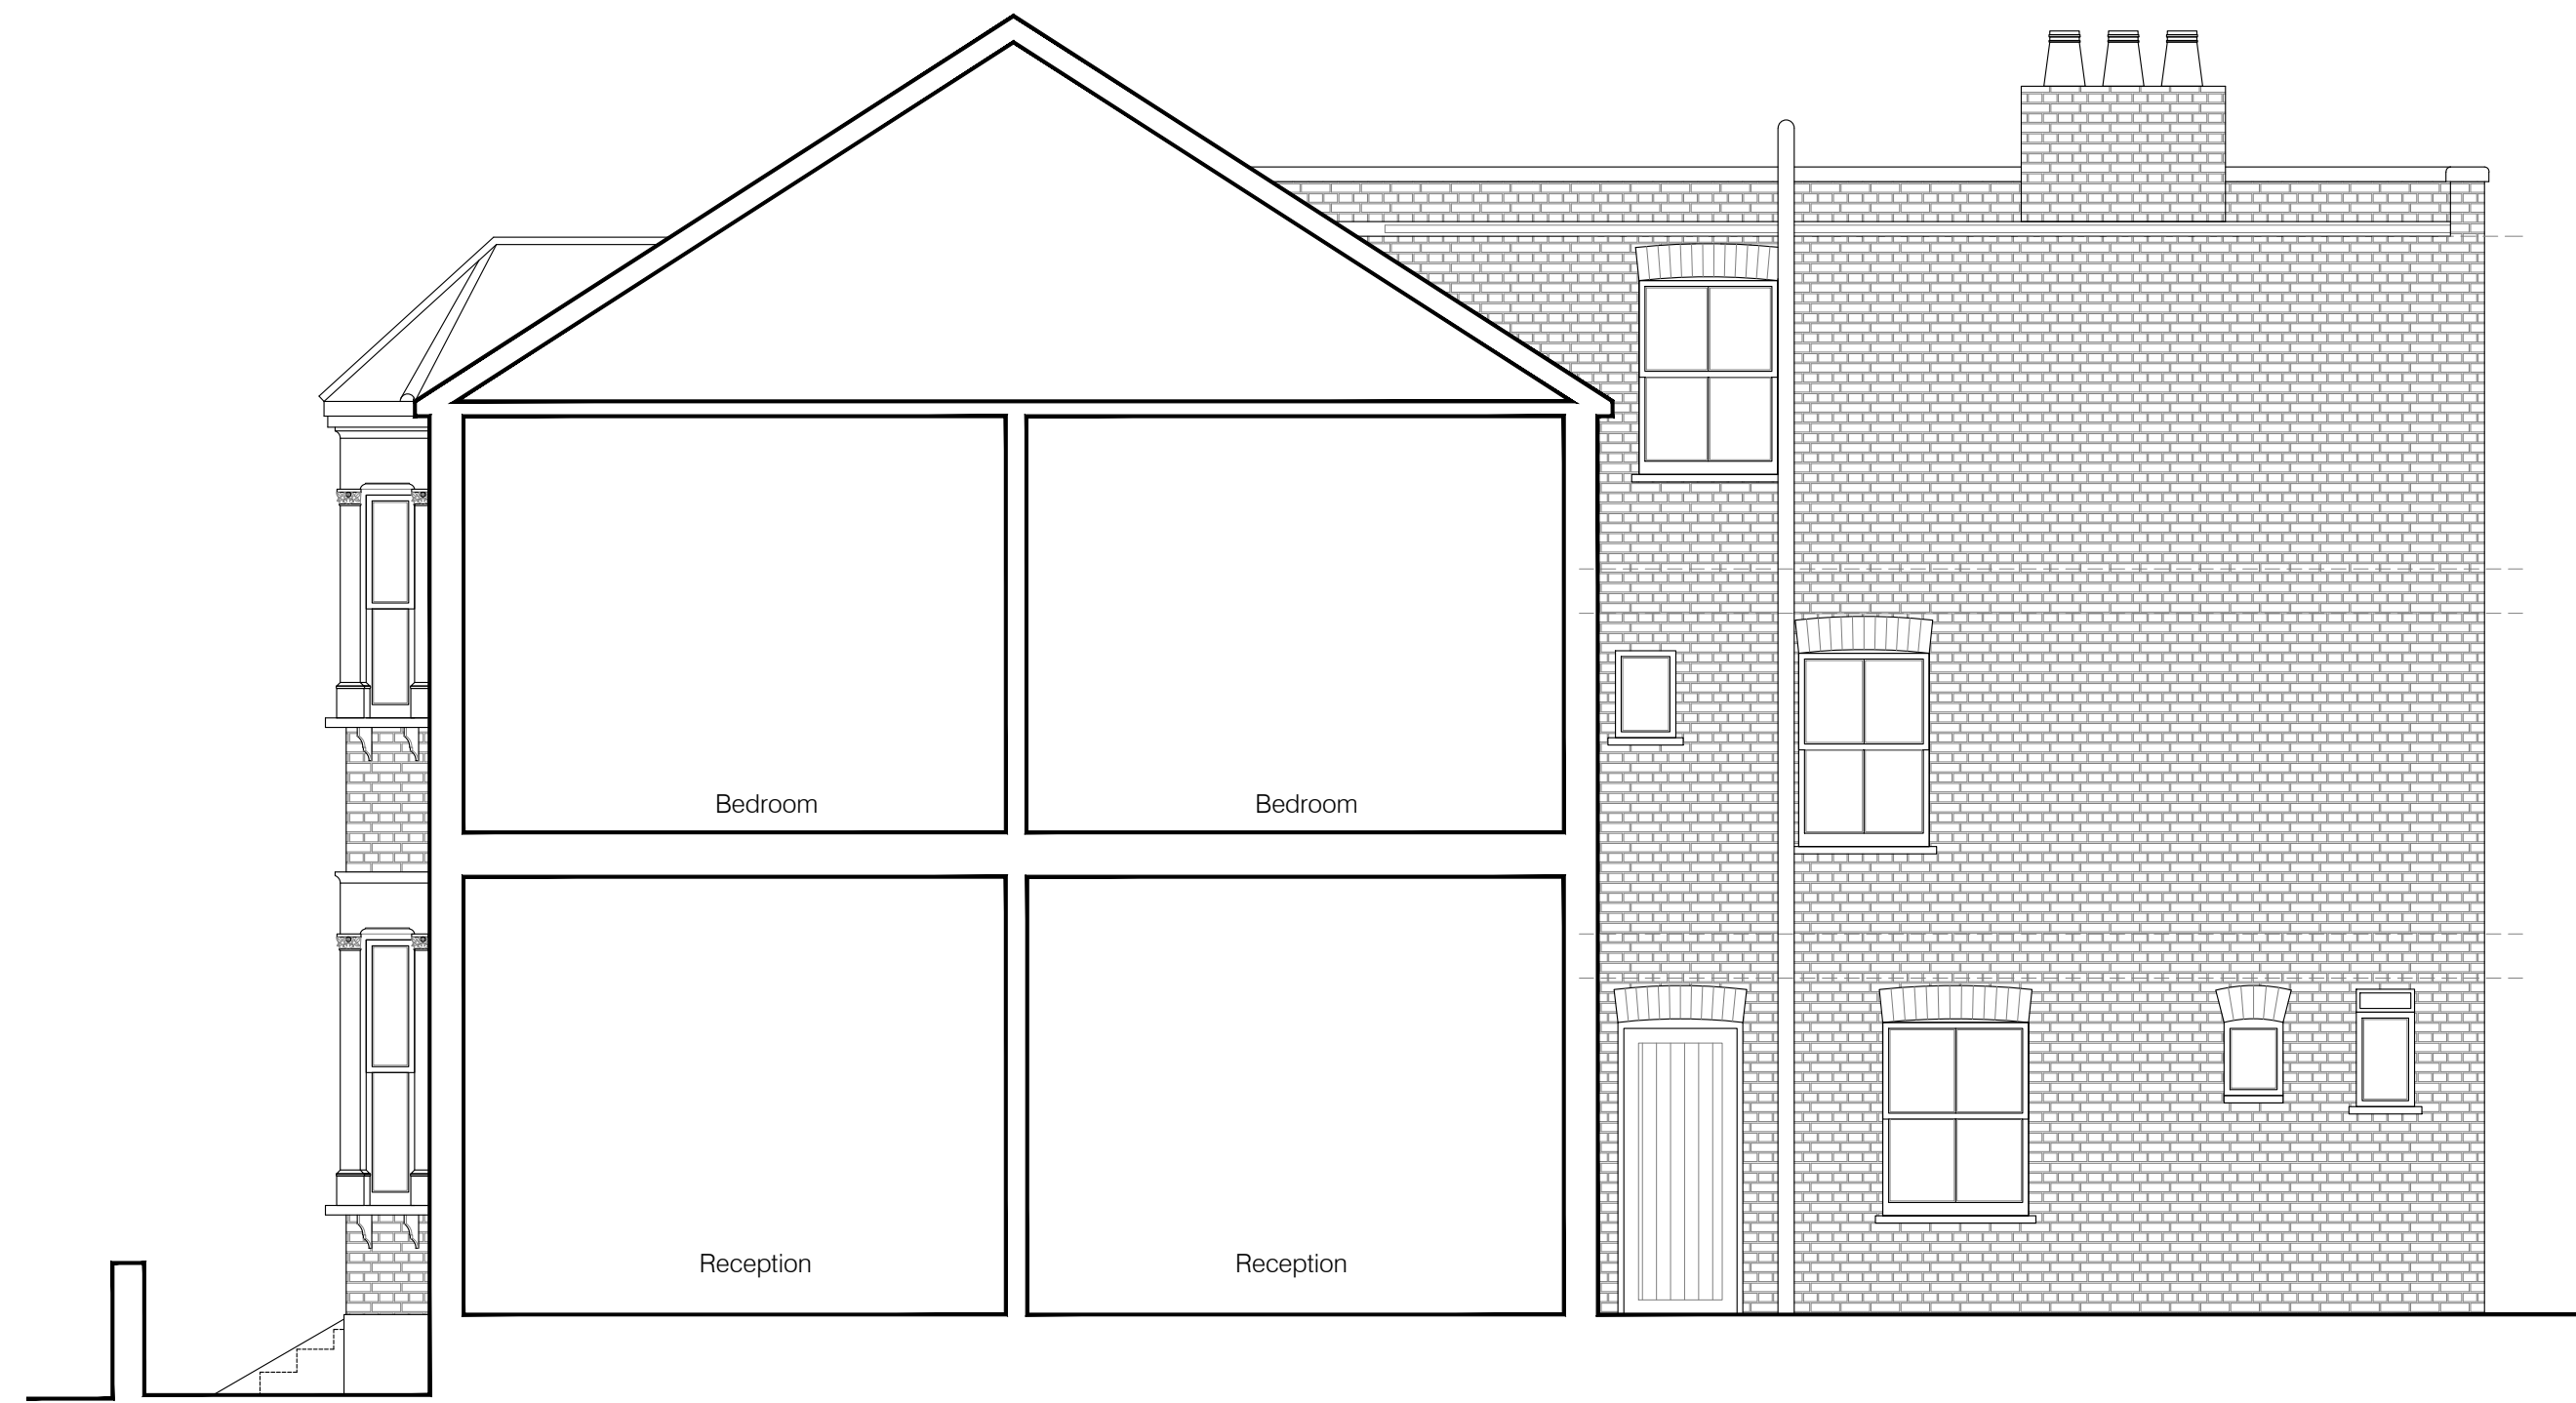

Rev.:	Description:	Date:	Initial by.:

**PLANNING**

Project Title:  
32 Achilles Road, London, NW6 1EA  
window amendments  
Drawing Title:  
Existing and Proposed Elevations and  
Section AA  
Project No.:  
104-20

Date:  
OCT 20


Drawing No.:  
3000  
Rev.:  
-  
Scale:  
1:50@A1

**Carter Designs**

London - Harrogate

Address:  
2 Michael Road  
Cooper House  
London  
SW6 2AD

Address:  
81A Otley Road,  
Harrogate  
HG2 0DU  
T: 01423 549 813  
E: mail@carter-designs.com  
W: www.carter-designs.com

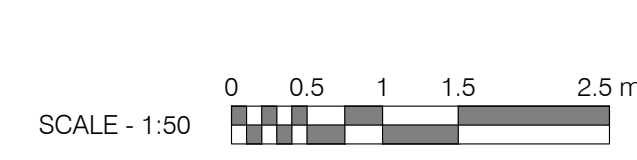

Note:  
Do not scale this drawing. All dimensions and setting out must be checked on site prior to construction/manufacture. Any errors to be highlighted to Carter Designs. All rights reserved. No reproduction in any material form is permitted without consent. Copyright Carter Design Studio Ltd 2020 ©