


DO NOT SCALE
 Dimensions to be verified on site.
 Figure dimensions to take preference to these notes.
 All discrepancies to be clarified with the project architect.
 Unless otherwise stated all levels to be AOD.
 This drawing is the property of Ian Ritchie Architects Ltd. and is issued on the condition it is not reproduced, copied or disclosed to any unauthorised person, either wholly or in part without written consent.


1:20 0M 0.4M 0.8M 1.2M
 11 0 10 20 30 40 50 60MM

REVISION CLOUD
 ABEYANCE CLOUD


NOTE:
 REFER TO DRAWING IRAL-08-1002
 FOR LOCATION OF DETAILED SECTIONS.

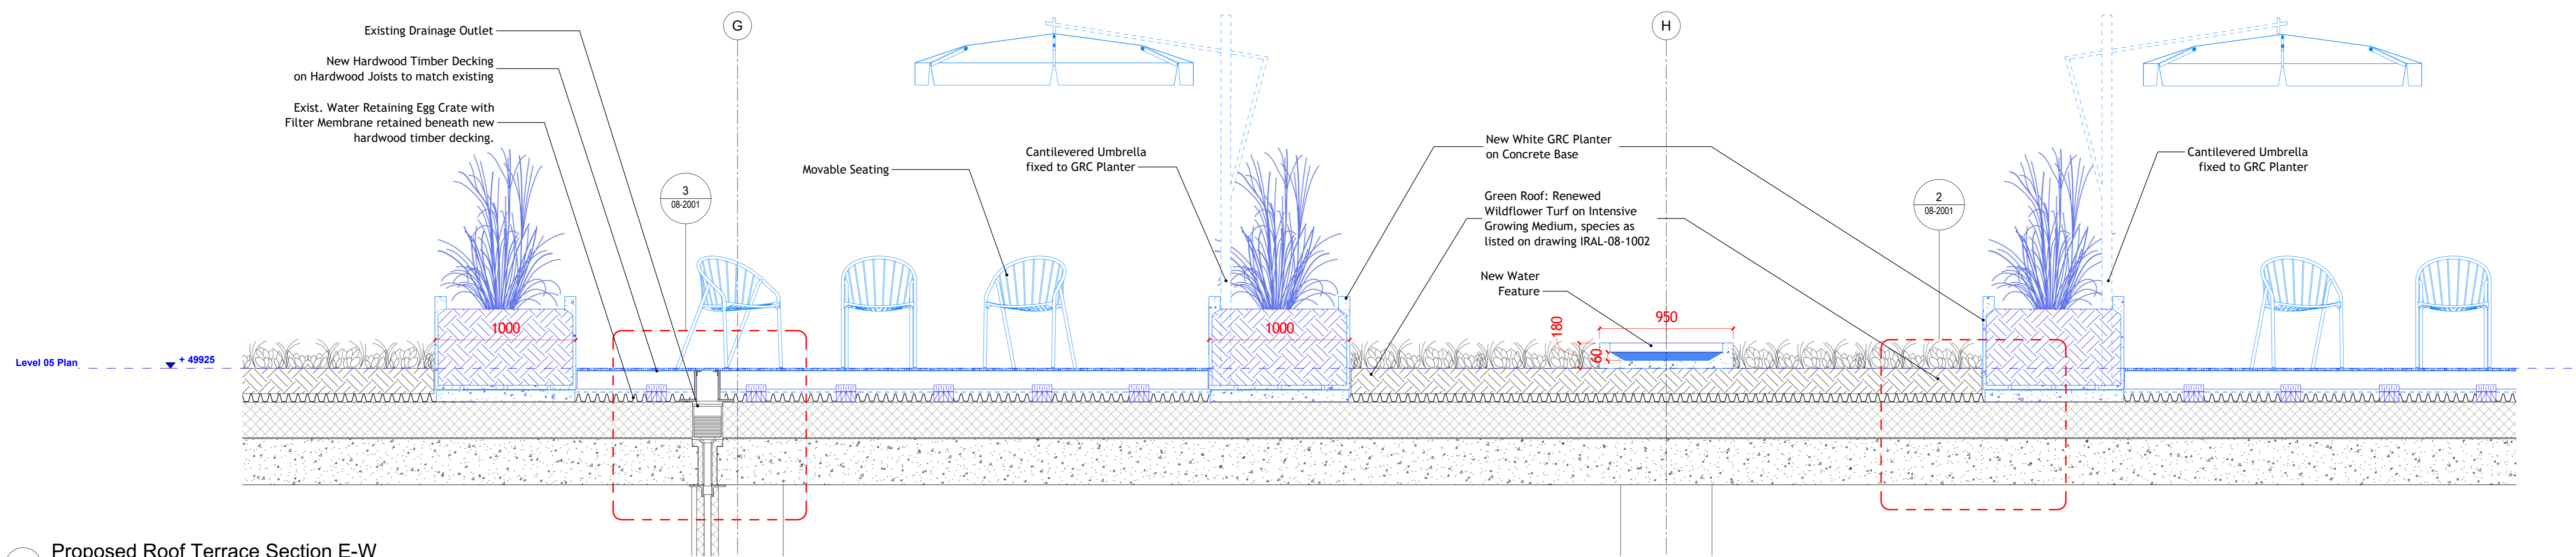


1 Proposed Roof Terrace Section E-W
 1 : 20

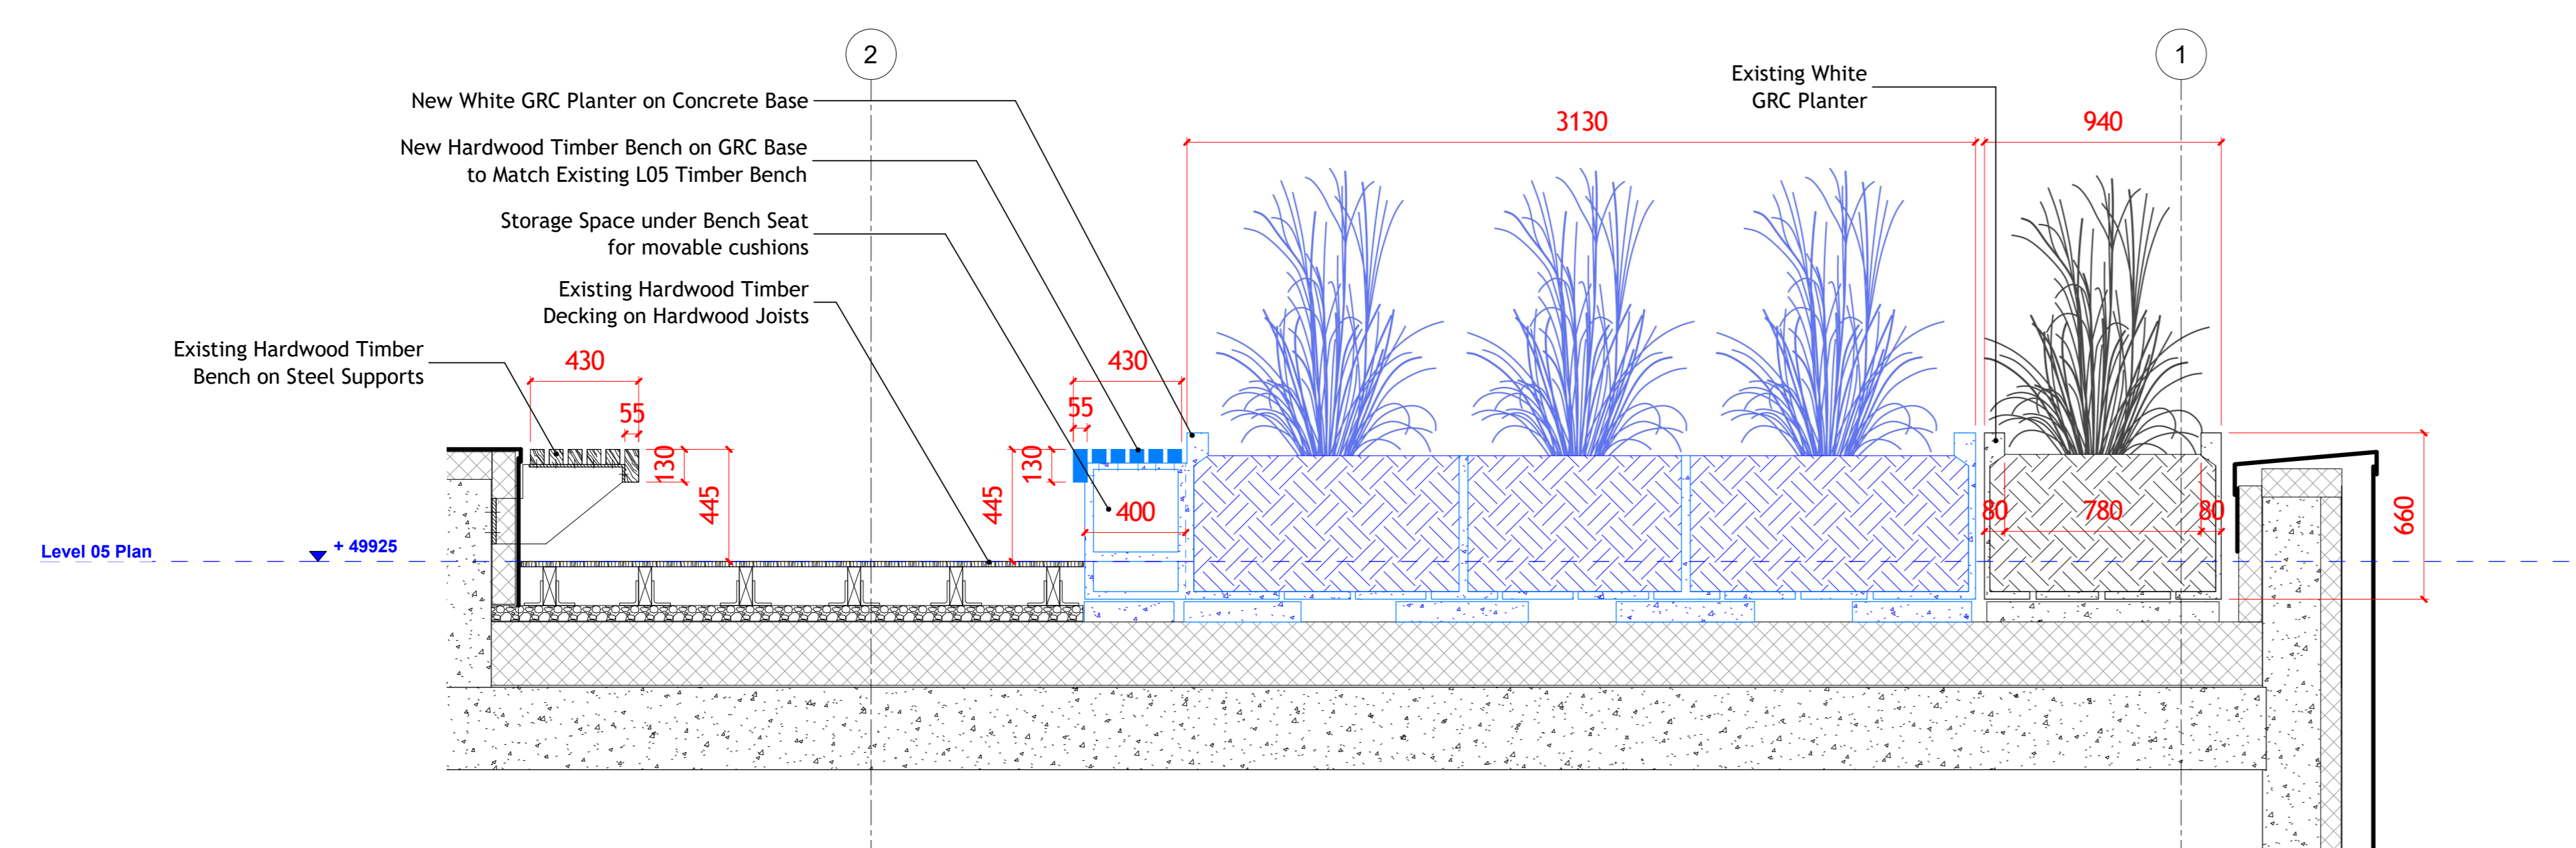


2 Proposed GRC Planter Section with Bench
 1 : 20

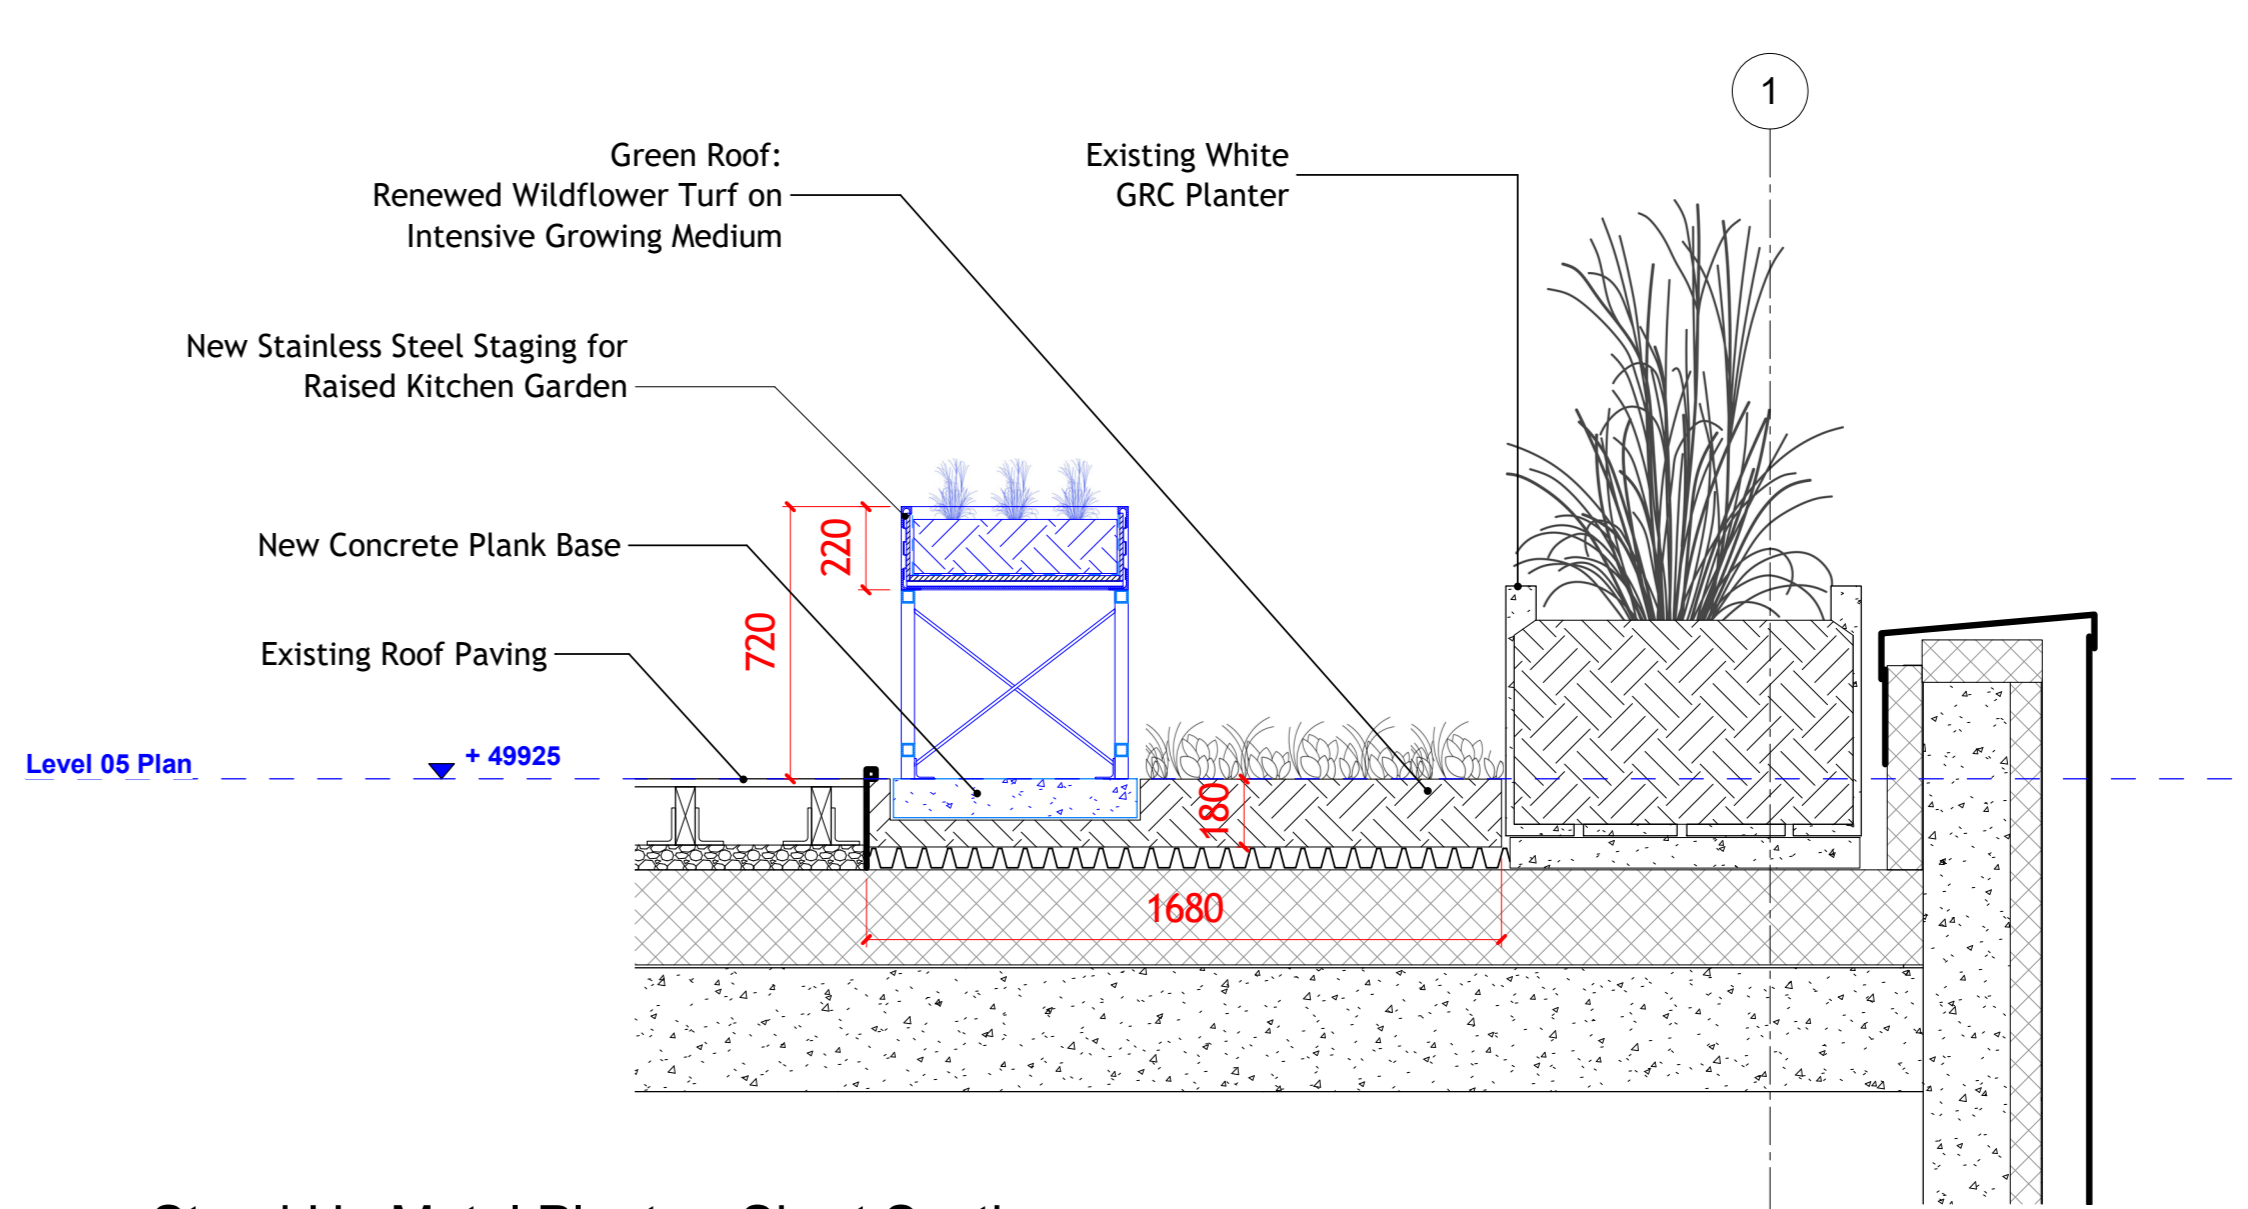


5 Stand Up Metal Planter- Short Section
 1 : 20

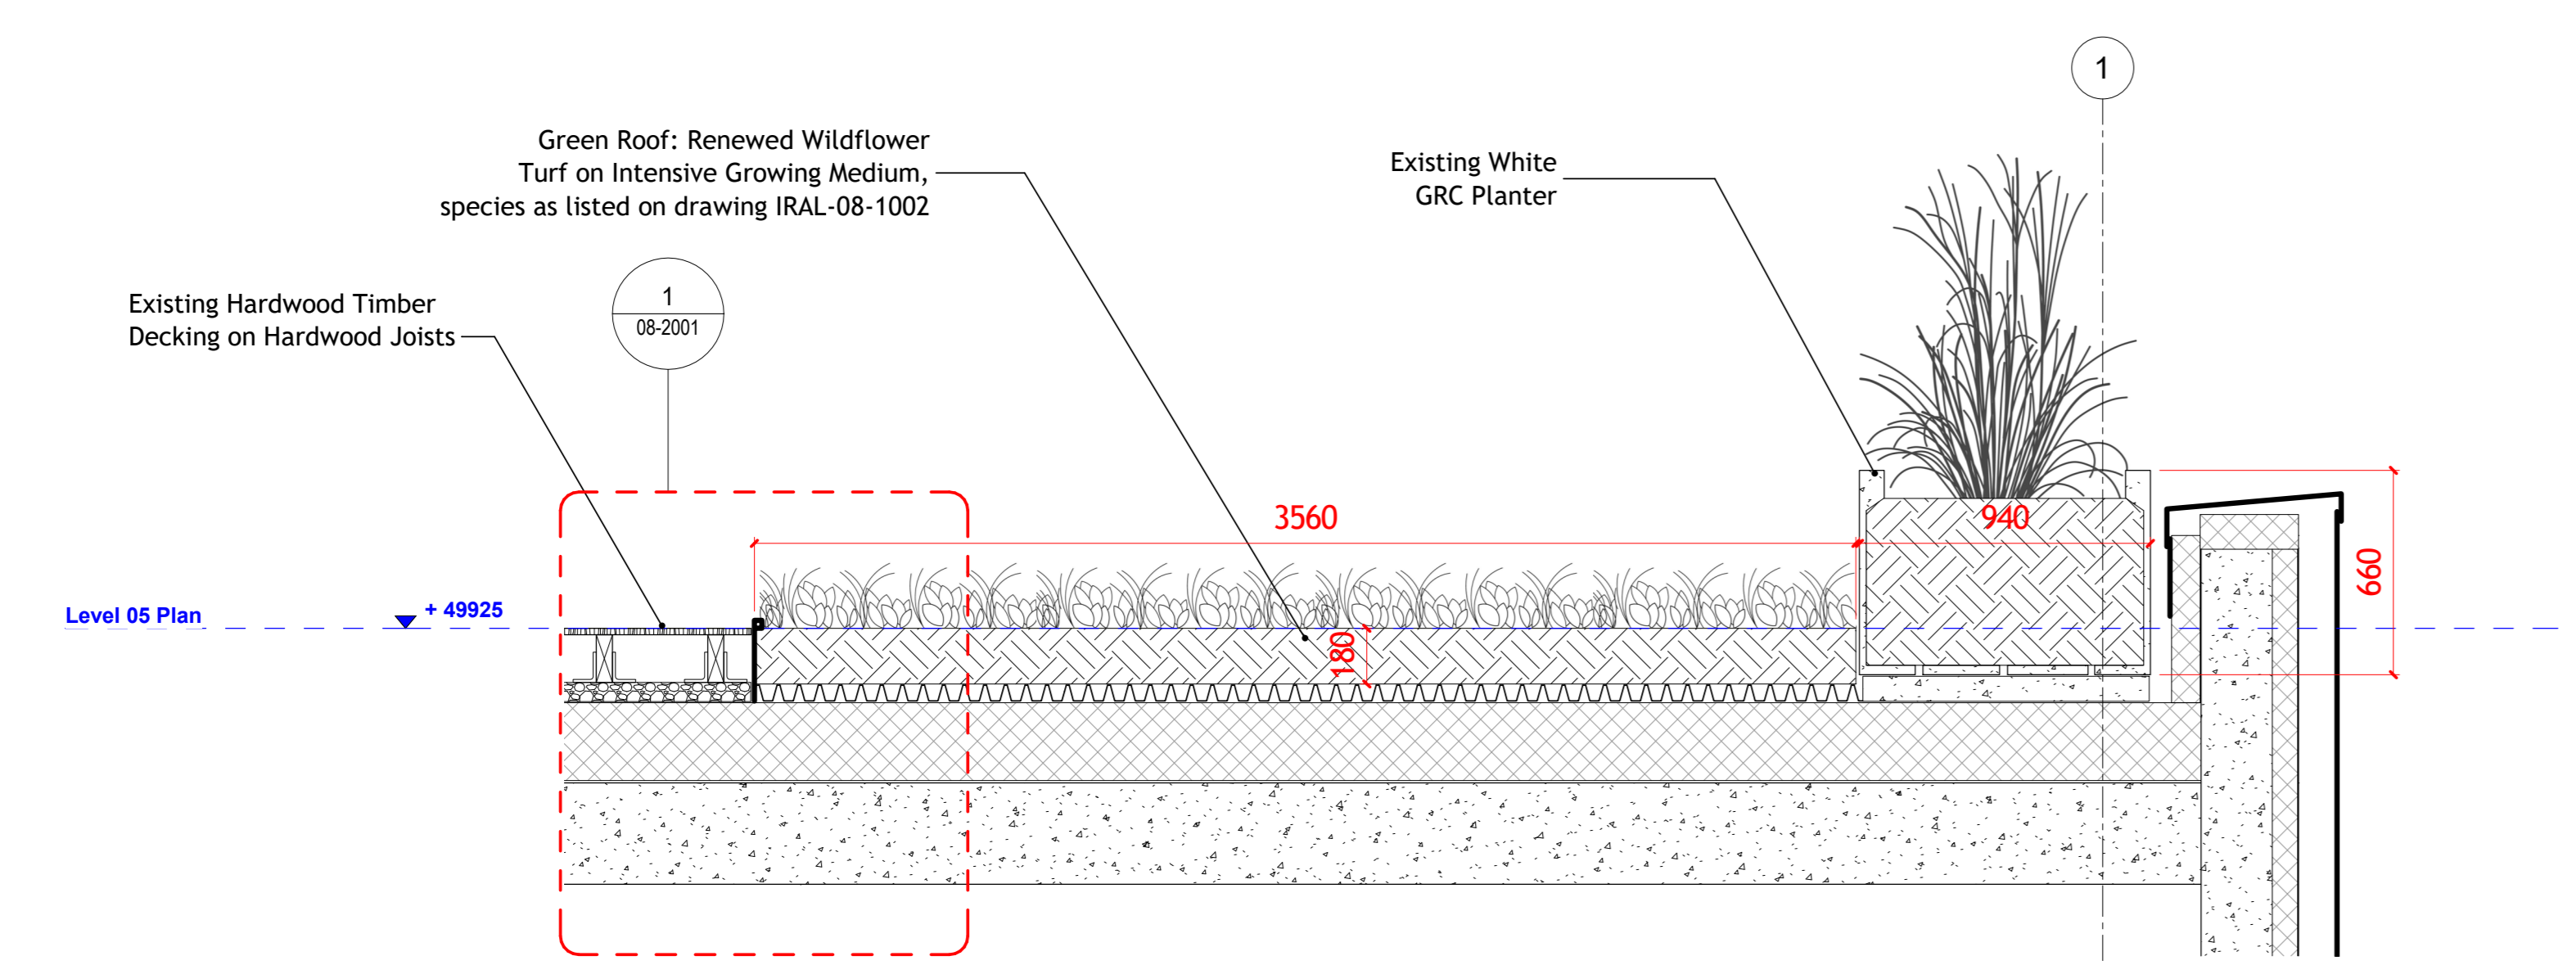

3 Green Roof Section N-S
 1 : 20

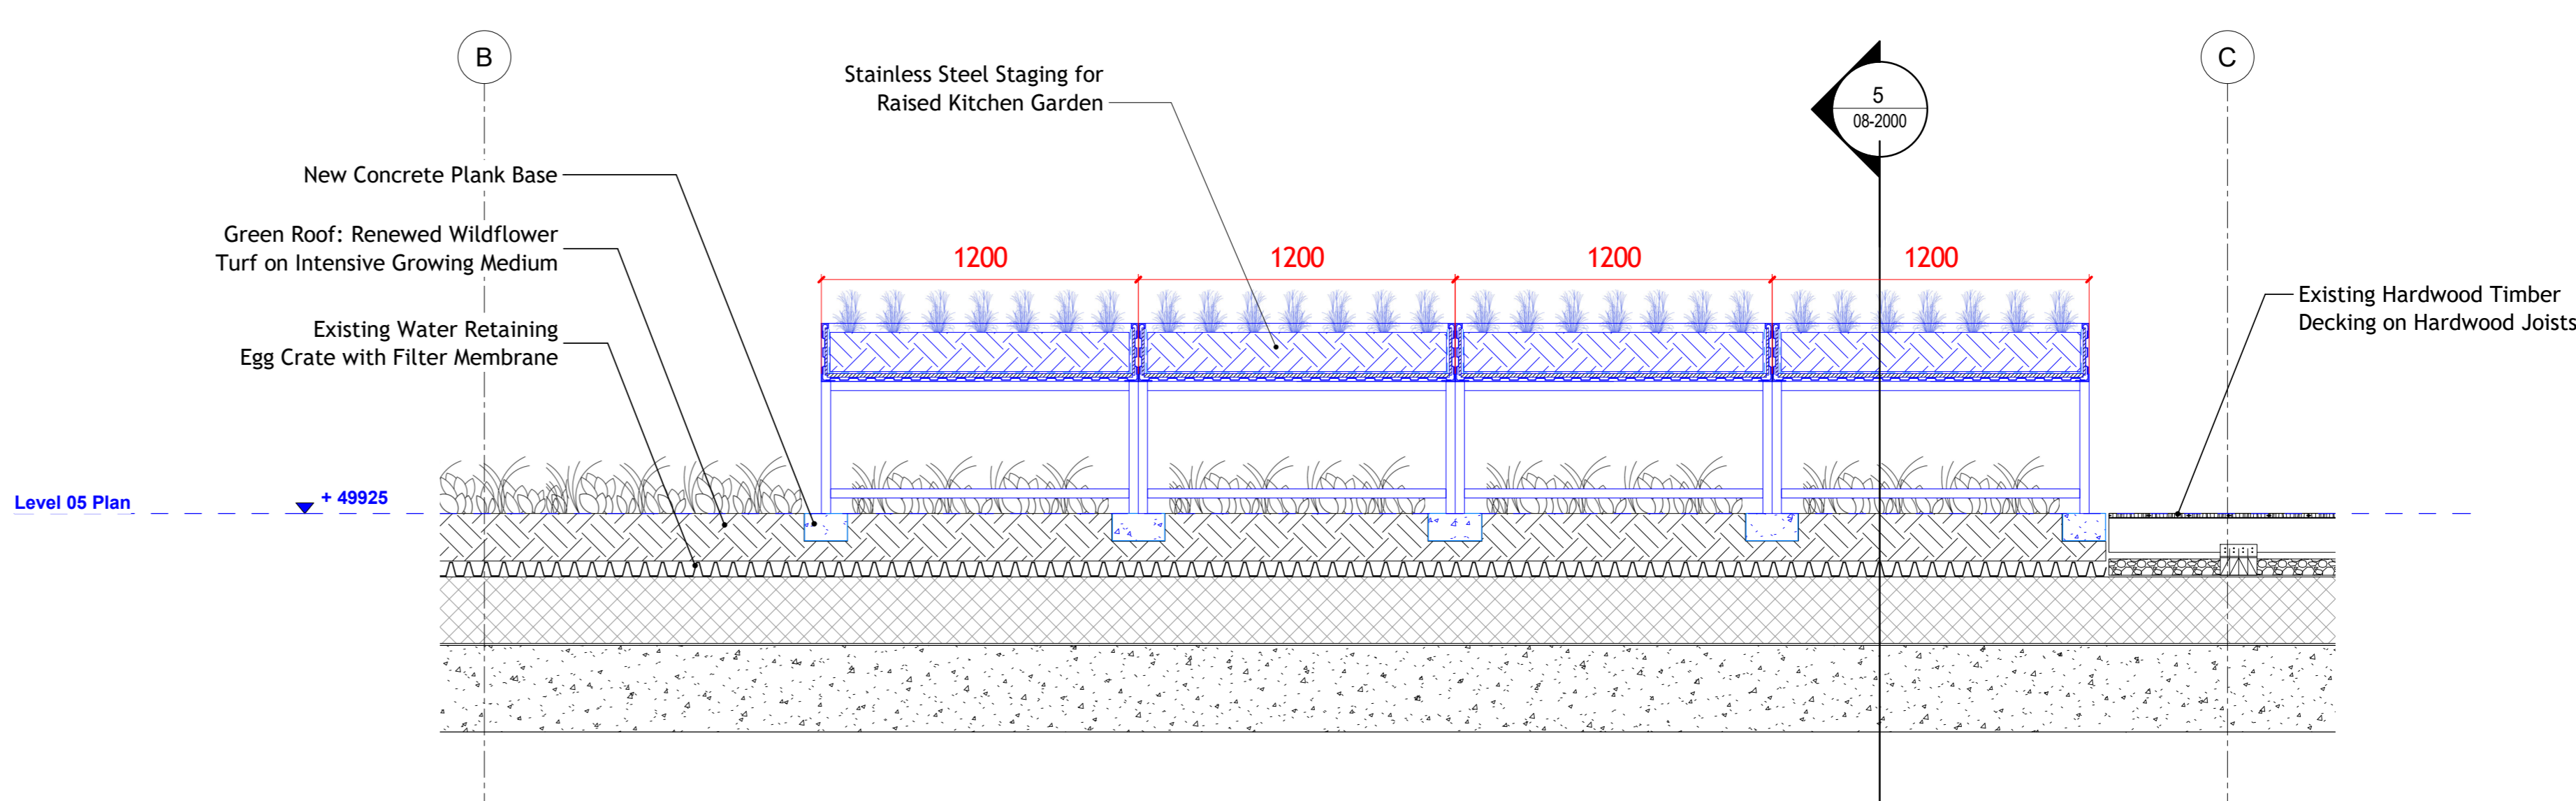

6 Stand Up Metal Planter- Long Section
 1 : 20

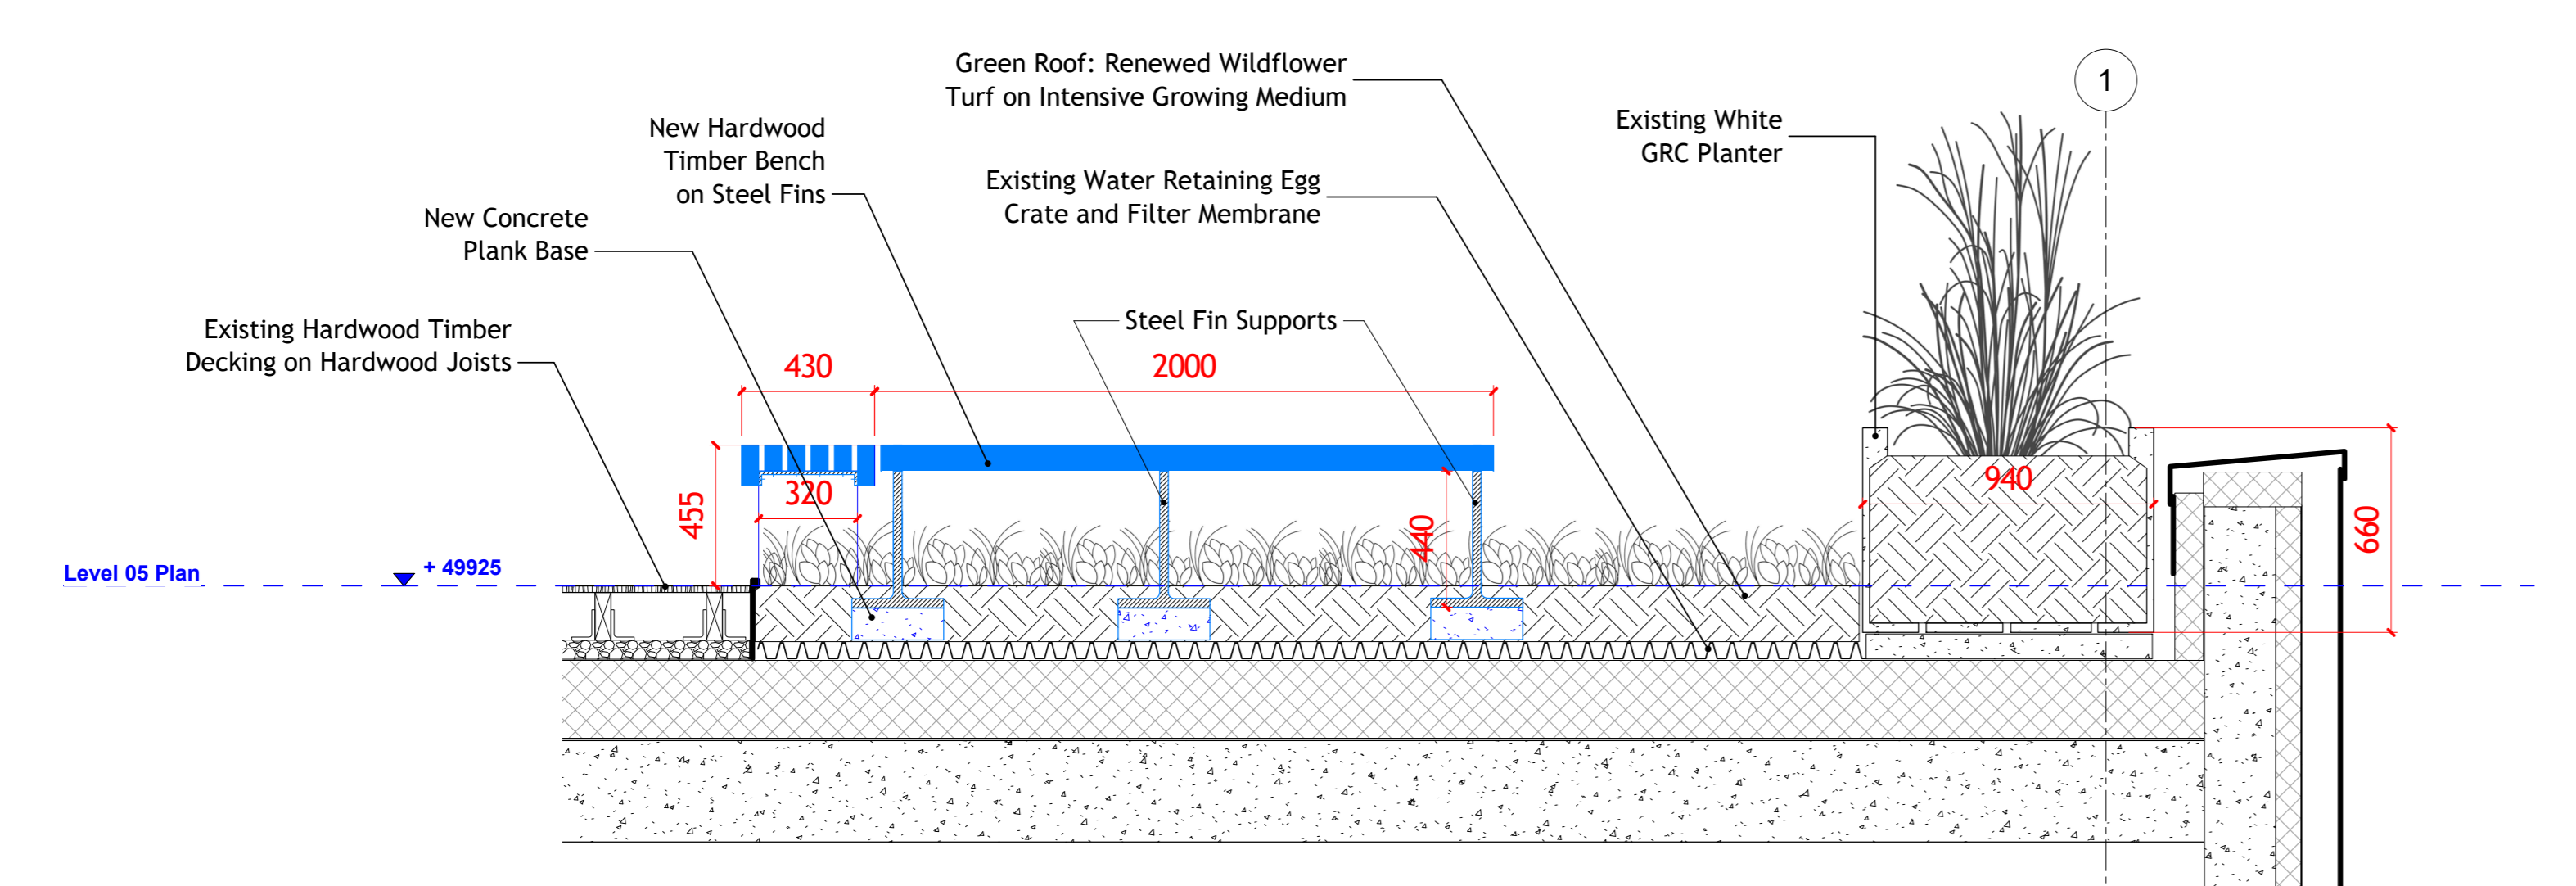

4 Proposed Bench Section at Green Roof
 1 : 20

3A	14.09.20	GP	GT	IR	Proposed Sections L05
Rev.	Date	By	CA	Ap	Description
Job Title					
SWC - Level 5 Roof Terrace					
Drawing Title					
Proposed Roof Terrace Sections at Level 05					
<small>IAN RITCHIE ARCHITECTS LTD</small> <small>110 Three Cabot Street London E14 6AJ</small> <small>Tel: (44) 207381100 Fax: (44) 207381199</small>					
Status Planning					
Scale 1 : 20@A0		Date 14/09/20			
Drawn GP	Checked GT	Approved IR			
Job No. 779	Drawing No. IRAL-08-2000	Rev. 3A			