



1 Green Roof Section Detail at Edge Trim  
1 : 5


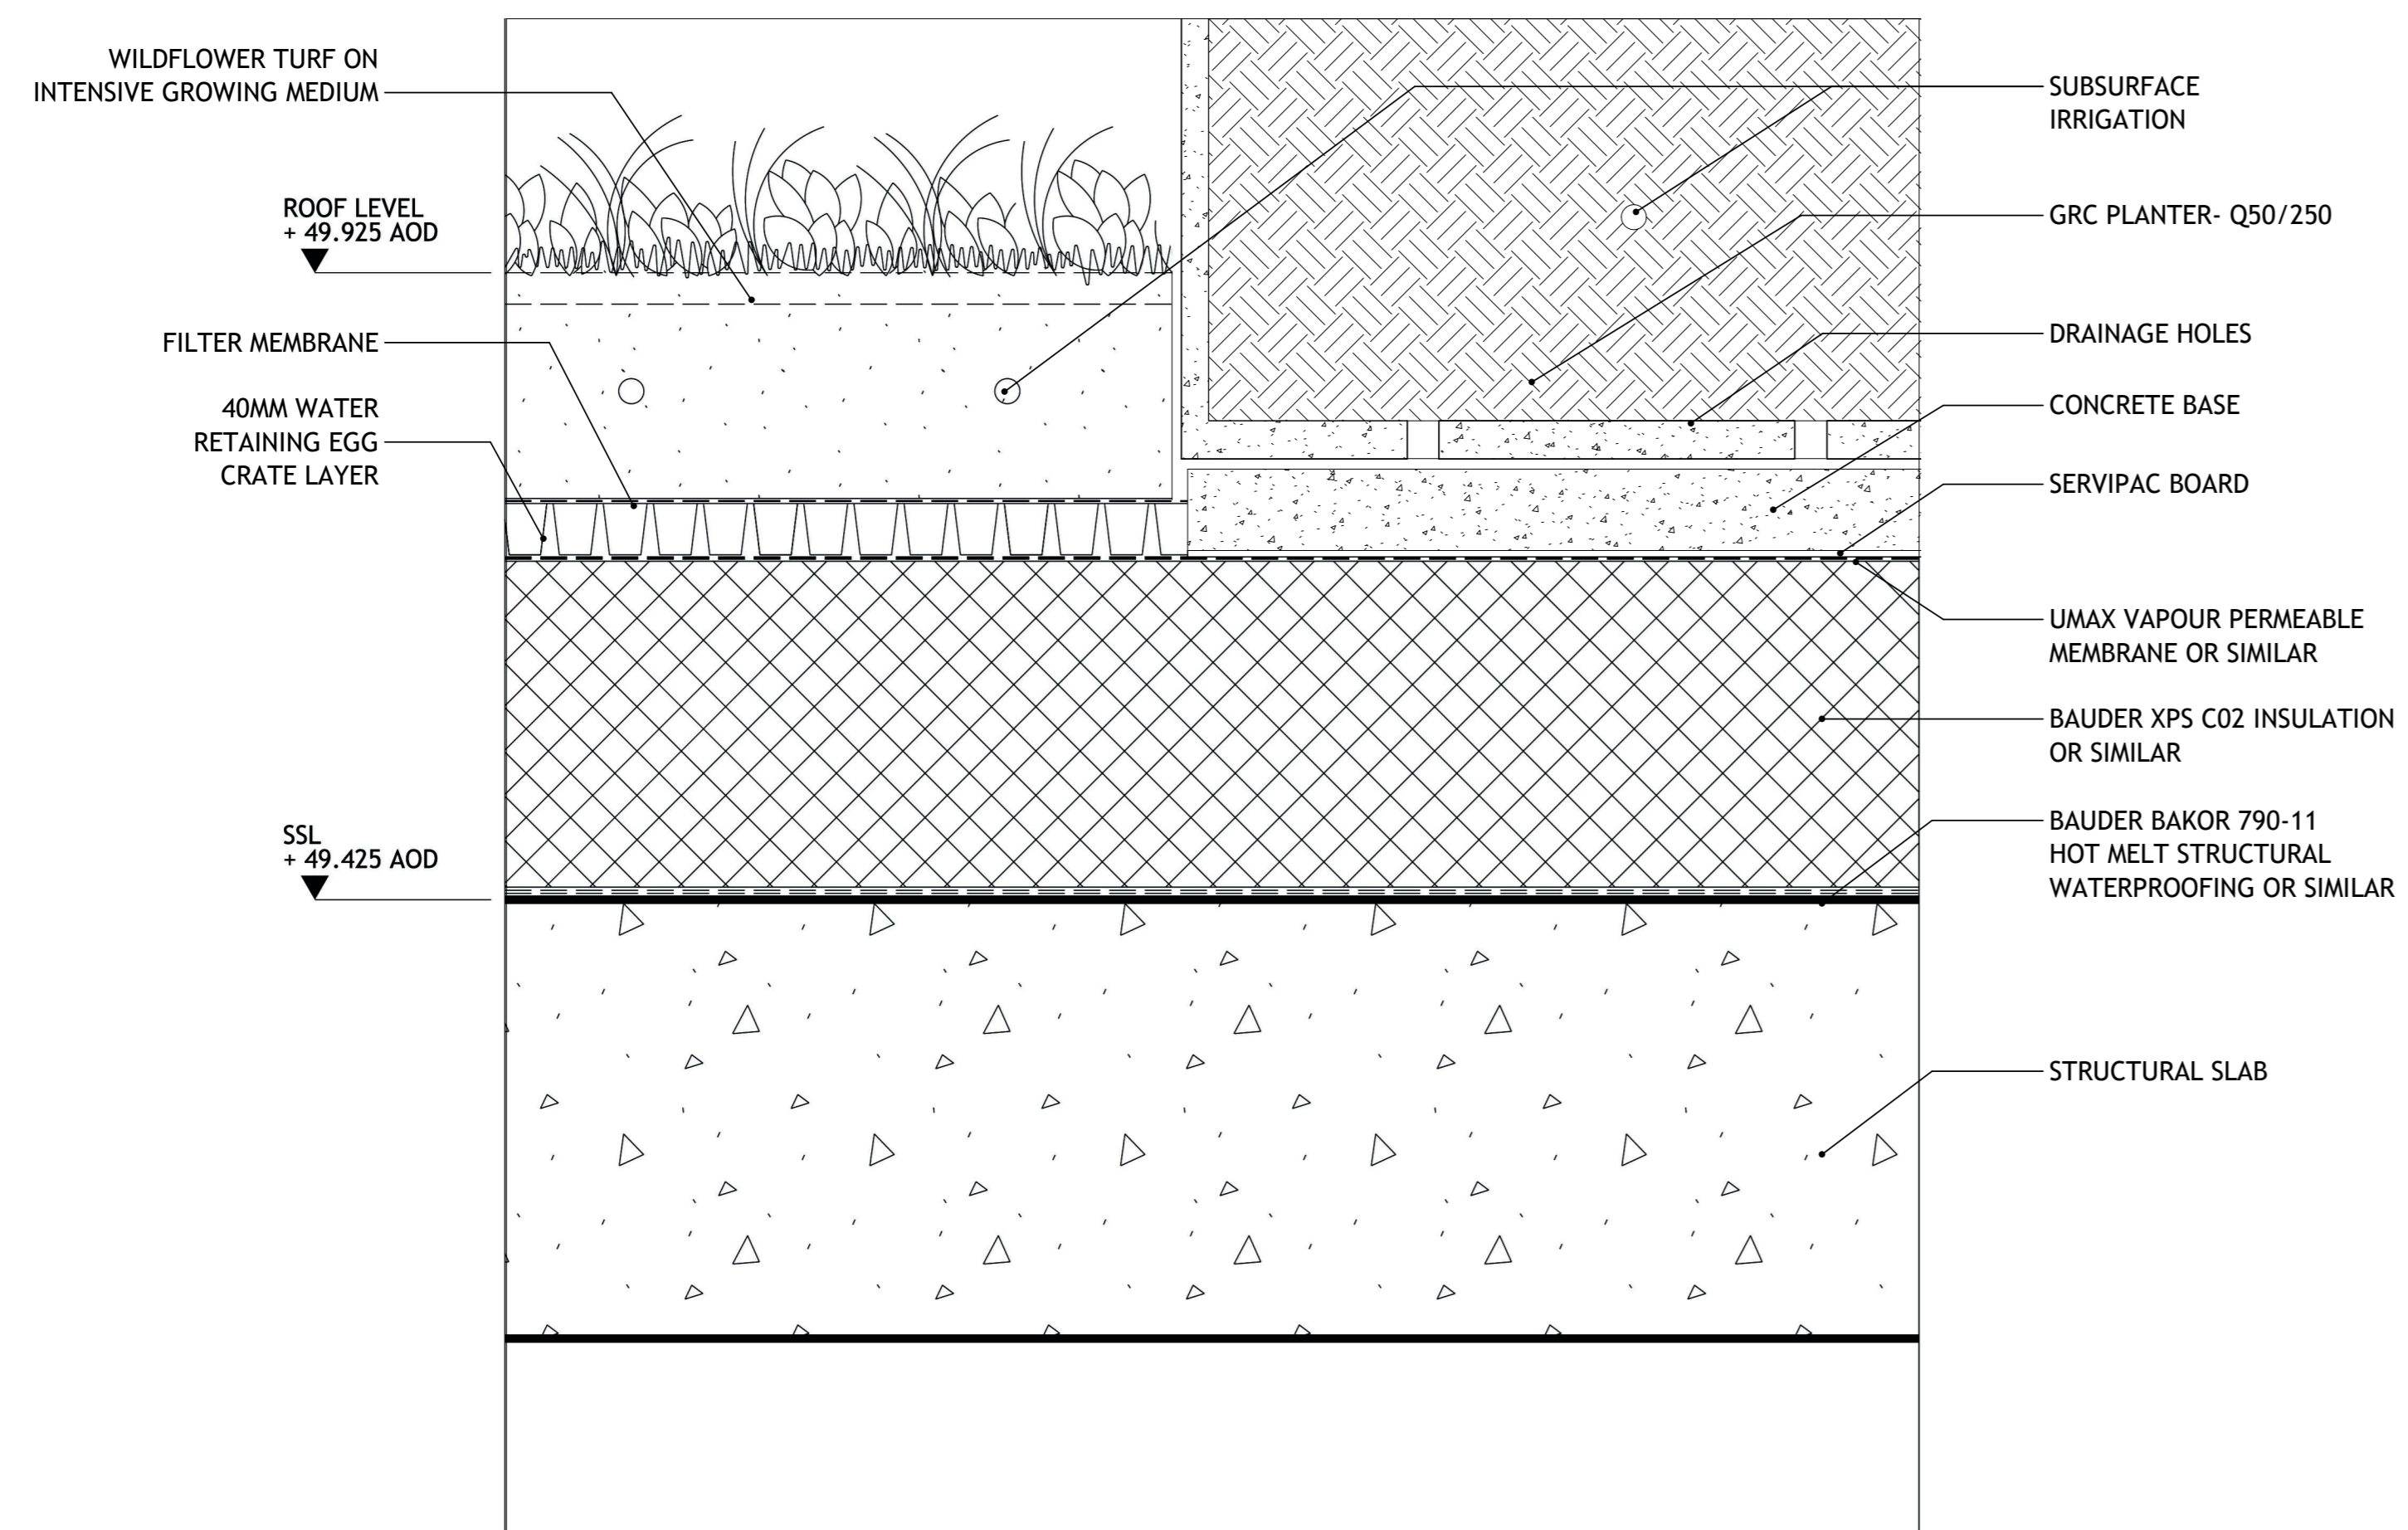


2 Green Roof and Planter Detail  
1 : 5

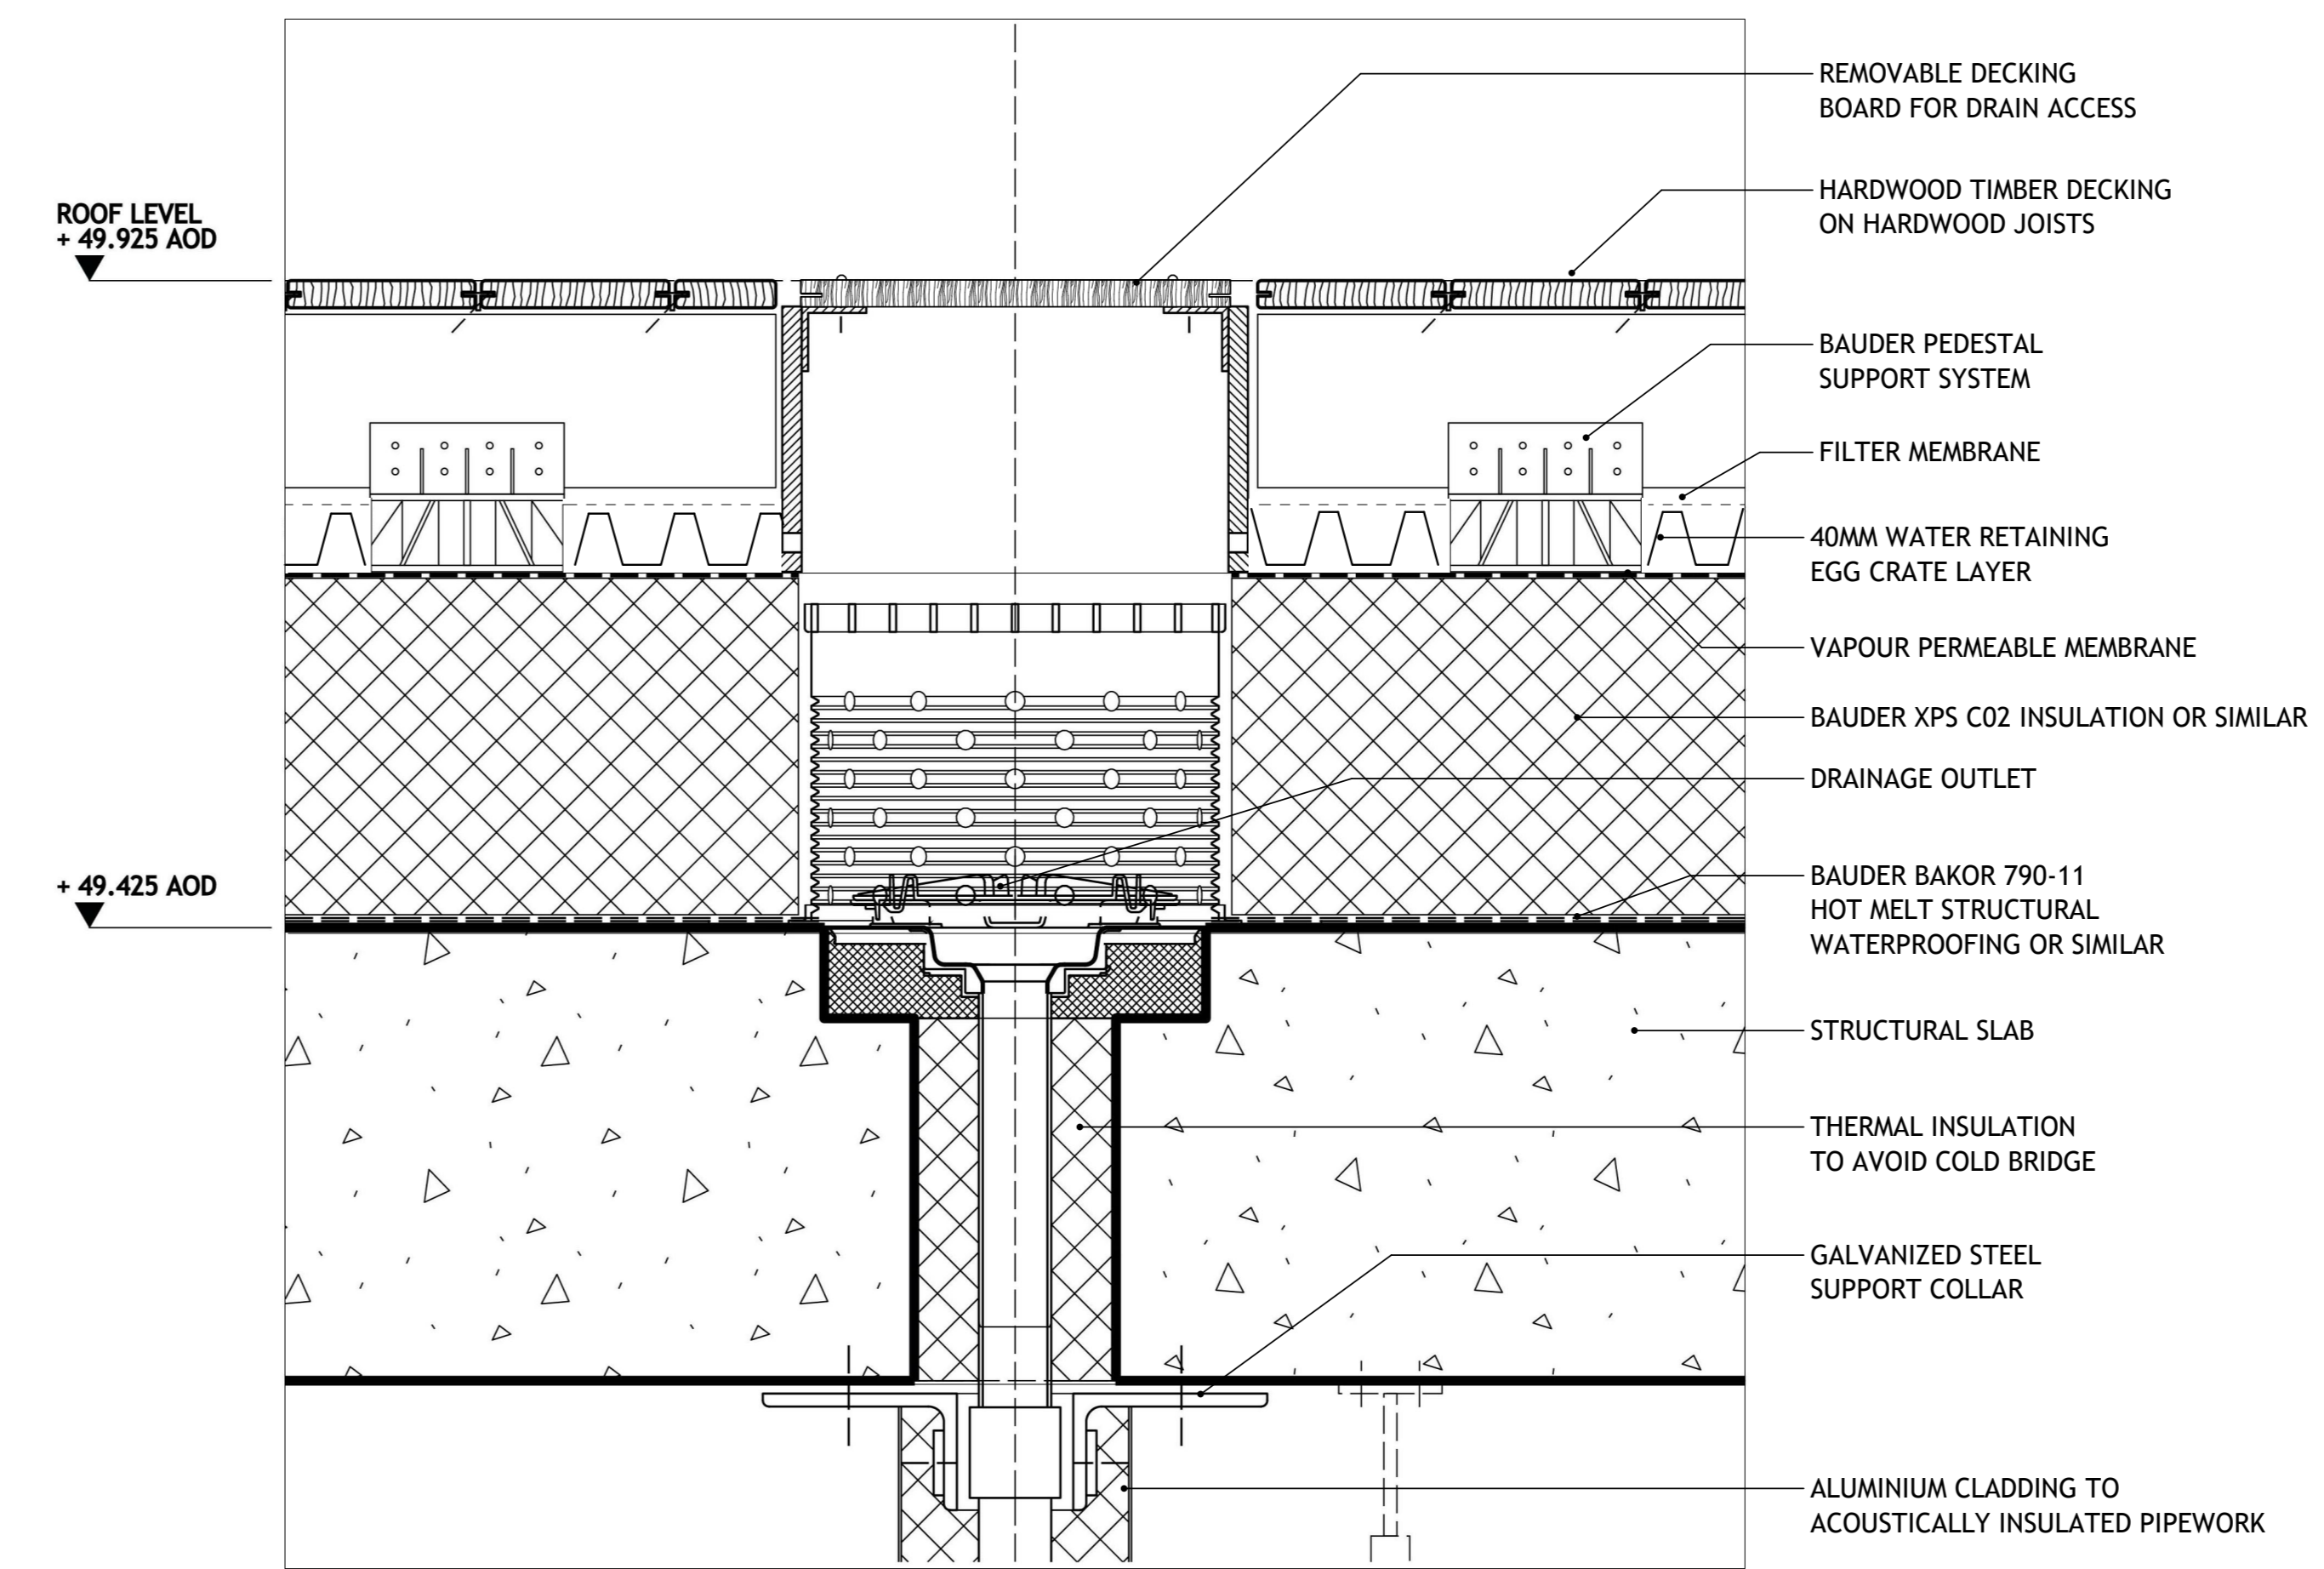

3 Drainage Outlet @ Timber Decking  
1 : 5

DO NOT SCALE  
THIS DRAWING IS © IAN RITCHIE ARCHITECTS LTD  
Dimensions to be verified on site.  
Figured dimensions to take preference to these scales.  
All discrepancies to be clarified with the project Architect.  
Unless otherwise stated all levels to be AOD.  
This drawing is the property of Ian Ritchie Architects Ltd, and is  
issued on the condition it is not reproduced, copied or  
disclosed to any unauthorised person, either wholly or in part  
without written consent.

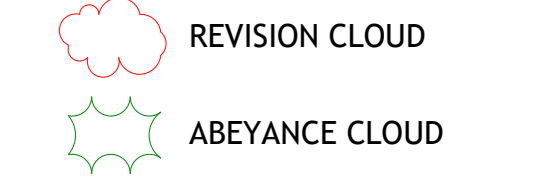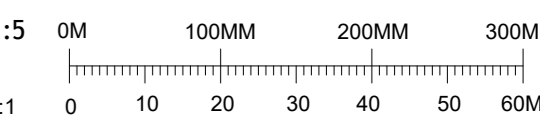

NOTE:  
REFER TO DRAWING IRAL-08-2000.

3A	07/09/20	GP	GT	IR	Section Details
Rev	Date	By	CA	Ap	Description

Job Title  
SWC - Level 5 Roof Terrace

Drawing Title  
Section Details at Level 05

IAN RITCHIE ARCHITECTS LTD  
110 Three Cabs Street London E14 6AJ  
Tel: (44) 2073381100 Fax: (44) 2073381199

Status Planning			
Scale	1 : 5@A0	Date	07/09/20
Drawn	GP	Checked	GT
Approved	IR	Rev	3A
Job No.	779	Drawing No.	IRAL-08-2001