




LOCATION PLAN 1:100

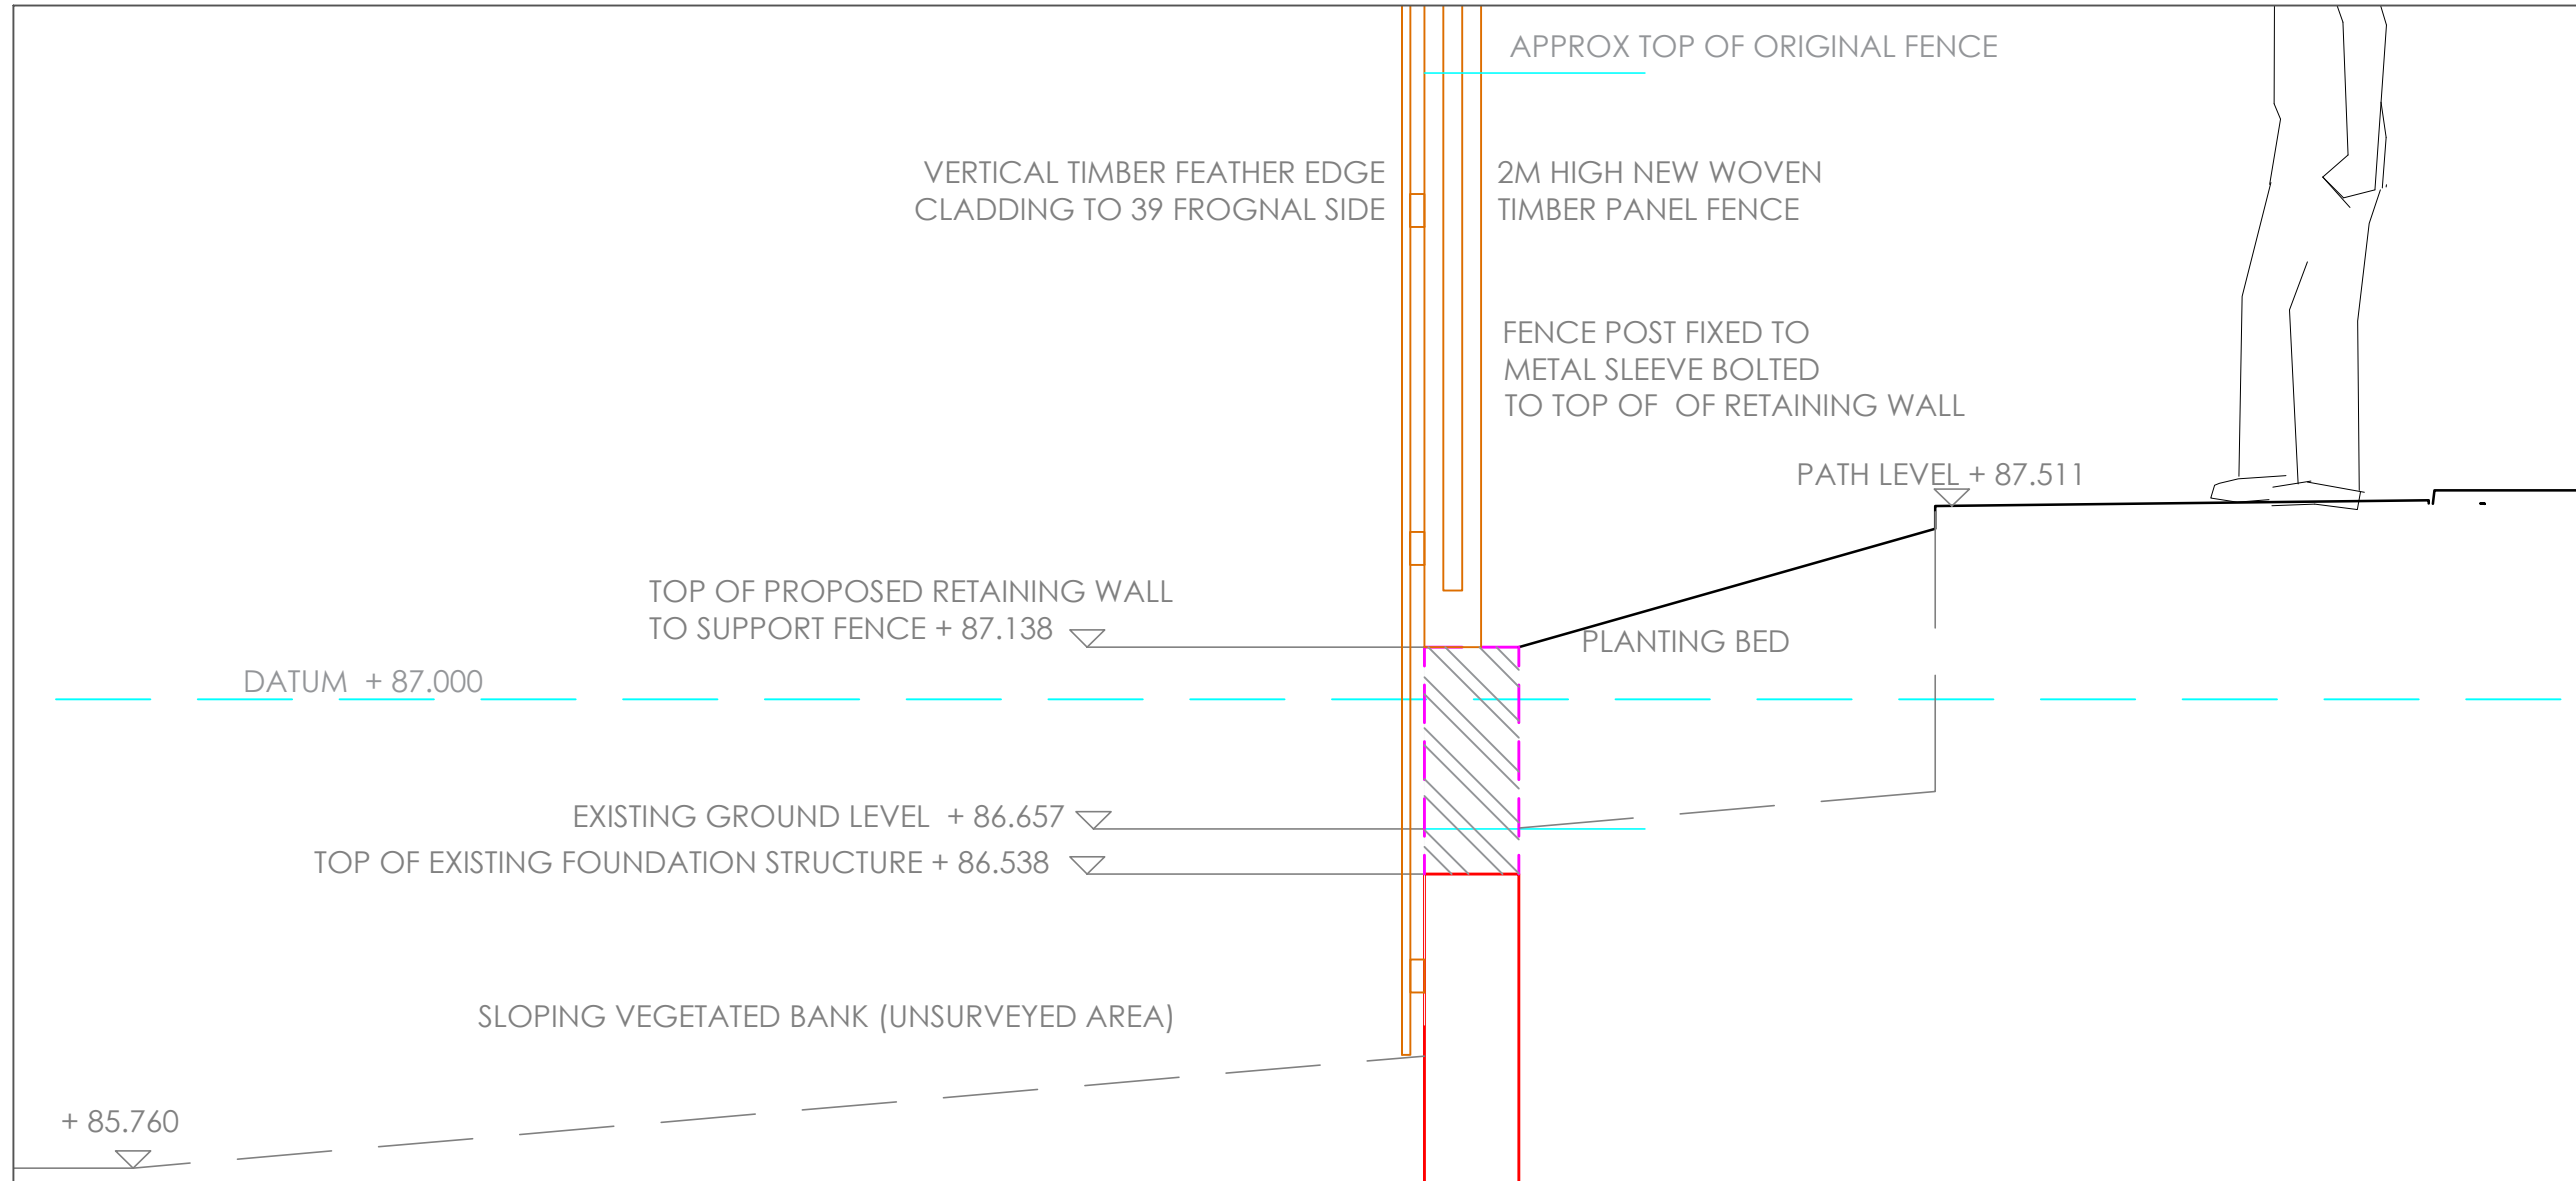


SECTION 1 1:20@A1

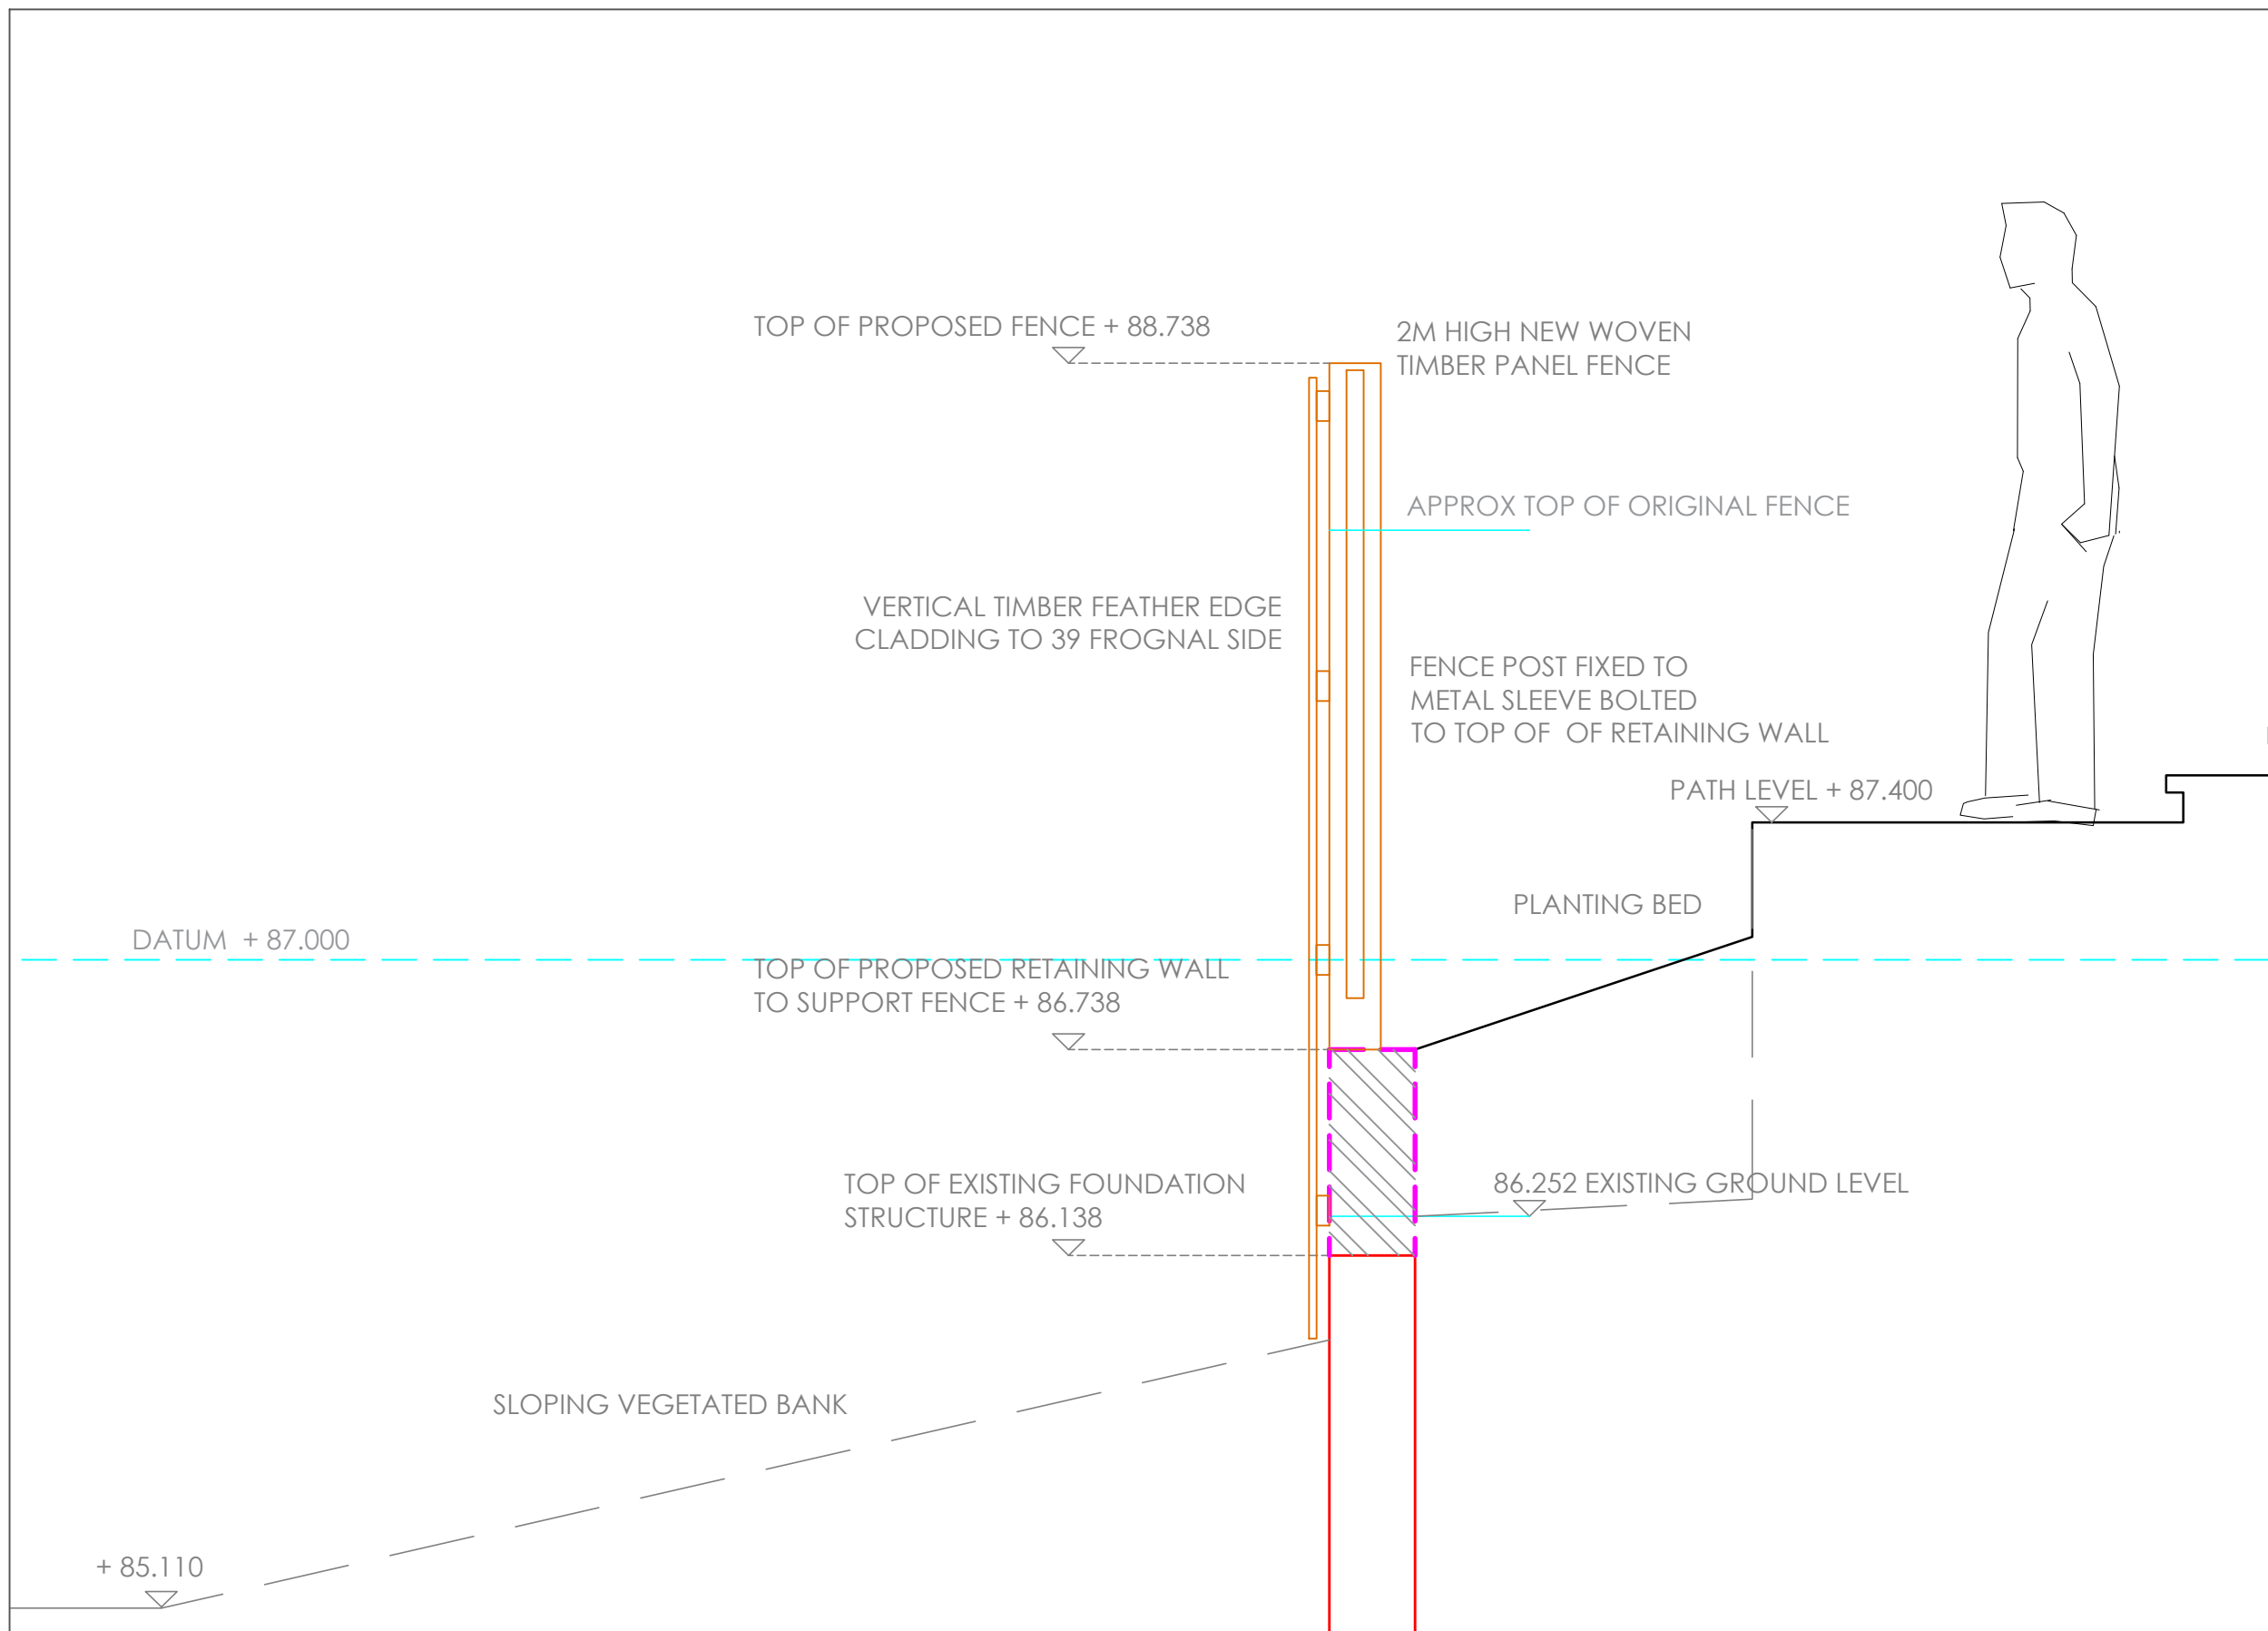


SECTION 2 1:20 @A1

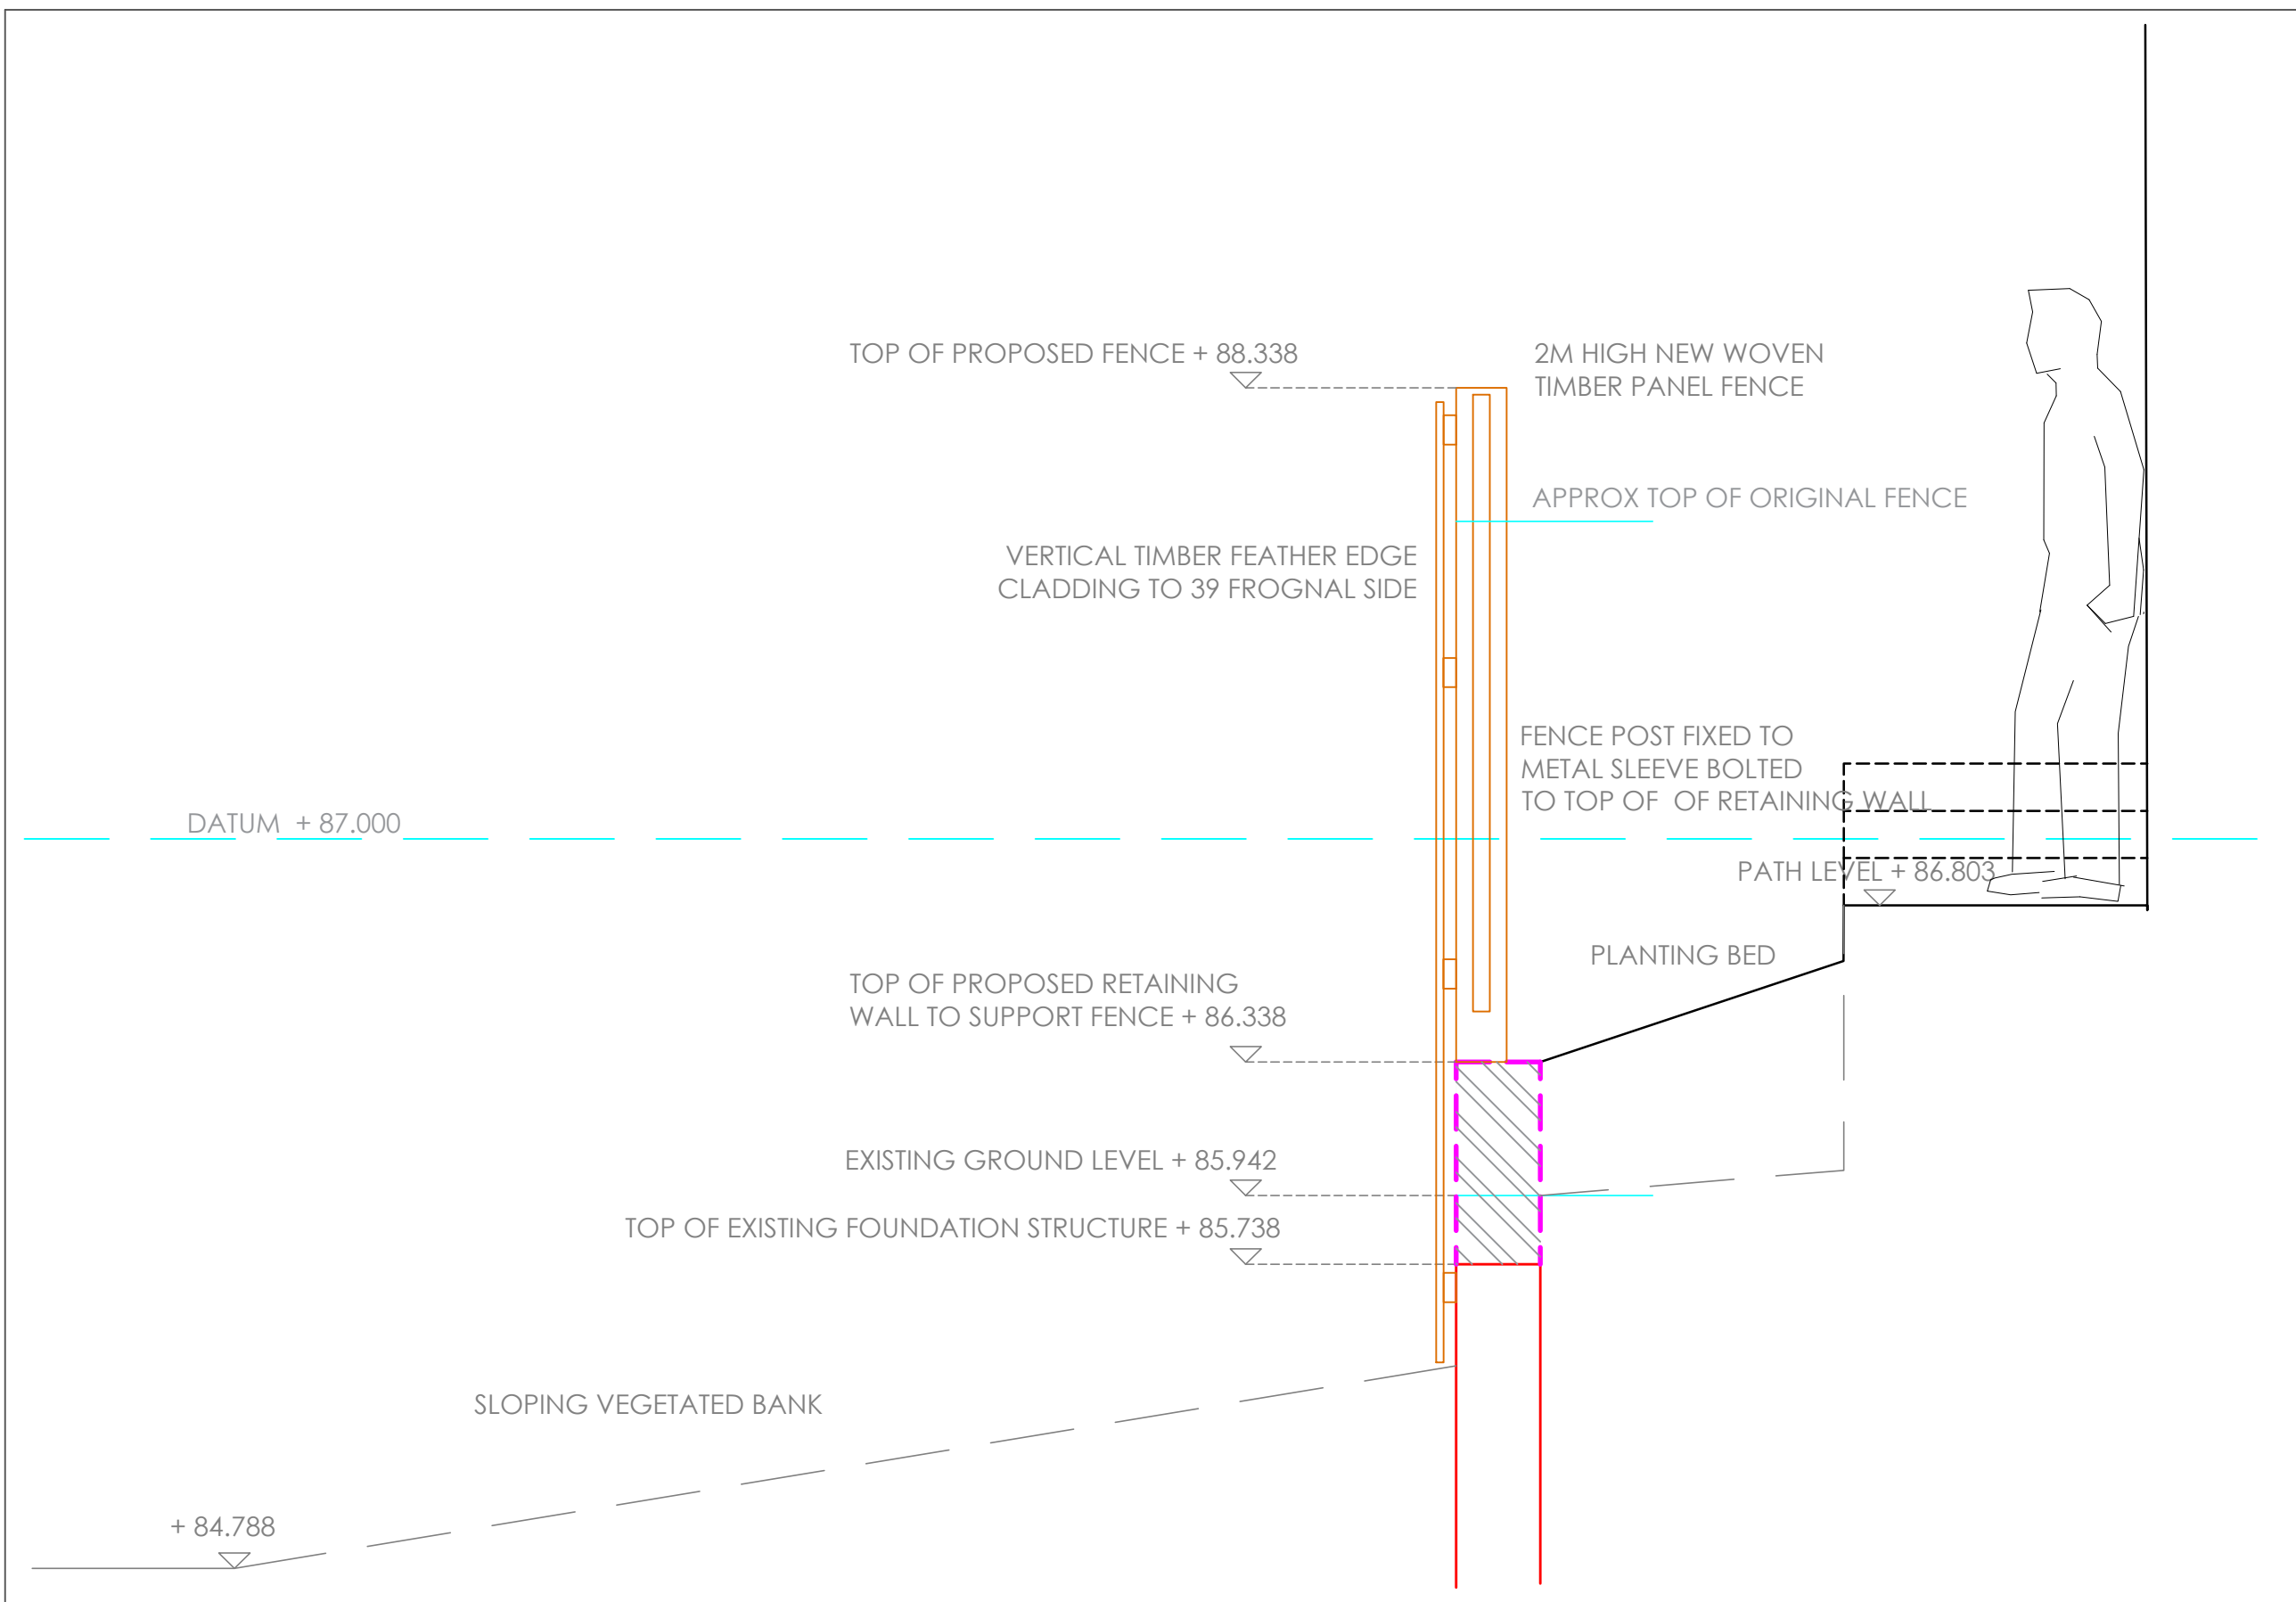

SECTION 3 1:20@A1

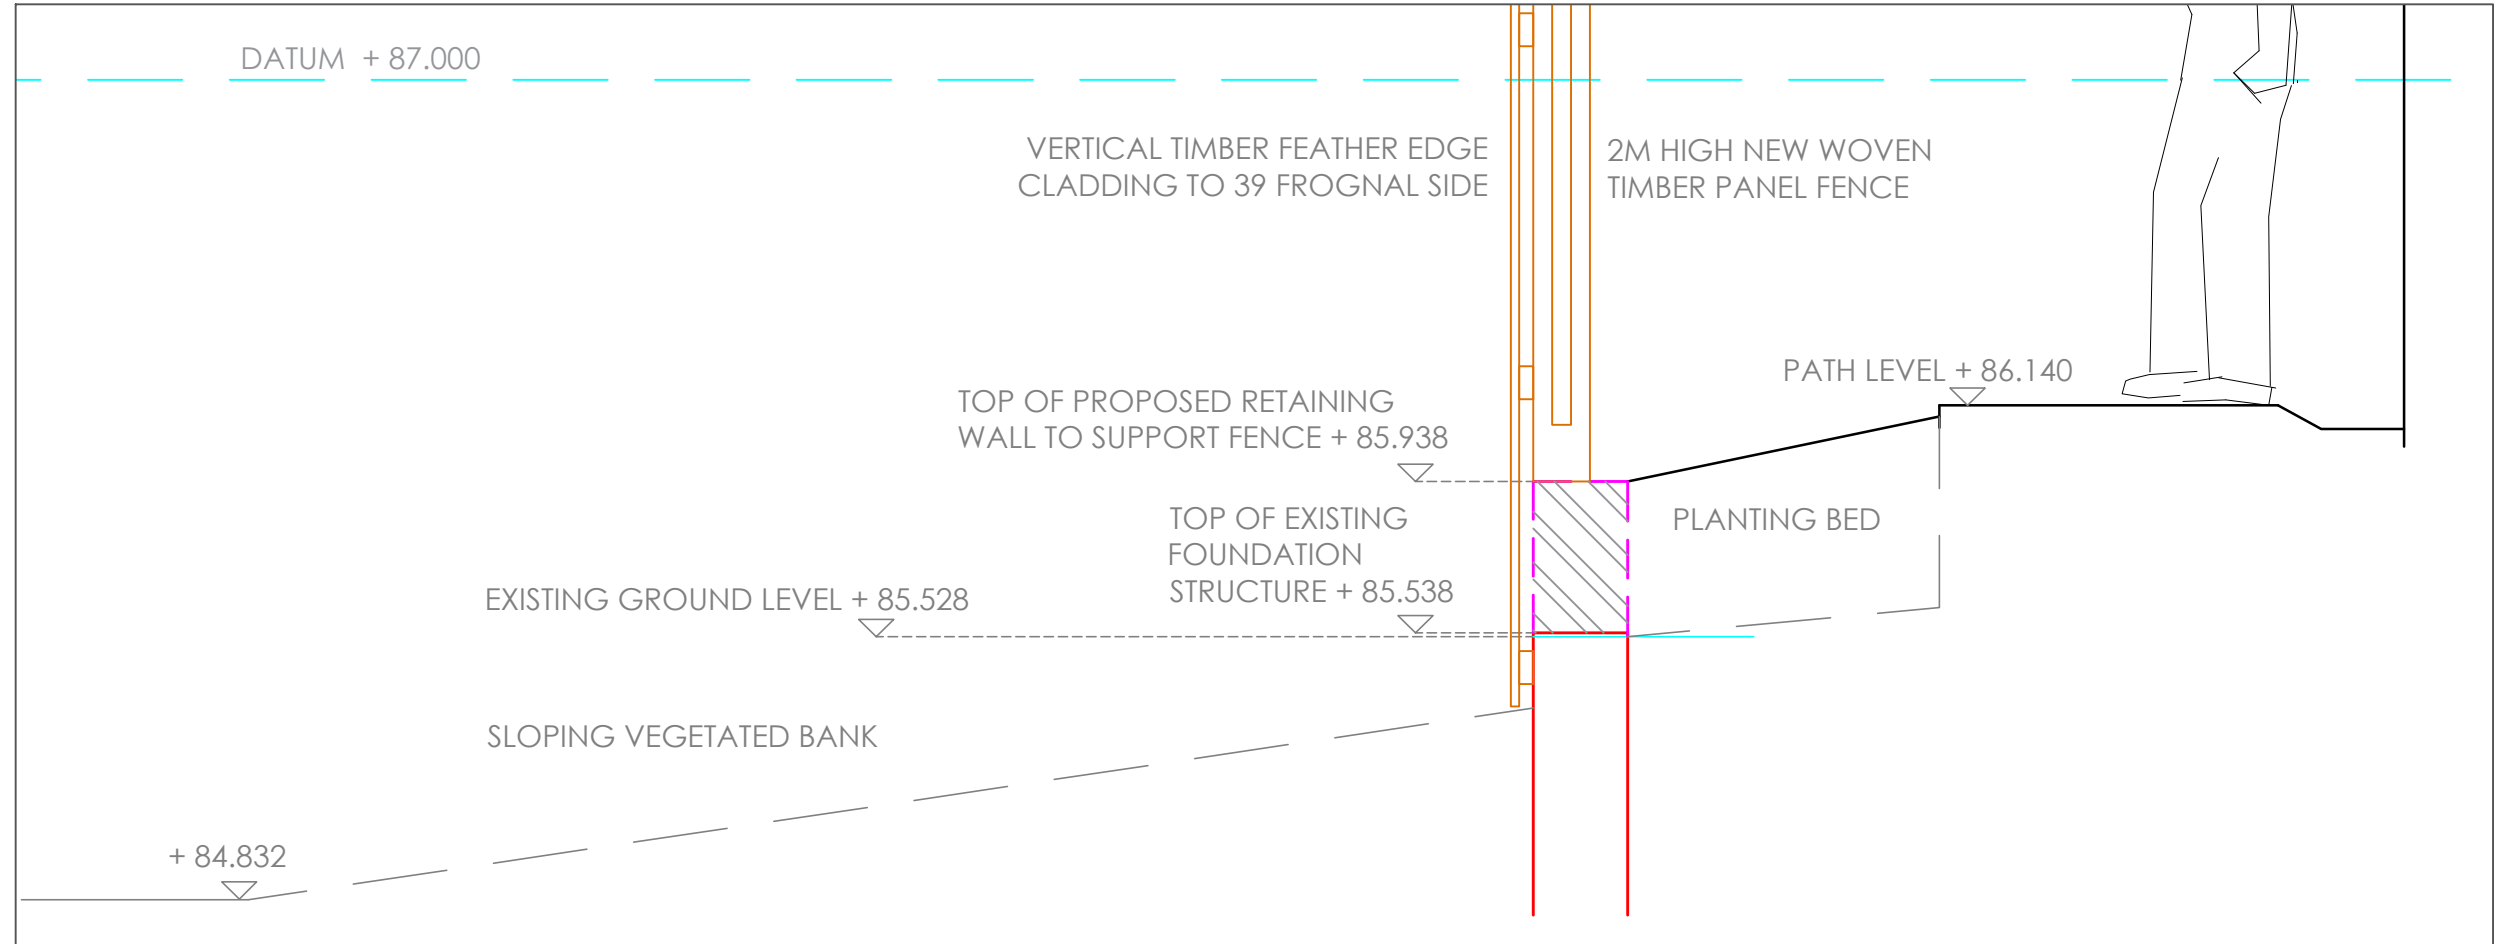

SECTION 4 1:20@A1

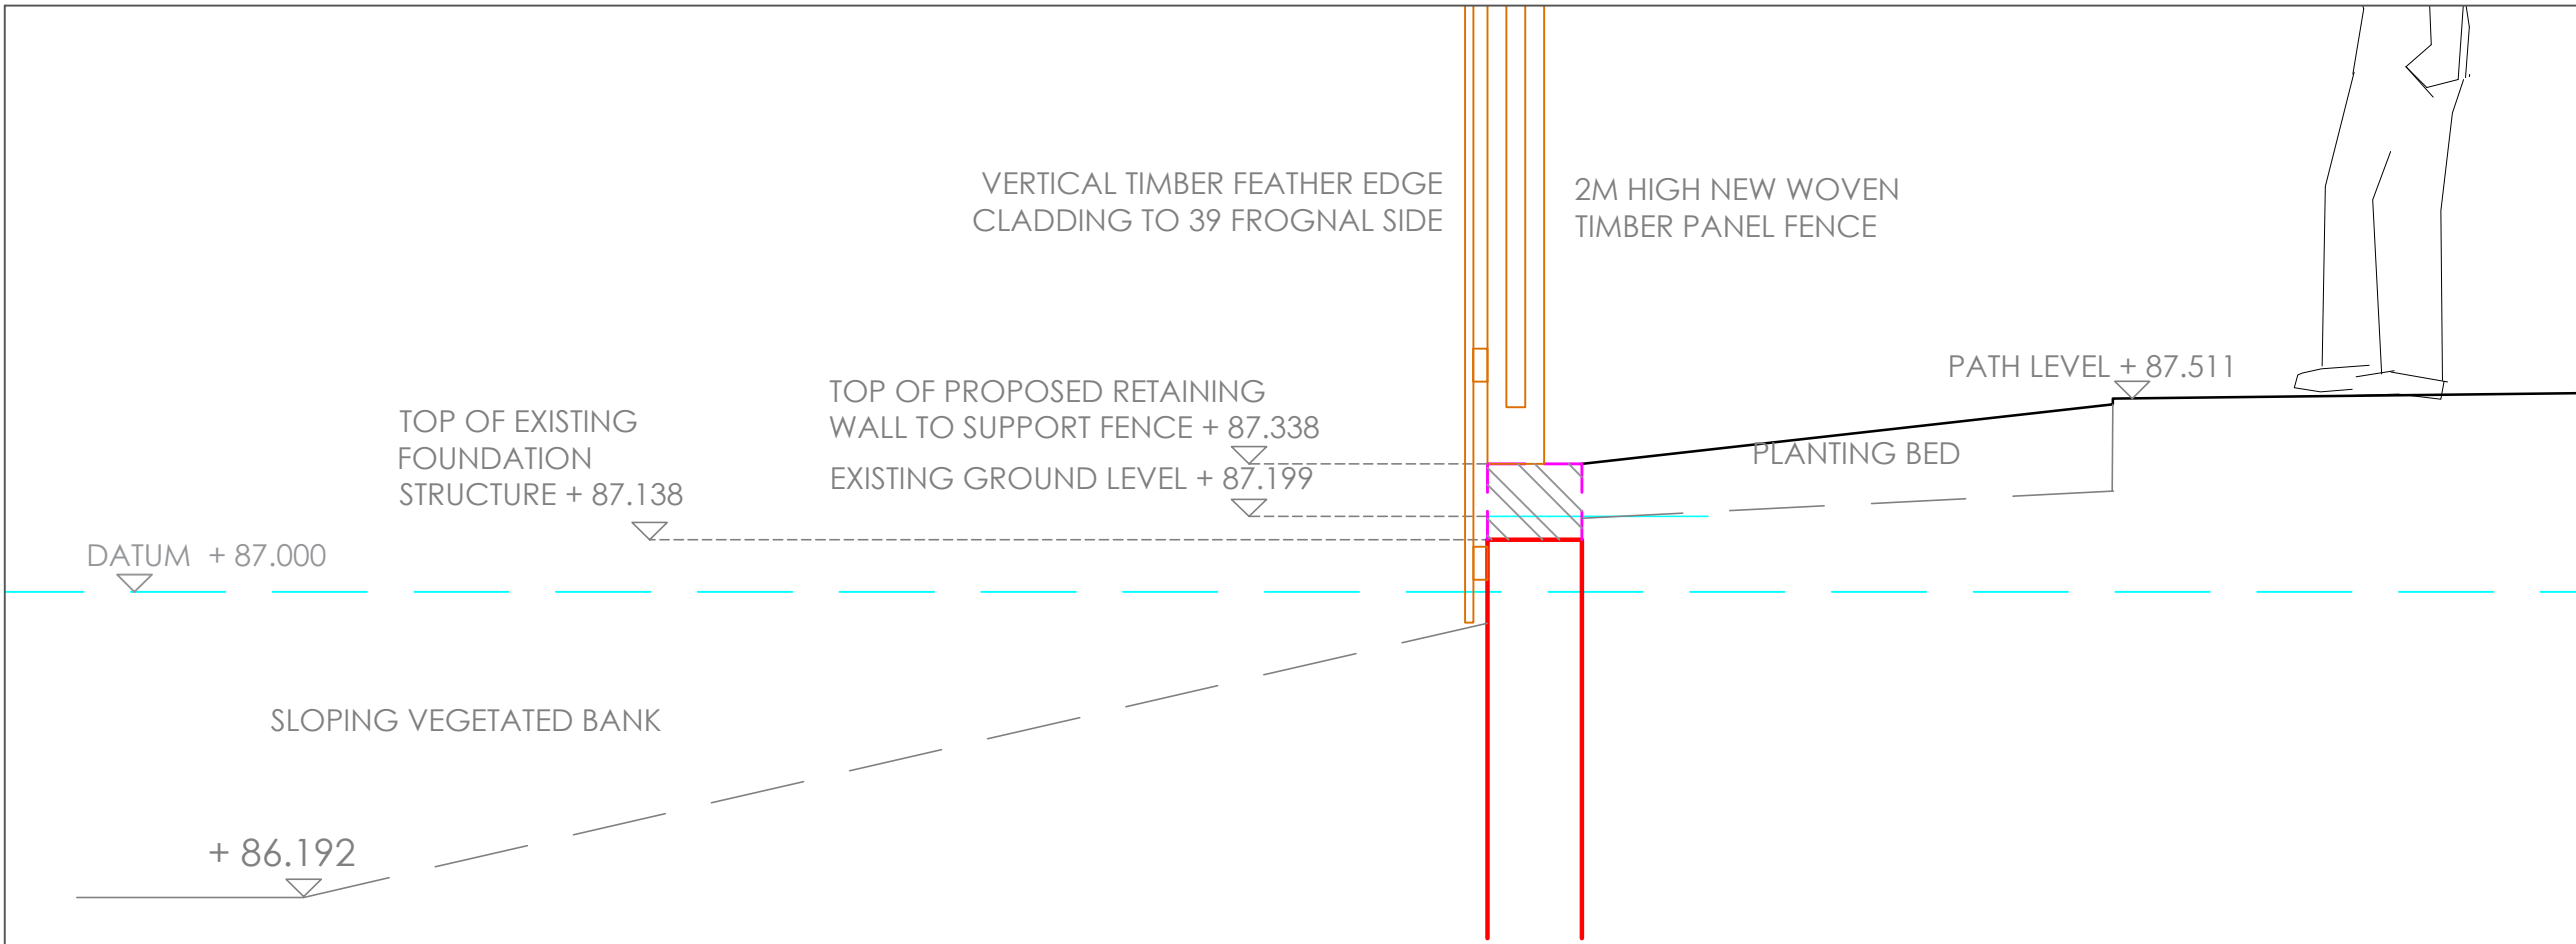

SECTION 5 1:20@A1

- NOTES
1. Read in conjunction with all relevant Architects, Engineers & design team drawings & specifications
 2. Any discrepancies must be drawn to the attention of the lead consultant in writing
 3. All dimensions are in millimetres unless otherwise noted & are subject to checking on site prior to fabrication or ordering of materials
 4. This drawing is the copyright of Bowles & Wyer (and other consultants where referenced)

key

B 21.09.20 VW/JW Height of RW & fence reduced by 200-890mm
 A 04.03.2020 VW JW notes amended, original fence shown
 Orig 30.10.2019 VW JW n/a
 rev date by chk notes

BOWLES & WYER
 5 Williams Court, Tunnel Way, Pistoone, Nr. Leighton Buzzard, LU7 9GJ
 Tel: 01296 662439 Fax: 01296 663959 Email: admin@bowleswyer.co.uk

project title		
41 Frognal		
drawing		
Proposed Retaining wall and fence section		
job number	drawing number	revision
2160	2160-P-84	B
status		
PLANNING		
scale as shown		