


Copyright Cousins&Cousins Architects. No implied license exists. This drawing should not be used to calculate areas for the purposes of valuation. All dimensions be checked on site by the contractor and such dimensions to be their responsibility. Do not scale drawings. All work must comply with relevant British Standards and Building Regulations requirements. Drawing errors and omissions to be reported to the architect.

GENERAL NOTES: Drawing to be read in conjunction with all other architectural and other consultant's information. Refer to Structural Engineer's information for all demolition and proposed structural works. Refer to Services Engineer's information for all demolition and proposed mechanical, electrical and public health works. Drawing to be read in conjunction with the Fire Strategy Document and the relevant CDM information for the project.

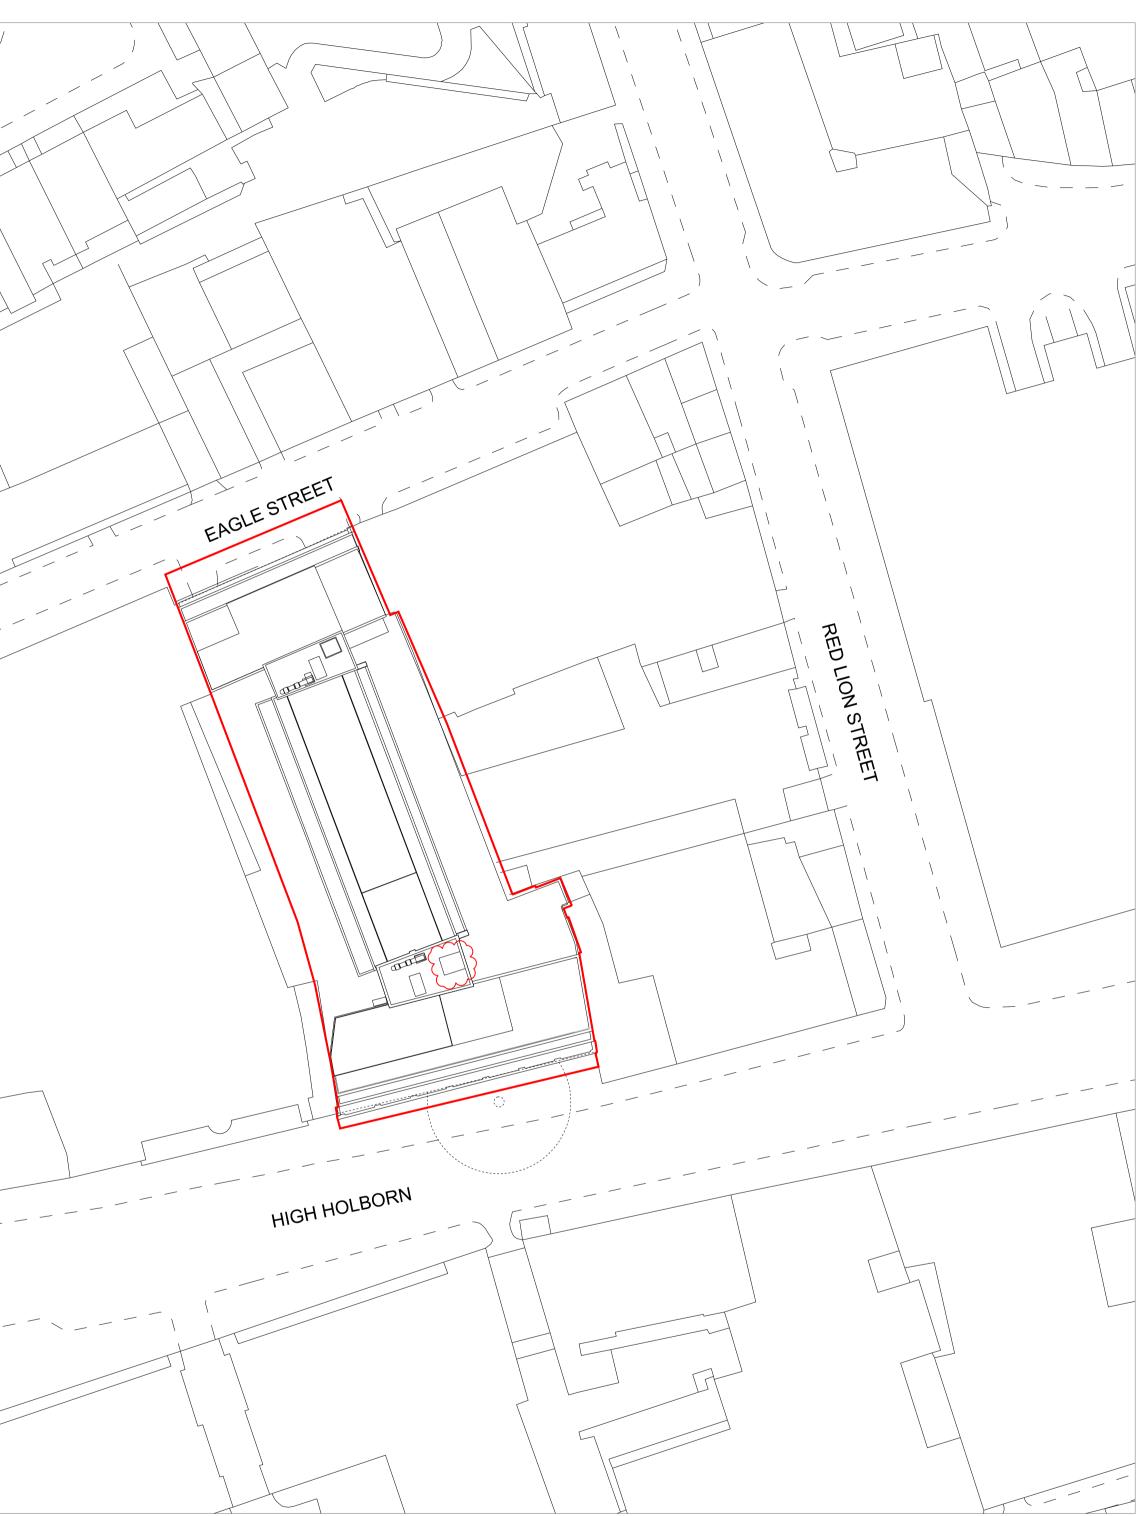

P2	28.08.2020	Planning Application	AG
P1	28.02.2020	Planning Application	AG
Rev	Date	Reason For Issue	Chk

Project

Client

Uncommon Holborn 85 High Holborn

CER Investments Sarl

™ Proposed Site Plan

Status


PLANNING

Project Number				
19006				

Revision P2

0______50m



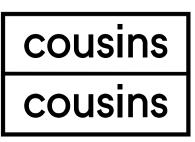

Bedford House 125-133 Camden High Street London NW1 7JR