


**THIS DRAWING IS NOT TO BE SCALED**  
 Figured dimensions only to be used. This drawing is subject to and protected by the provision of the copyrights acts. Any discrepancies or queries to be notified immediately. All dimensions to be verified on site  
 © PRET A MANGER (EUROPE) LTD 2004

**Notes :**

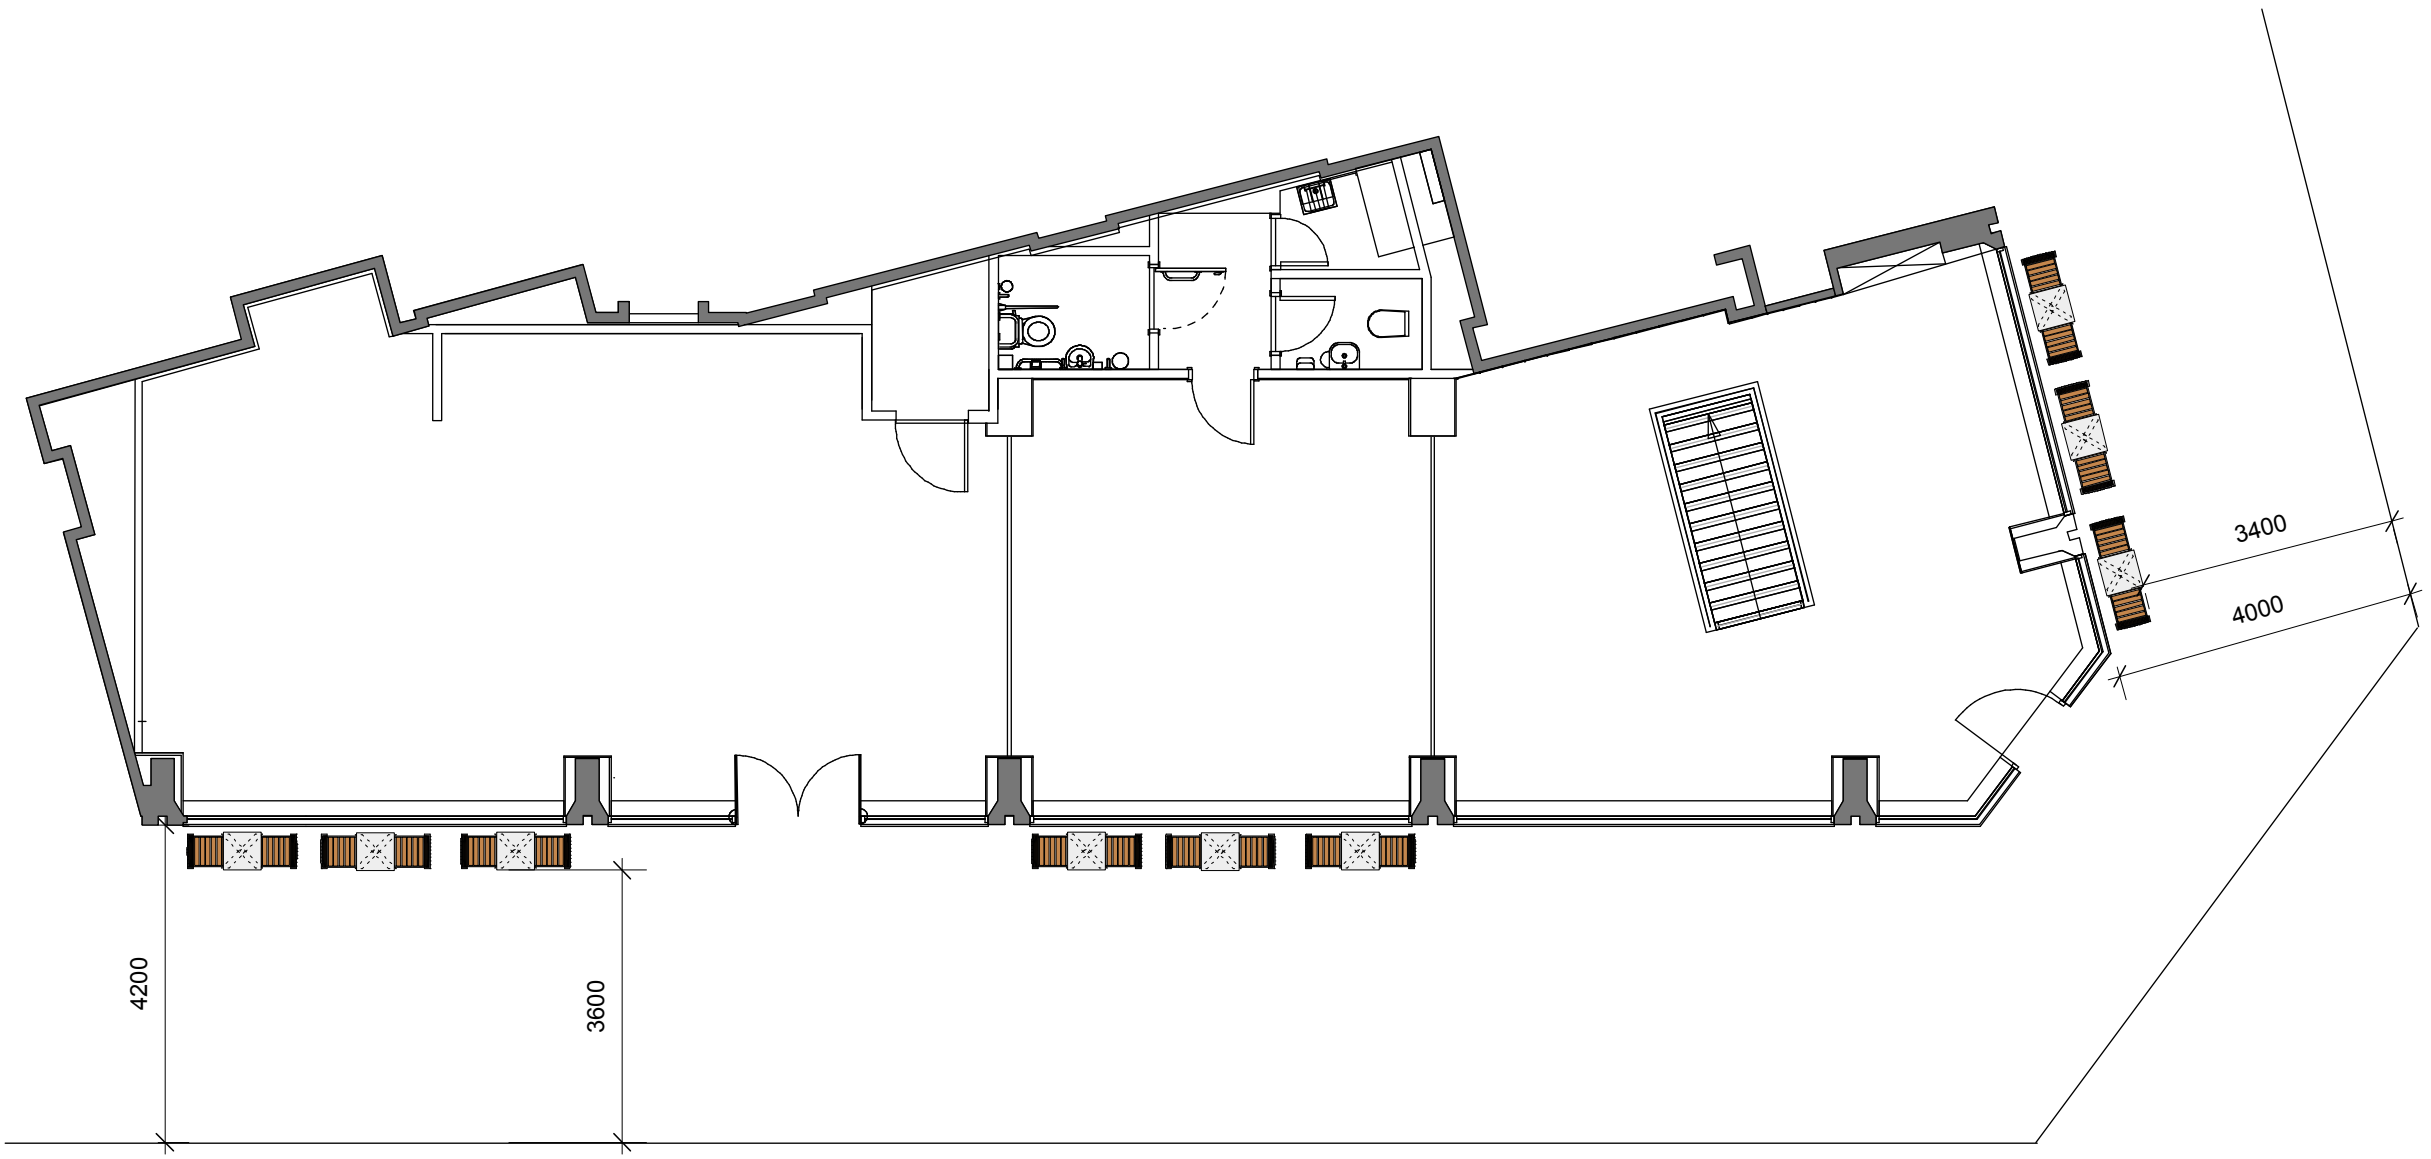

**FOR APPROVAL**

Revision:	Date:	By:	Description:

**★ PRET A MANGER ★**

Project:  
64 - 76 New Oxford Street

Title:  
**External Furniture**

Drawn By:	Checked:	Scale:	Drawn Date:	Revised Date:
FS		1:50 (A1) 1:100 (A3)	03.08.11	

Drawing No.:	Sheet No.:	Revision:
	Of:	