
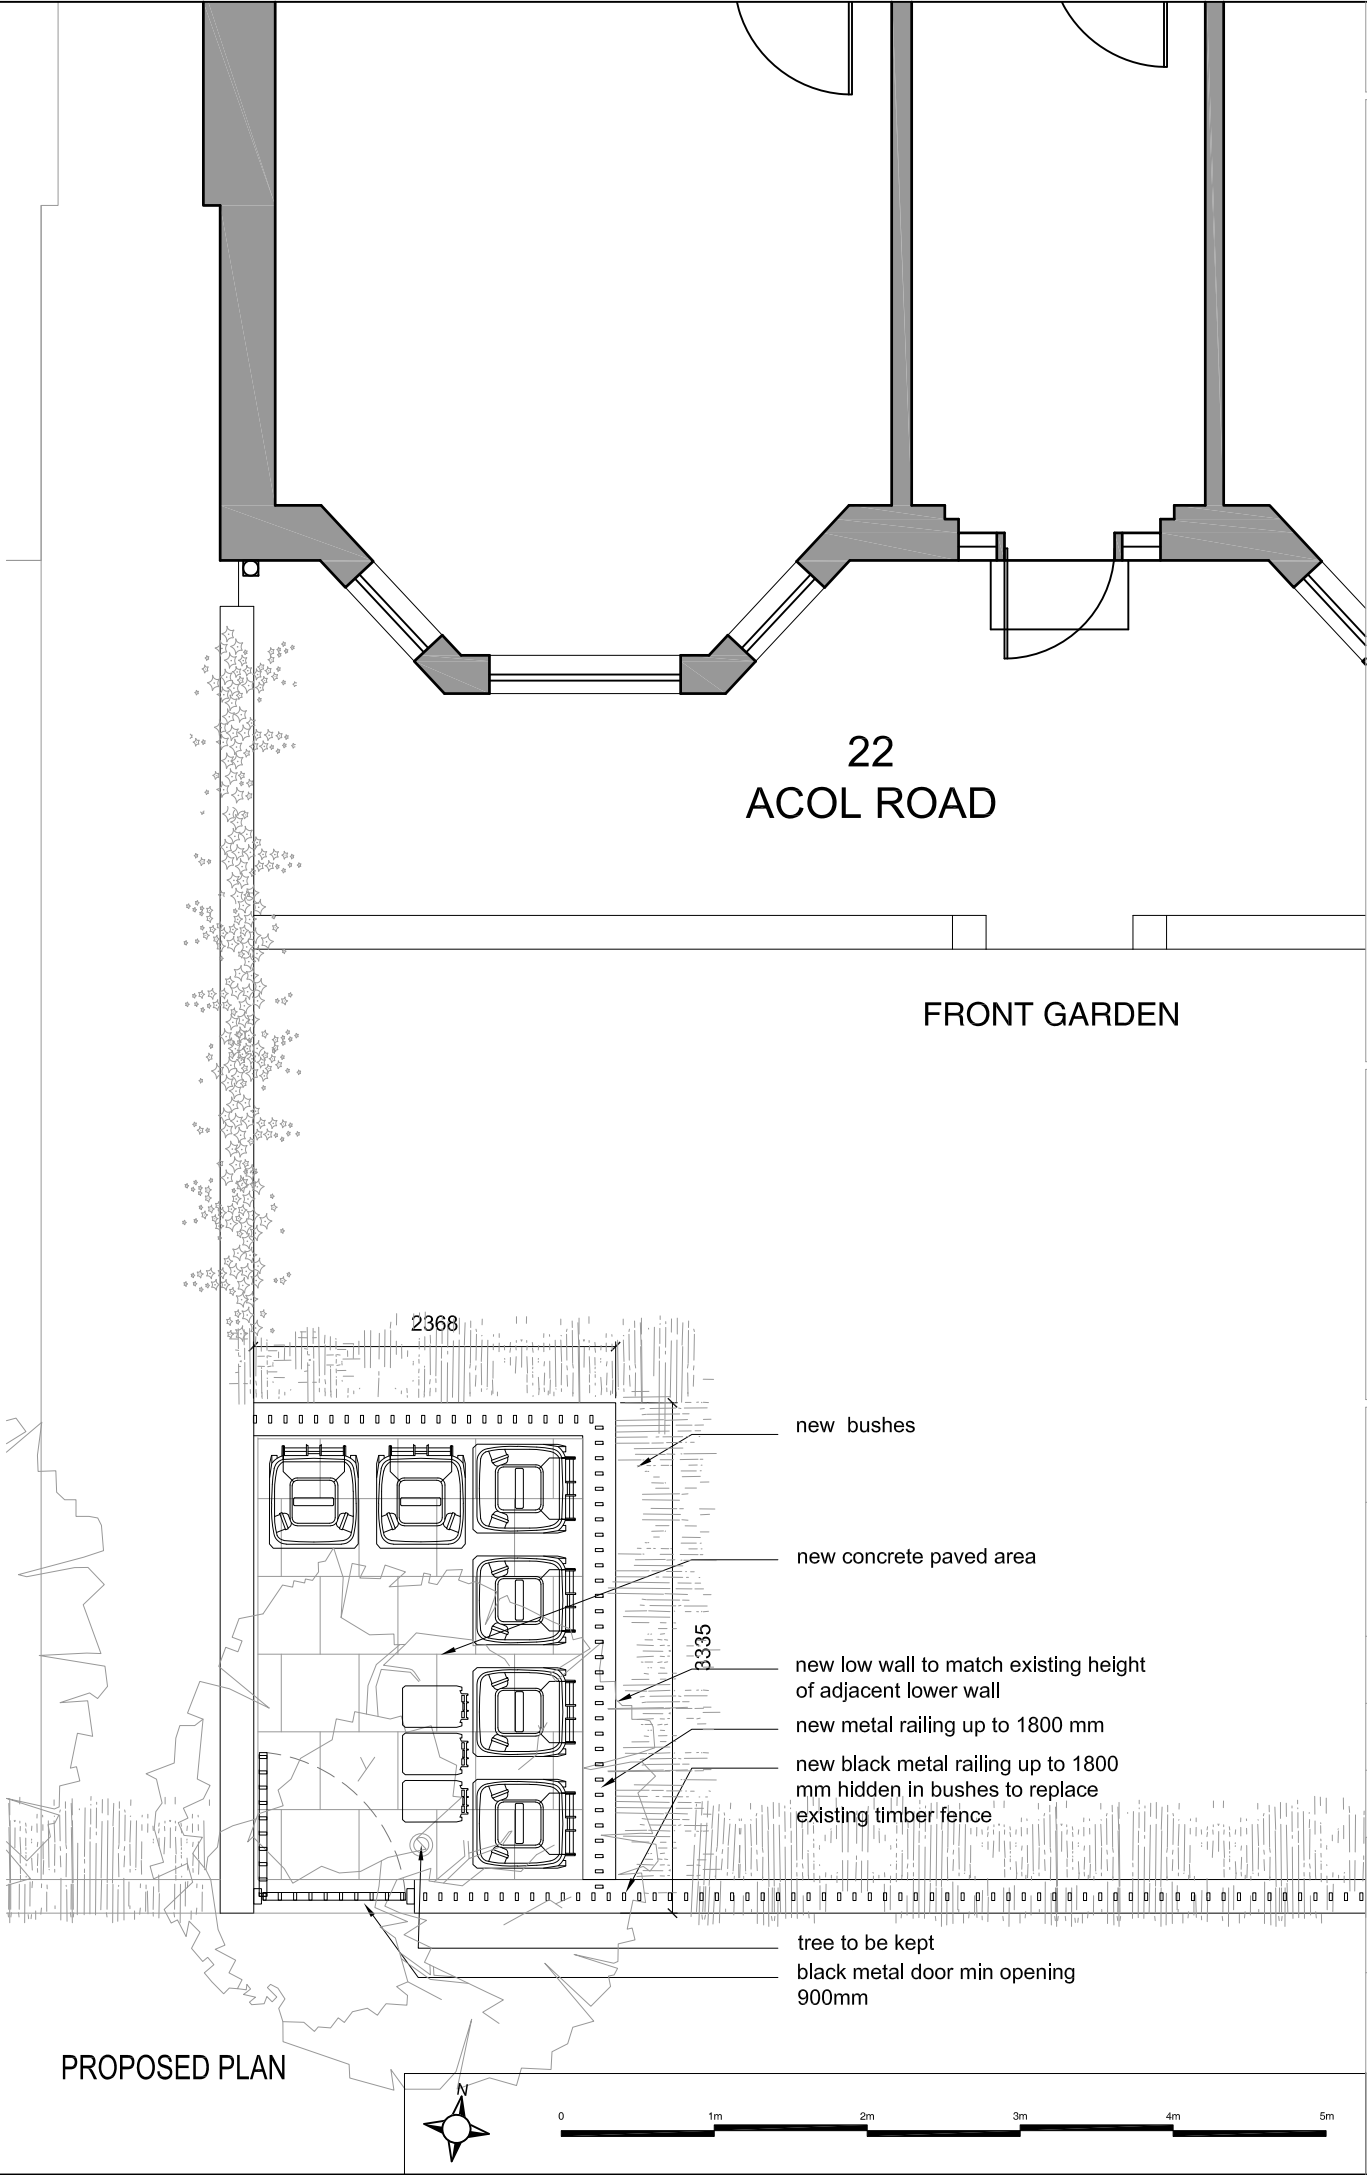


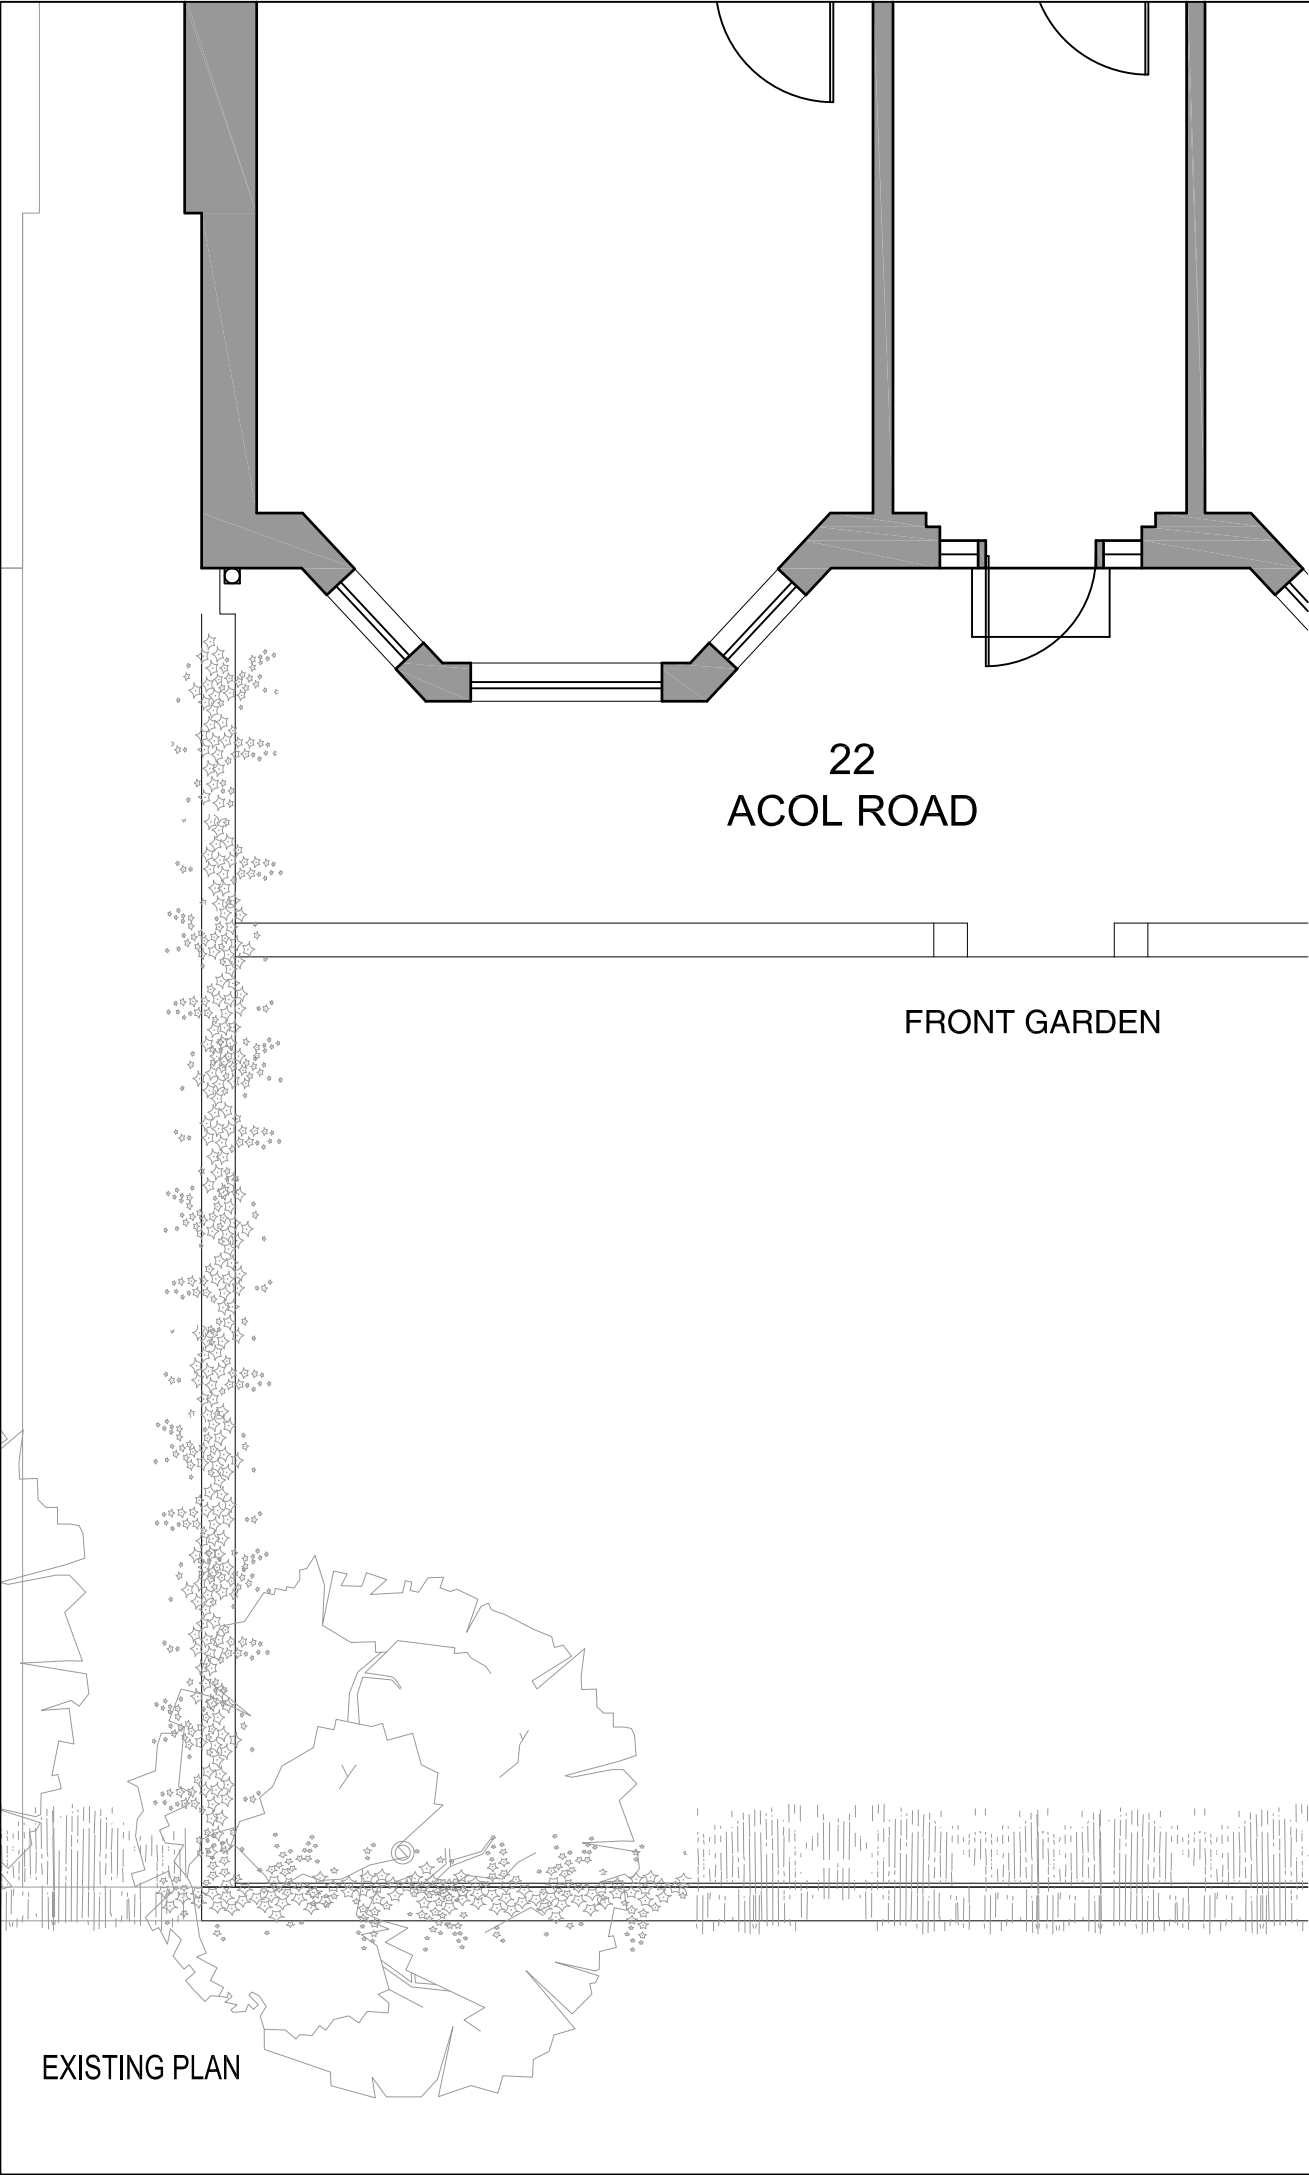

PLANNING ISSUE
REVISIONS
NOTES
22 ACOL ROAD, LONDON NW6 3AG
EXISTING AND PROPOSED PLAN
DWG No: 22AR/SP101
SCALE: 1 - 50 @A3
DATE: OCTOBER 2020
BELSIZE ARCHITECTS
48 PARKHILL ROAD, LONDON, NW3 2YP T: 020 7482 4420 - FAX: 020 7482 4186 E: MAIL@BELSIZEARCHITECTS.COM
© COPYRIGHT NOT TO BE REPRODUCED OR USED WITHOUT PERMISSION