





Streetwise licence No.
100047474

LOCATION MAP
SCALE: 1:1250

Metres

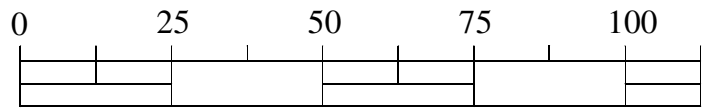


Scale: 1:1250

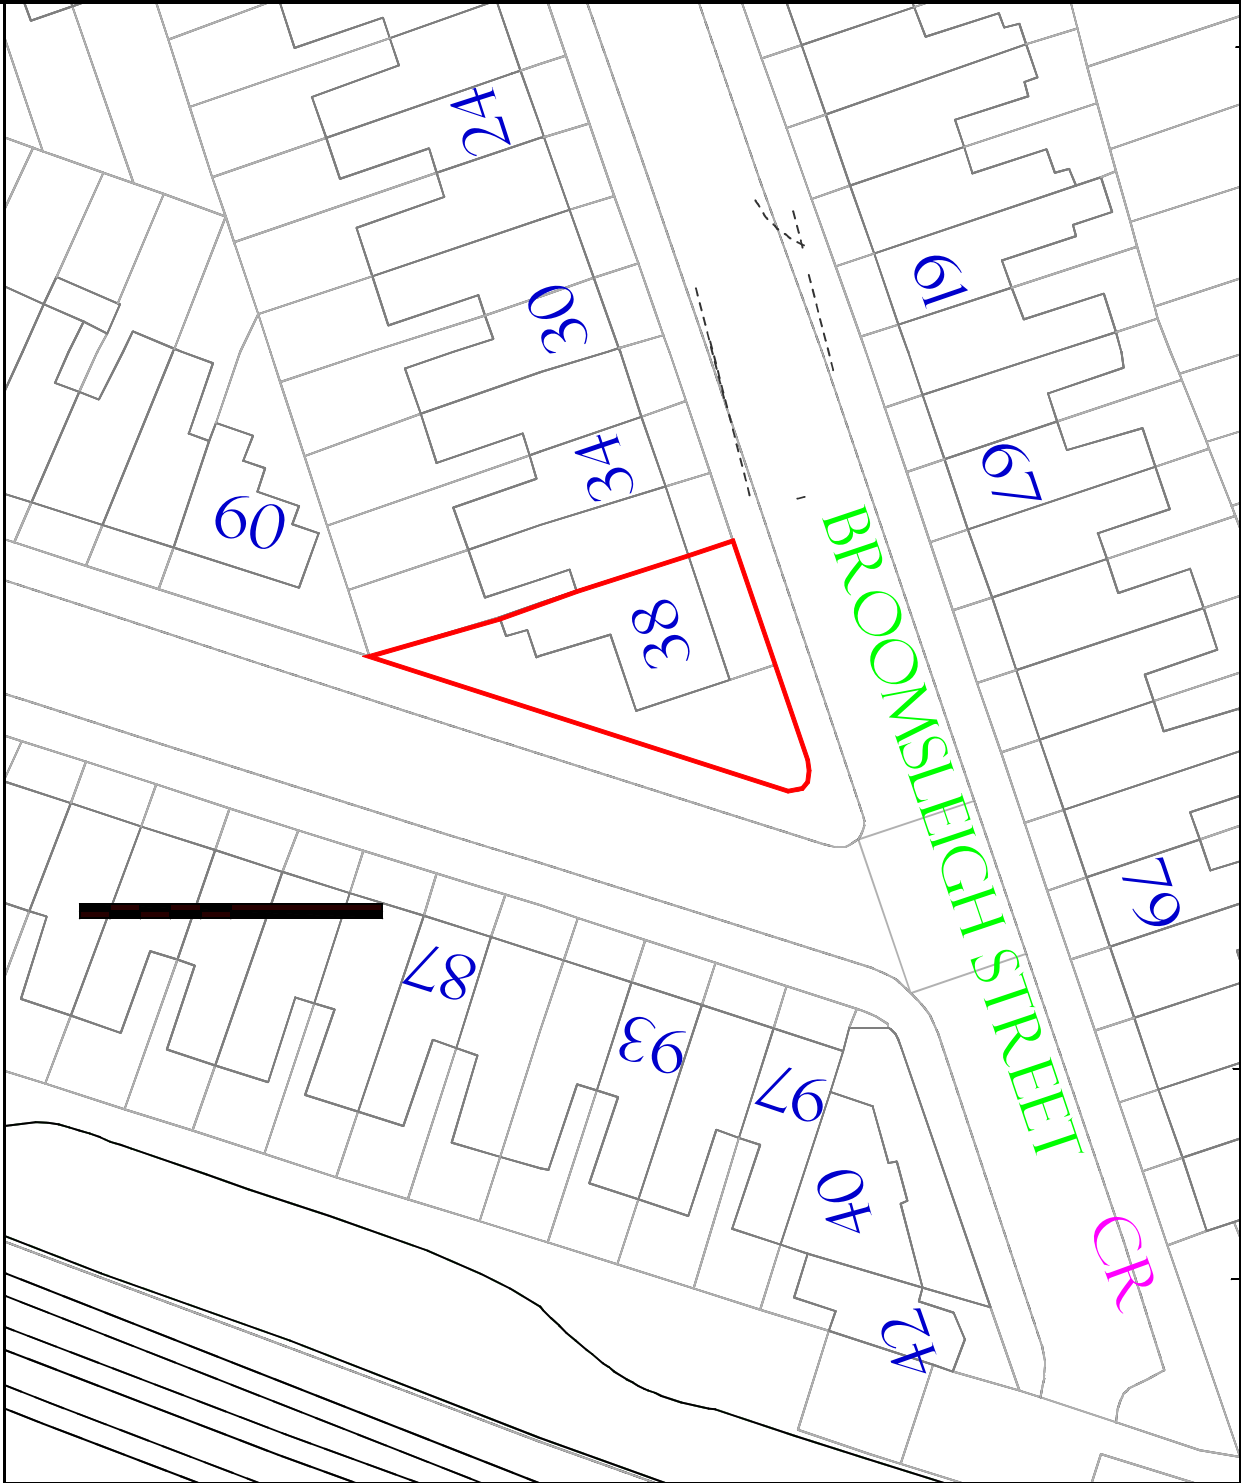

BLOCK PLAN
SCALE: 1:500

Metres

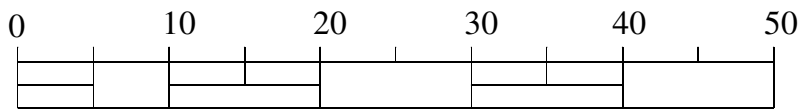

Scale: 1:500

NOTES

T Adebayo C. Eng
(Architecture, Design and Structure)
228 High Street
Barnet
EN5 5TD
Tel: 07961-161810
E-mail: sales@planandbuild.net
www.planandbuild.net

Project Title
LOFT EXTENSION

Project Address
38 BROOMSLEIGH STREET
NW6 1QH

Drawing Title
LOCATION MAP AND BLOCK PLAN

Date 09 OCT 2020

Drg No. PB-15/38BR.MS/05B

Scale 1:500 & 1:1250