

KOJO RESTAURANTS

32 Rosslyn Hill, Hampstead, London NW3 1NH

Issue	Date	Comments
A	16.10.2020	Initial Design Proposals
B	20.10.2020	Various updates


EXISTING



01 - Front Elevation

SCALE 1:50 @ A3


Scale 1:50 (mm)

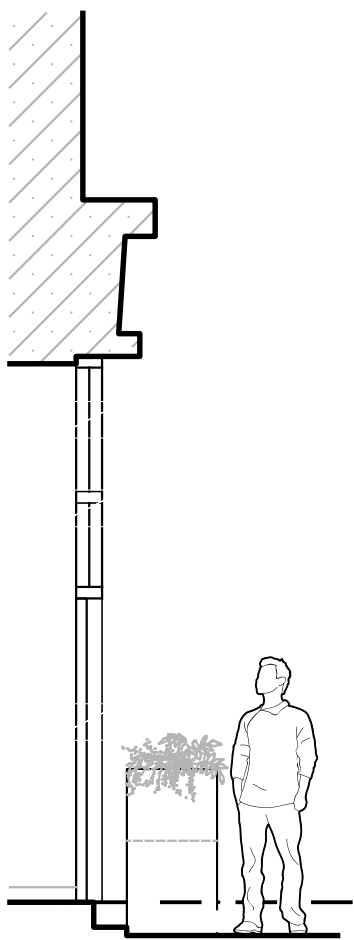

02 - Side View

SCALE 1:50 @ A3


PROPOSED

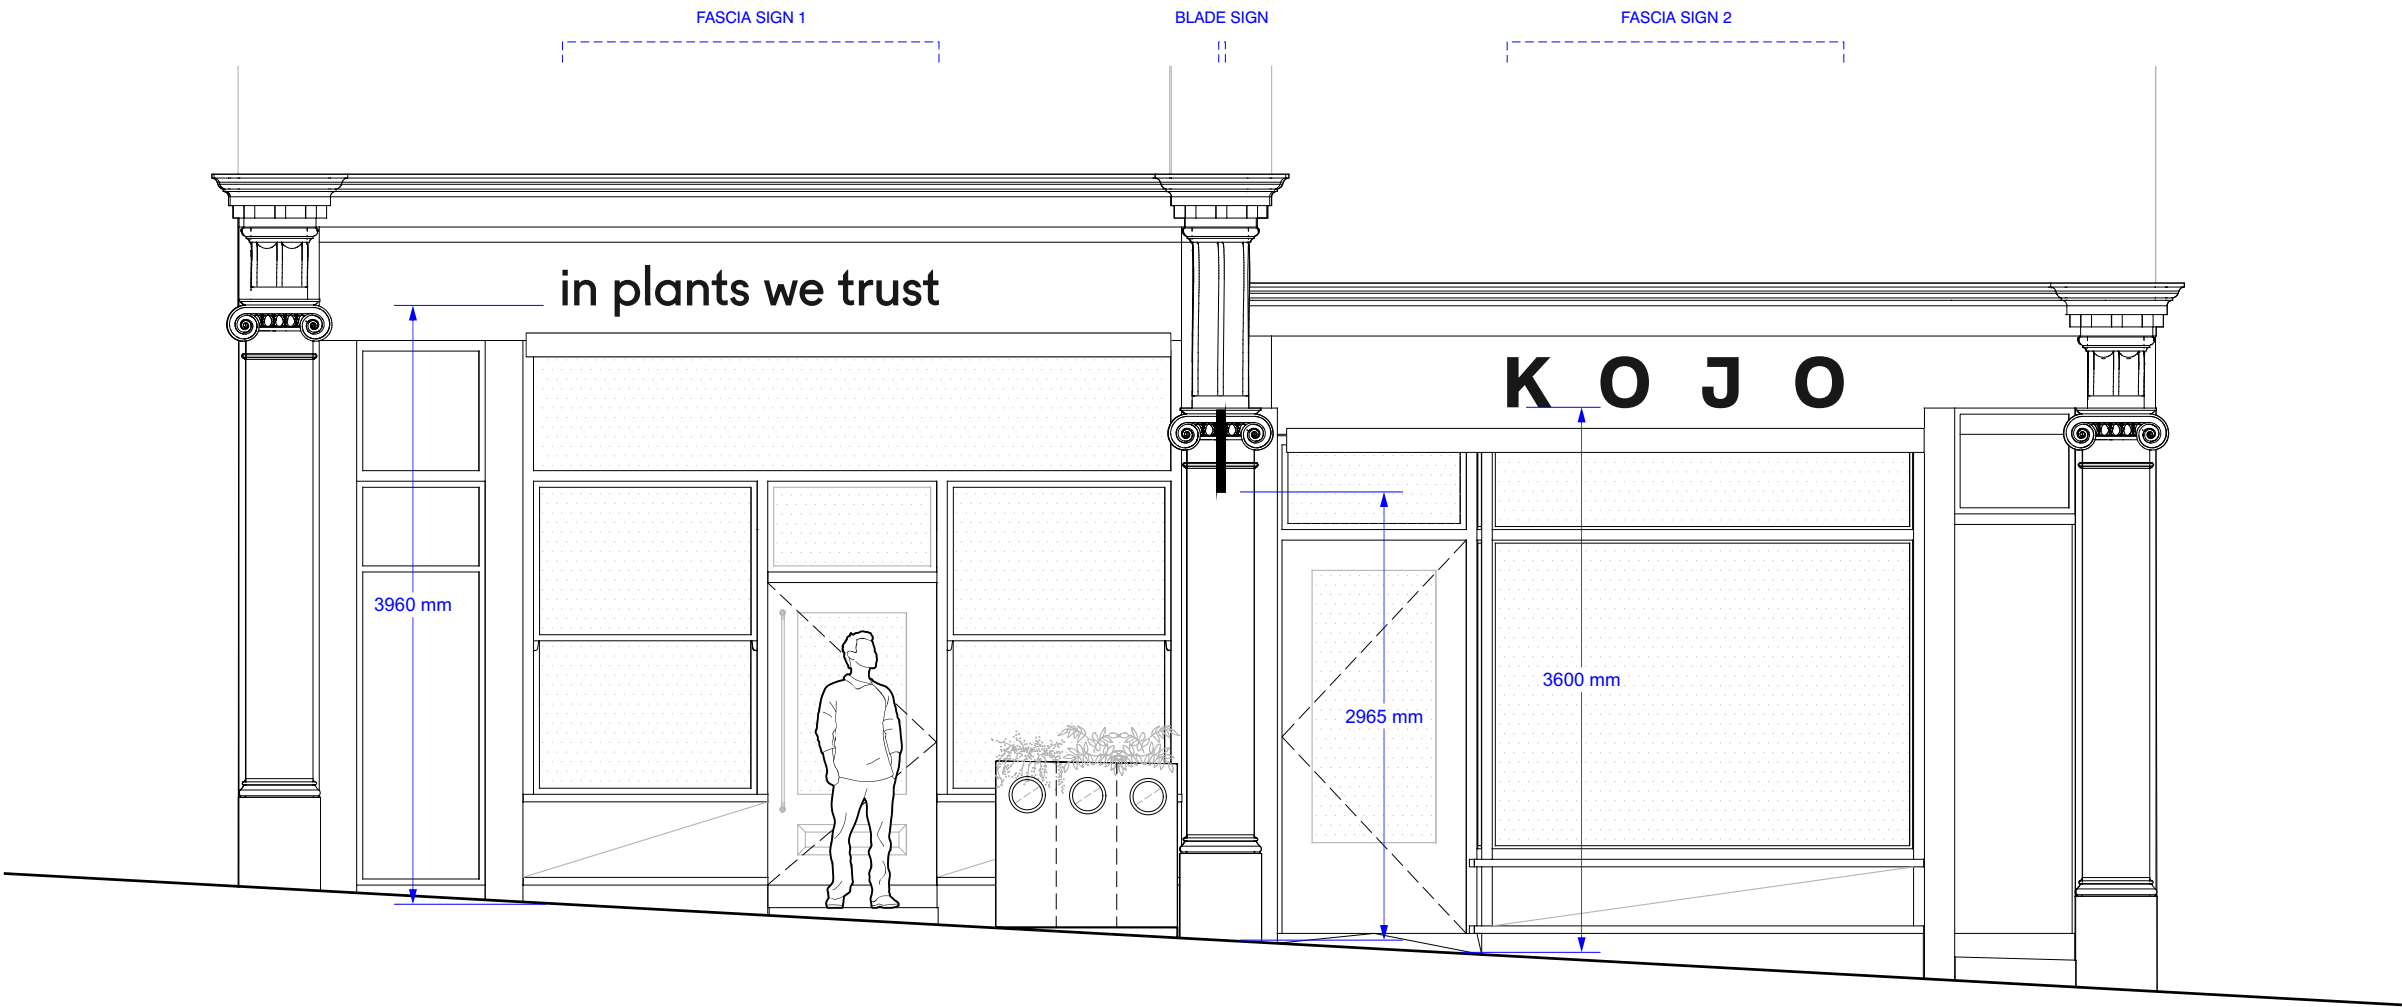

01 - Front Elevation

SCALE 1:50 @ A3

Scale 1:50 (mm)

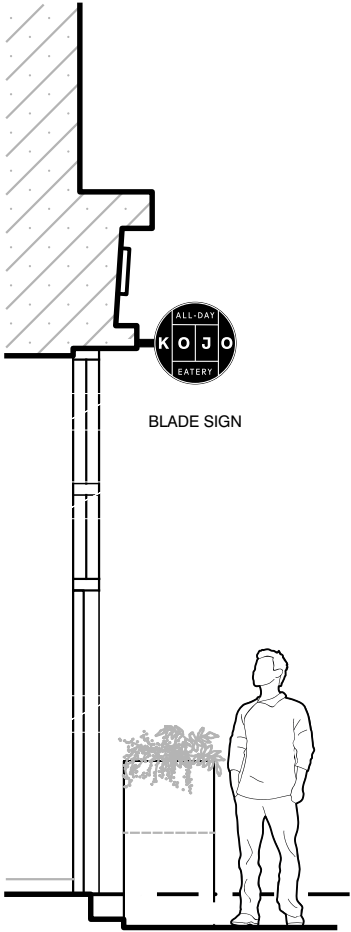


02 - Side View

SCALE 1:50 @ A3

FASCIA LETTERING DETAILS


Built up opal acrylic letters with galvanised mild steel letter faces.
Only side returns to illuminate.
Illumination to be provided by internal white LEDs

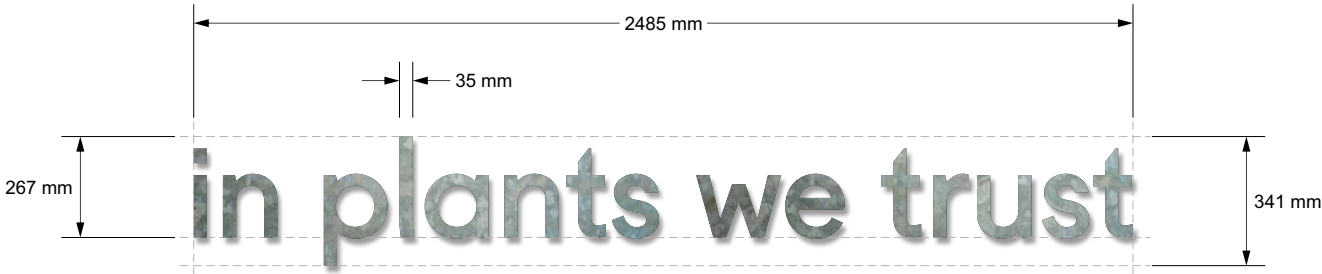

01 - Fascia Sign 1

SCALE 1:20 @ A3


Scale 1:20 (mm)

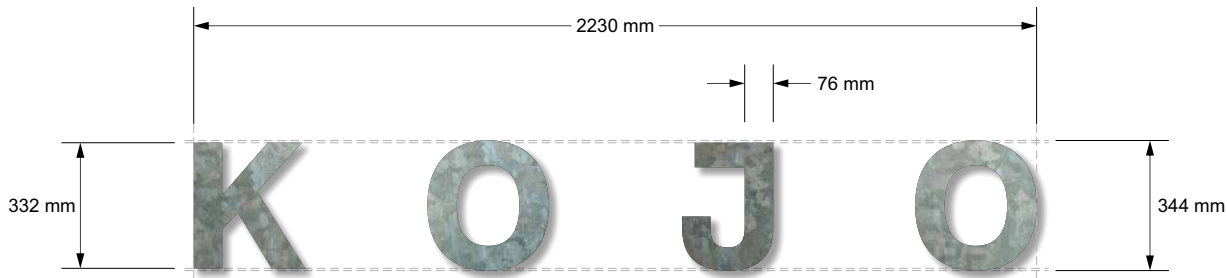

02 - Fascia Sign 2

SCALE 1:20 @ A3

Scale 1:20 (mm)

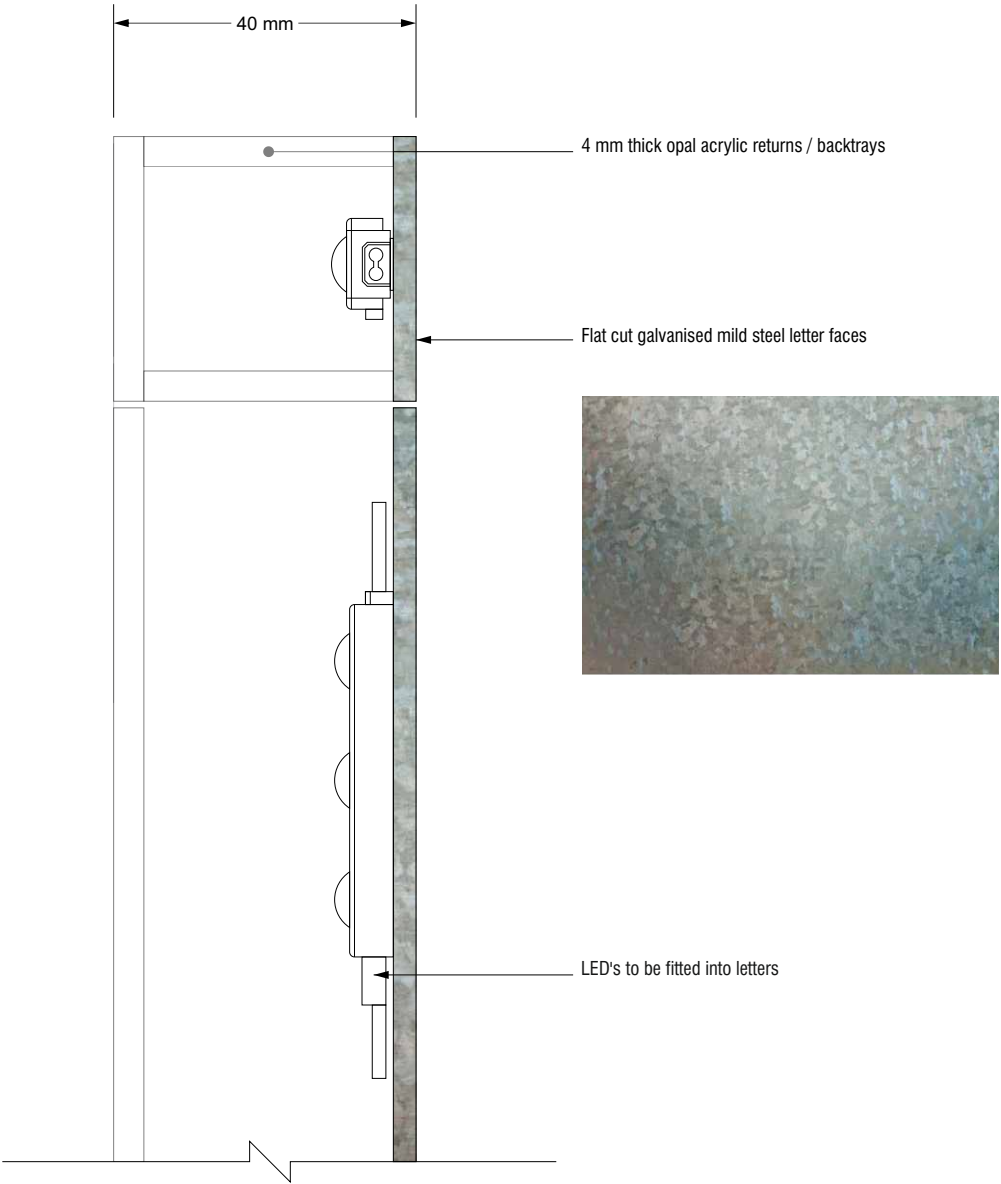

03 - Section


SCALE 1:1 @ A3

Scale 1:1 (mm)





PROJECTING SIGN DETAILS


Fabricated aluminium circular tray panels, fitted back to back over internal metal frame work.
All metal work powder coated satin black.
Each circular face panels to be applied with vinyl graphics as shown.
Projecting sign to be fixed to pilaster on stand-off bracket, also finished satin black.
Unit to remain non-illuminanted.

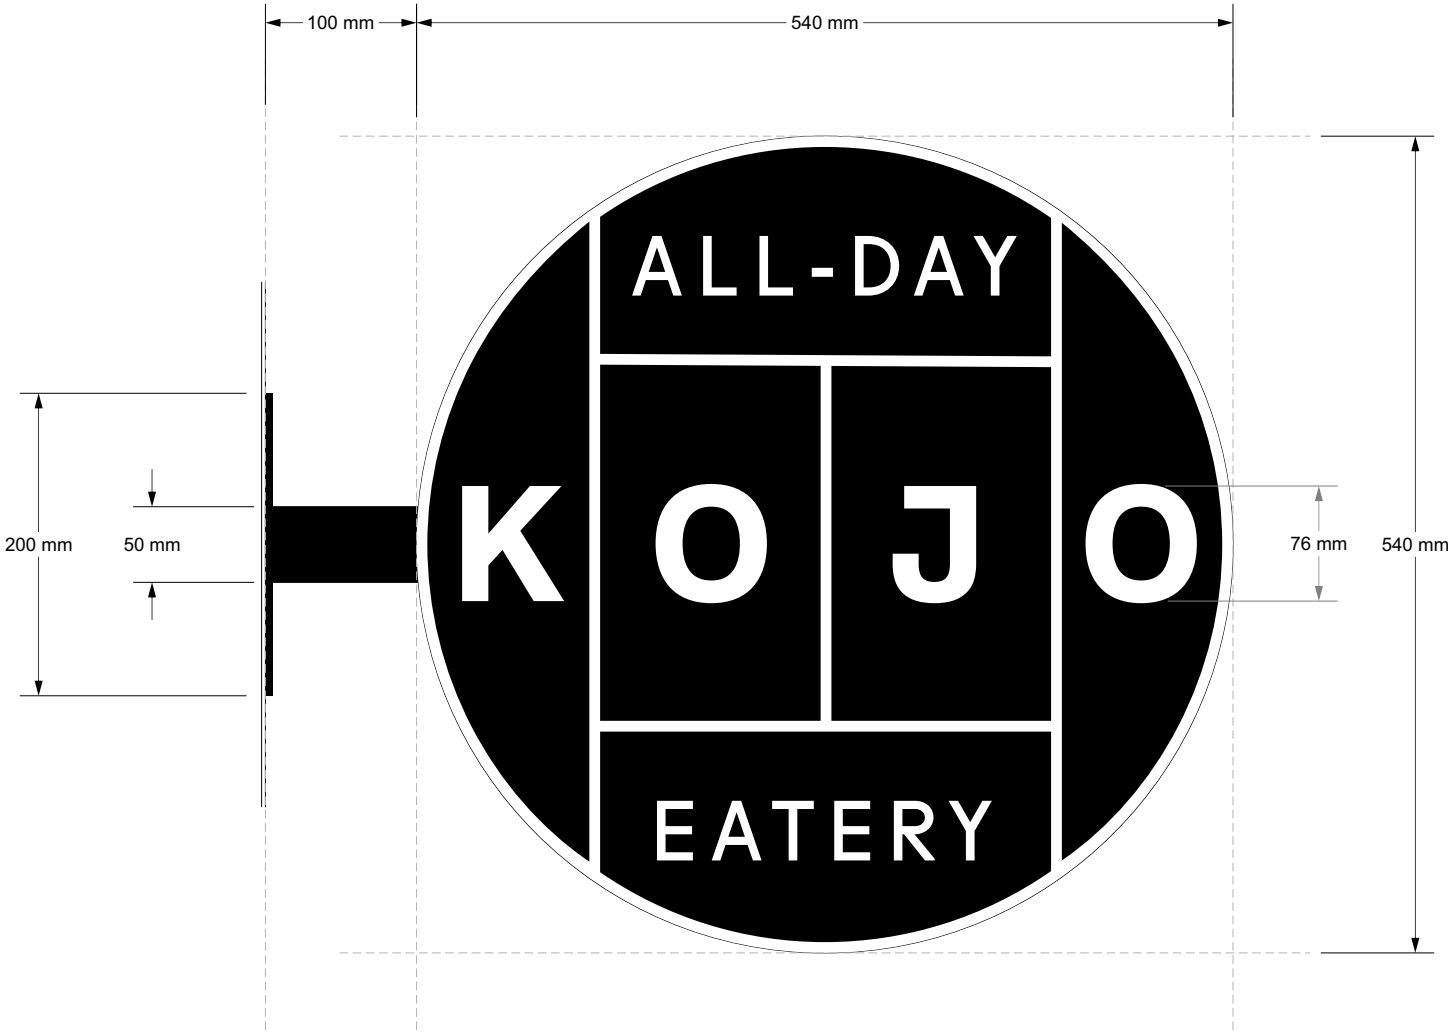

01 - Projecting Sign
SCALE 1:5 @ A3

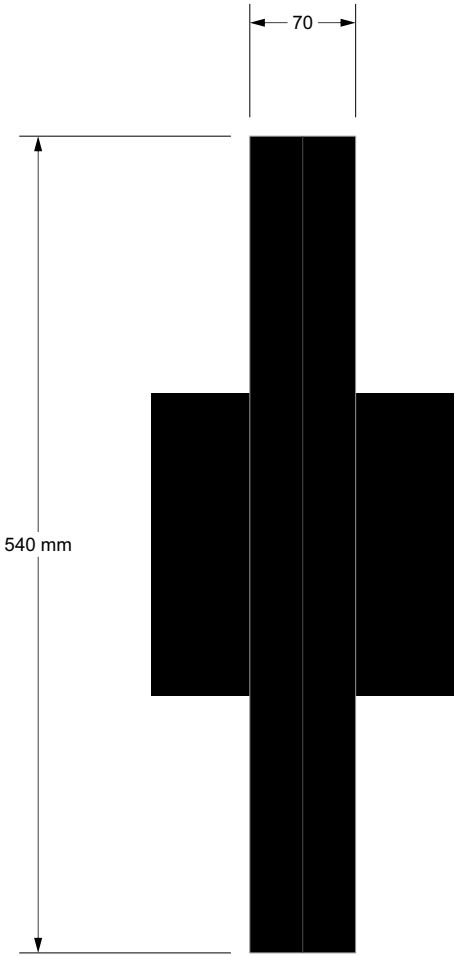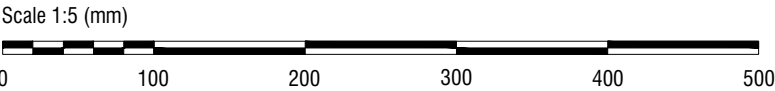

02 - Projecting Sign - Side View
SCALE 1:5 @ A3

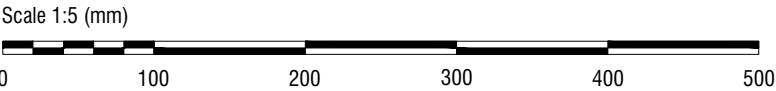

THANK YOU