


01 EXISTING SECTION AA
Scale: 1:50




KEY PLAN

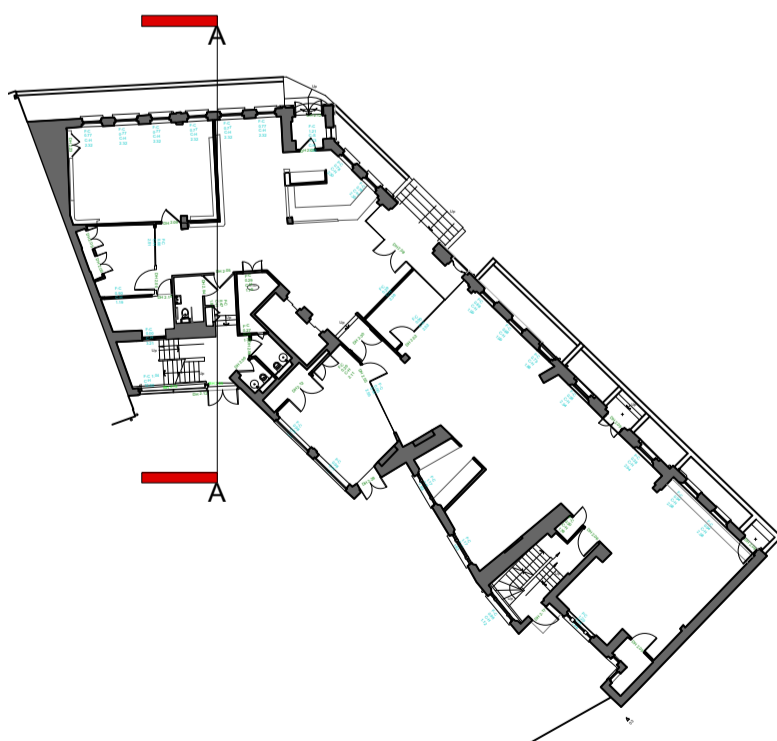

EXISTING SECTION AA

PLANNING

			PROJECT 83 CLERKENWELL ROAD					DRAWING TITLE EXISTING SECTION AA	
			CLIENT THAMESIS					<div> gpad <small>architecture & interior design</small></div> <div>T: 020 7549 2133 E: info@gpadlondonltd.com W: www.gpadlondonltd.com</div> <div>2nd Floor 130 Old Street London EC1V 9BD</div>	
P1	09/10/2020	Planning Issue	SCALE 1:50						
			DATE 18/09/2020		DWG BY JB		REV.		
<div><div>This drawing is the copyright of gpad london ltd. Not to be reproduced, retained or disclosed to any unauthorised person either wholly or in part without written permission. Do not scale off this drawing. All indicated dimensions to be checked and verified on site by the contractor before commencement of any fabrication drawings or work, whatever on site. Report any discrepancies to the Architect immediately. Drawings to be read in conjunction with relevant drawings and specification.</div><div>© gpad london ltd.</div></div>			CHKD. GW	DWG NO. 659-EX-200		P1			