



02 EXISTING SECTION BB
Scale: 1:50

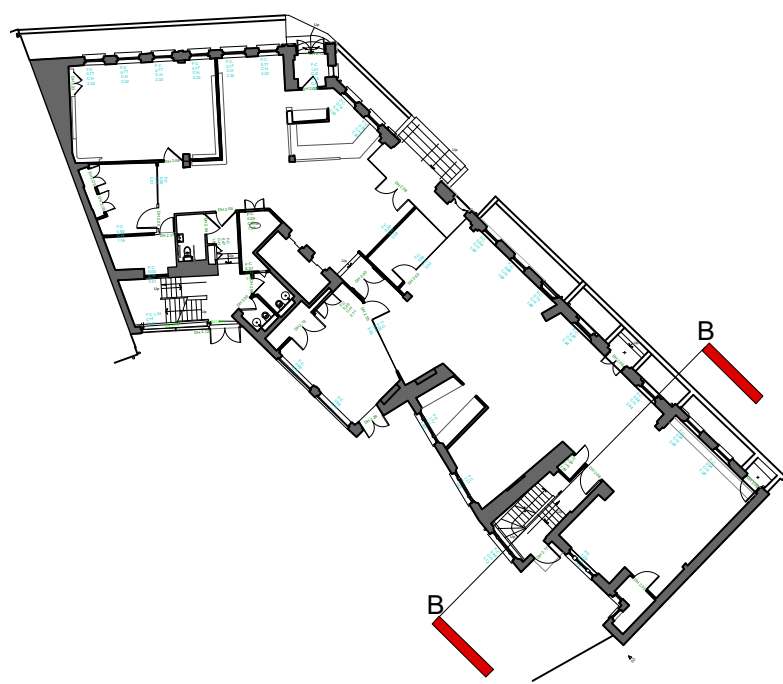

KEY PLAN

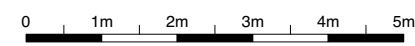

EXISTING SECTION BB

PLANNING

			PROJECT83 CLERKENWELL ROAD				DRAWING TITLEEXISTING SECTION BB	
			CLIENTTHAMESIS				<div>gpad</div> architecture & interior design T: 020 7549 2133 E: info@gpadlondonltd.com W: www.gpadlondonltd.com 2ndFloor 130 Old Street London EC1V 9BD	
P1	09/10/2020	Planning Issue	SCALE1:50DATE18/09/2020DWG BYJBRV.					
<div>This drawing is the copyright of gpad london ltd. Not to be reproduced, retained or disclosed to any unauthorised person either wholly or in part without written permission. Do not scale this drawing. All indicated dimensions to be checked and verified on site by the contractor before commencement of any fabrication drawings or work whatsoever on site. Report any discrepancies to the Architect immediately. Drawings to be read in conjunction with relevant drawings and specification.</div>			CHKD:GW	DWG NO.659-EX-201	P1			
© gpad london ltd.								