

Upstand to stair overrun wall adjacent to plant to be 550mm taller than plant acoustic screen

Proposed new coping stone, drips to both sides to be 50mm from external wall line

New 4th floor roof extension

Extension to existing curtain walling, profile of existing system to be surveyed to ensure match.

New stair from the 3rd floor to 4th floor

Cranked louvre screen with acoustic backing, 3000mm(H) x 450mm(D), specialist design to meet acoustic requirements, PPC Grey

Proposed new plant to roof

Proposed new rooflight to match existing

PARAPET +34870
SSL +34770

FFL +32170
SSL +31970

FFL +28980
SSL +28880

FFL +25840
SSL +25740

FFL +22540
SSL +22440

FFL +19030
FFL +18780
SSL +18680

Proposed new stone paving with brass nosing, PTV 36+ slip resistance

Fixed bicycle ramp. Galvanised bike ramp for steps and stairs. Flat fixing to bottom and top step landing to prevent trip hazard

Proposed new metal balustrade to match existing balustrade design, PPC Black


Proposed new Part K compliant stair to cycle store

FFL +15750

FFL +15240

Proposed new concrete retaining wall in lieu of existing retaining wall to allow for new building control compliant stair

01 SECTION AA
Scale: 1:50

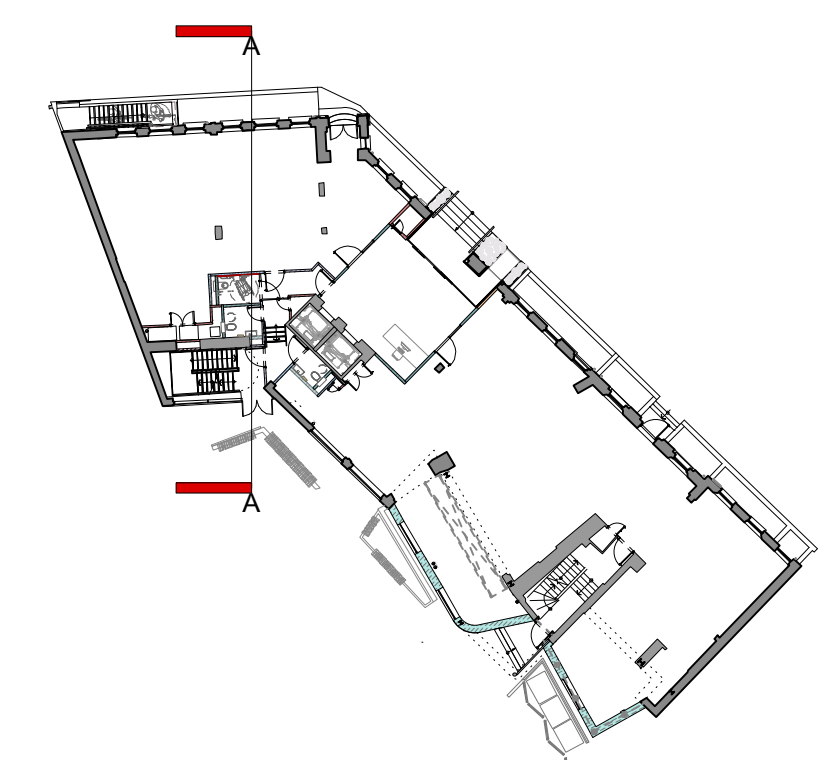

KEY PLAN

0 1m 2m 3m

SECTION A-A

PLANNING

			PROJECT 83 CLERKENWELL GARDENS LONDON, EC1R 0DE				DRAWING TITLE SECTION A-A				
			CLIENT THAMESIS				<div>gpad</div> architecture & interior design T: 020 7549 2133 E: info@gpadlondonltd.com W: www.gpadlondonltd.com 2nd Floor 130 Old Street London EC1V 9BD				
P1	09/10/2020	Planning Issue	SCALE 1:50 @ A1						DATE 05/10/2020	DWG BY JB	REV. P1
			CHKD. GW	DWG NO. 659-PL-200							
<div>This drawing is the copyright of gpad london ltd. Not to be reproduced, retained or disclosed to any unauthorised person either wholly or in part without written permission. Do not scale off this drawing. All indicated dimensions to be checked and verified on site by the contractor before commencement of any fabrication drawings or work whatsoever on site. Report any discrepancies to the architect immediately. Drawings to be read in conjunction with relevant drawings and specification.</div>			© gpad london ltd.								