



01 SECTION BB
Scale: 1:50

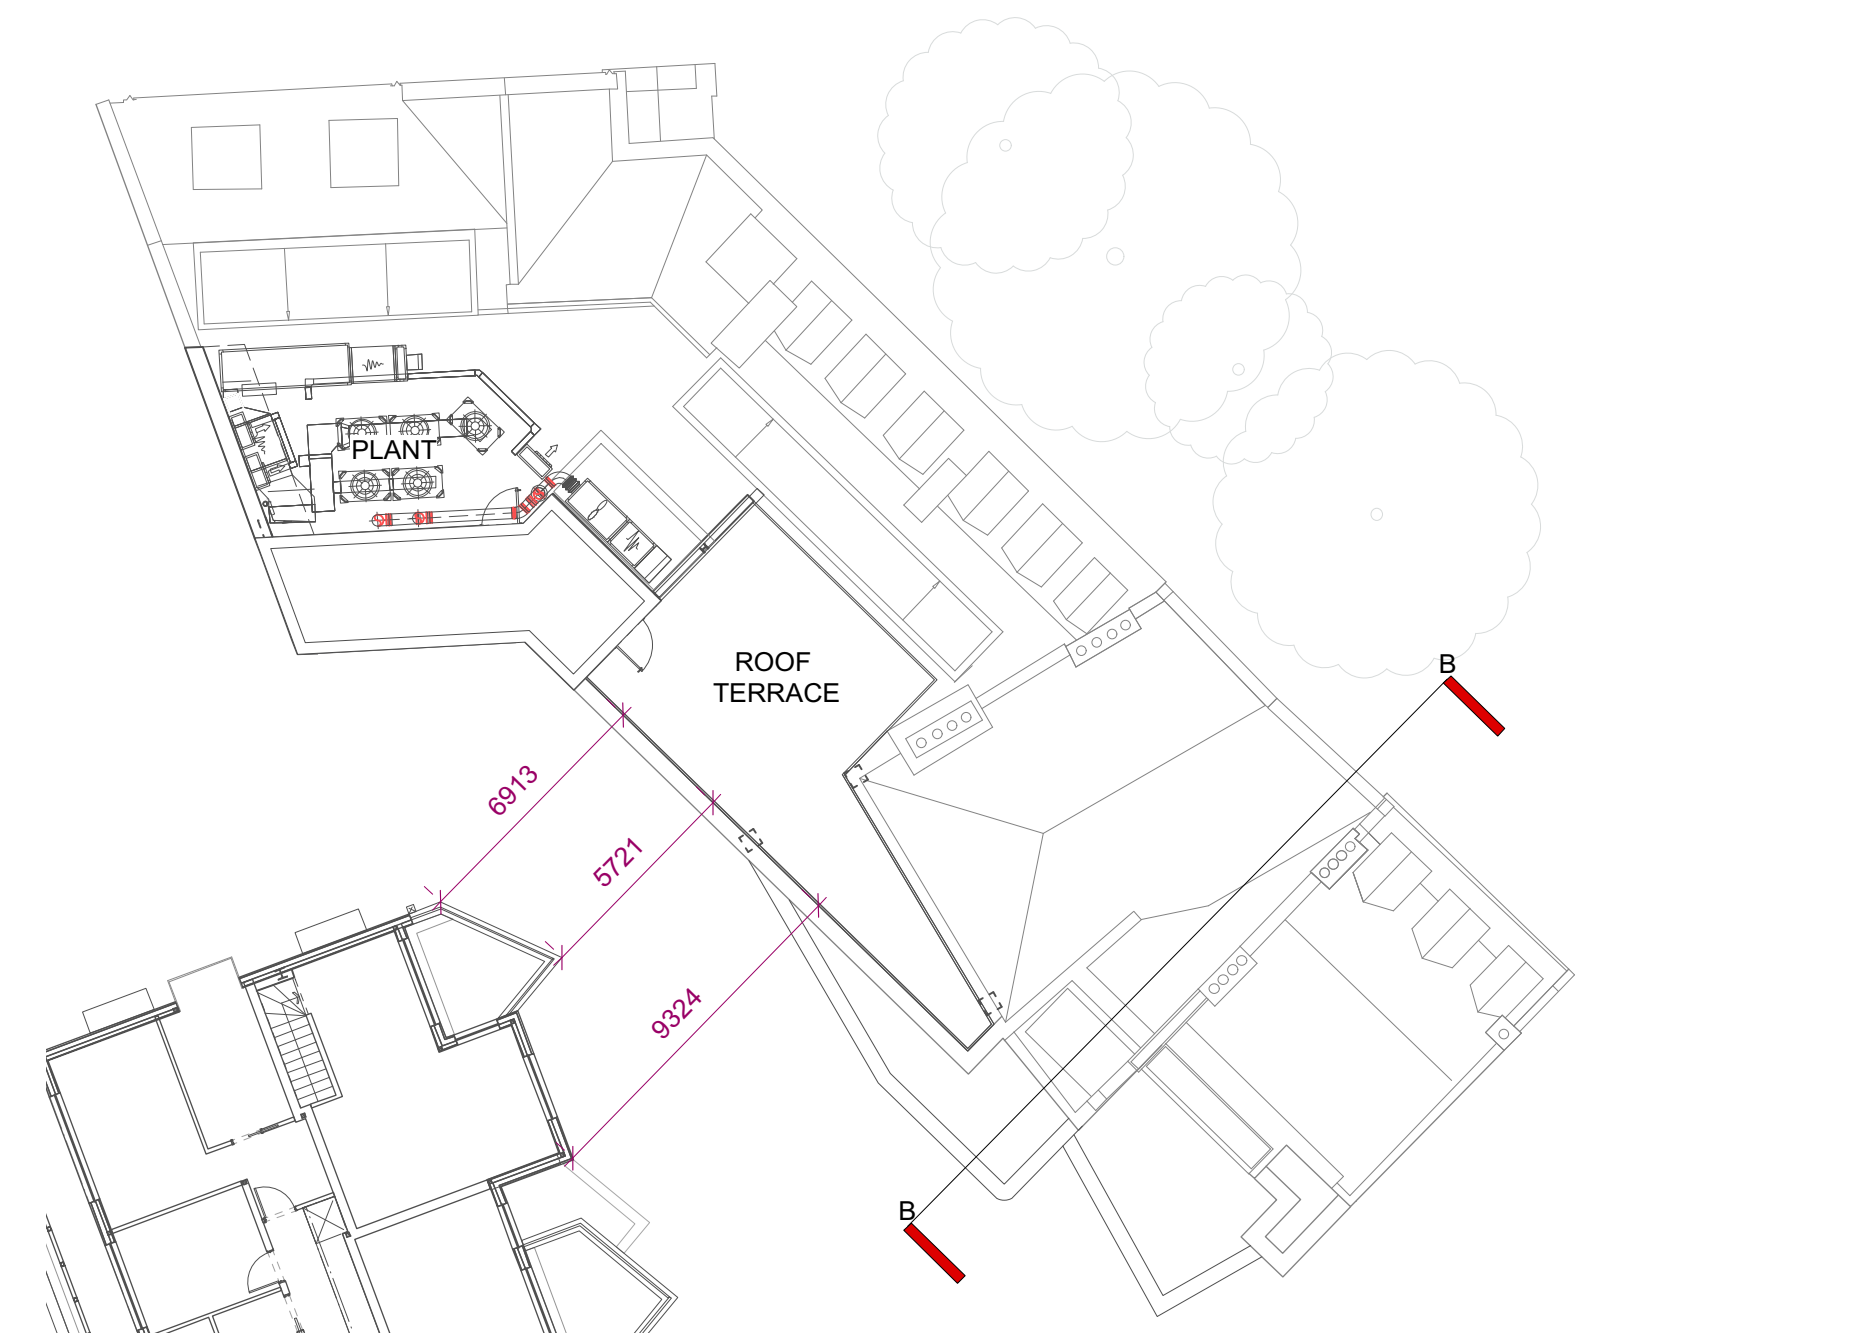

03 PROPOSED PLAN- 5TH FLOOR HATTON WALL/ ROOF TERRACE
Scale: 1:200

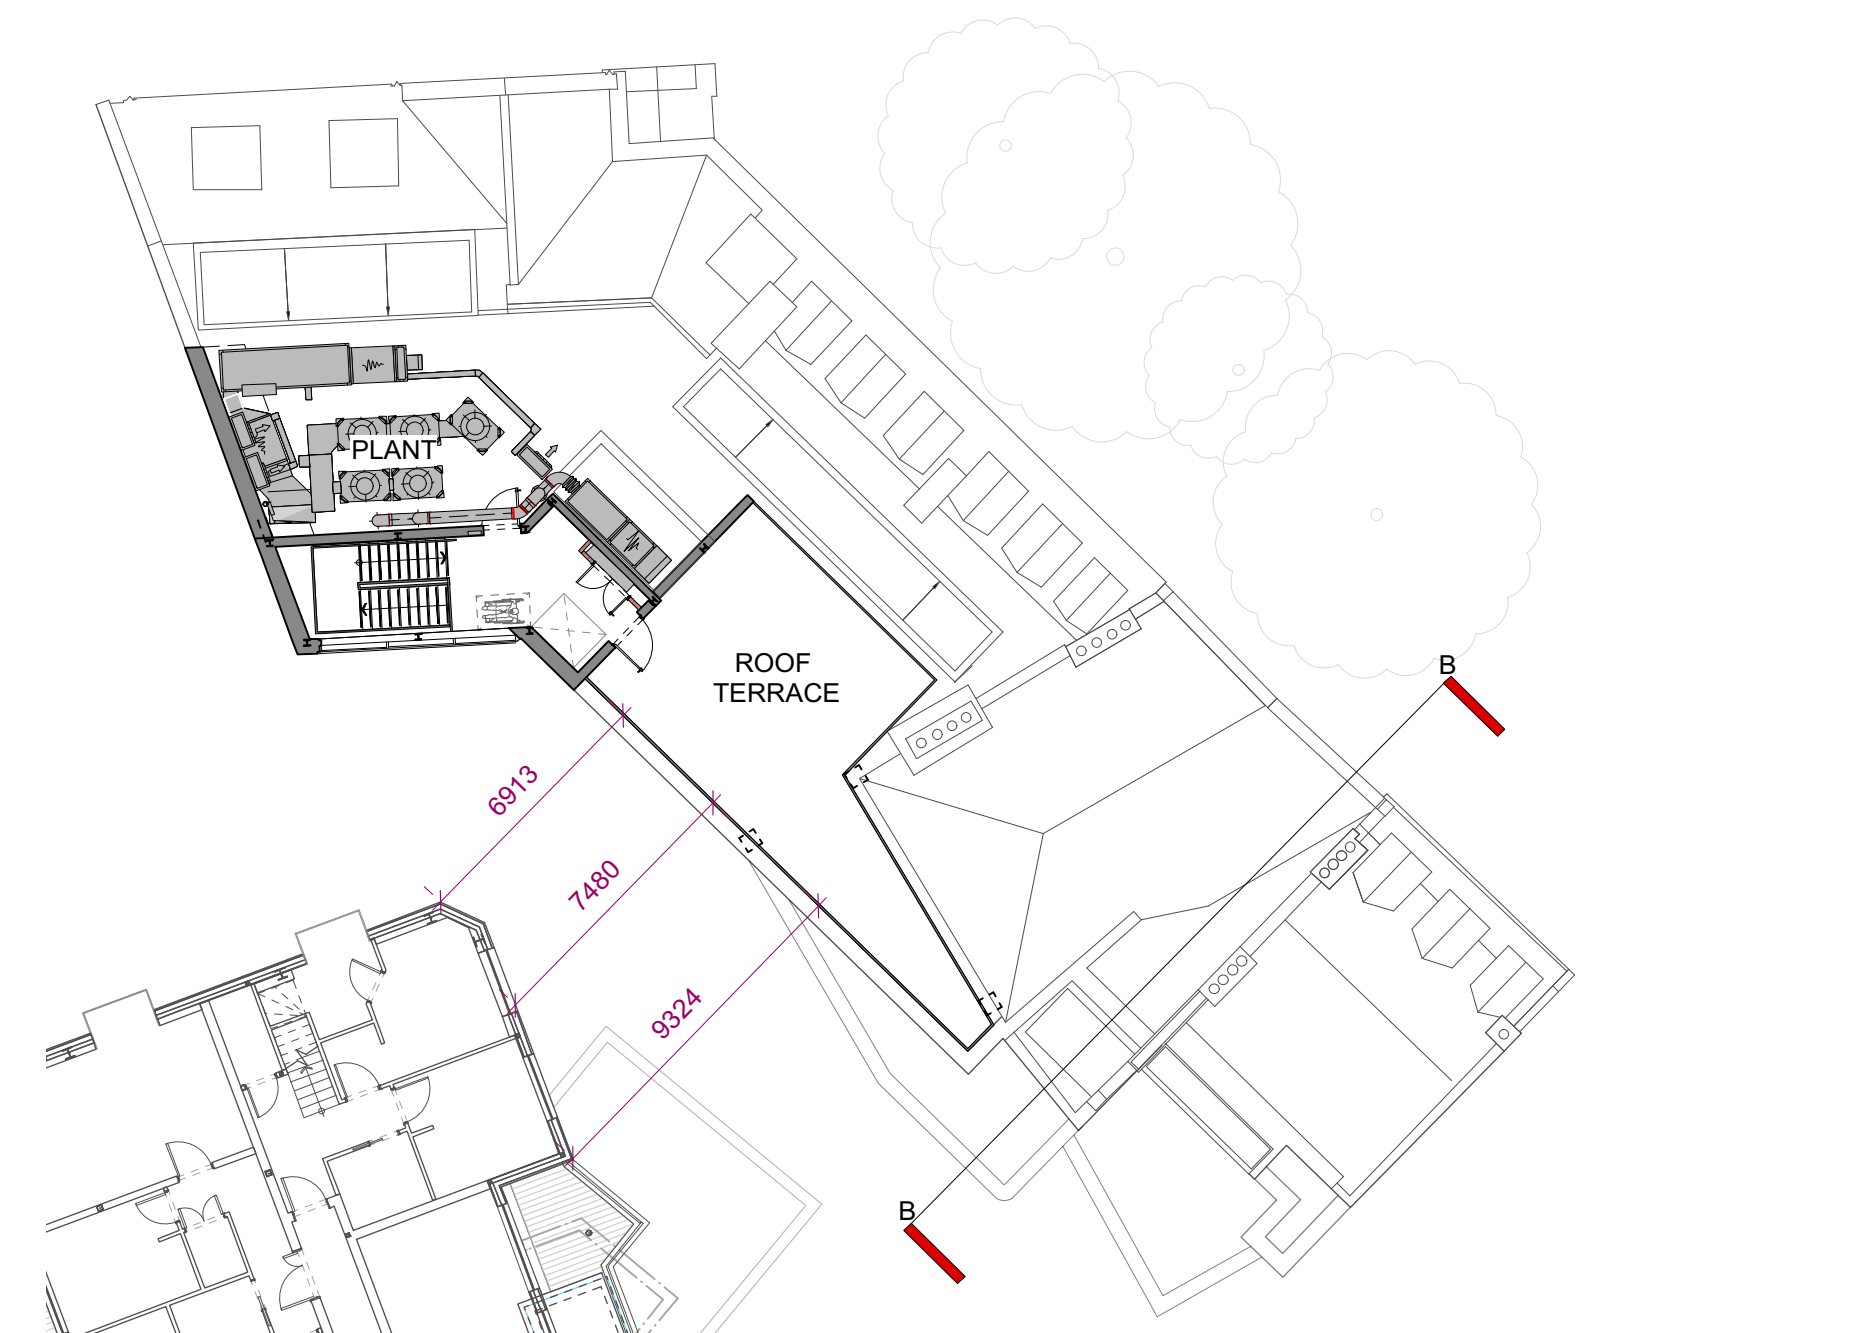

02 PROPOSED PLAN- 4TH FLOOR HATTON WALL/ ROOF TERRACE
Scale: 1:200

0 1m 2m 3m

SECTION B-B

PLANNING

P1	05/10/2020	Planning Issue
<small>This drawing is the copyright of gpod london ltd. Not to be reproduced, retained or disclosed to any unauthorised person either wholly or in part without written permission. Do not scale off this drawing. All indicated dimensions to be checked and verified on site by the contractor before commencement of any fabrication drawings or work whatsoever on site. Report any discrepancies to the architect immediately. Drawings to be read in conjunction with relevant drawings and specification.</small>		
© gpod london ltd.		

PROJECT				83 CLERKENWELL GARDENS LONDON, EC1R 0DE		DRAWING TITLE		SECTION B-B									
CLIENT				THAMESIS		<div>gpod</div> <div>architecture & interior design</div> <div>T: 020 7549 2133 E: info@gpadlondonltd.com W: www.gpadlondonltd.com</div> <div>2nd Floor 130 Old Street London EC1V 9BD</div>											
SCALE		1:50 @ A1		DATE						05/10/2020		DWG BY		JB		REV.	
CHKD.		GW		DWG NO.						659-PL-201		P1					