




LEGEND

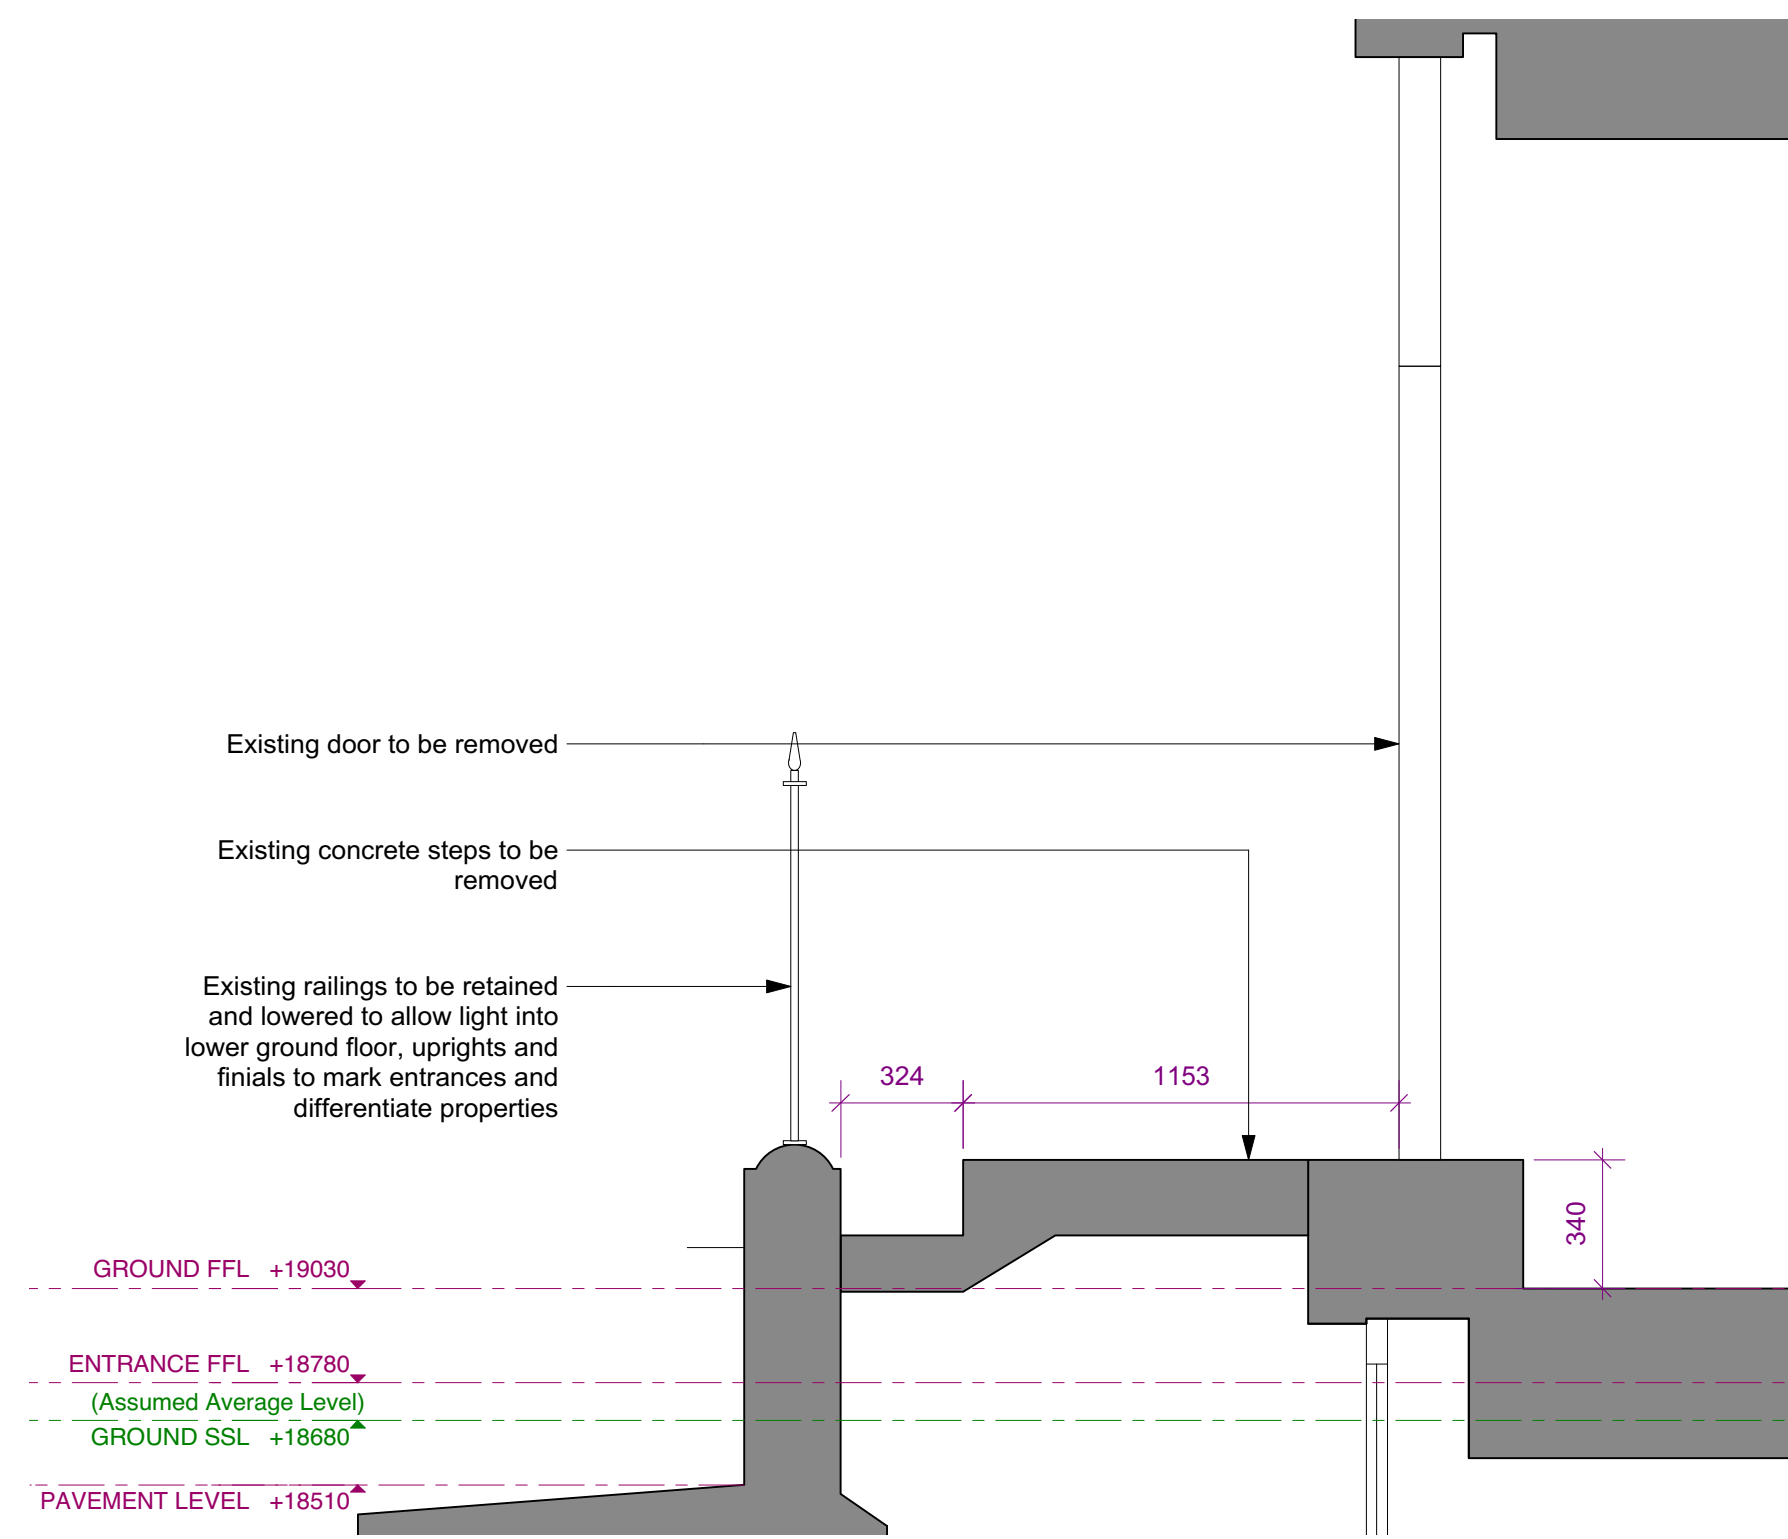


04 EXISTING ENTRANCE 01
Scale: 1:20

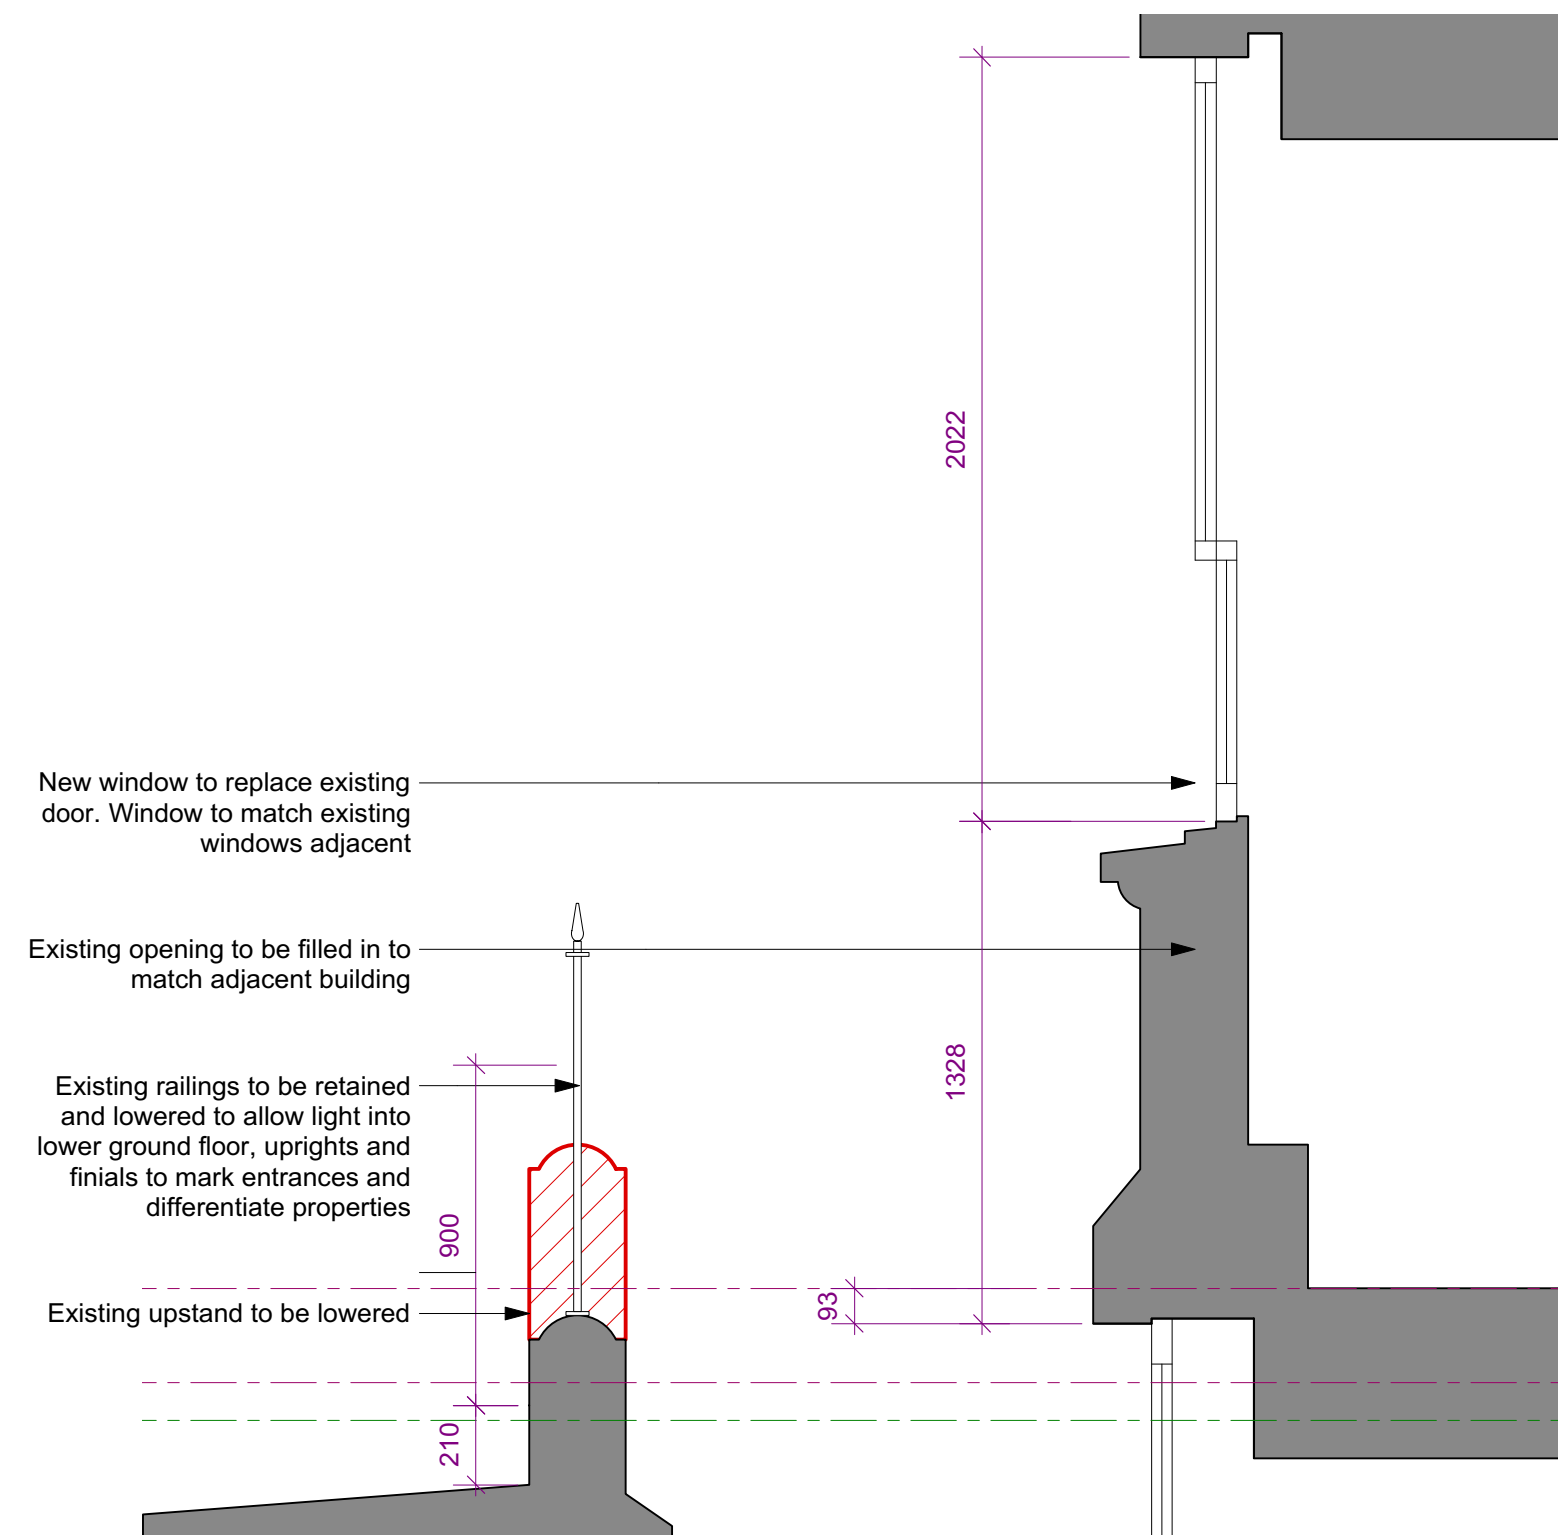


05 PROPOSED ENTRANCE 01
Scale: 1:20

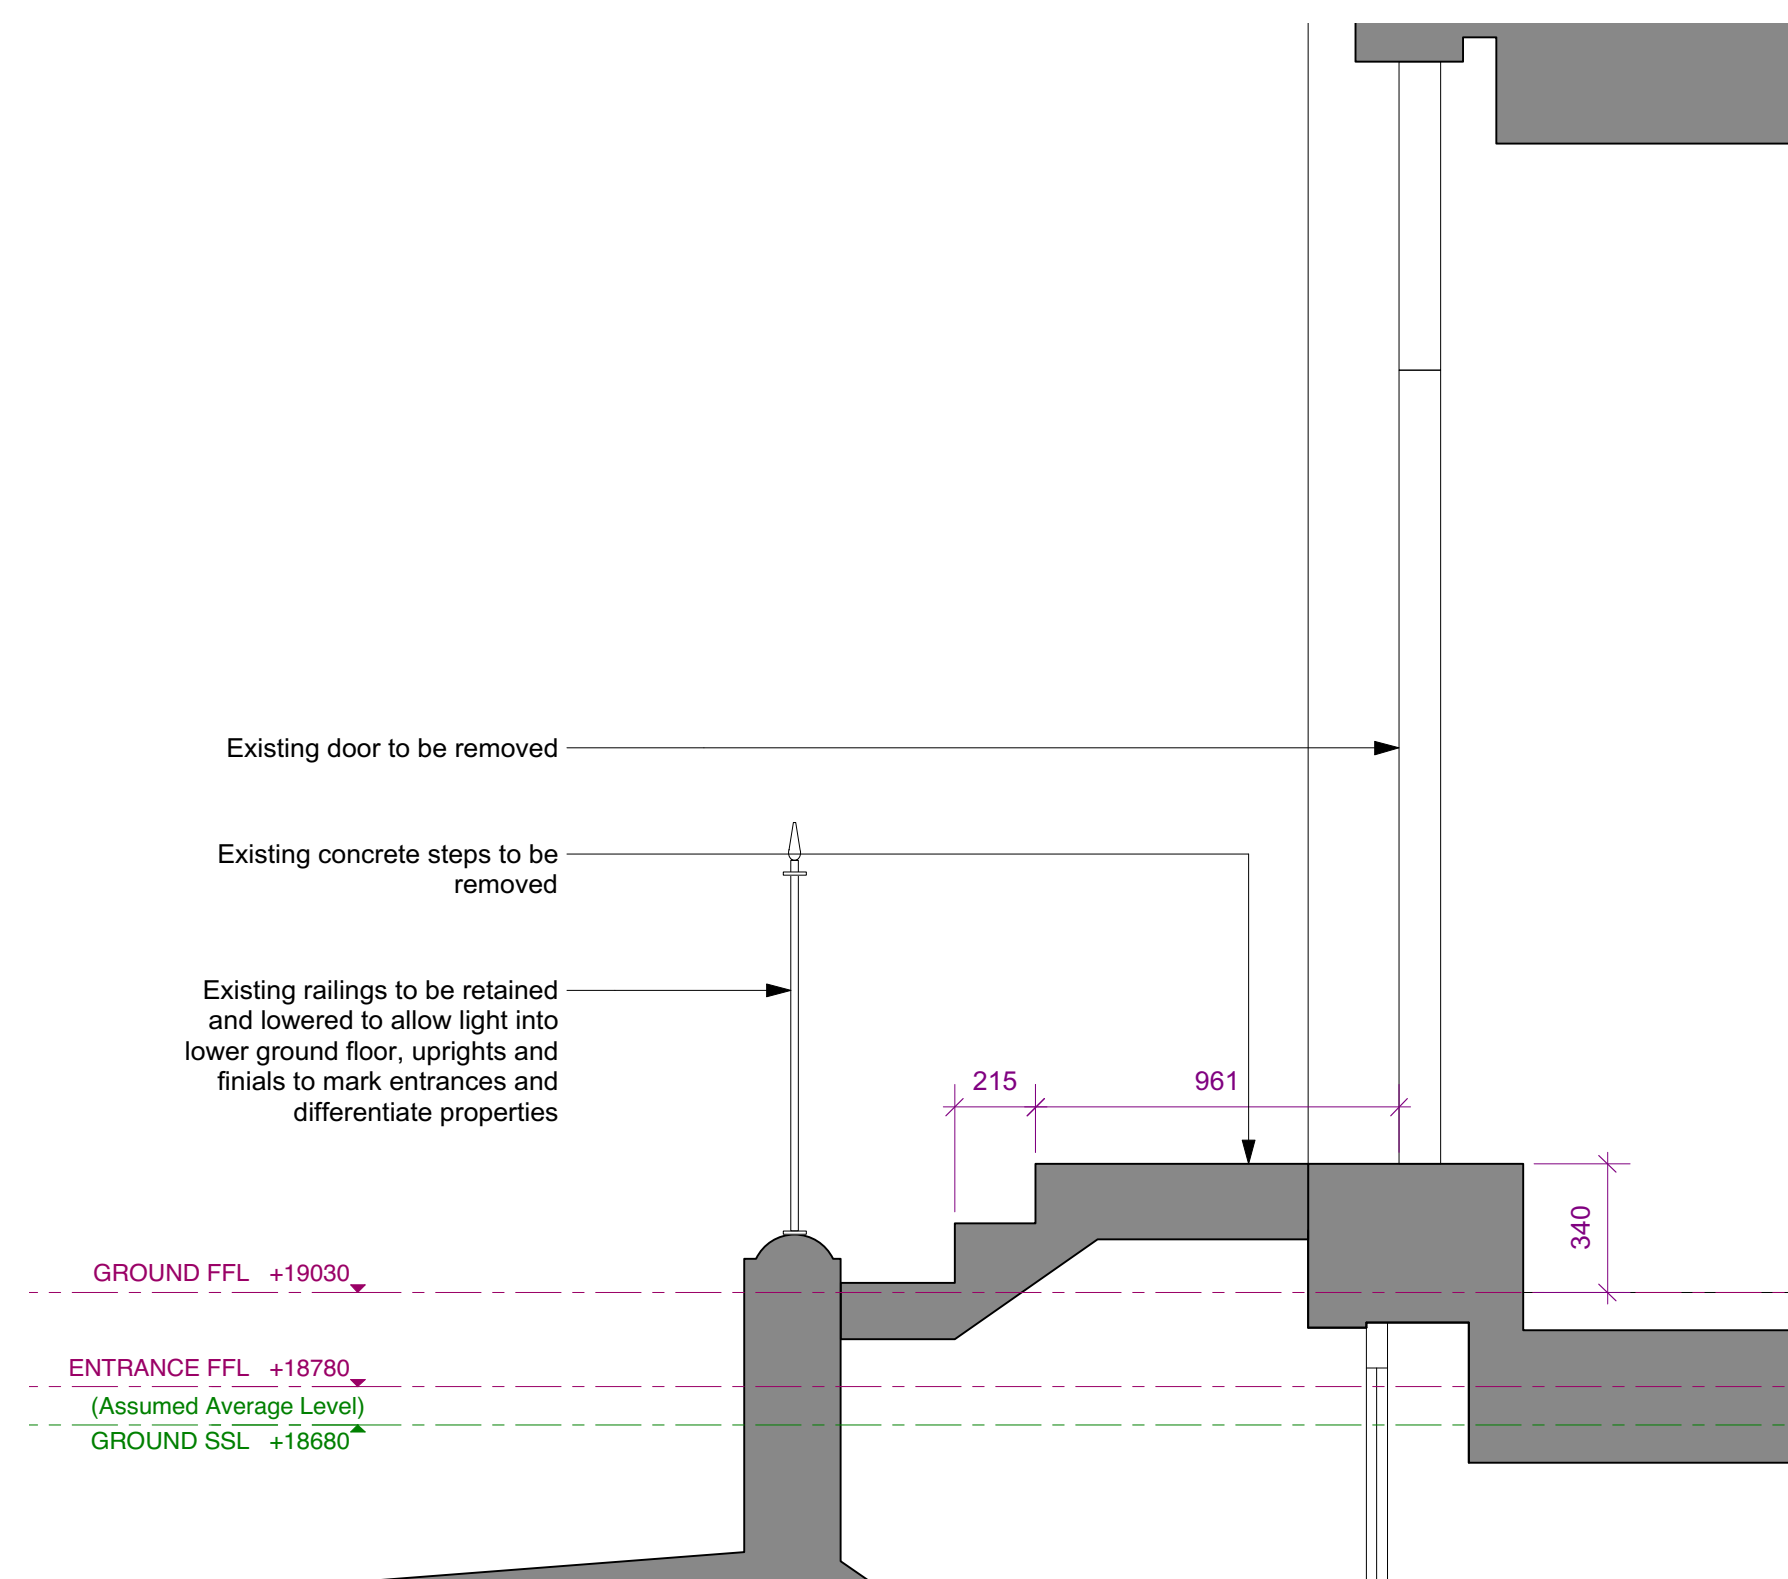


01 EXISTING ENTRANCE 02
Scale: 1:20

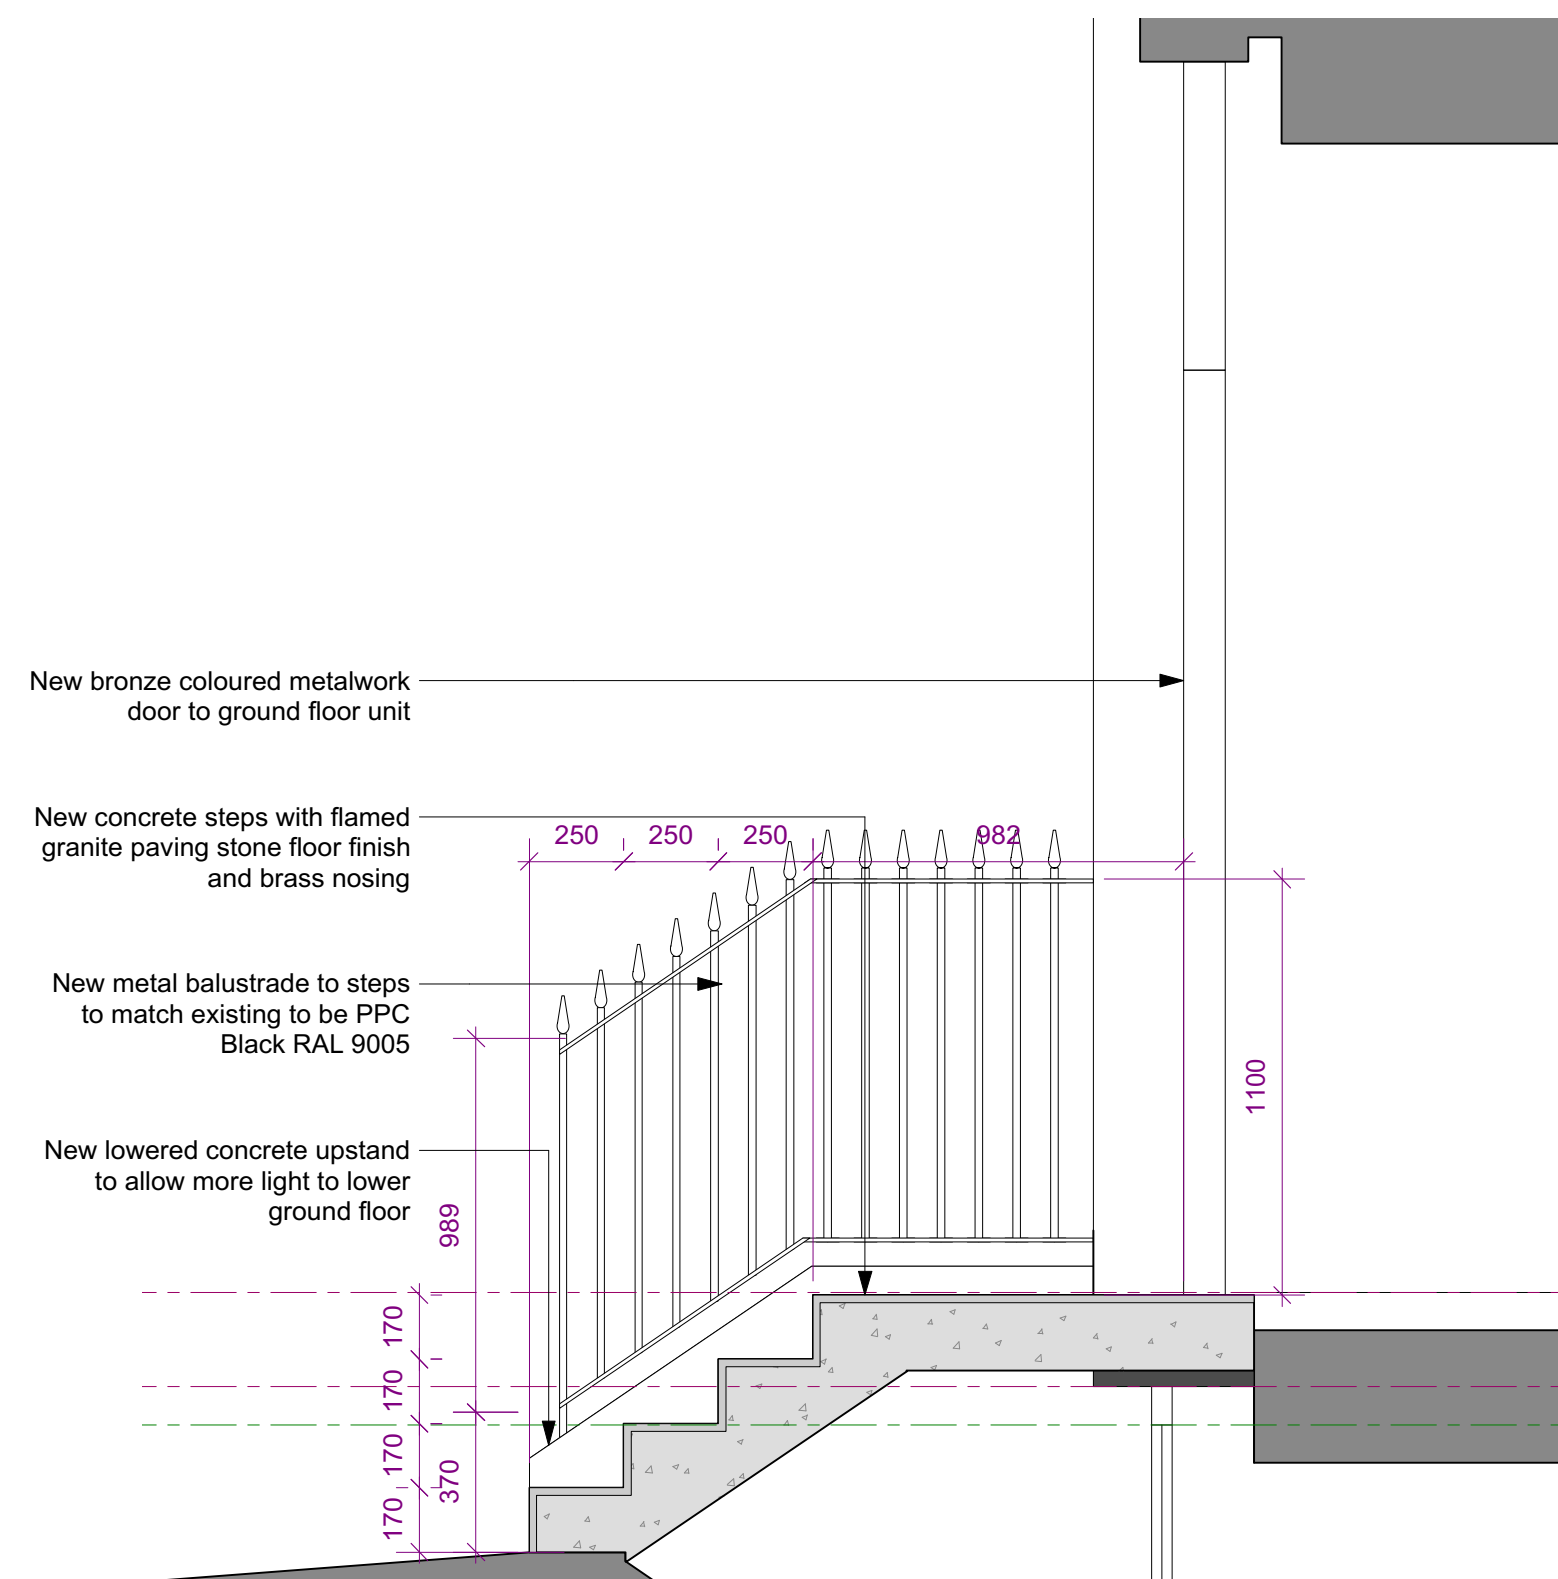


02 PROPOSED ENTRANCE 02
Scale: 1:20

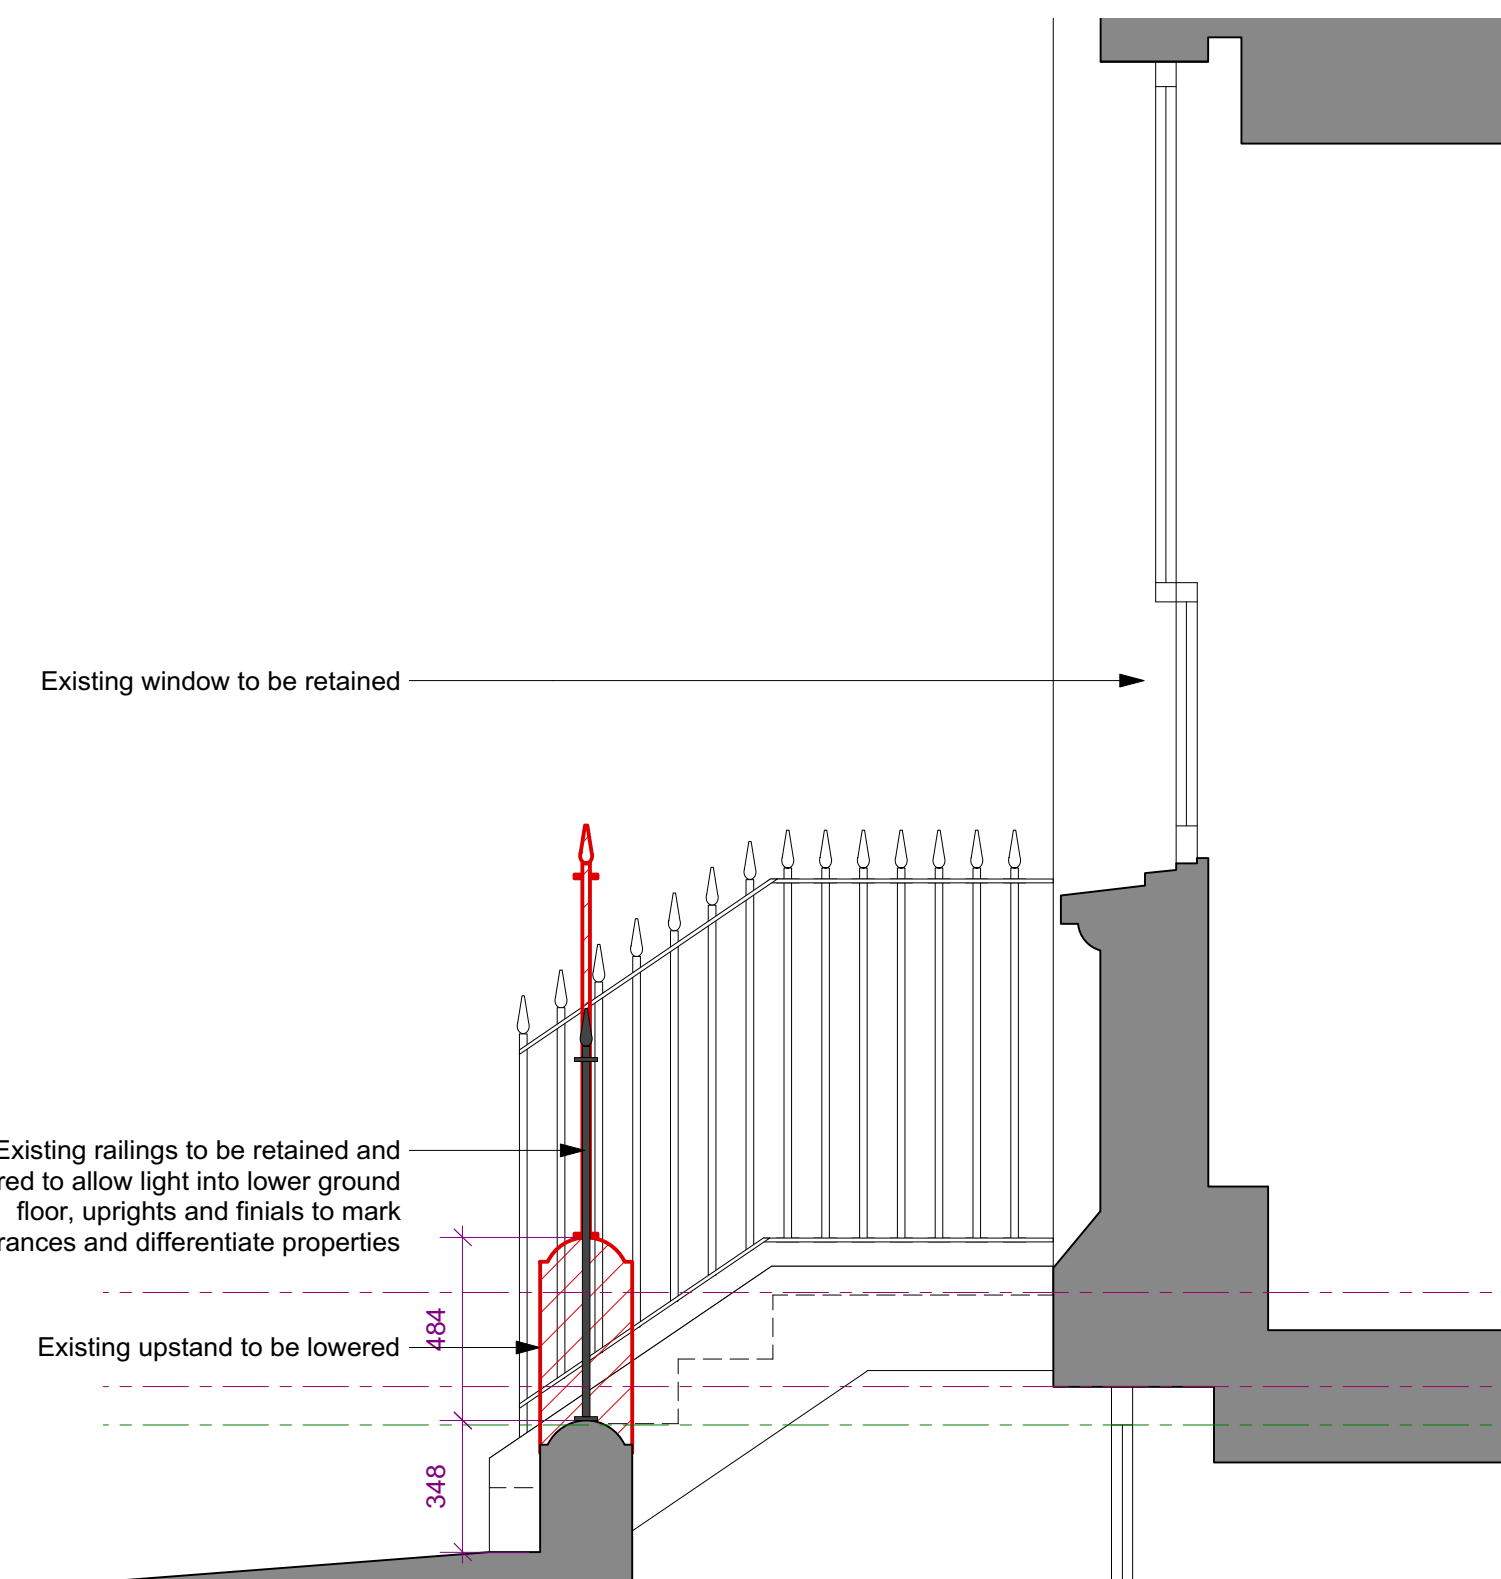

03 PROPOSED ENTRANCE 03
Scale: 1:20

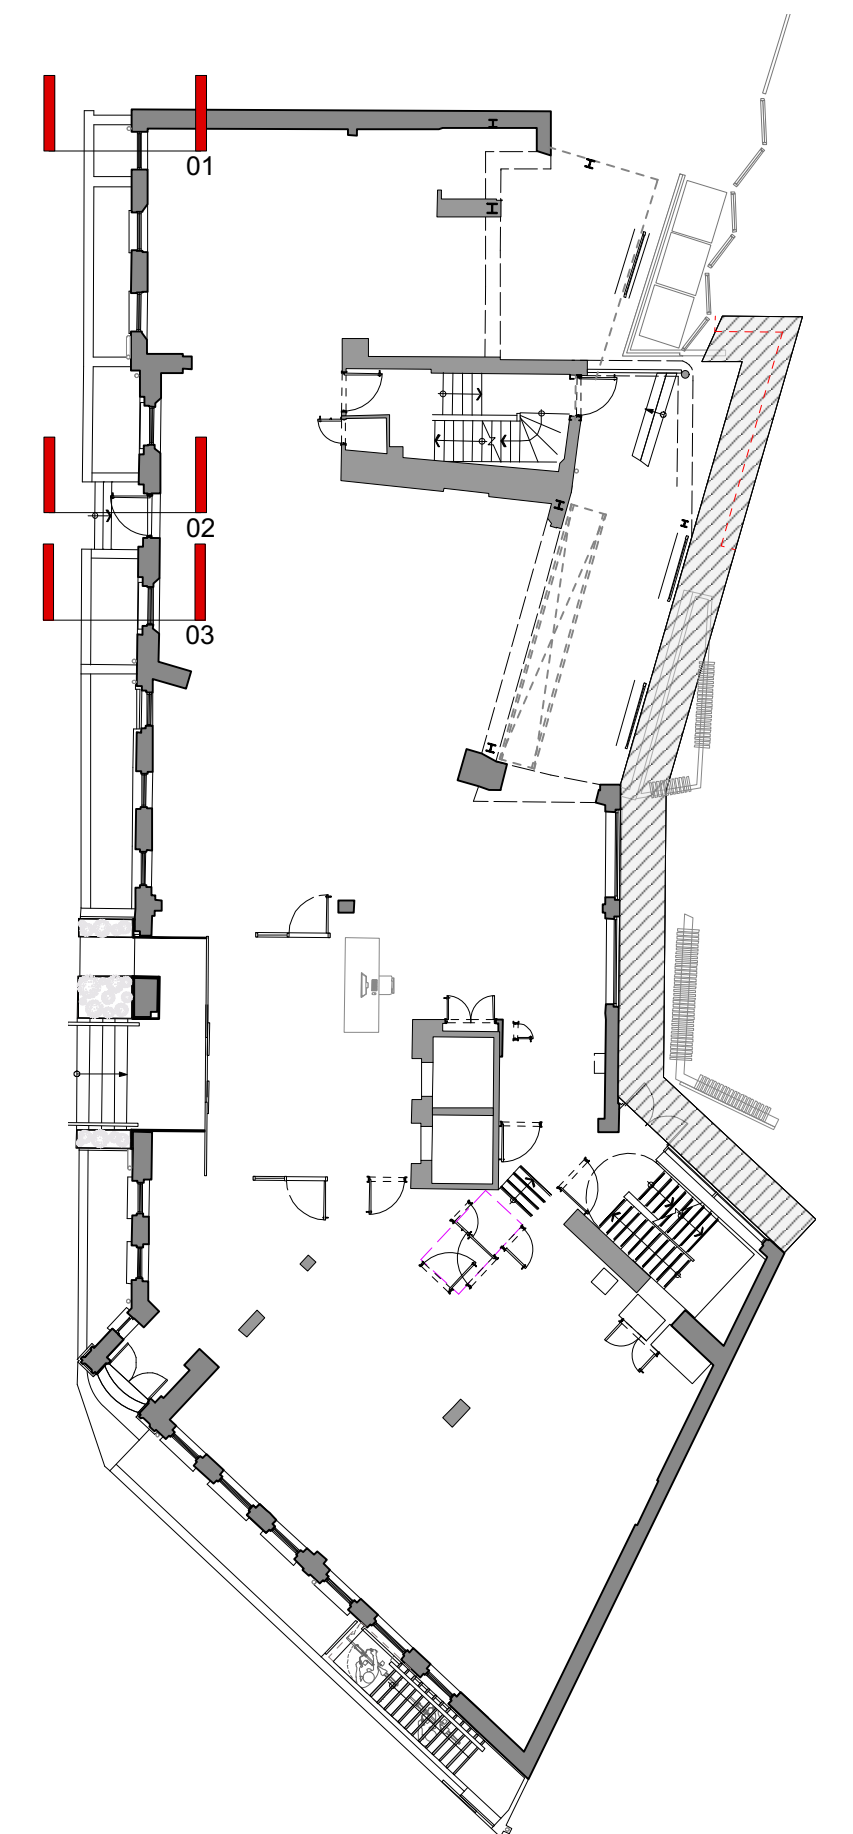

PLANNING

			PROJECT	365 CLERKENWELL ROAD LONDON, EC1R 0DE					DRAWING TITLE	HATTON GARDEN SECTIONS		
			CLIENT	THAMESIS					 architecture & interior design	T: 020 7549 2133 E: info@gpodlondonltd.com W: www.gpodlondonltd.com 2nd Floor 130 Old Street London EC1V 9BD		
P1	09/10/2020	Planning Issue										
This drawing is the copyright of gpod london ltd . Not to be reproduced, retained or disclosed to any unauthorised person either wholly or in part without written permission. Do not scale off this drawing. All indicated dimensions to be checked and verified on site by the contractor before commencement of any fabrication drawings or work whatsoever on site. Report any discrepancies to the Architect immediately. Drawings to be read in conjunction with relevant drawings and specification.			SCALE	1:20 @ A1		DATE	09/10/2020	DWG BY	JB	REV.		
© gpod london ltd.			CHKD.	GW	DWG NO.	659-PL-203				P1		

HATTON GARDEN SECTIONS

gpad architecture & interior design

T: 020 7549 2133
E: info@gpadlondonltd.com
W: www.gpadlondonltd.com

2nd Floor
130 Old Street
London EC1V 9BD