
PROPOSED ELEVATION CLERKENWELL RD

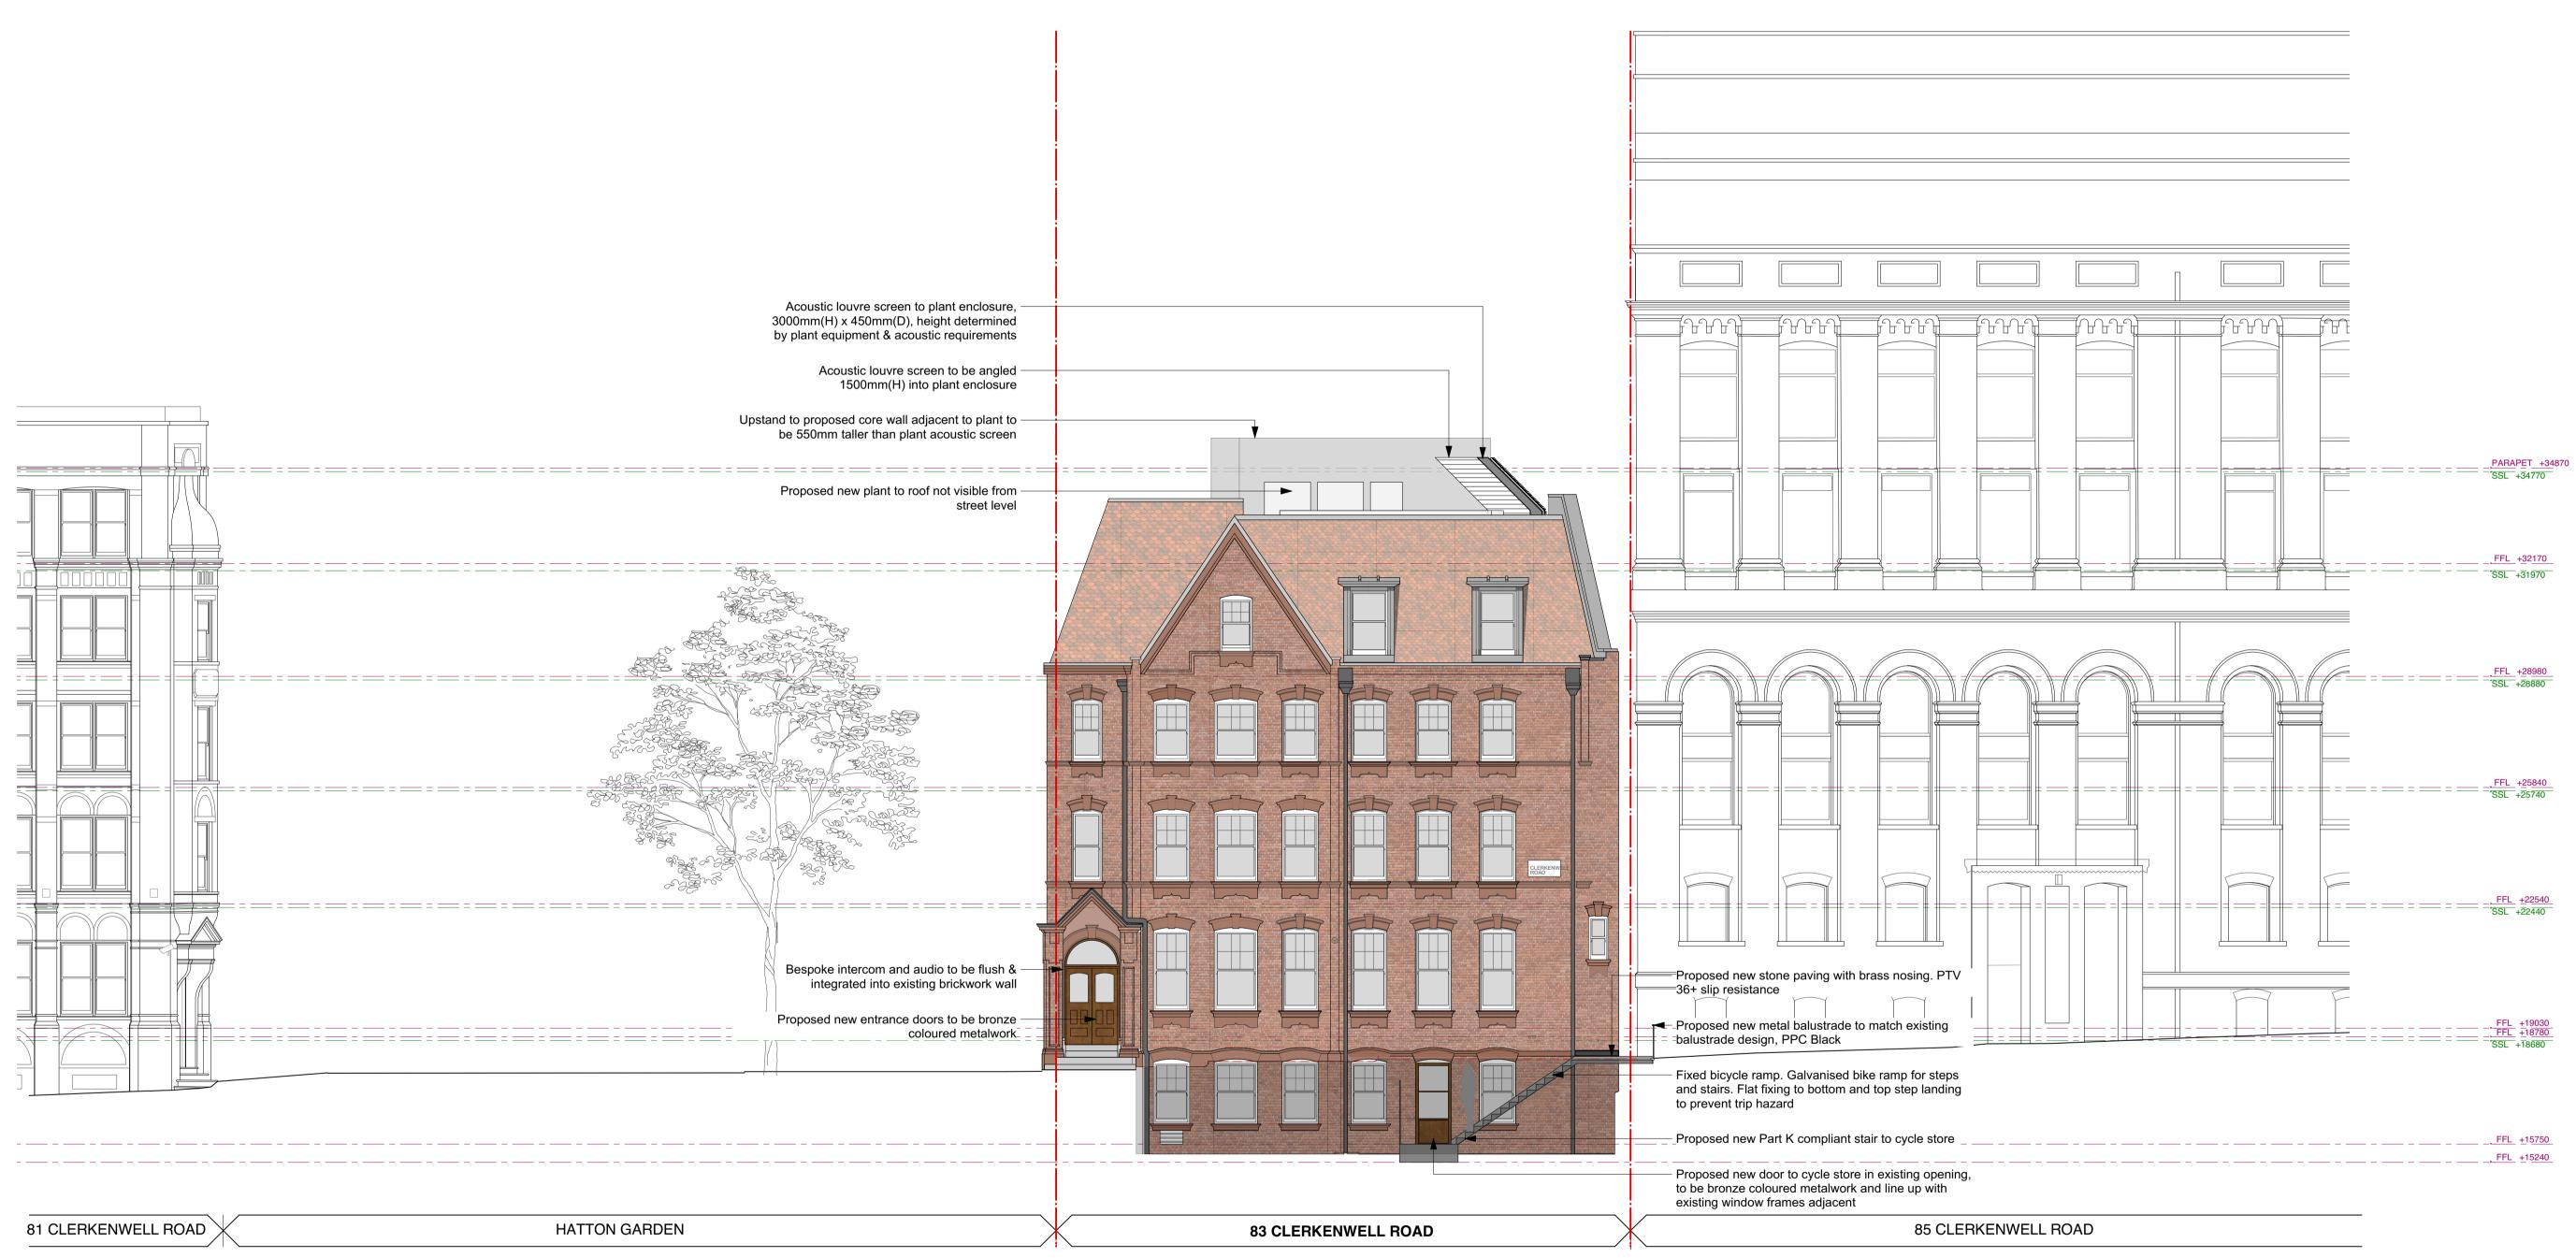

PLANNING				PROJECT	83 CLERKEN	WELL ROAD
	P1	09/10/2020	Planning Issue	CLIENT	THAMESIS	
	This drawing is the copyright of gpad london lid. Not to be reproduced, retained or disclosed to any unauthorised person either wholly or in part without written permission.				1:100 @ A1	DATE 05/1
	Do not scale of this drawing. All indicated dimensions to be checked and verified on site by the contractor before commencement of any fabrication drawings or work whatsoever on site. Report any discrepancies to the Architect immediately. Drawings to be read in conjunction with relevant drawings and specification. © gpad london Itd.				DWG NO.	659-PL-3

	DRAWING TITLE PROPOSED ELEVATION	I CLERKENWELL RD
	gpad architectu	ure & interior design
5/10/2020 DWG BY JB REV.	T: 020 7549 2133	2nd Floor 130 Old Street
-300 P	1 E: info@gpadlondonltd.com W: www.gpadlondonltd.com	London EC1V 9BD