
PROPOSED ELEVATION HATTON GARDEN

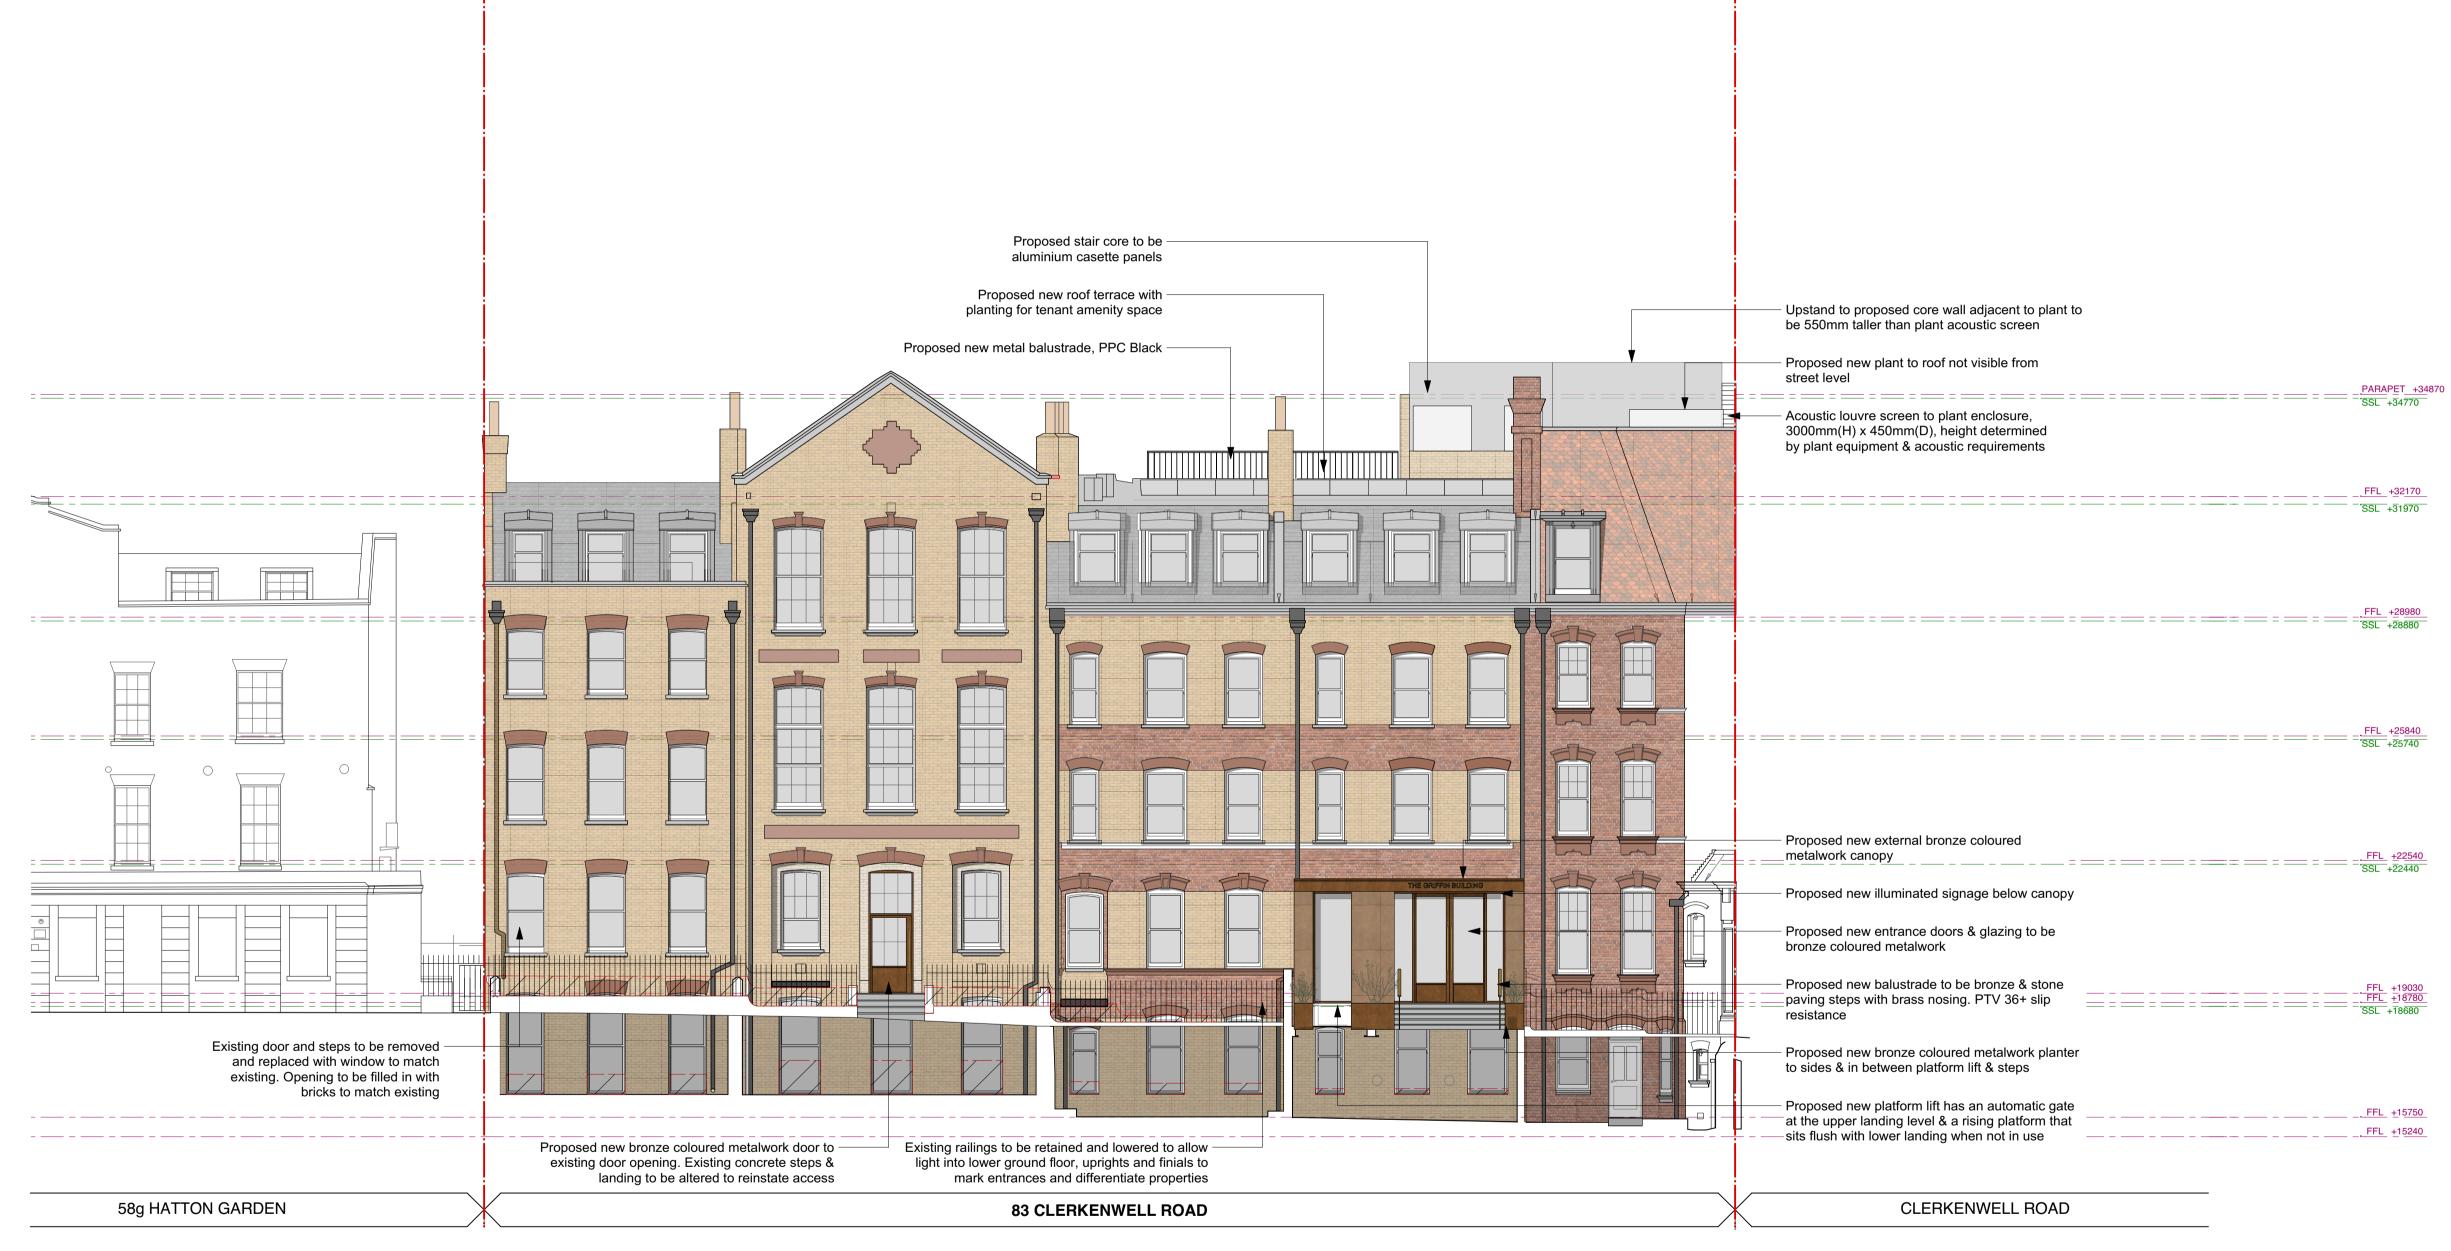

PLANNING				PROJECT	83 CLERKENW	ELL ROAD
	P1	09/10/2020	Planning Issue	CLIENT	THAMESIS	
	any unauthoris	This drawing is the copyright of gpad london ltd. Not to be reproduced, retained or disclosed to any unauthorised person either wholly or in part without written permission. Do not scale of this drawing. All indicated dimensions to be checked and verified on site by the contractor before commencement of any flabrication drawings or work whatsoever on site. Report any discrepancies to the Architect immediately. Drawings to be read in conjunction with relevant drawings and specification.			1:100 @ A1	DATE 05/10
	contractor befo any discrepand				DWG NO.	659-PL-30

		DRAWING TITLE PROPOSED E	LEVATION HATTON GARDEN
		gpad	architecture & interior design
5/10/2020 DWG BY JB	REV.	T: 020 7549 2133	2nd Floor
301	P1	E: info@gpadlondonltd.com W: www.gpadlondonltd.com	130 Old Street London EC1V 9BD