

NO	DATE	DESCRIPTION
C01	STAGE 05	2019/02/22
PI 2	STAGE 04	2018/04/20
PI 1	STAGE 04	2018/03/29
WAK	DATE	GATE

Date: 04/20/18  
Job Number: 325424  
Scale: As indicated  
Drawn: Author  
Checked: Checker  
Approved: Approver











**STAGE 05 - FOR CONSTRUCTION**

**Wall Types Detail  
Drawing**

SHEET NUMBER

150 PWA 22 XX DR A 5011

PROJECT	SECTION	ISSUE LEVEL	TYPE	NO.	DATE
CDE STATUS CODE	AZ	REVISION	C01		

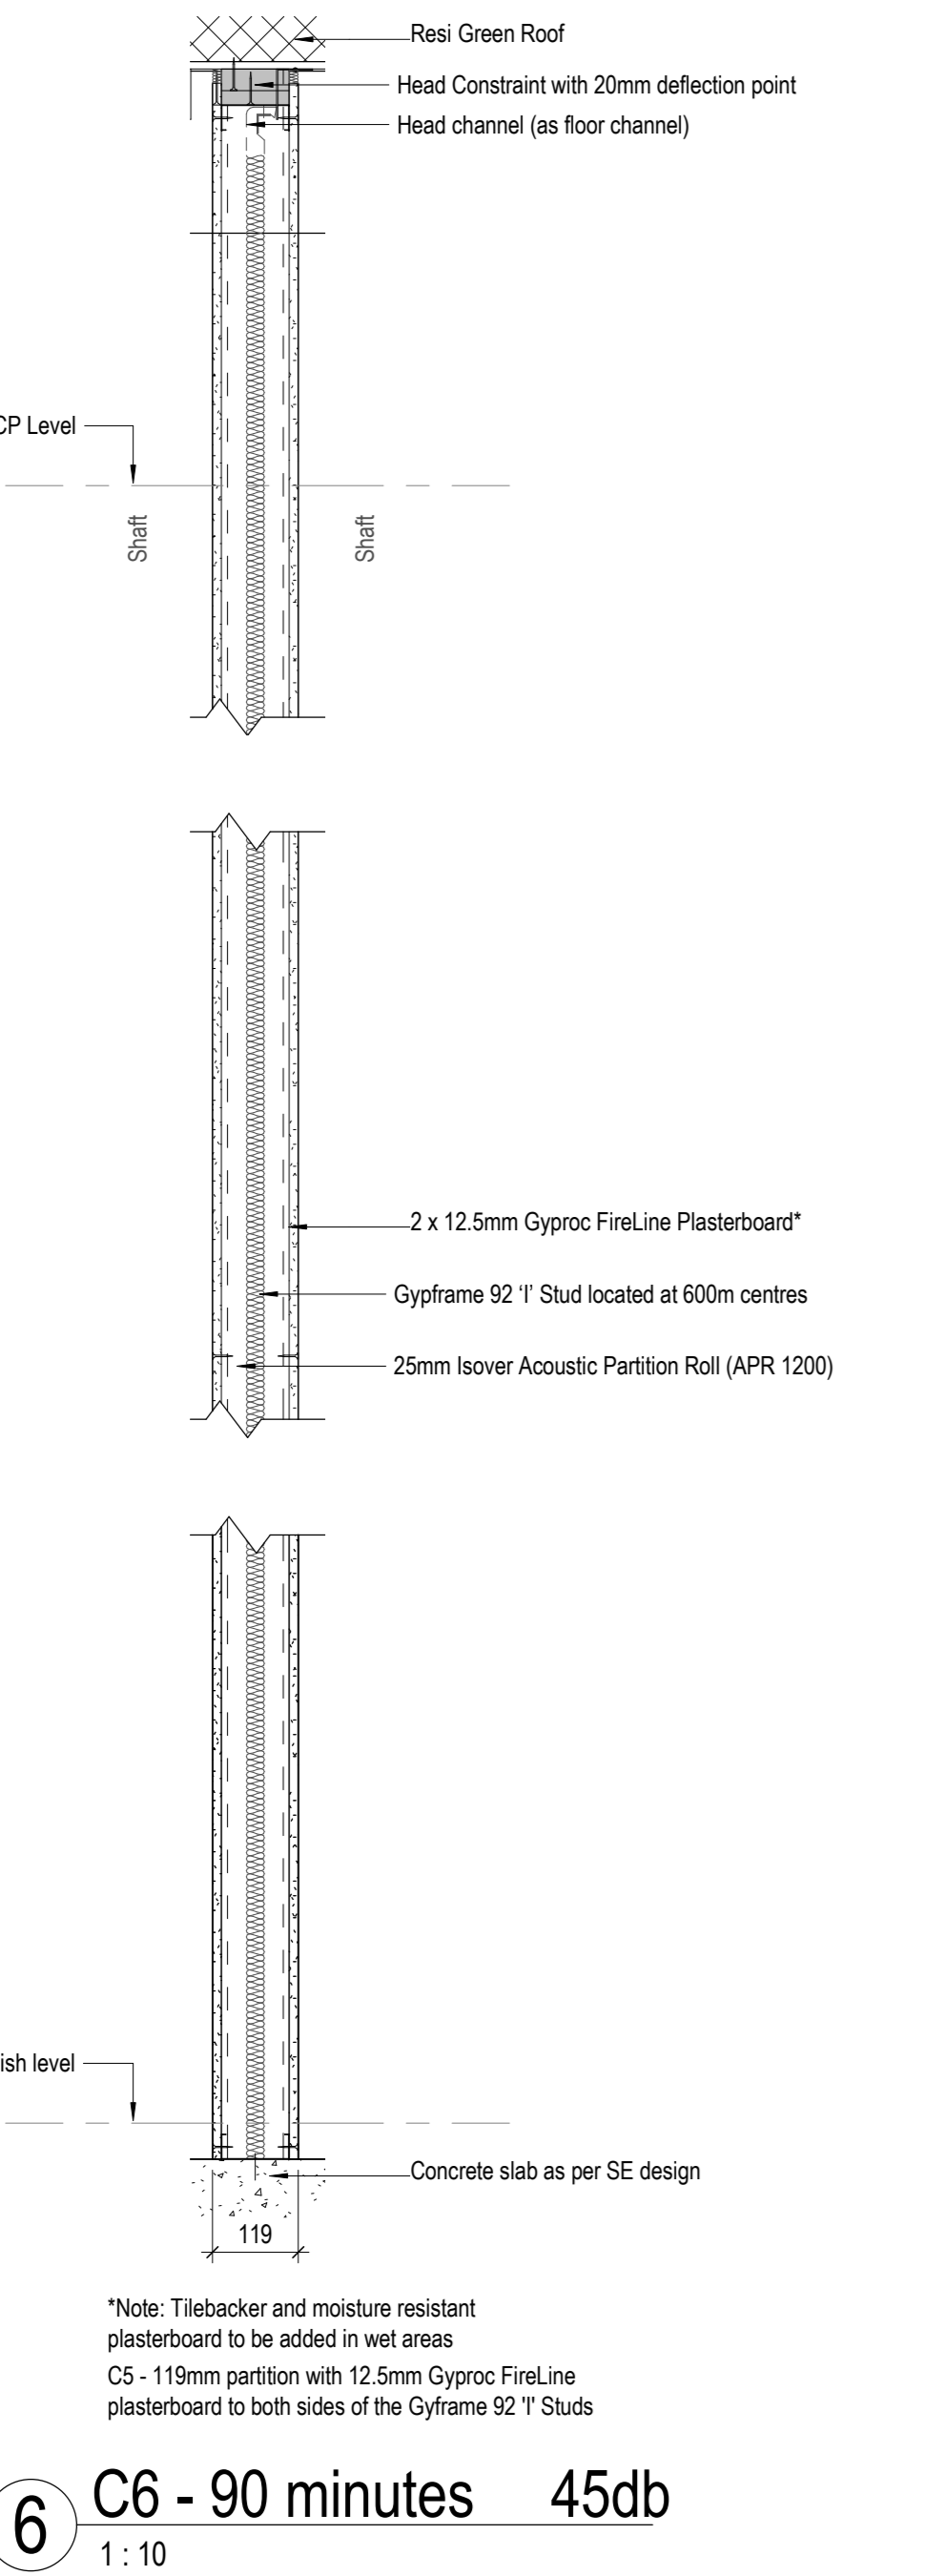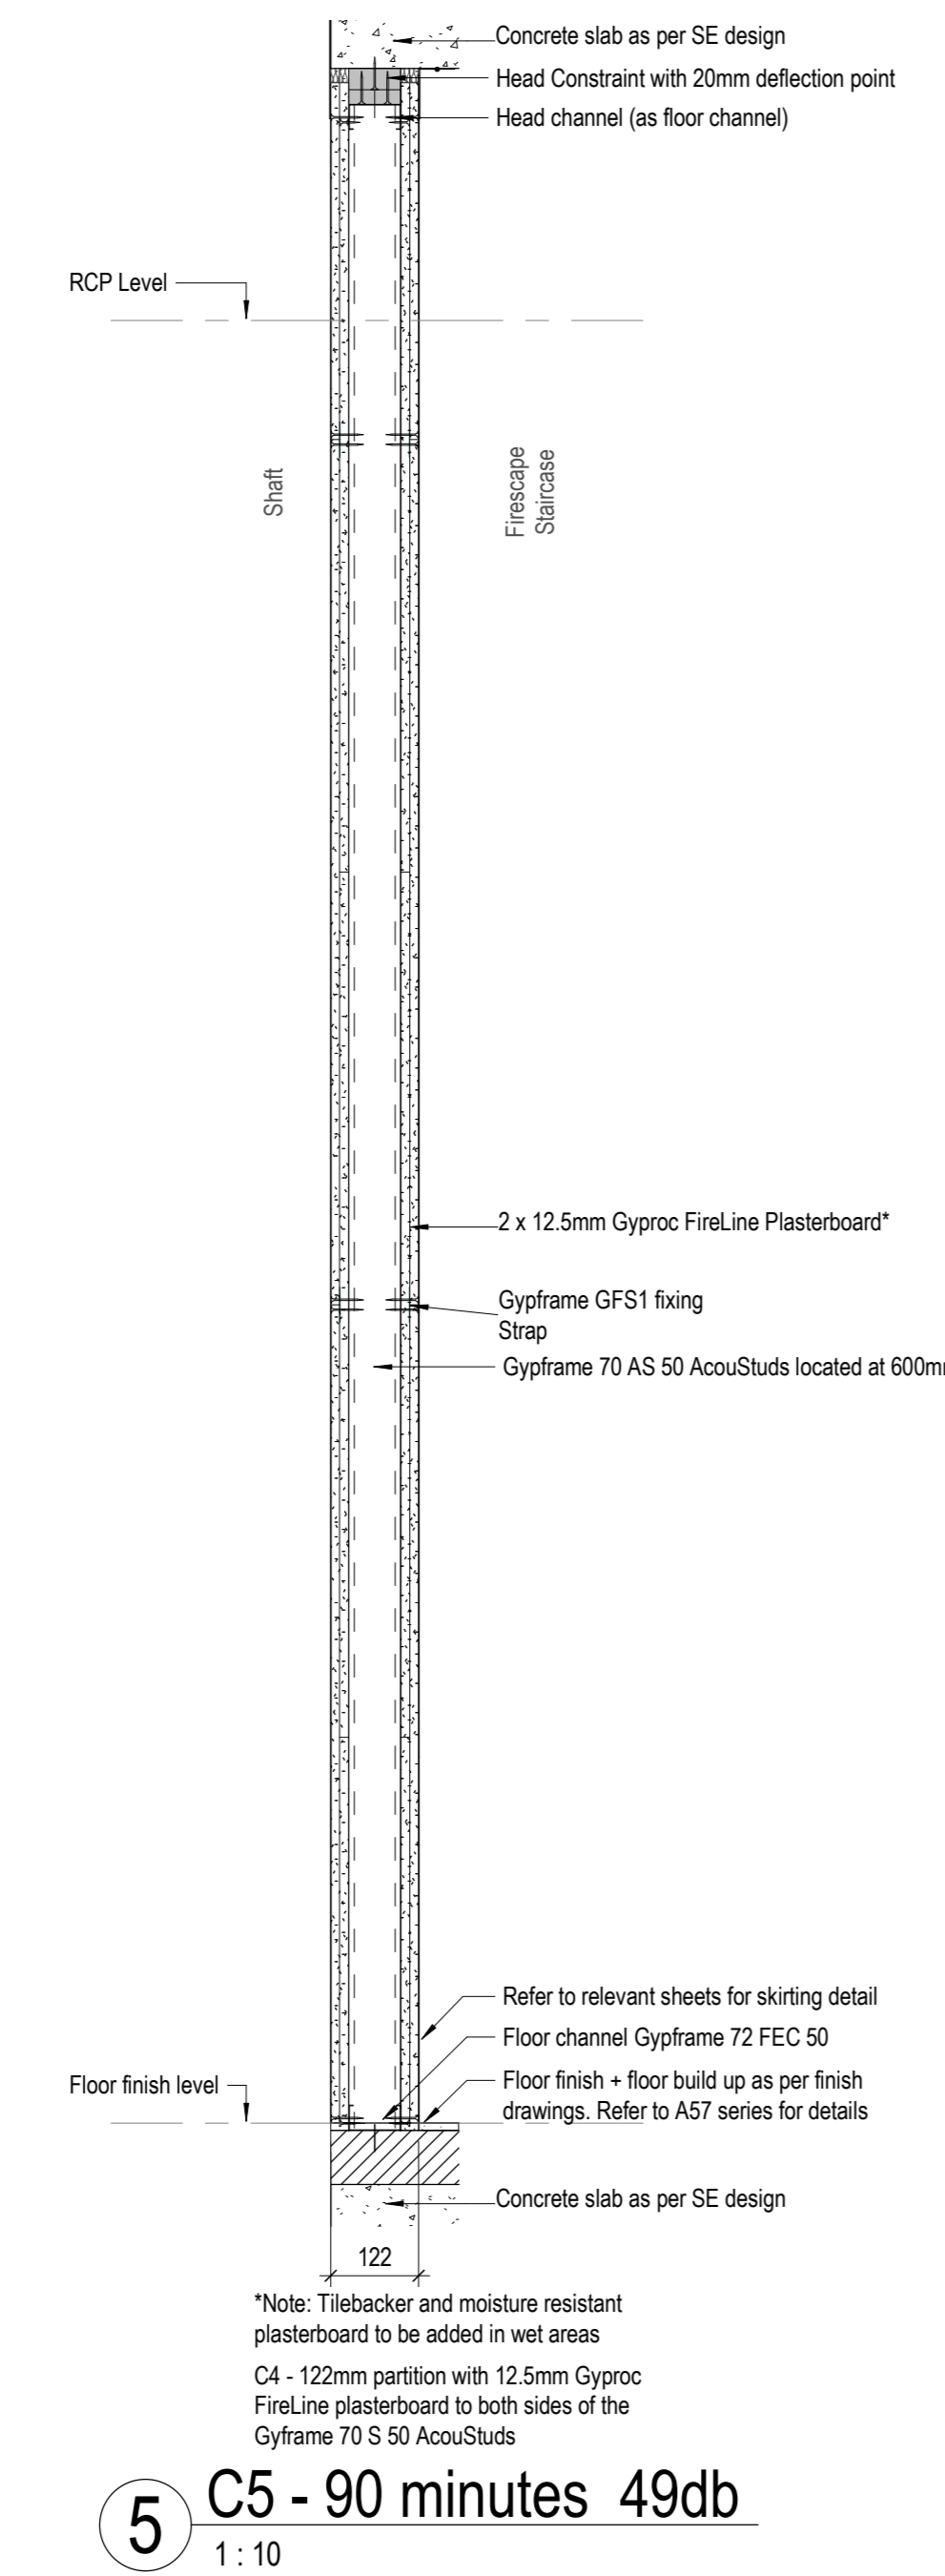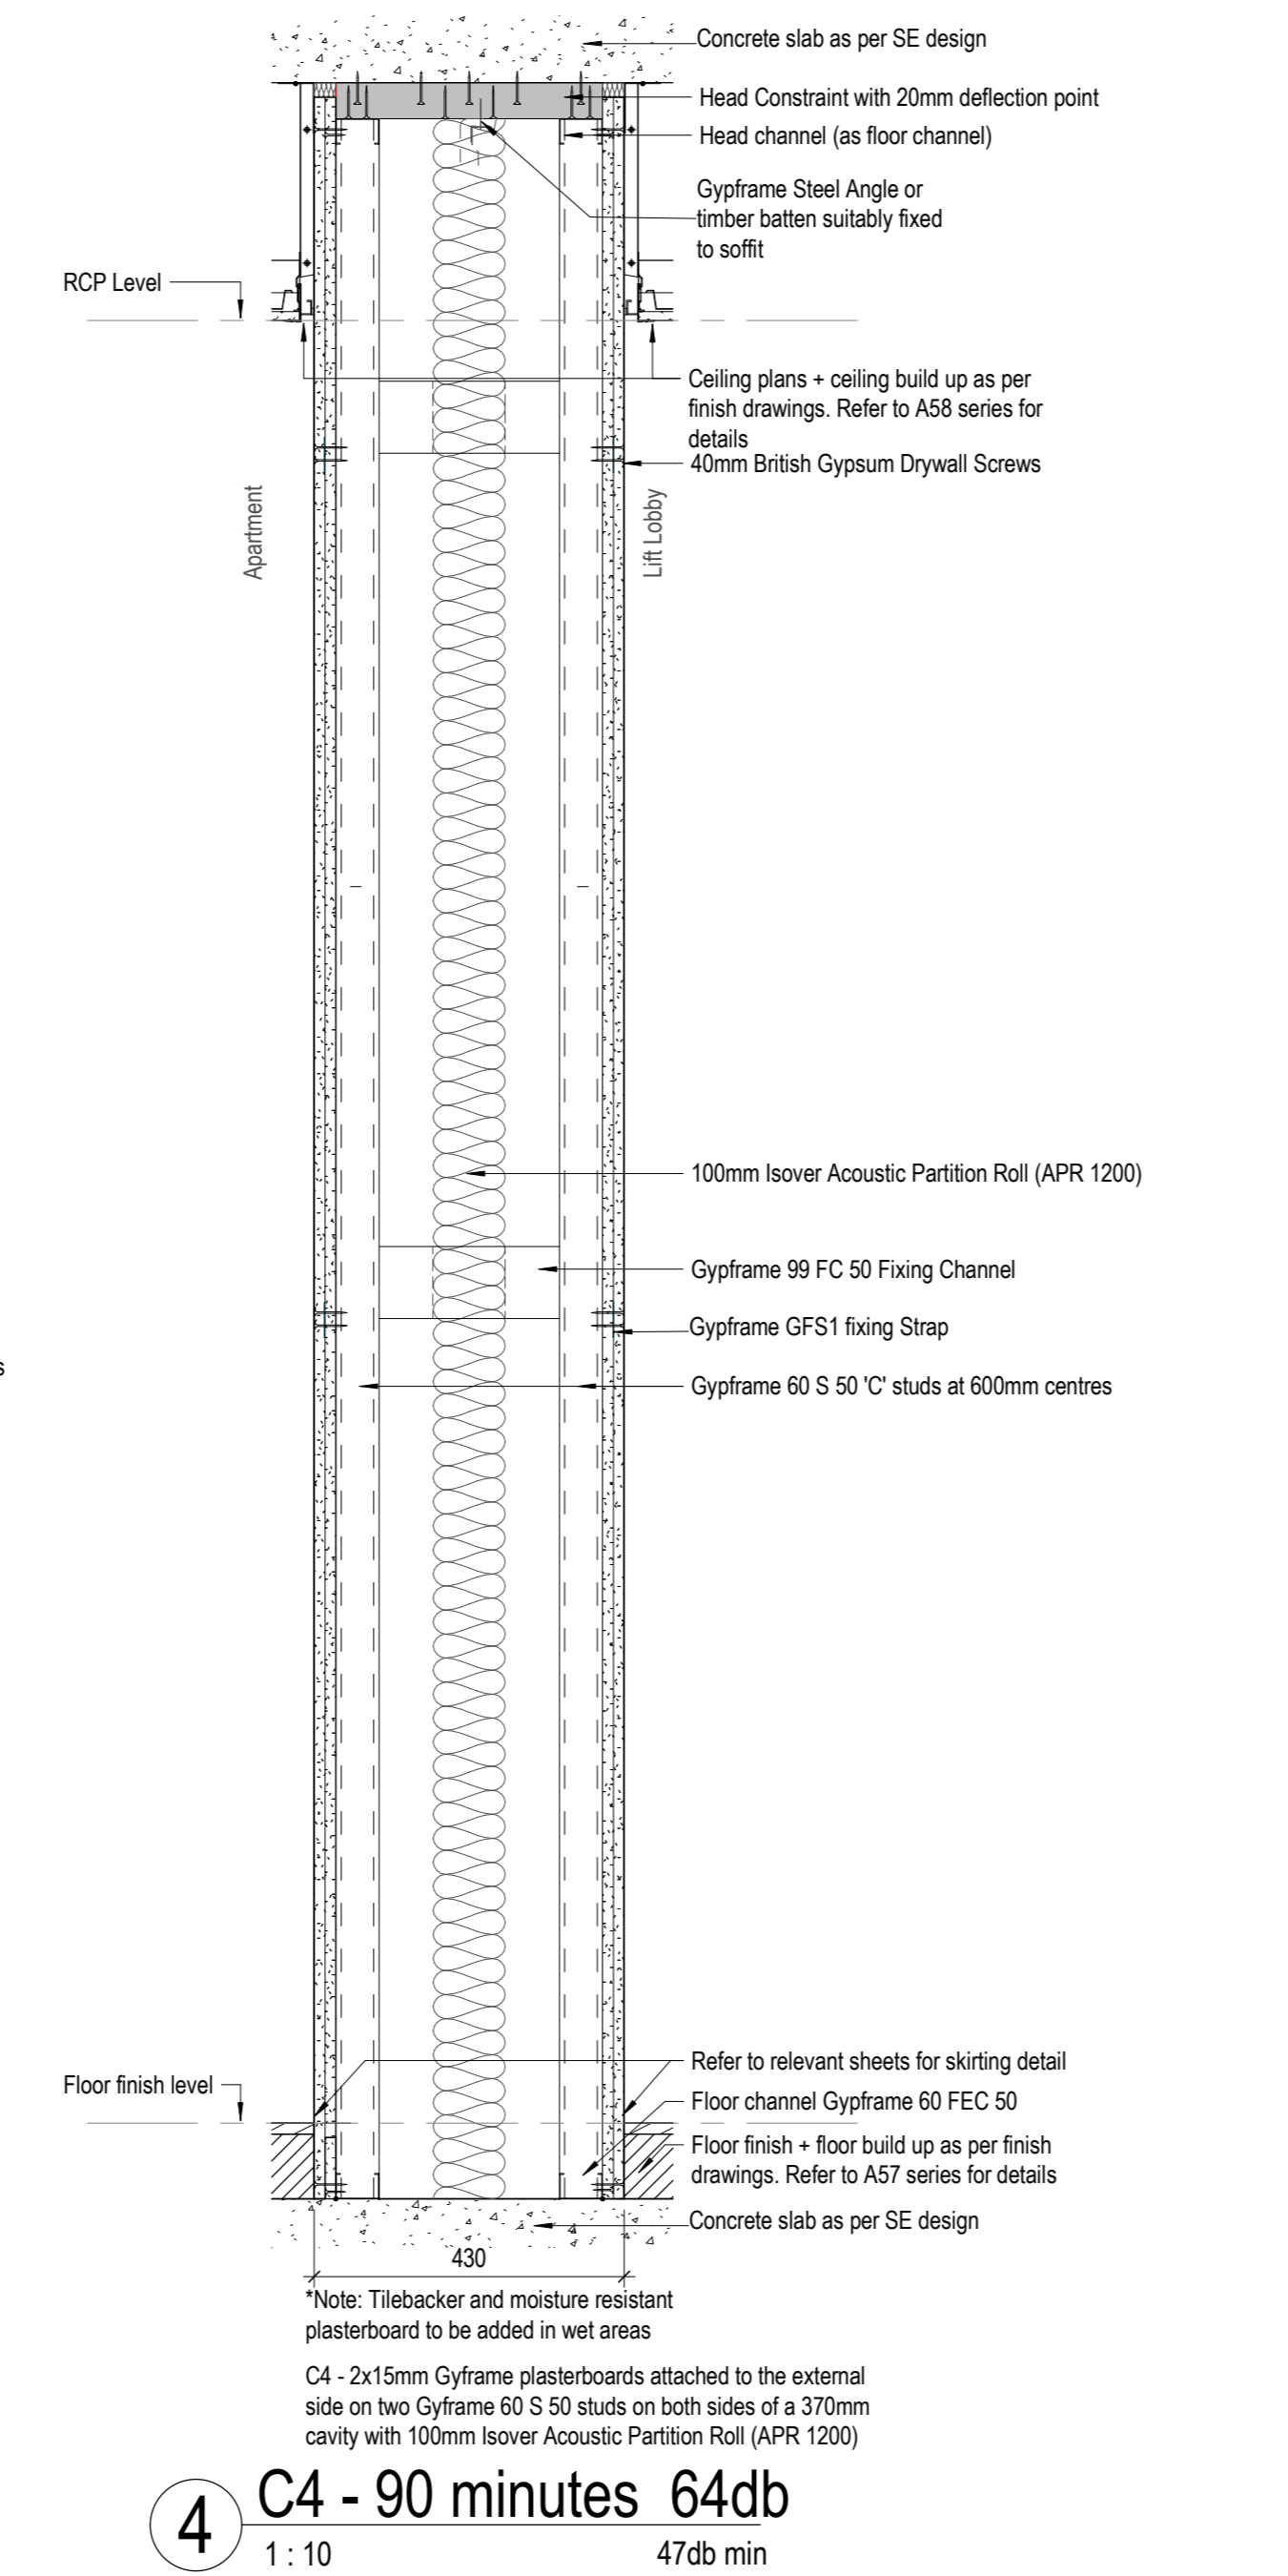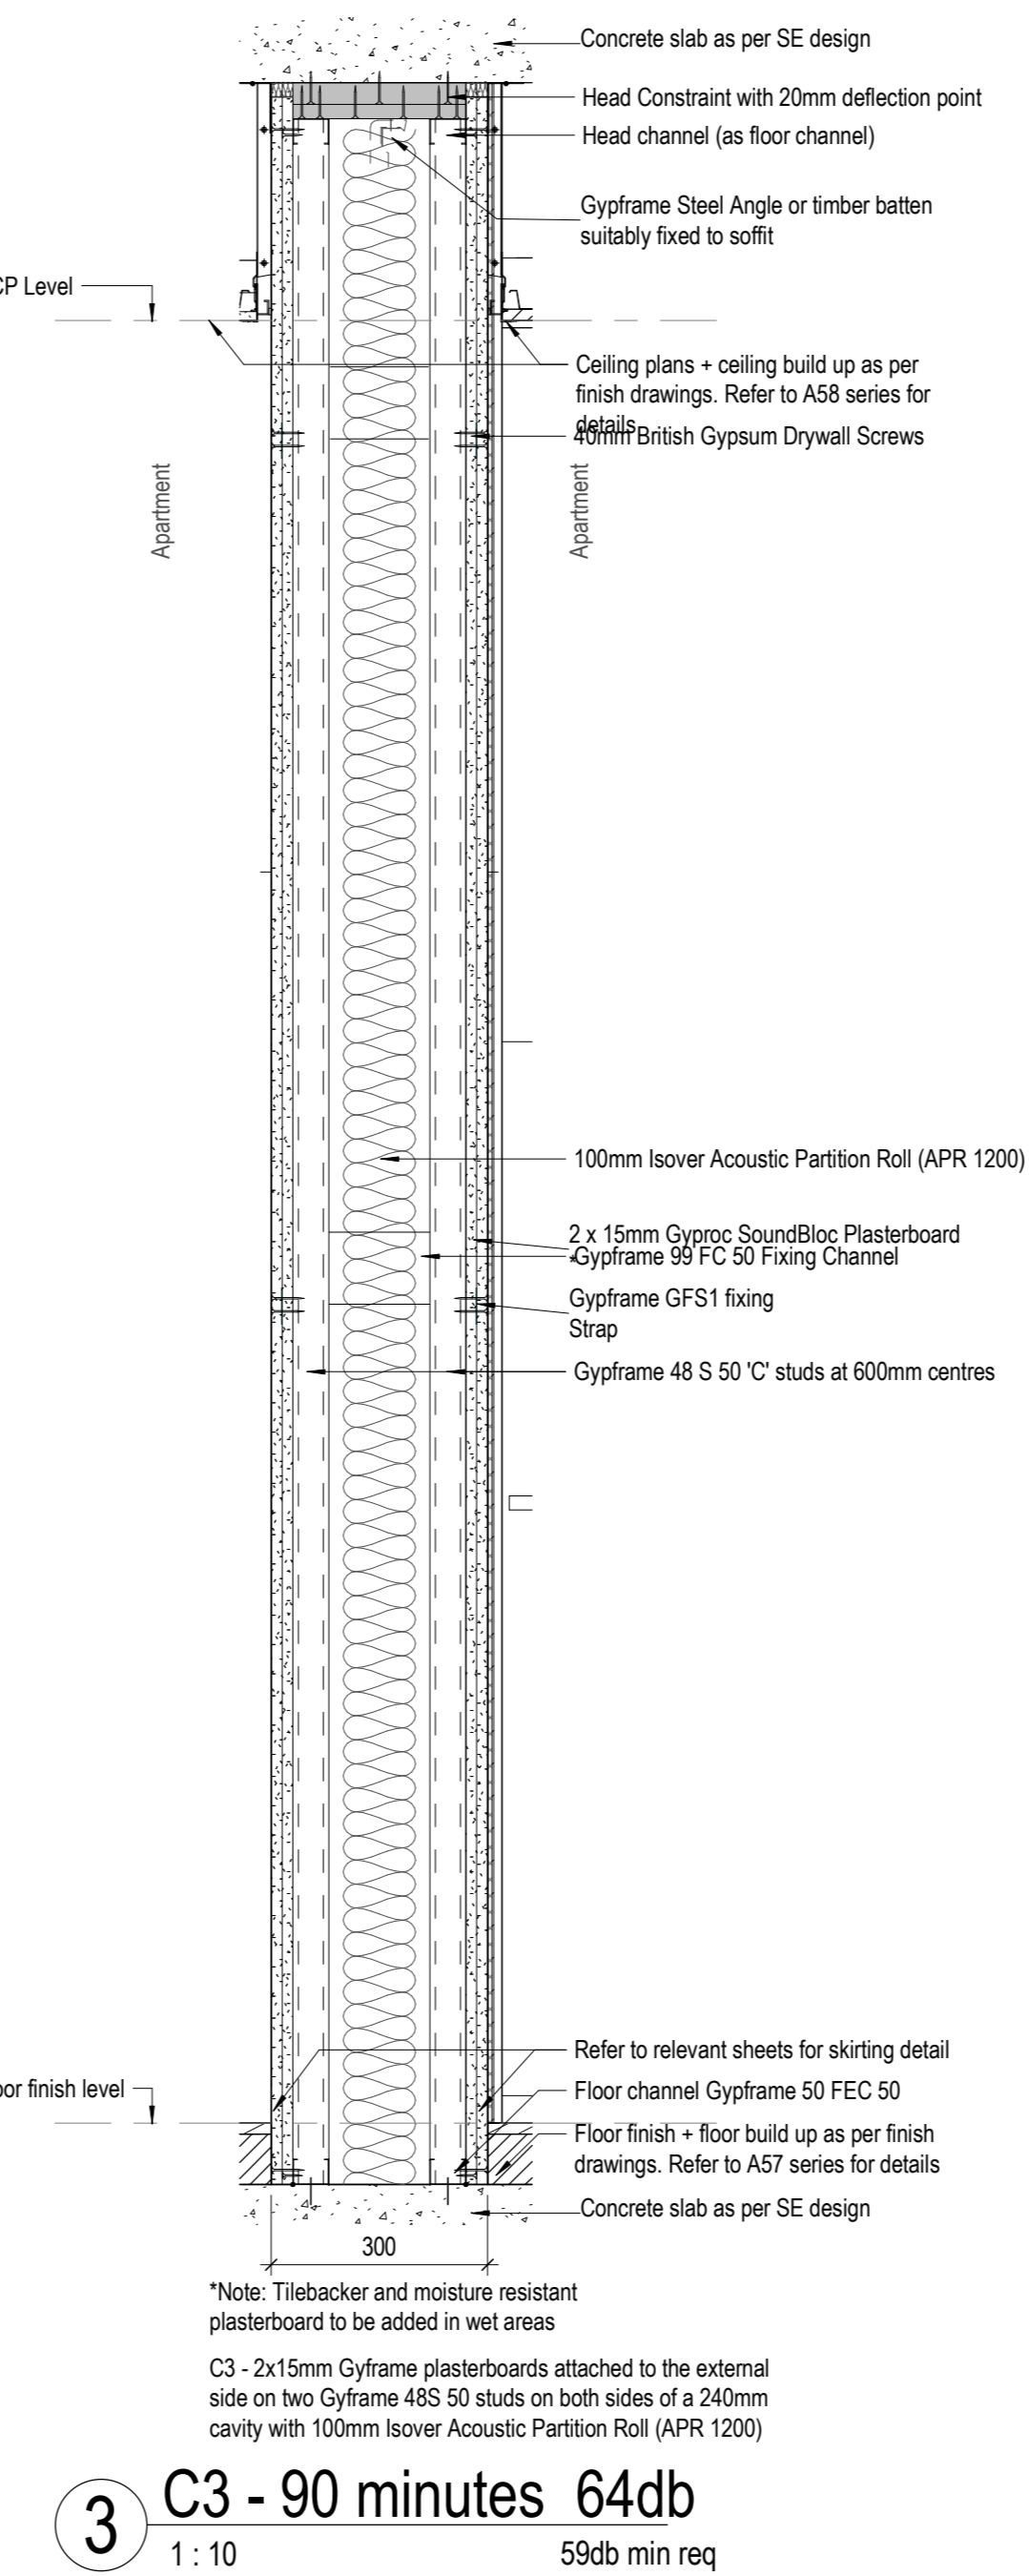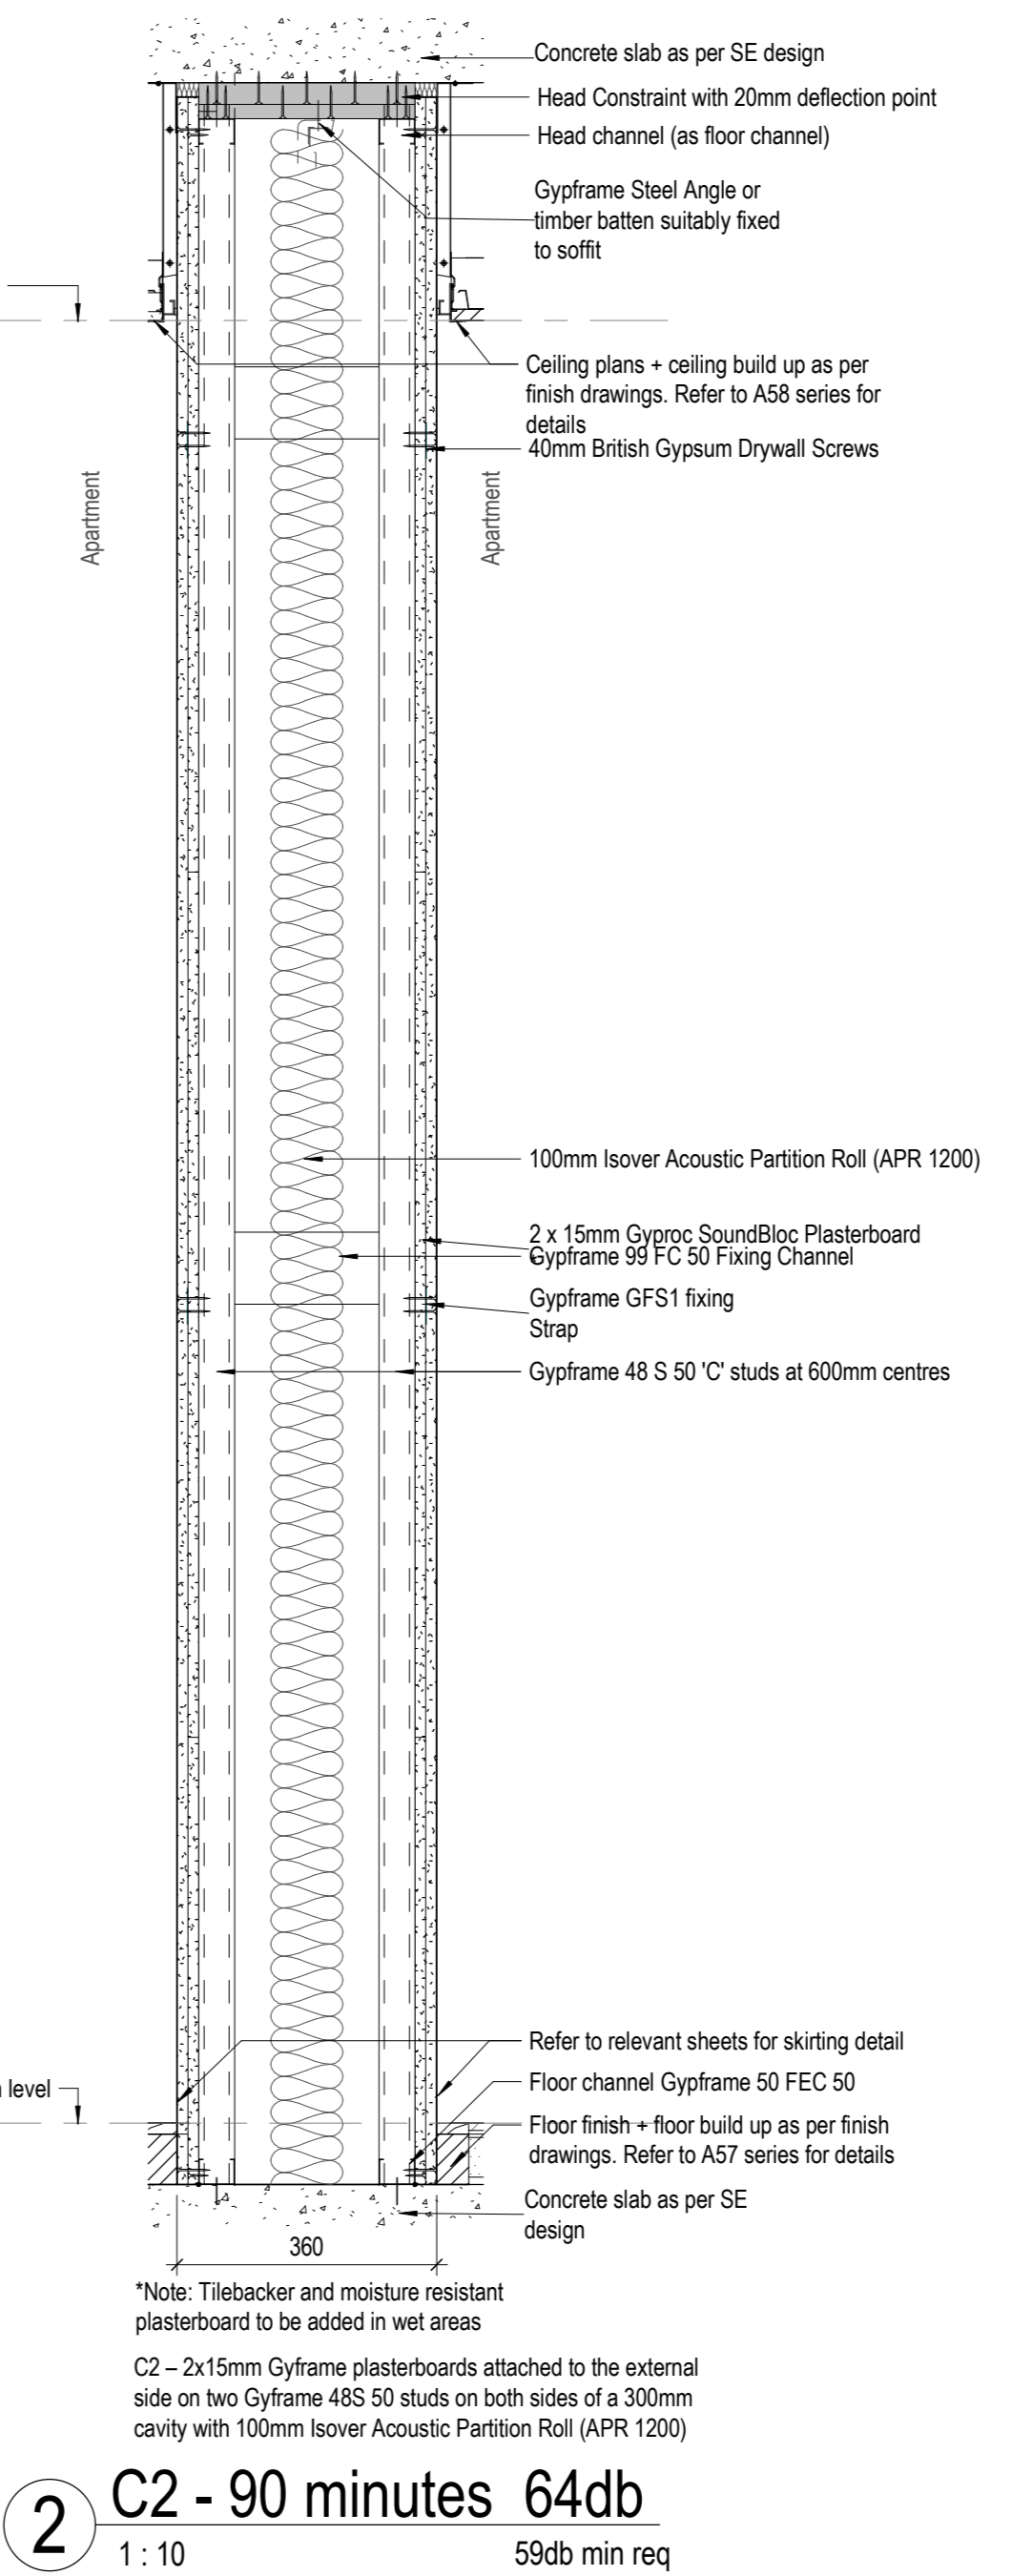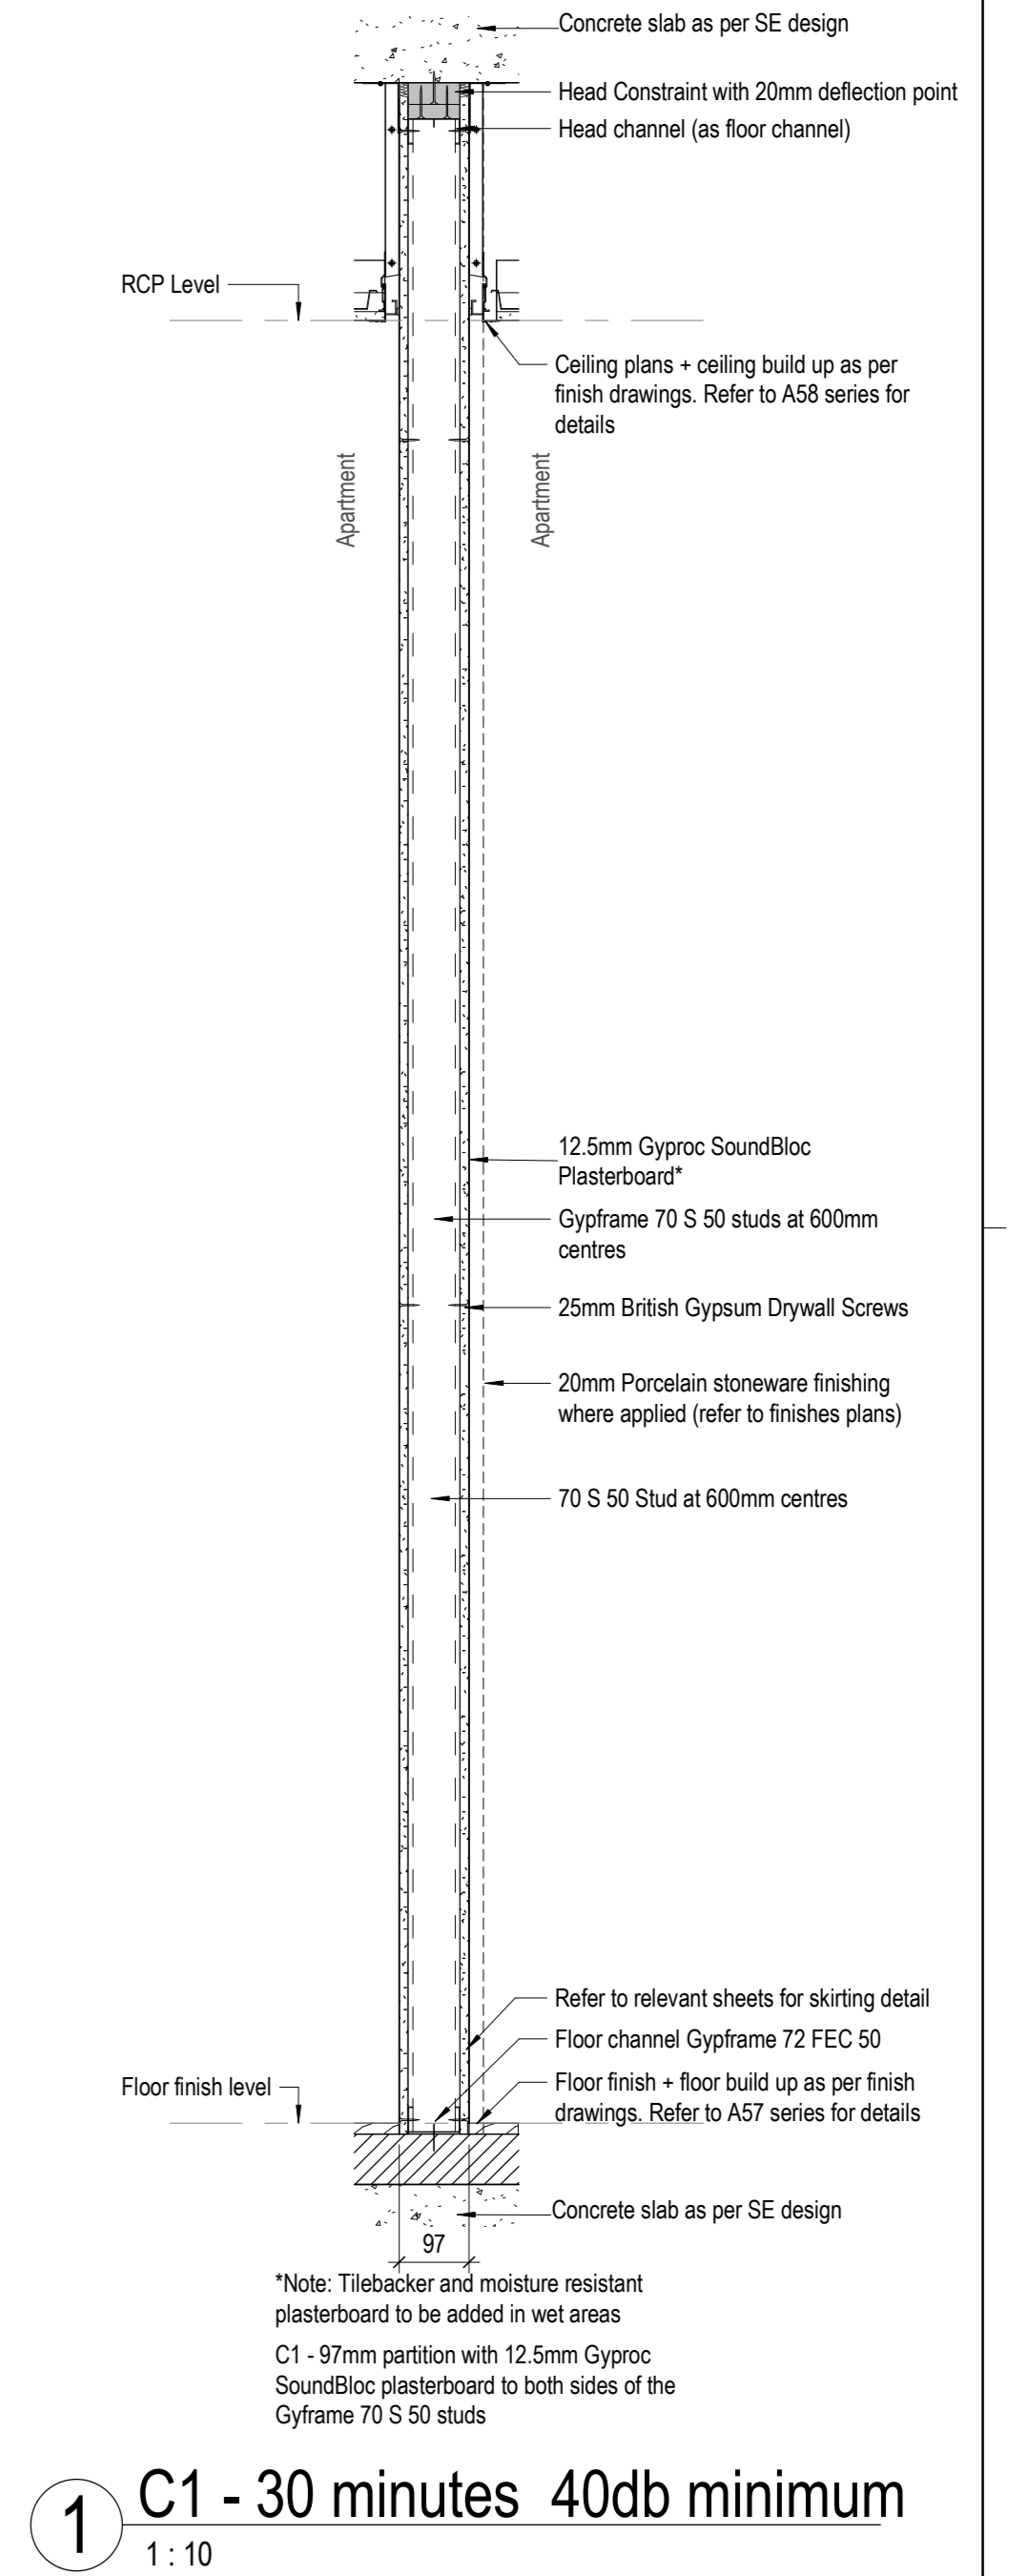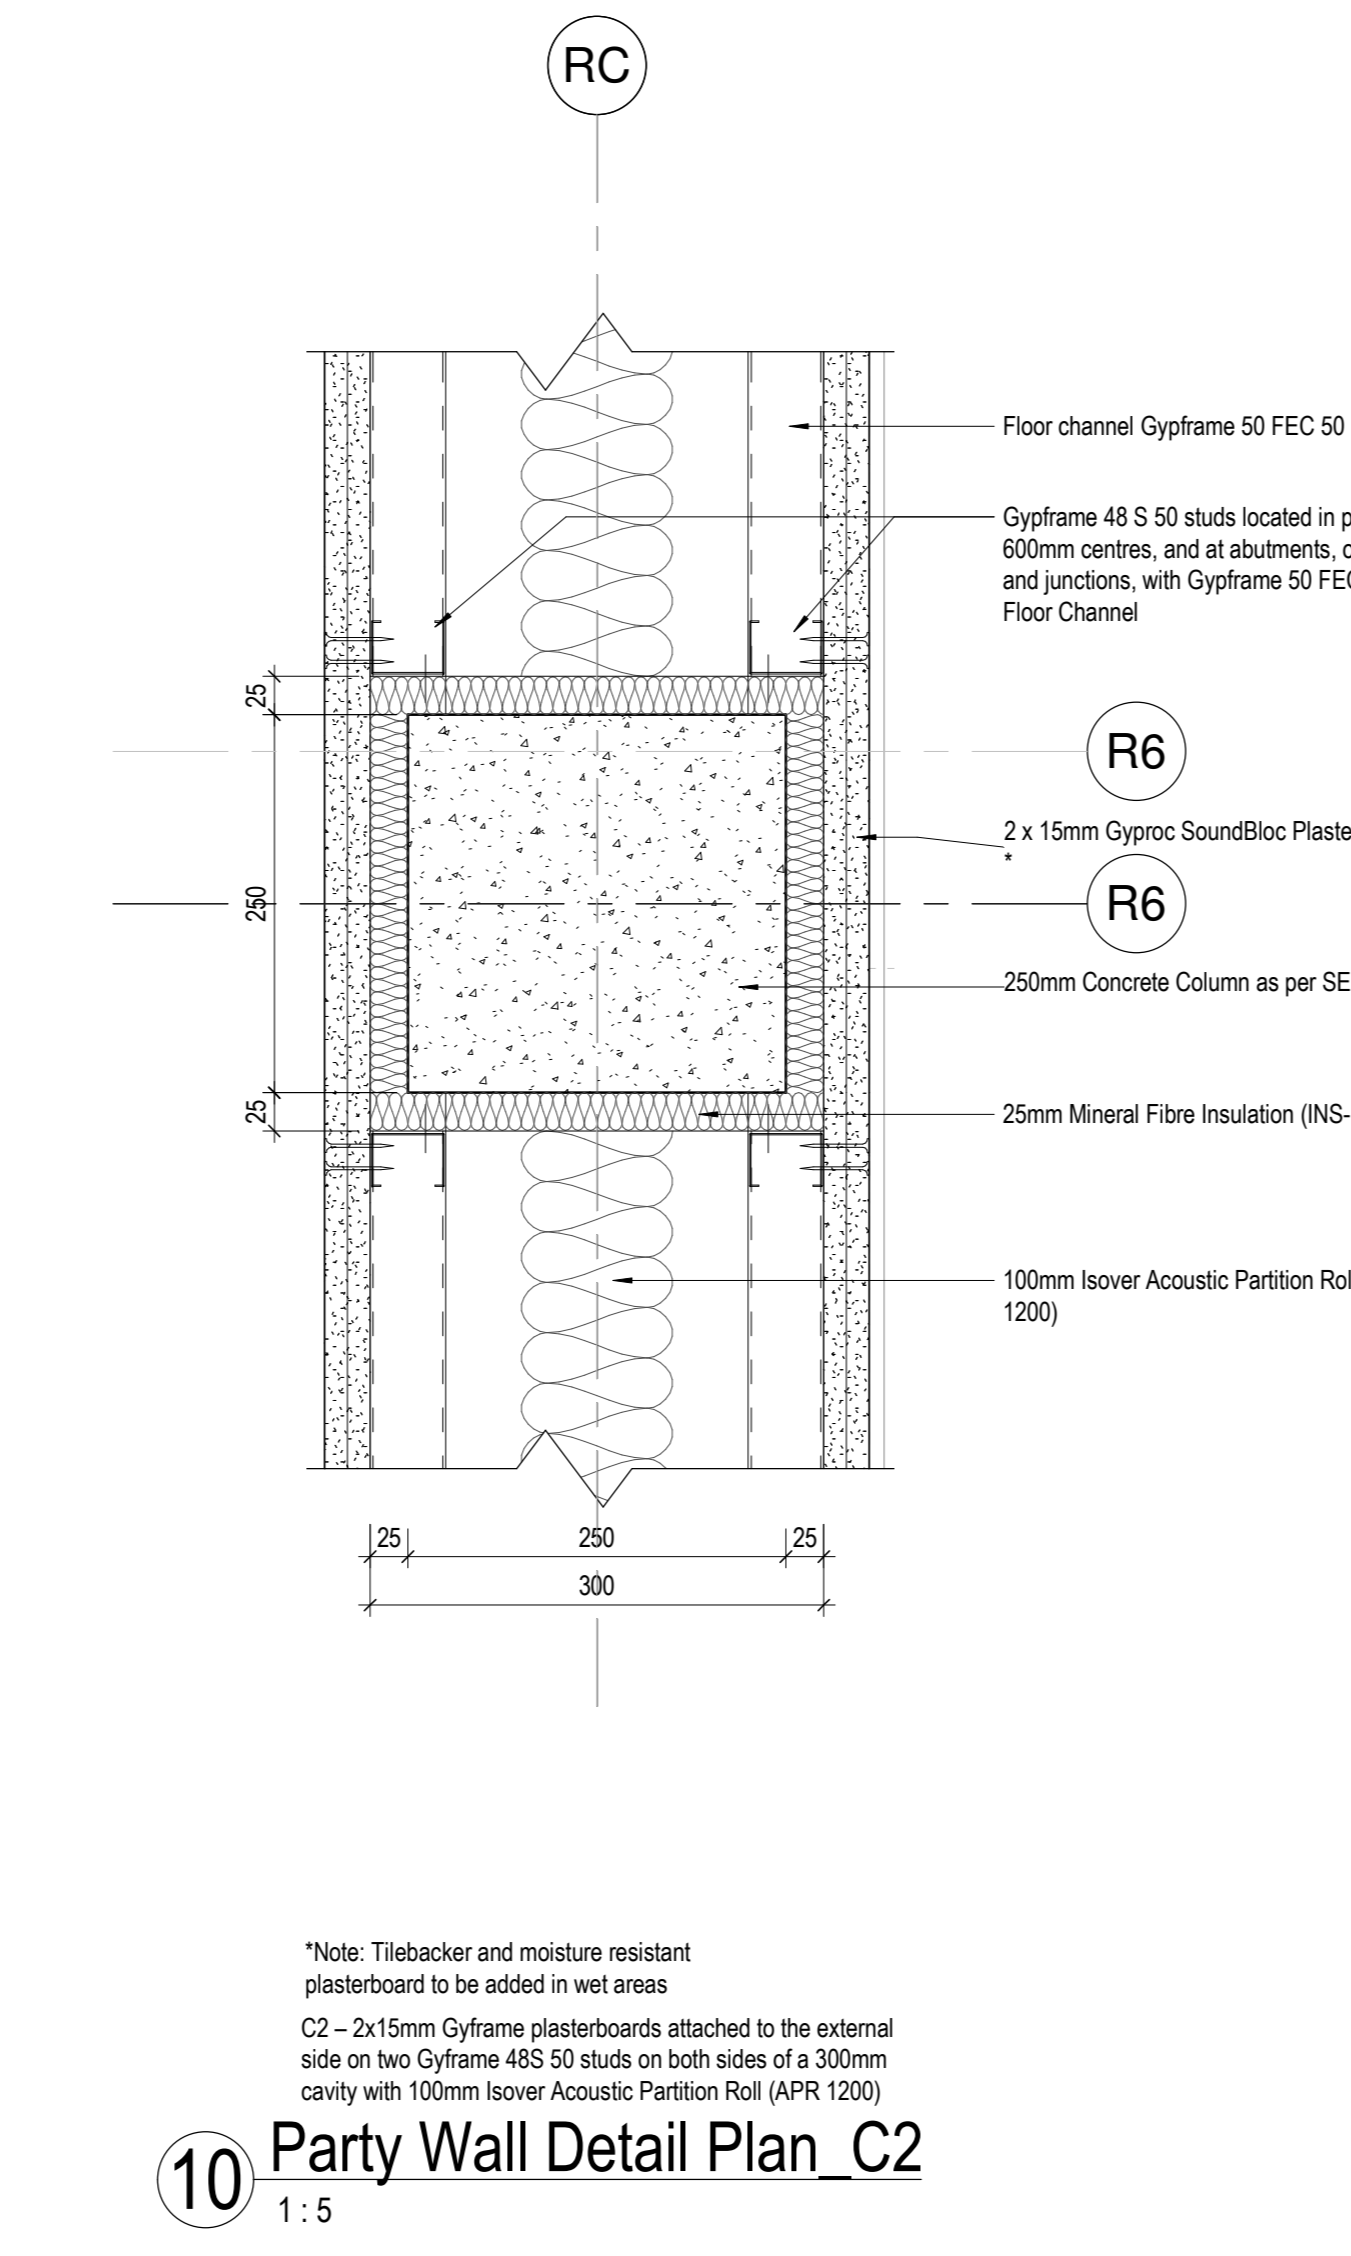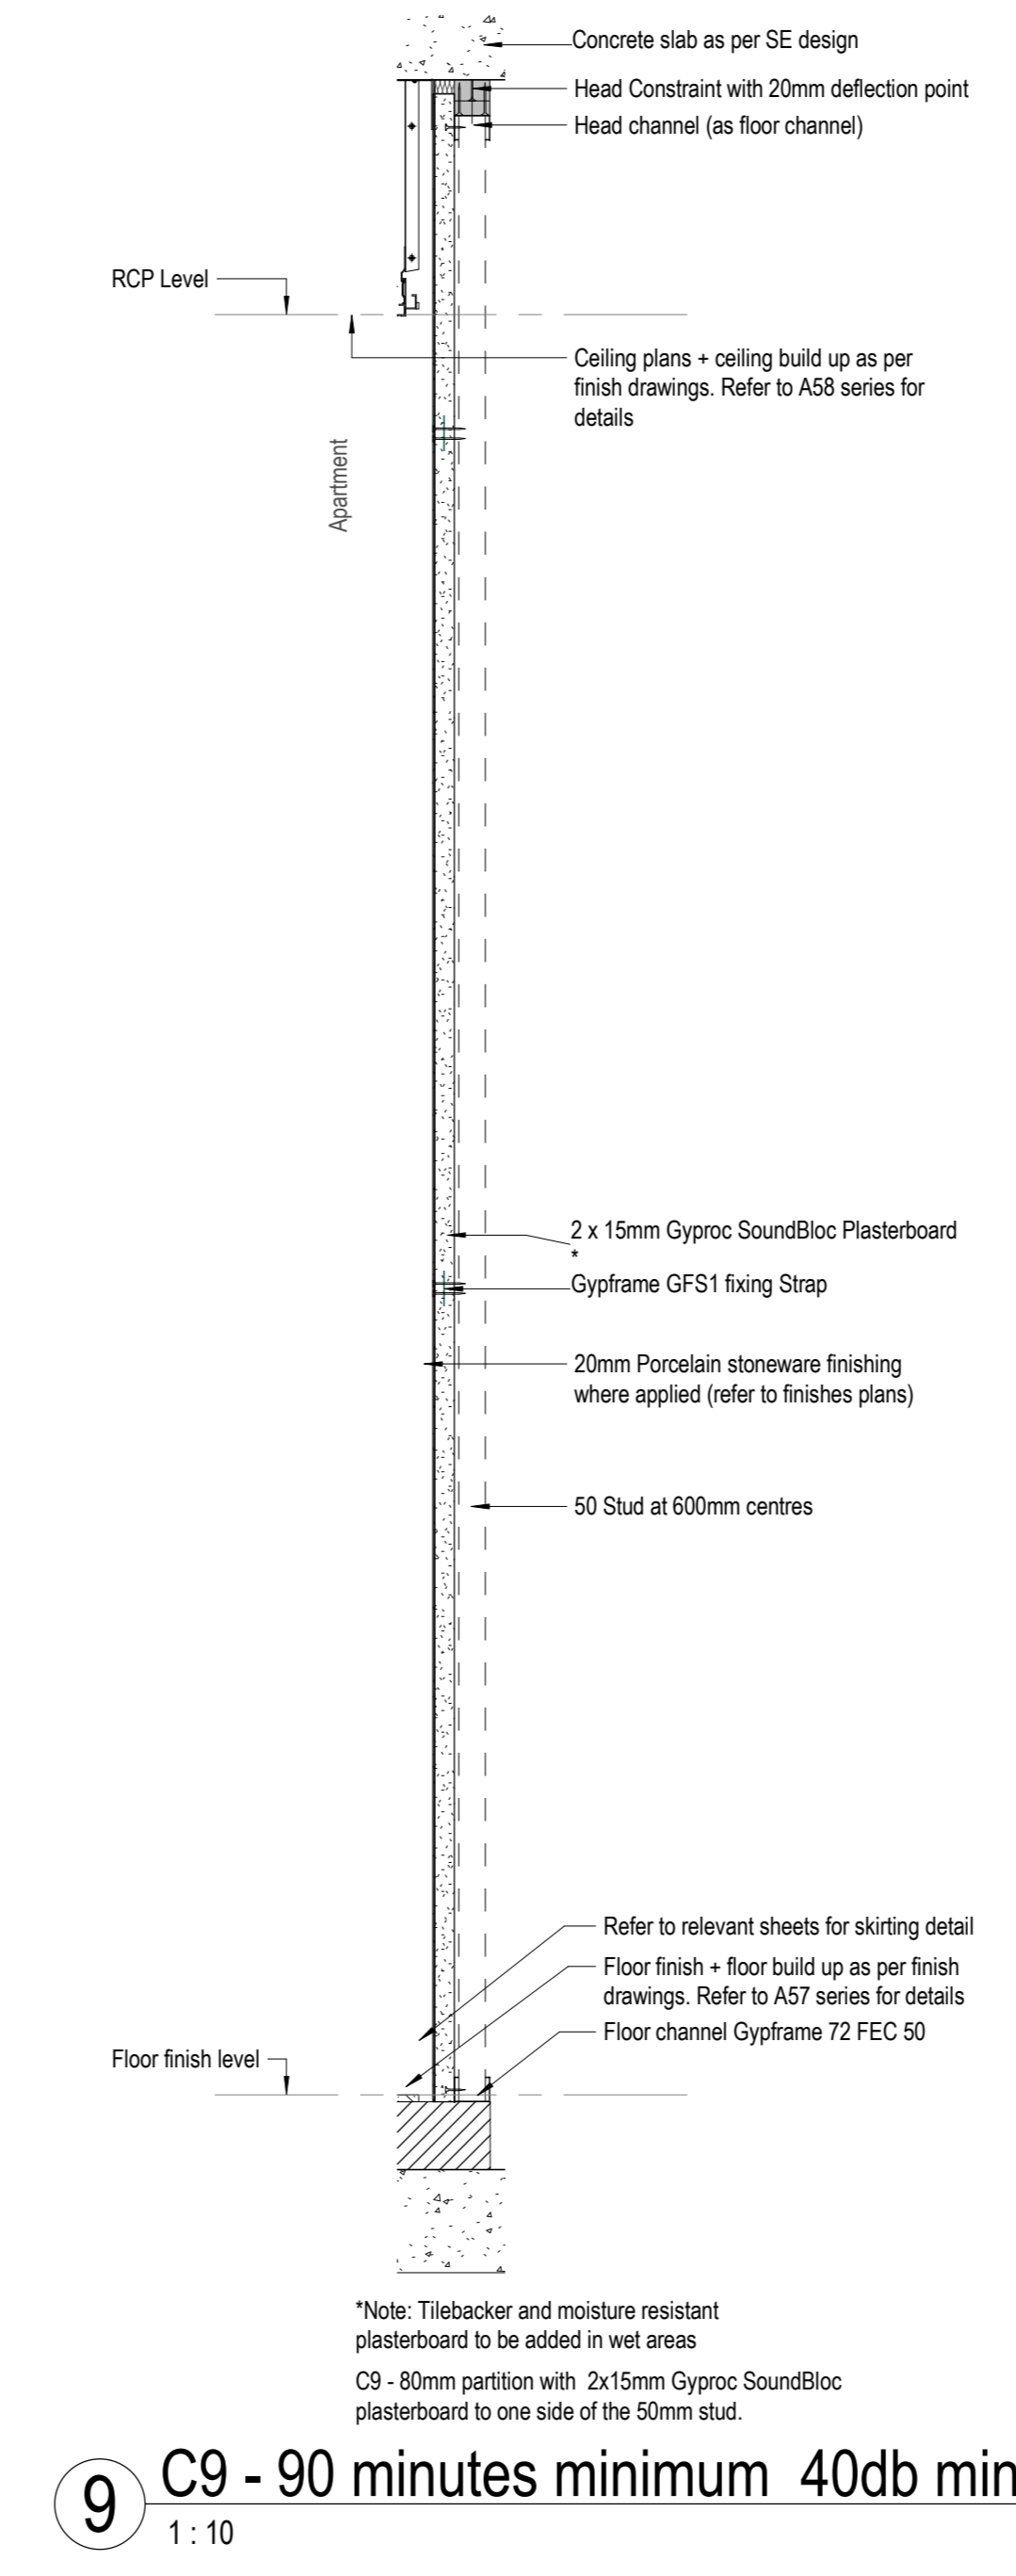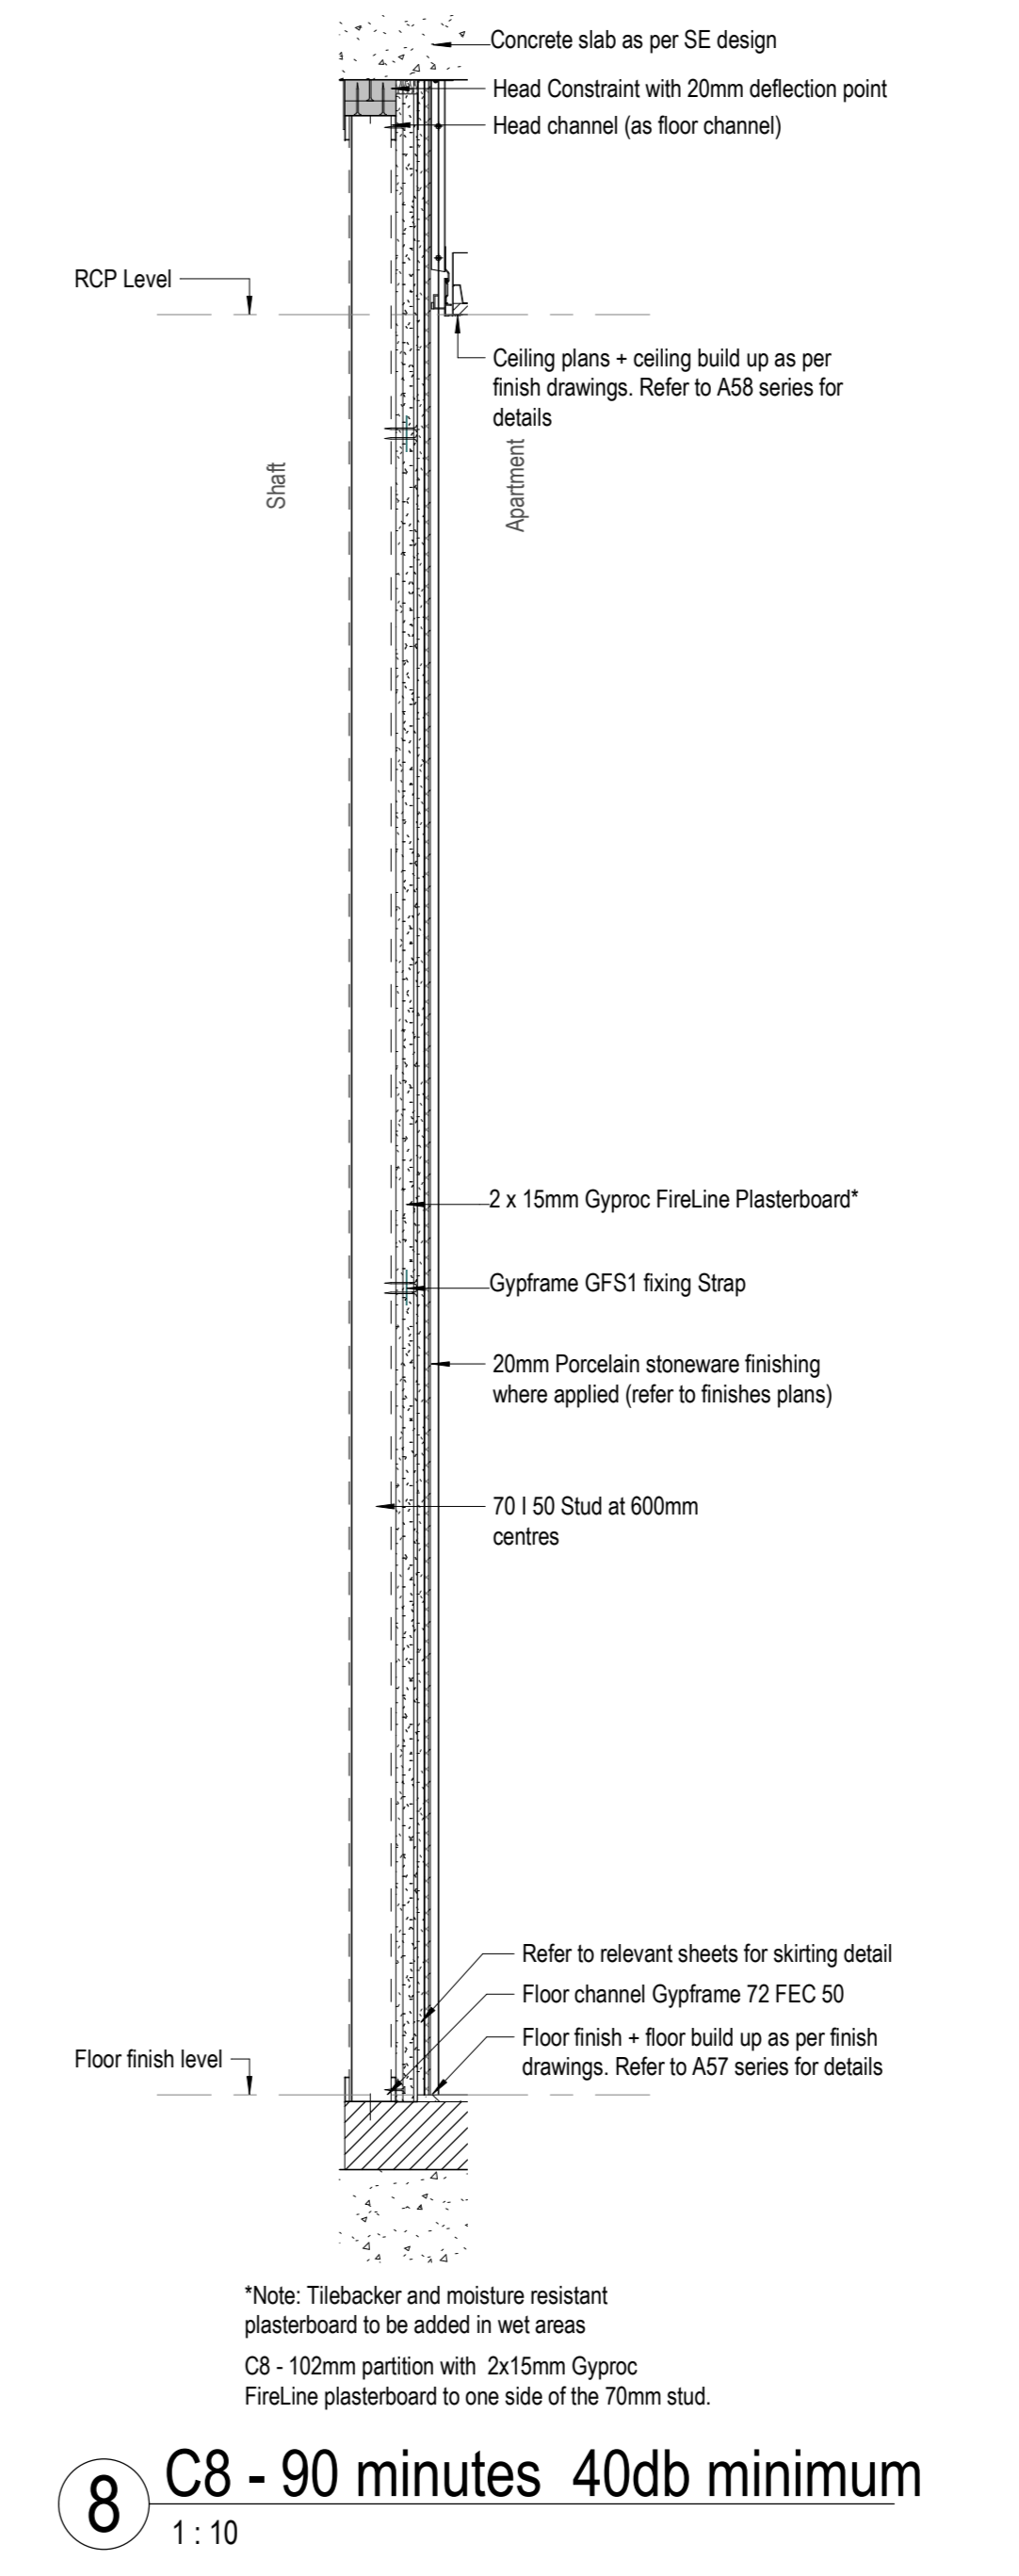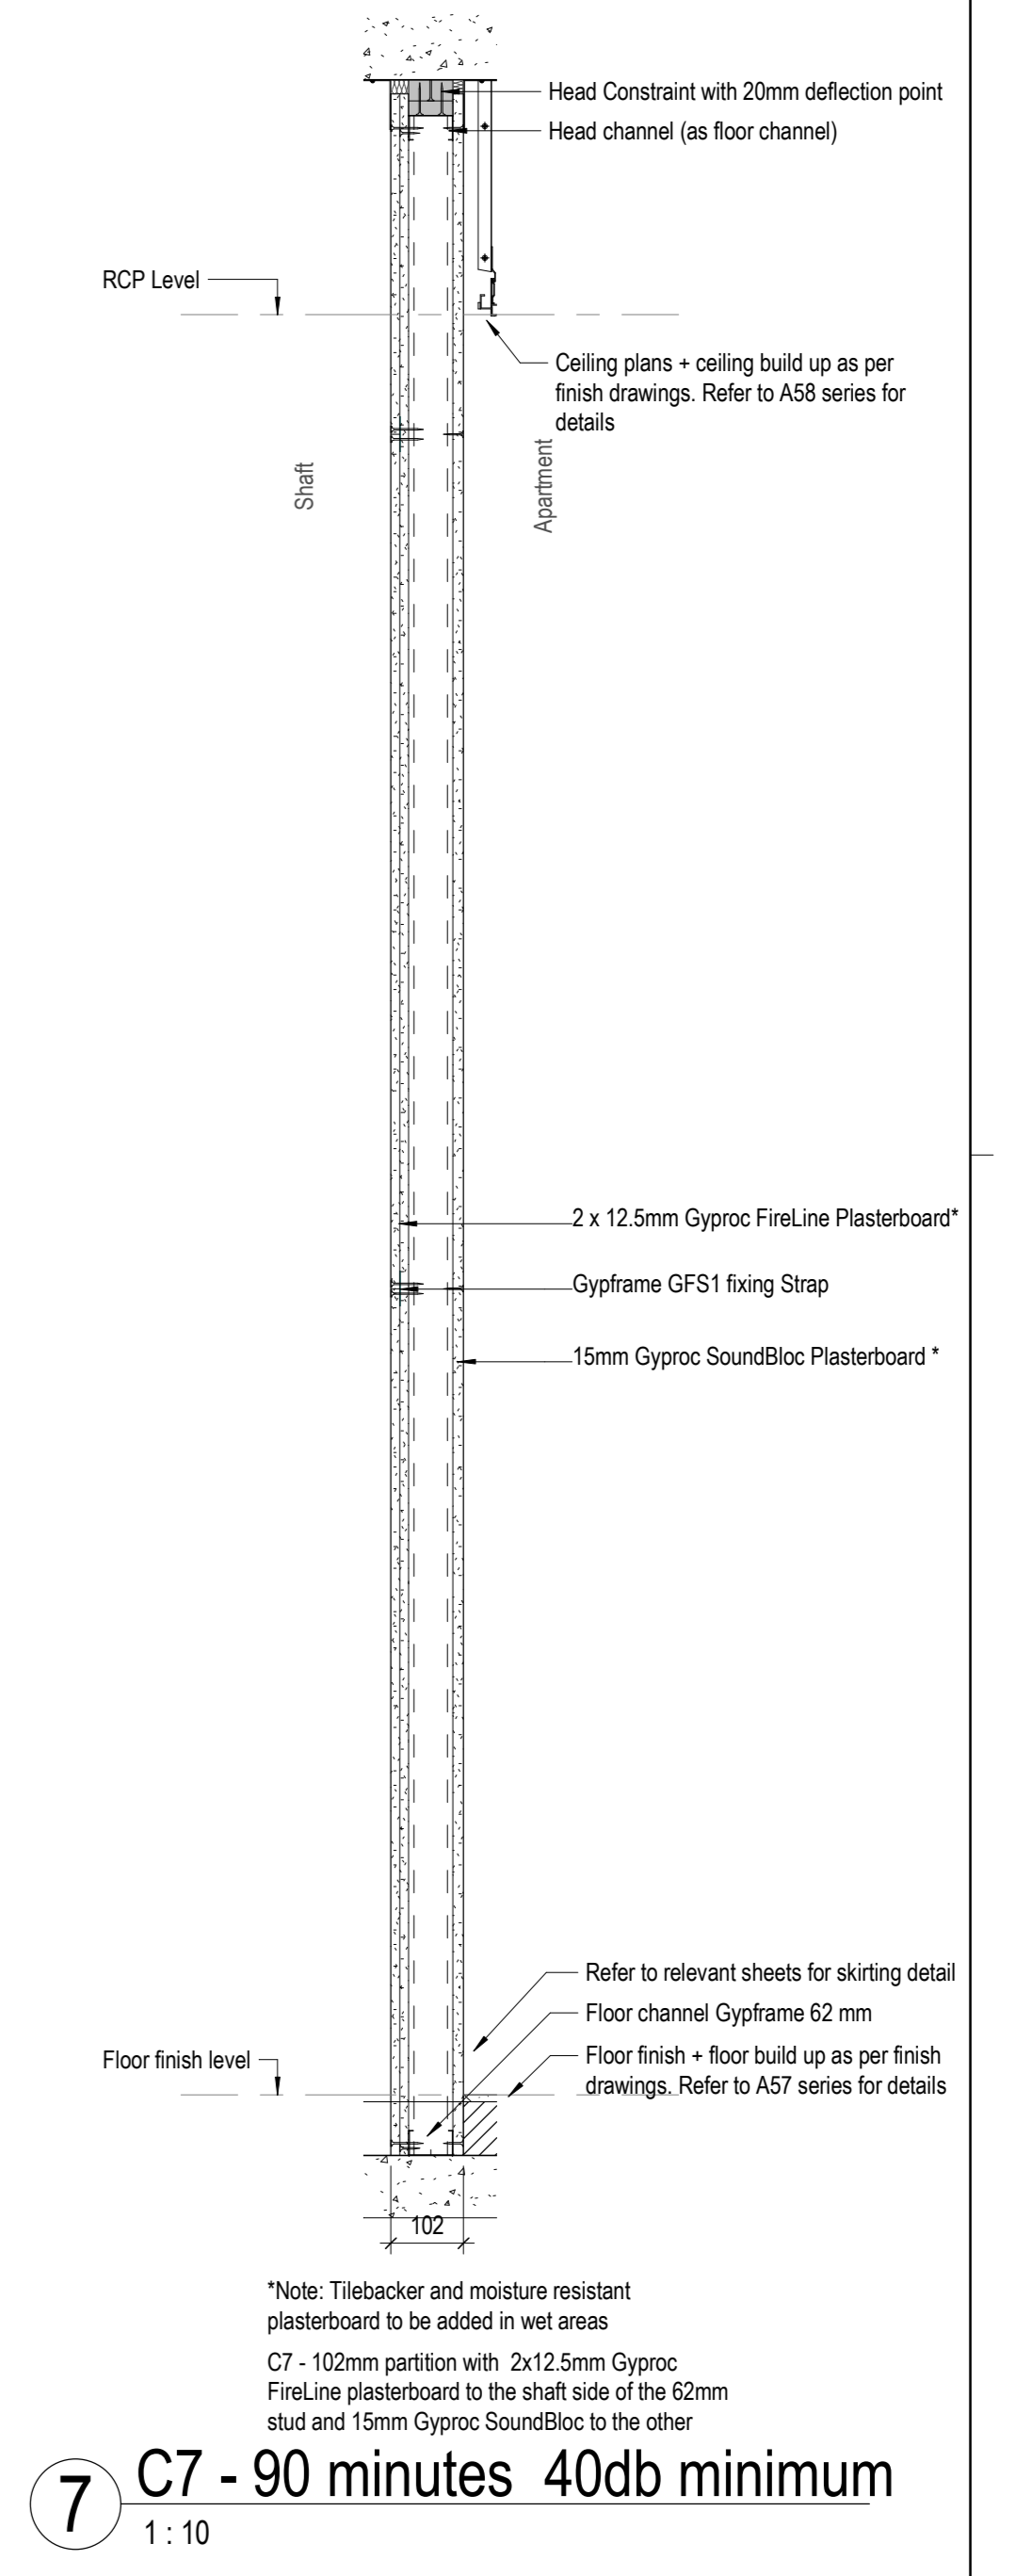

0m 0.2 0.4 SCALE BAR 1:10  
150 PWA 22 XX DR A 5011.dwg  
22/02/2018 17:50:00