


This drawing is the property of Perkins+Will UK Ltd. No disclosure or copy of it may be made without the written permission of Perkins+Will UK Ltd.

All information, areas, dimensions and datum levels are subject to detailed survey, detailed design and investigative work. Do not scale from the drawing.

NOTE: DOCUMENTS ARE INCOMPLETE AND MAY NOT BE USED FOR REGULATORY APPROVAL, PERMITTING, OR CONSTRUCTION PURPOSES.


PROJECT

**150 HOLBORN**  
EC1N 2NS

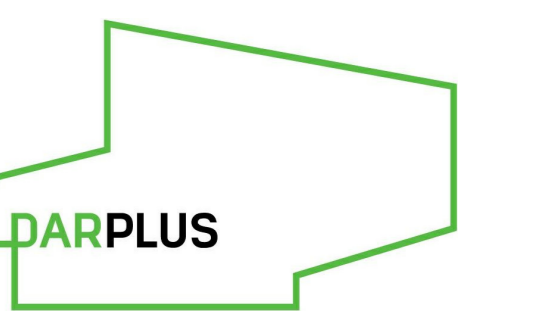

**DAR**  
74 WIGMORE STREET

KEYPLAN

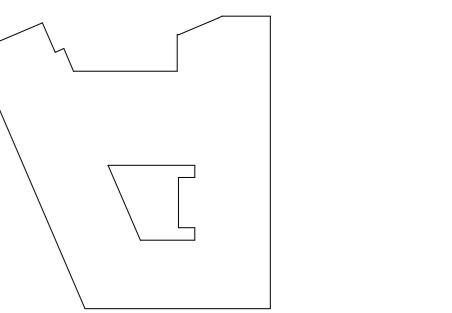

ISSUE CHART

CD	STAGE	DATE
CD1	STAGE 05	2019/02/22
PI 2	STAGE 04	2018/04/20
PI 1	STAGE 04	2018/03/29
WAK1	BULK	DATE

Date: 04/20/18  
Job Number: 325424  
Scale: 1 : 10  
Drawn: Author  
Checked: Checker  
Approved: Approver

OCE STATUS

STAGE 05 - FOR CONSTRUCTION

TITLE


**Wall Types Detail  
Drawing**

SHEET NUMBER


**150 PWA Z2 XX DR A 5015**

PROJECT | ADDRESS | VOLUME | LEVEL | TYPE | SCALE | SHEETS

OCE STATUS CODE: **AZ** REVISION: **C01**

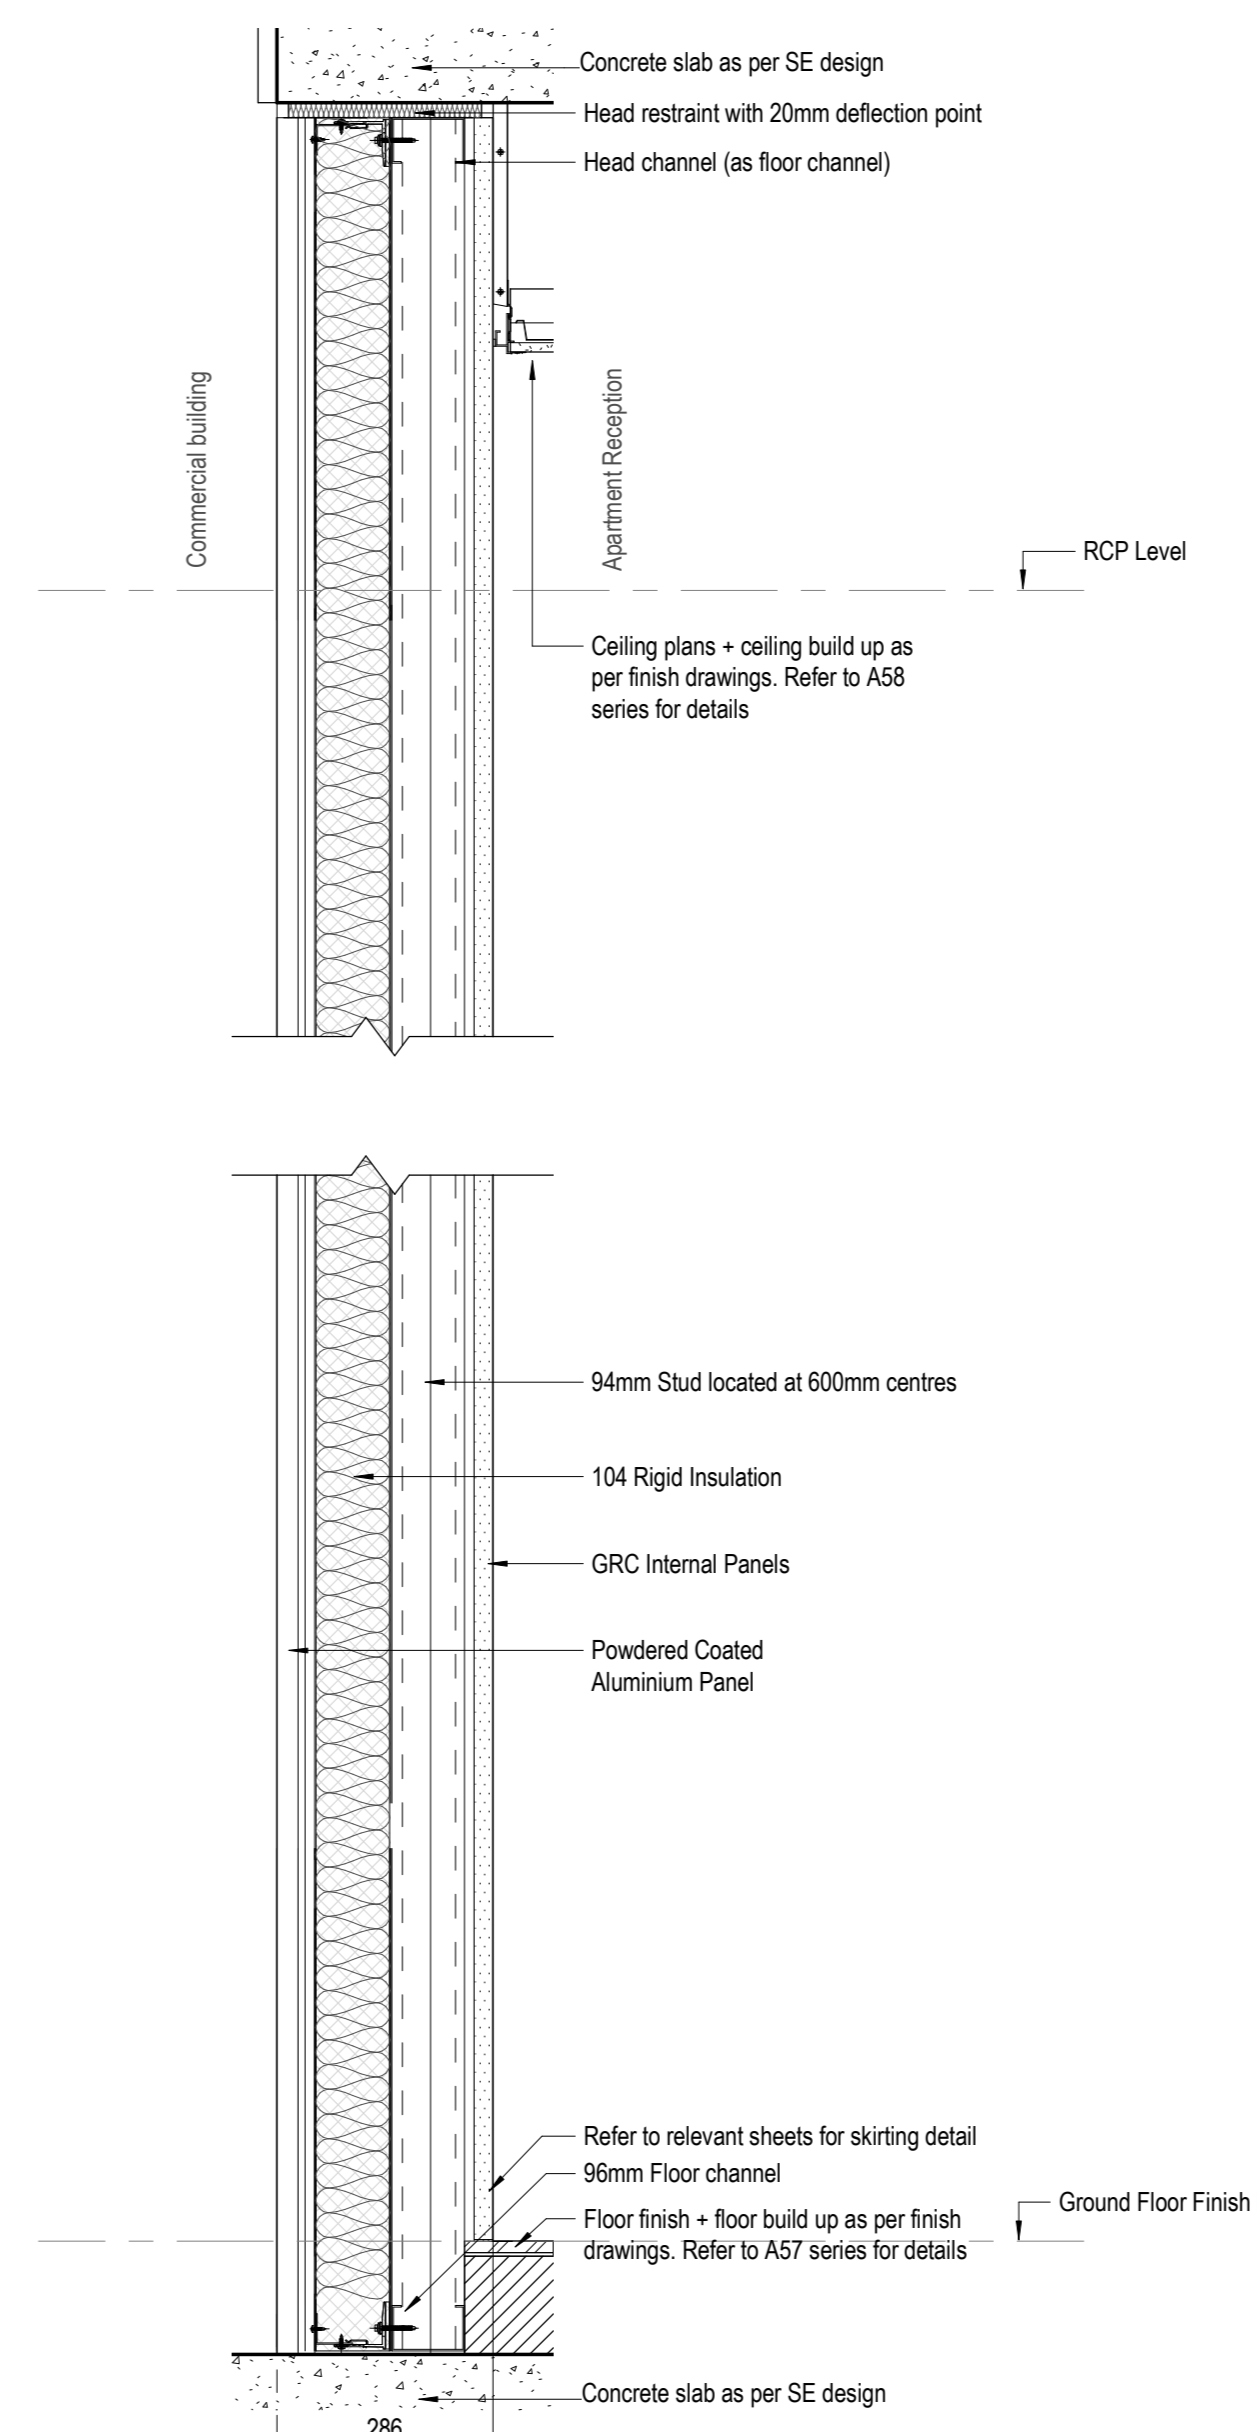

**2** D2 - 120minutes 50db minimum  
1 : 10

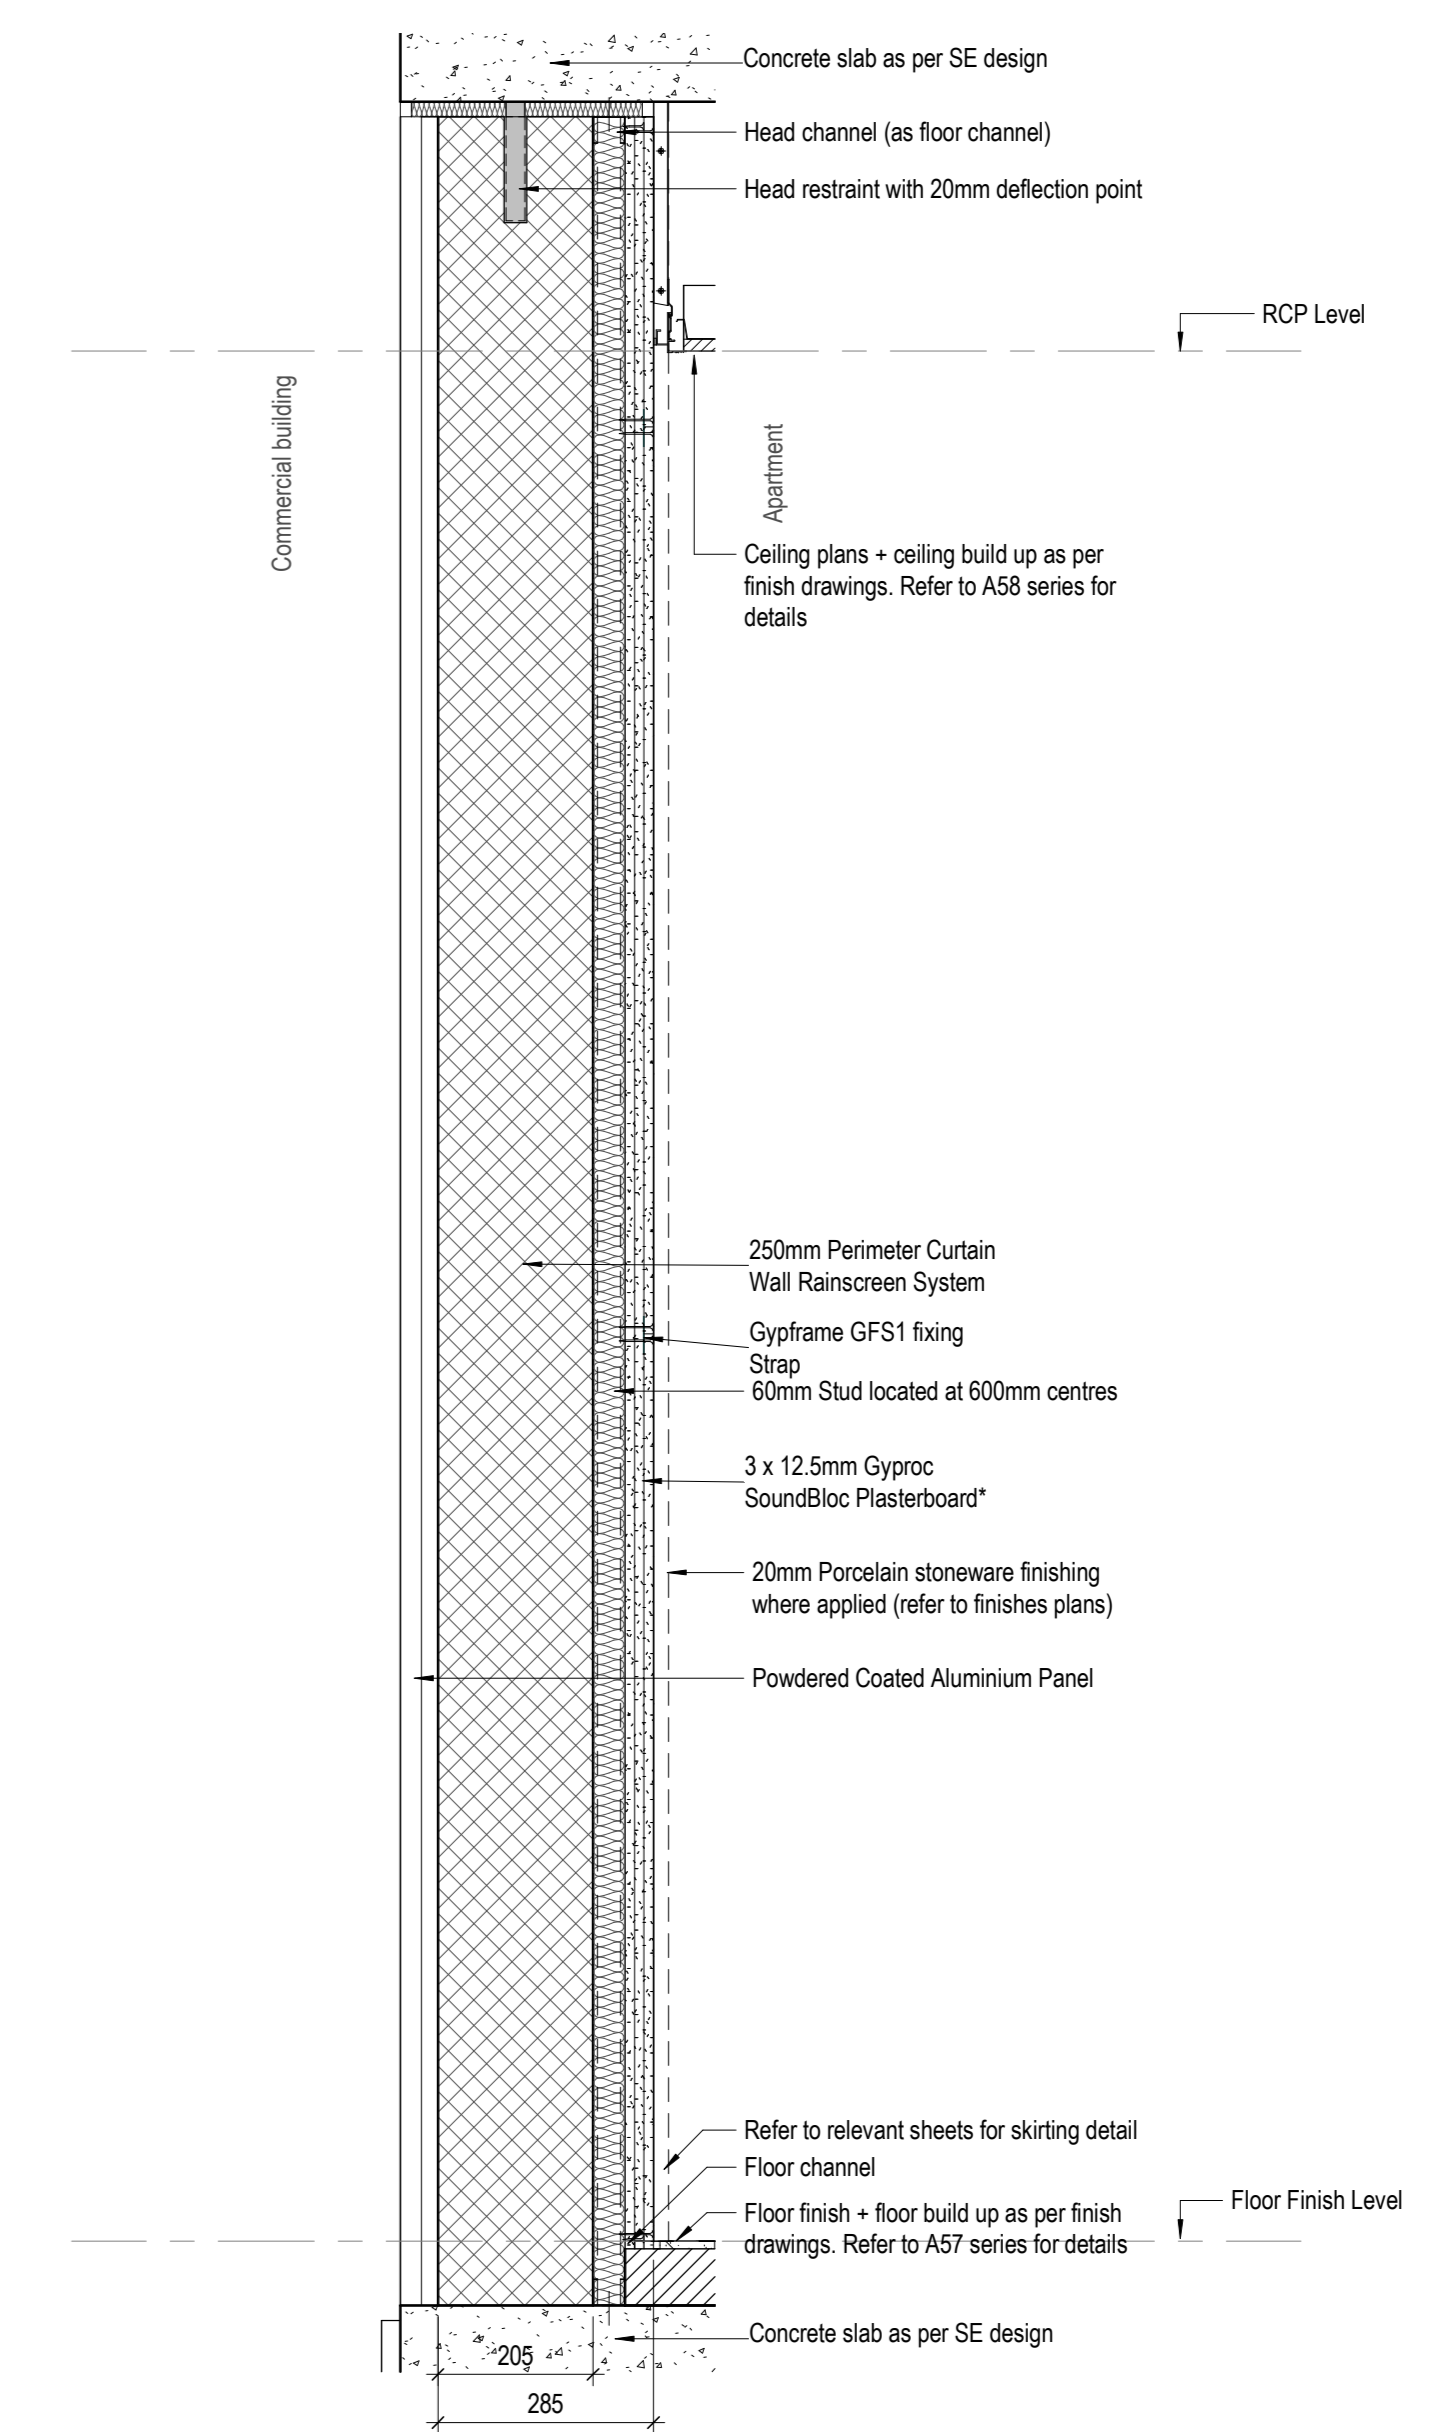

**1** D1 - 120minutes 50db minimum  
1 : 10

