

NOTES


This drawing is the property of Perkins+Will UK Ltd. No disclosure or copy of it may be made without the written permission of Perkins+Will UK Ltd.

All information, areas, dimensions and datum levels are subject to detailed survey, detailed design and investigative work. Do not scale from the drawing.

NOTE: DOCUMENTS ARE INCOMPLETE AND MAY NOT BE USED FOR REGULATORY APPROVAL, PERMITTING, OR CONSTRUCTION PURPOSES.

PROJECT

150 HOLBORN
EC1N 2NS

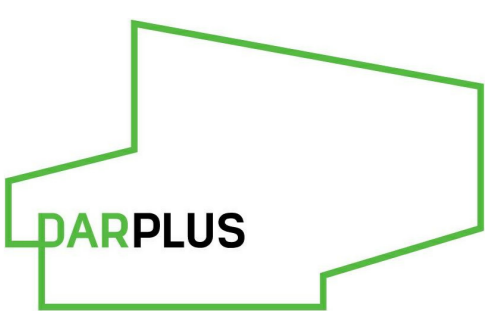


DARPLUS

DAR

74 WIGMORE STREET

KEYPLAN

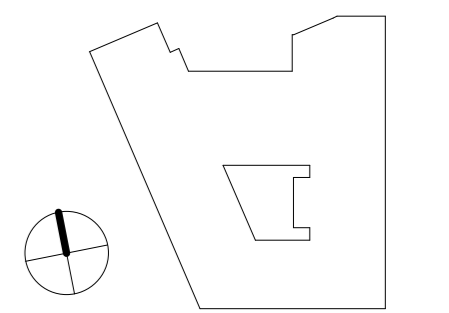

ISSUE CHART

CD	STAGE 05	2019/03/08
ISSUE	DATE	DATE
Date	03/06/19	
Job Number	325424	
Scale	1:5	
Drawn	Author	
Checked	Checker	
Approved	Approver	

CDE STATUS


STAGE 05 - FOR CONSTRUCTION
TITLE

Ceiling Details

SHEET NUMBER

150 PWA Z2 XX DR A 5803

PROJECT	SECTION	VOLUME	LEVEL	TYPE	NO.	REVISION
CDE STATUS CODE						REVISION
AZ						C01

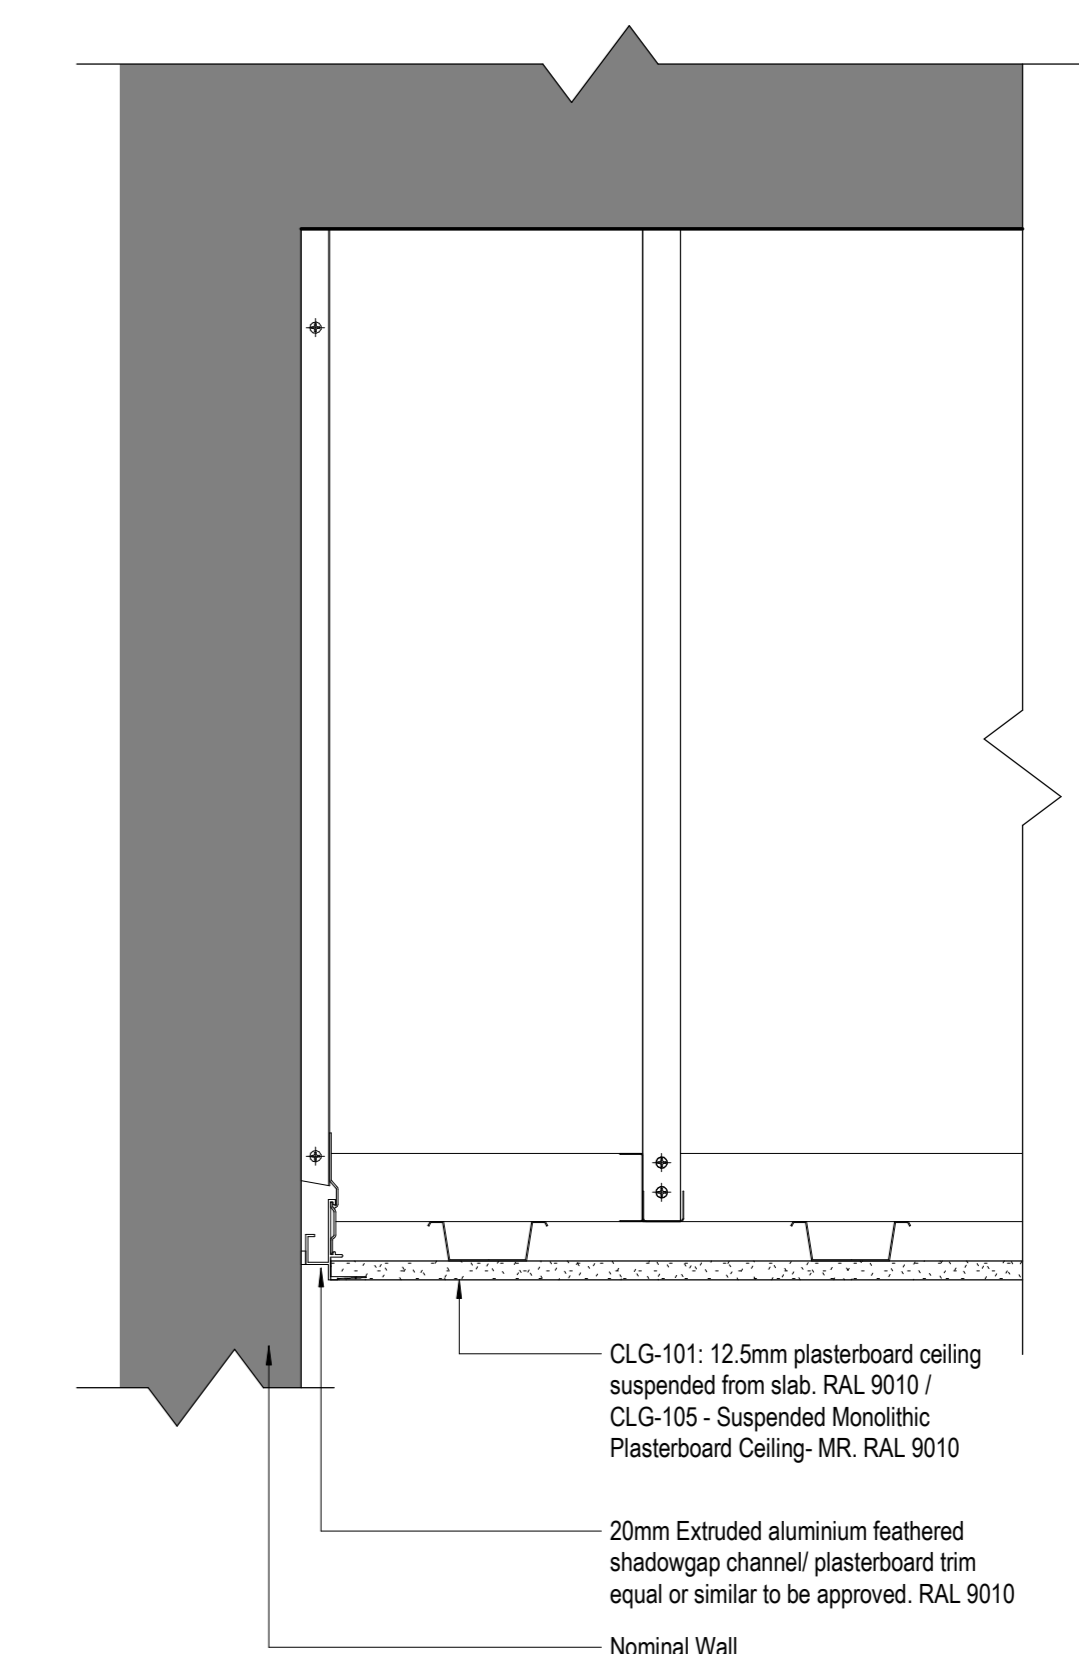

1 Plasterboard Ceiling Junction-Typical
1:5

