

CD1	STAGE 05	2019/04/12
PI.3	STAGE 05	2019/02/01
PI.2	STAGE 04	2018/04/20
PI.1	STAGE 04	2018/03/29
WAK	BULK	GATE

Date: 04/20/18
Job Number: 325424
Scale: As indicated
Drawn: Author
Checked: Checker
Approved: Approver


STAGE 05 - FOR CONSTRUCTION
TITLE

Floor Details


SHEET NUMBER

150 PWA Z2 XX DR A 5701


CDE STATUS CODE: **D2** REVISION: **C01**

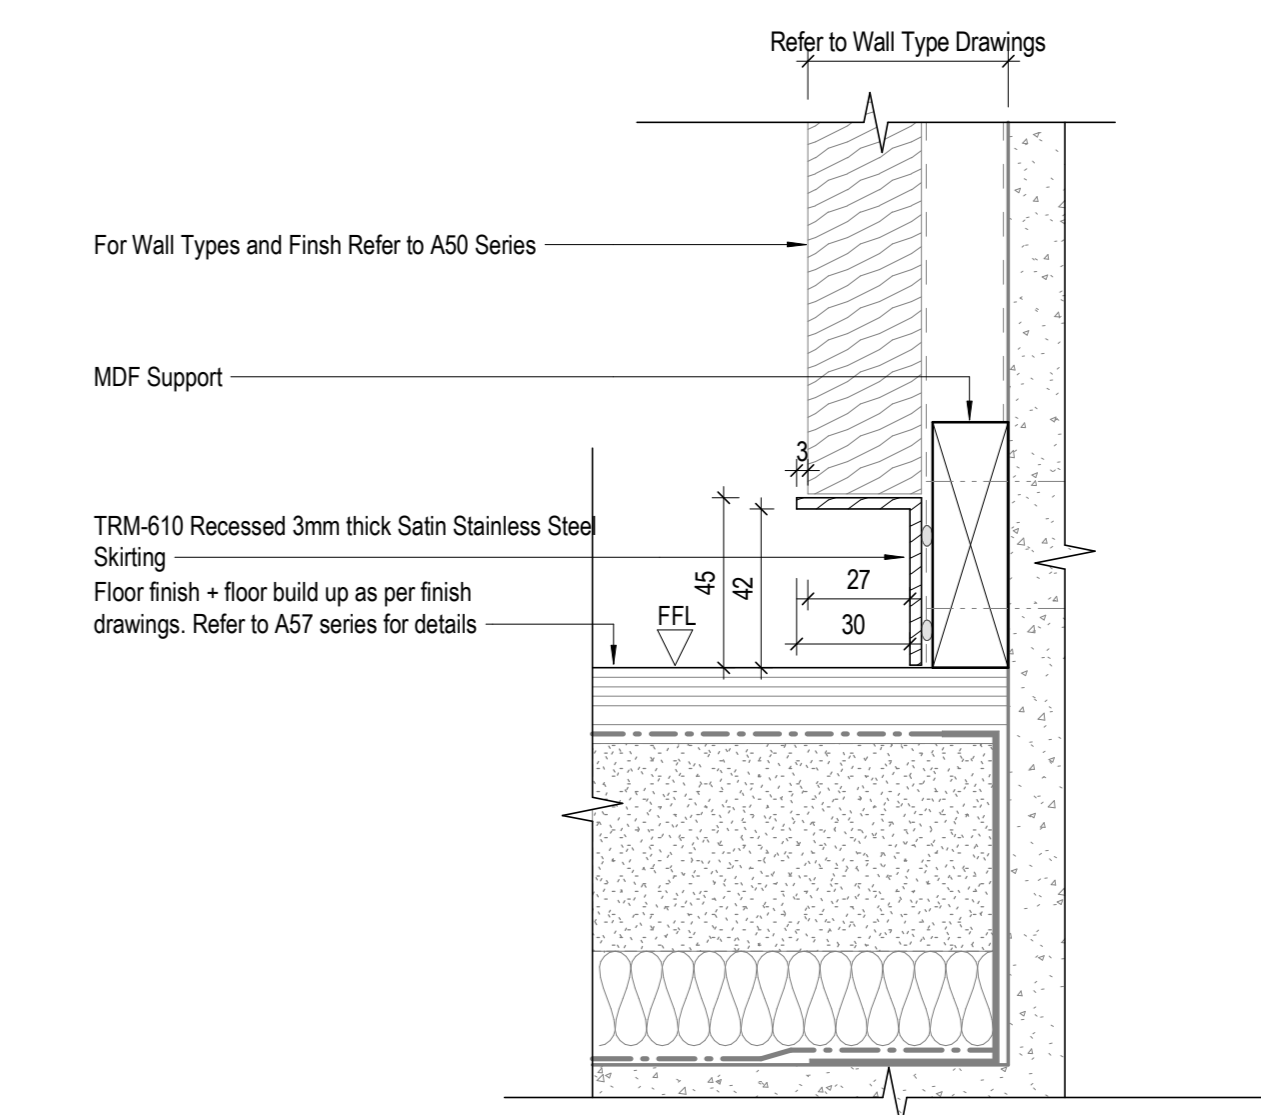


7 Skirting Detail 2
1:2

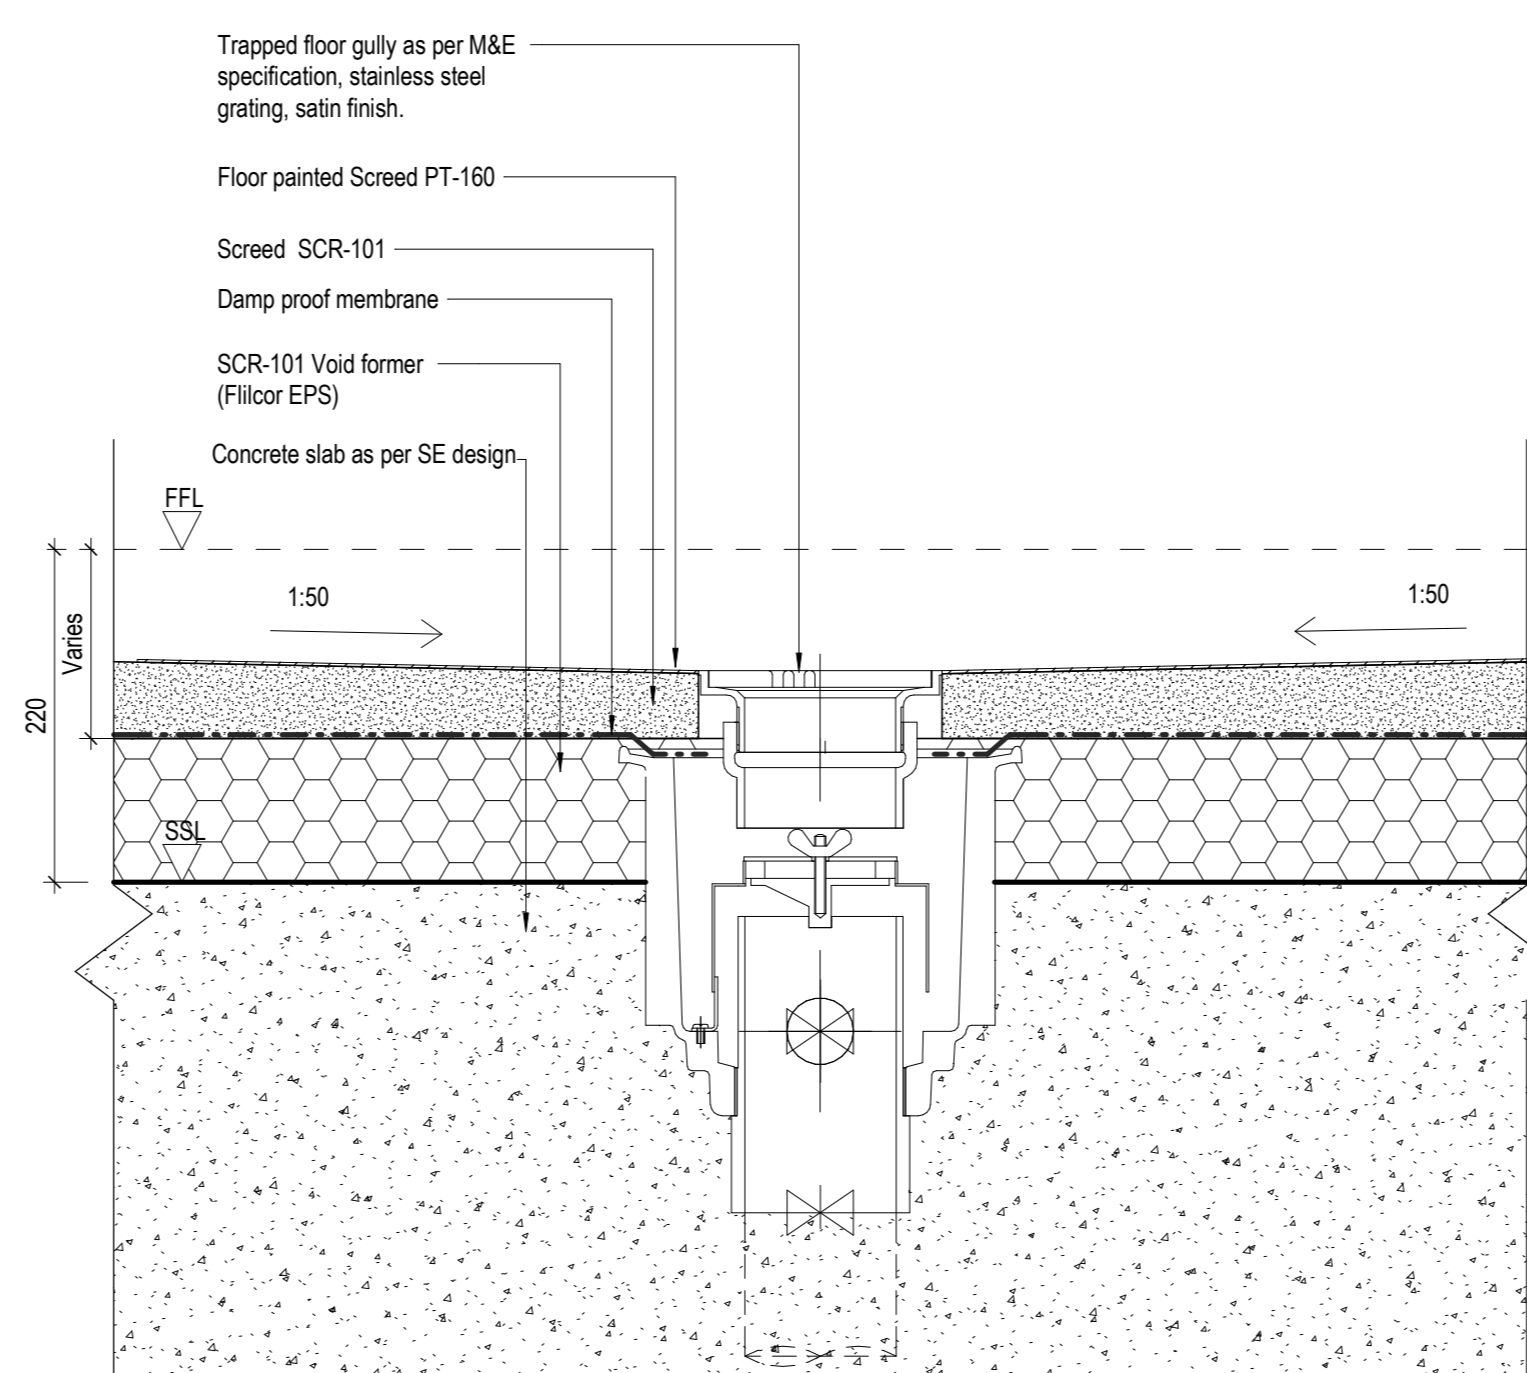


8 Floor Detail - Resi Bin and Cycle Store floor gully
1:5

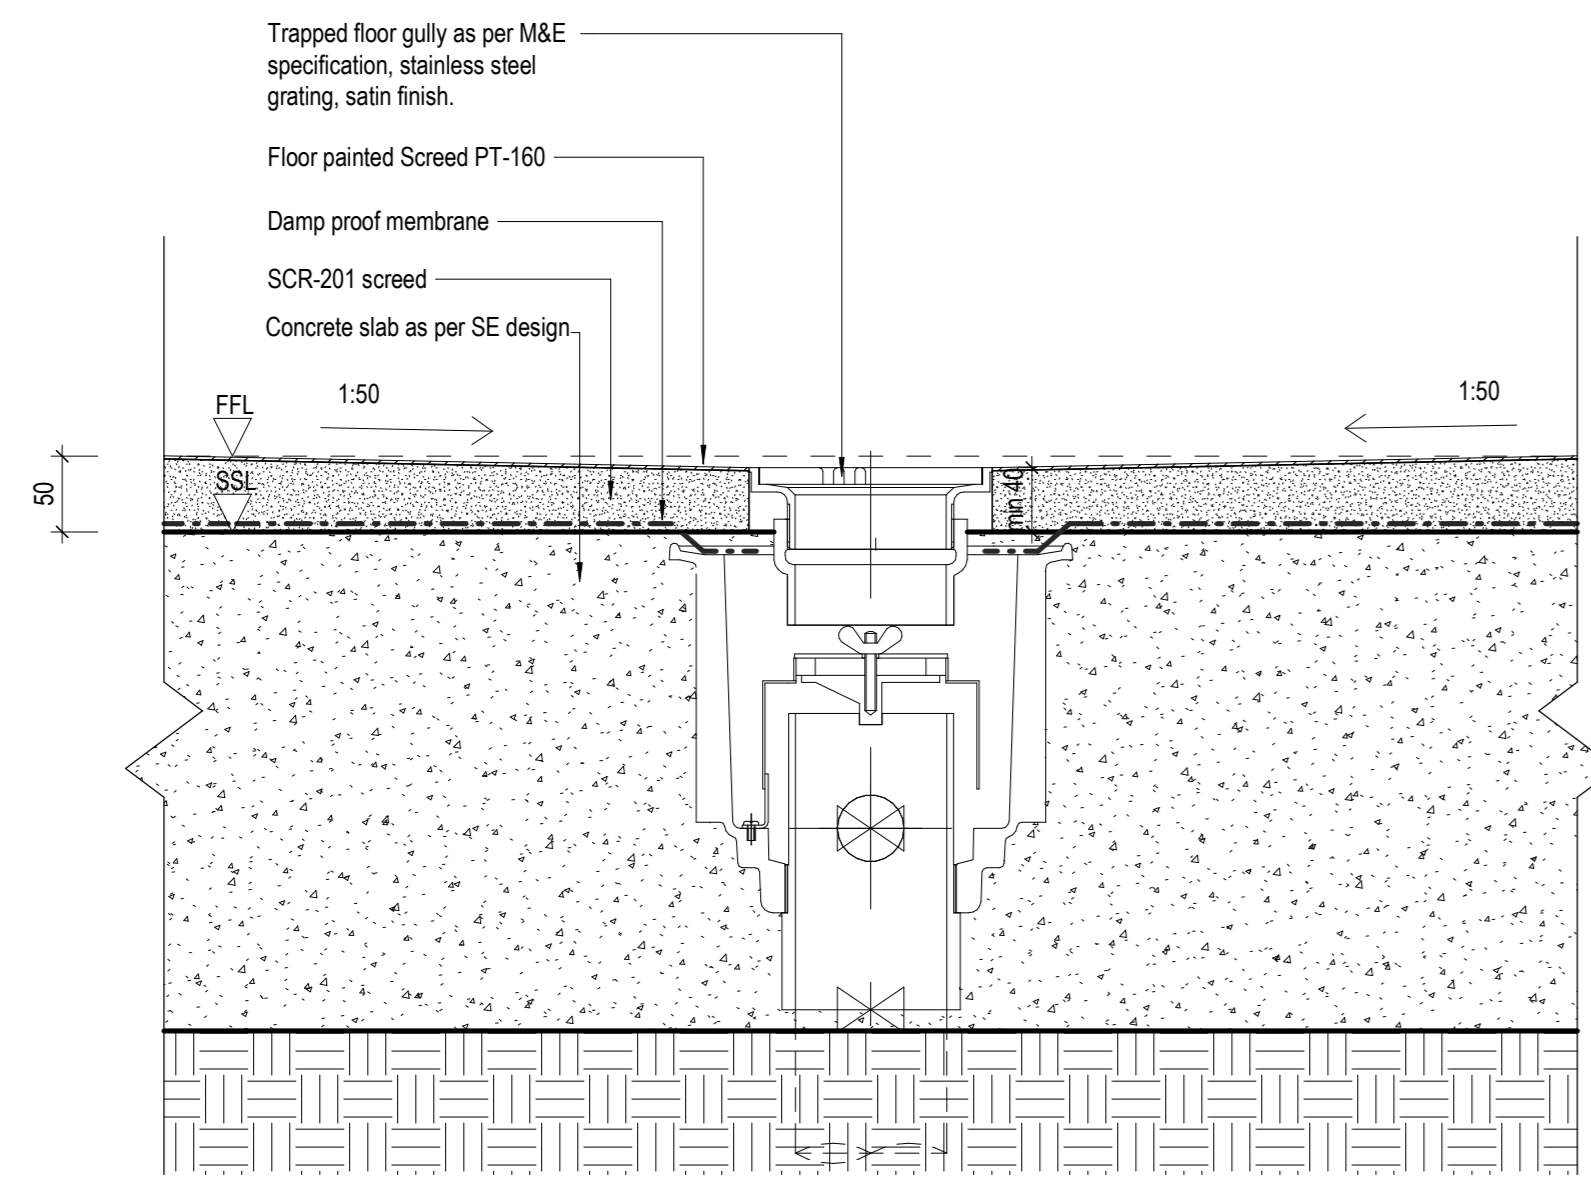


9 Floor Detail - Resi Basement Plantroom Floor Gully
1:5

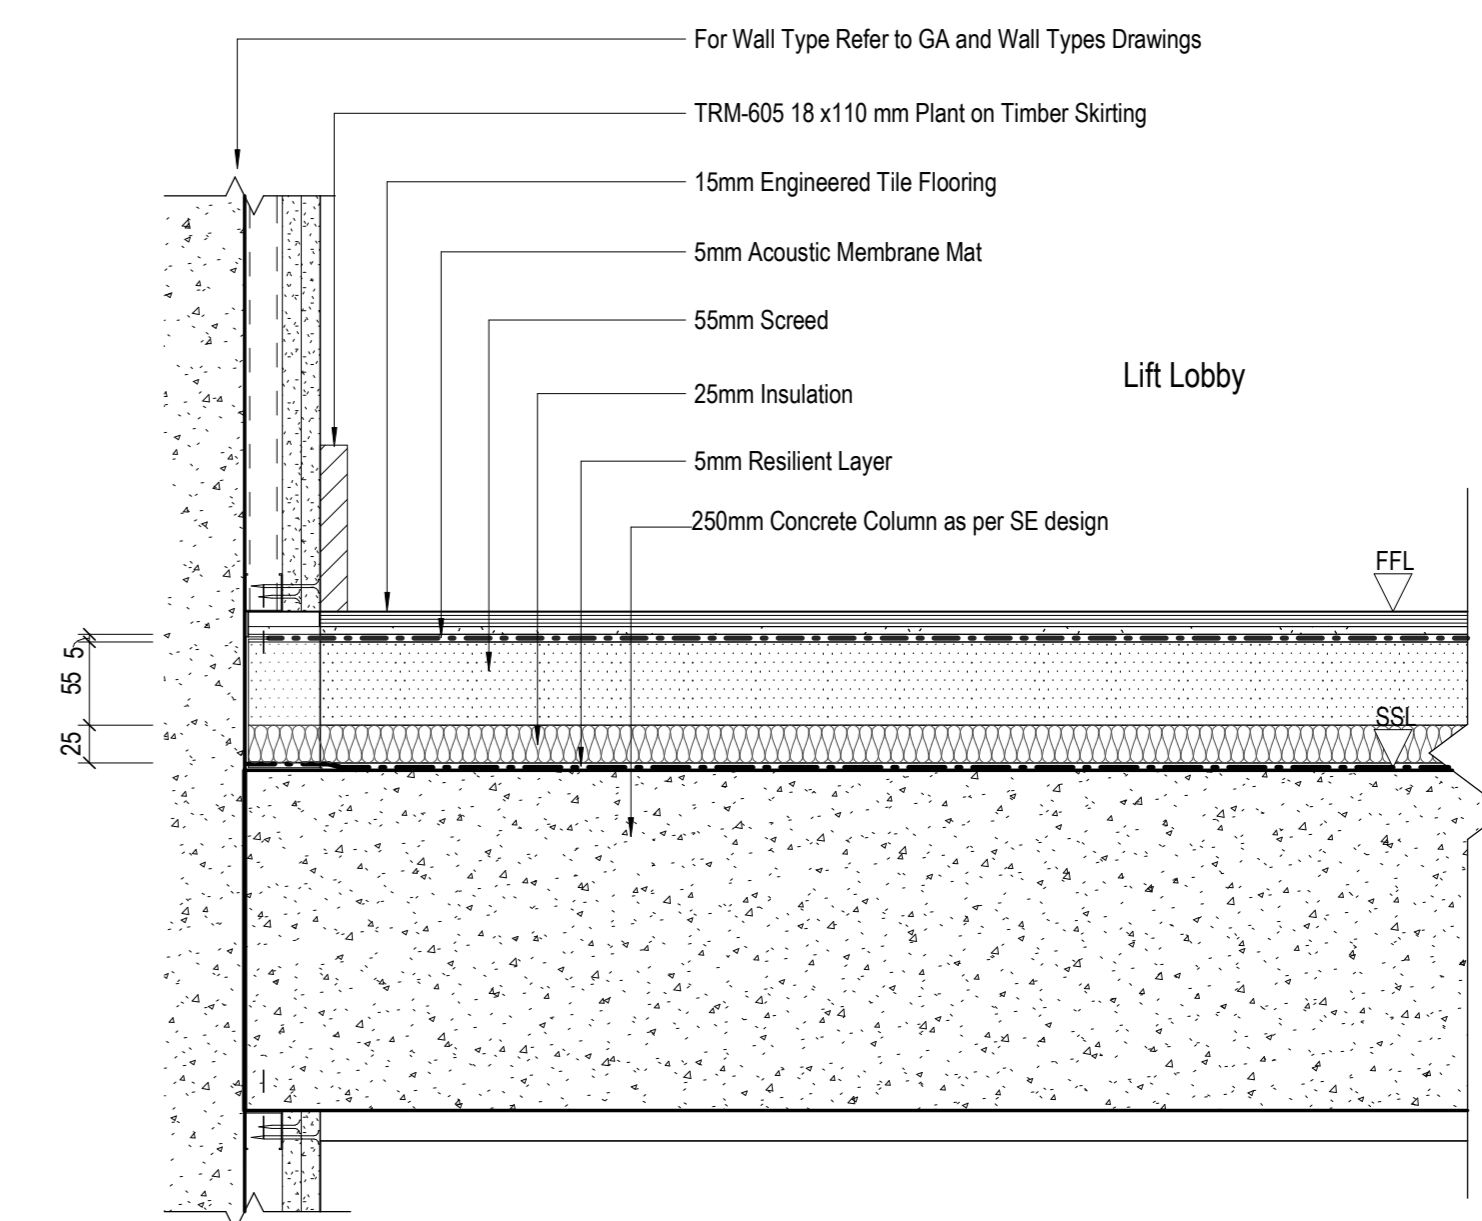


4 Floor Detail - Internal Partition D1 (Lift Lobby)
1:5

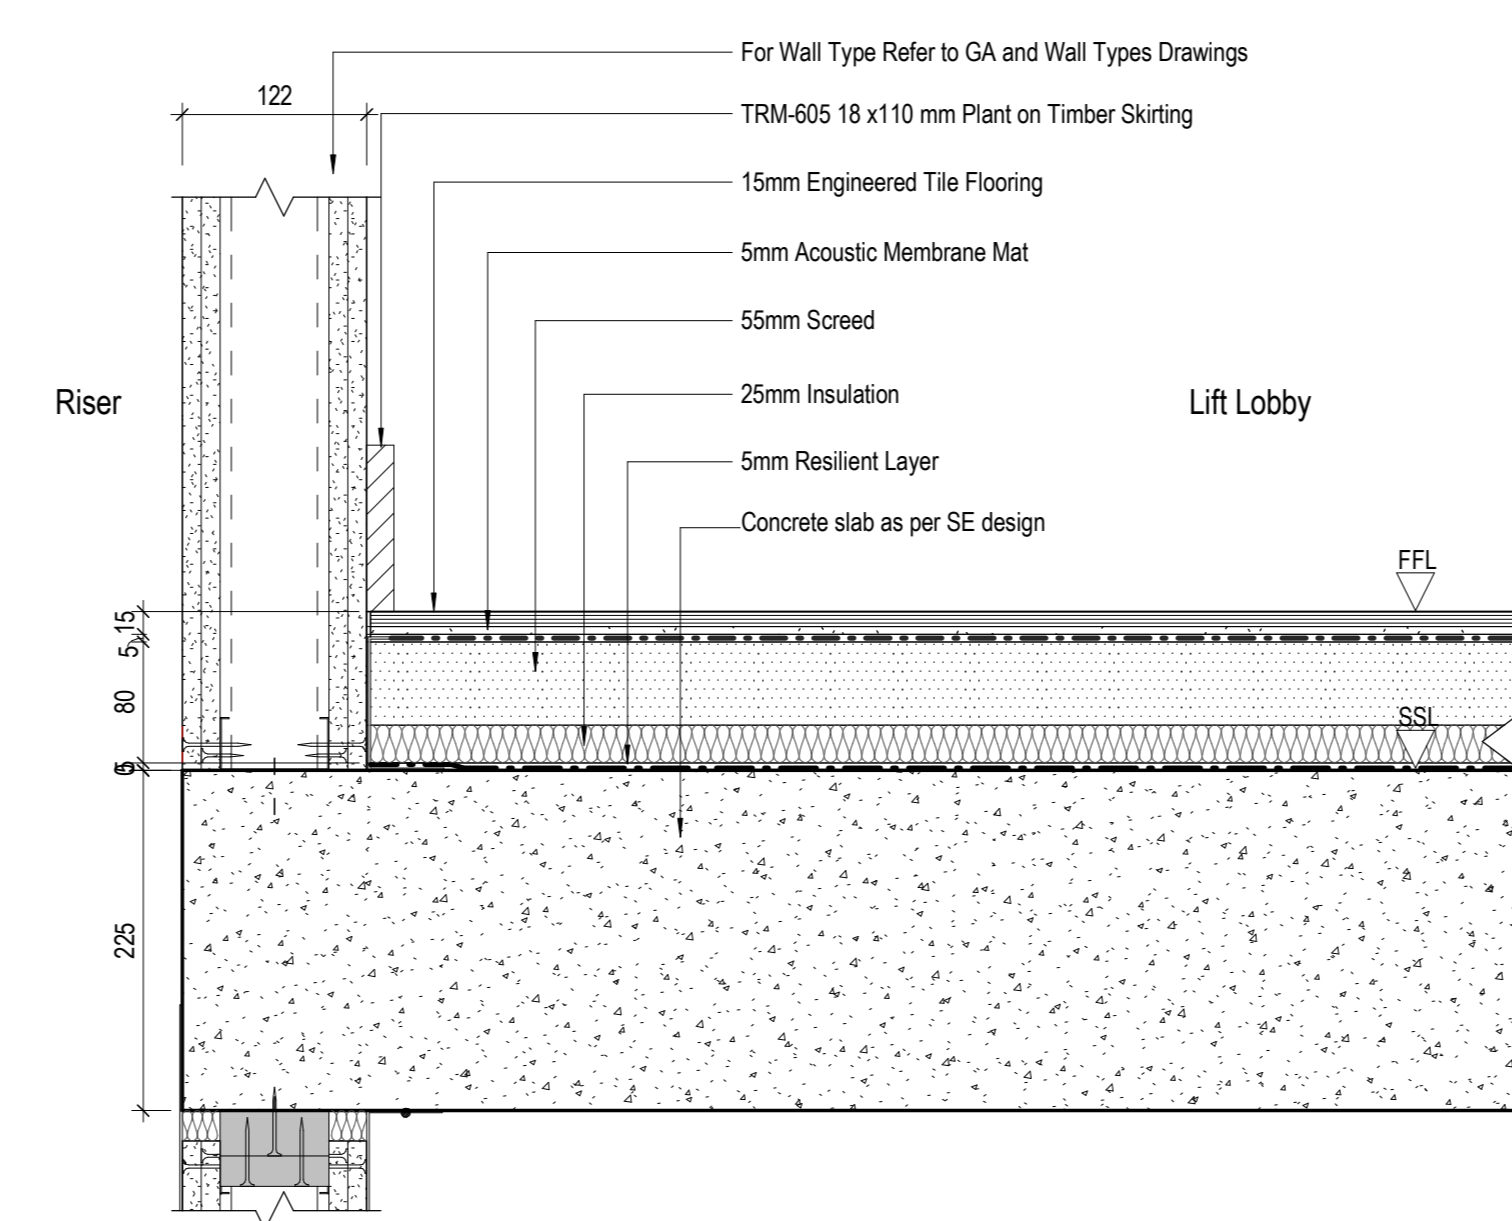


5 Floor Detail - Internal Partition D2 (Lift Lobby)
1:5

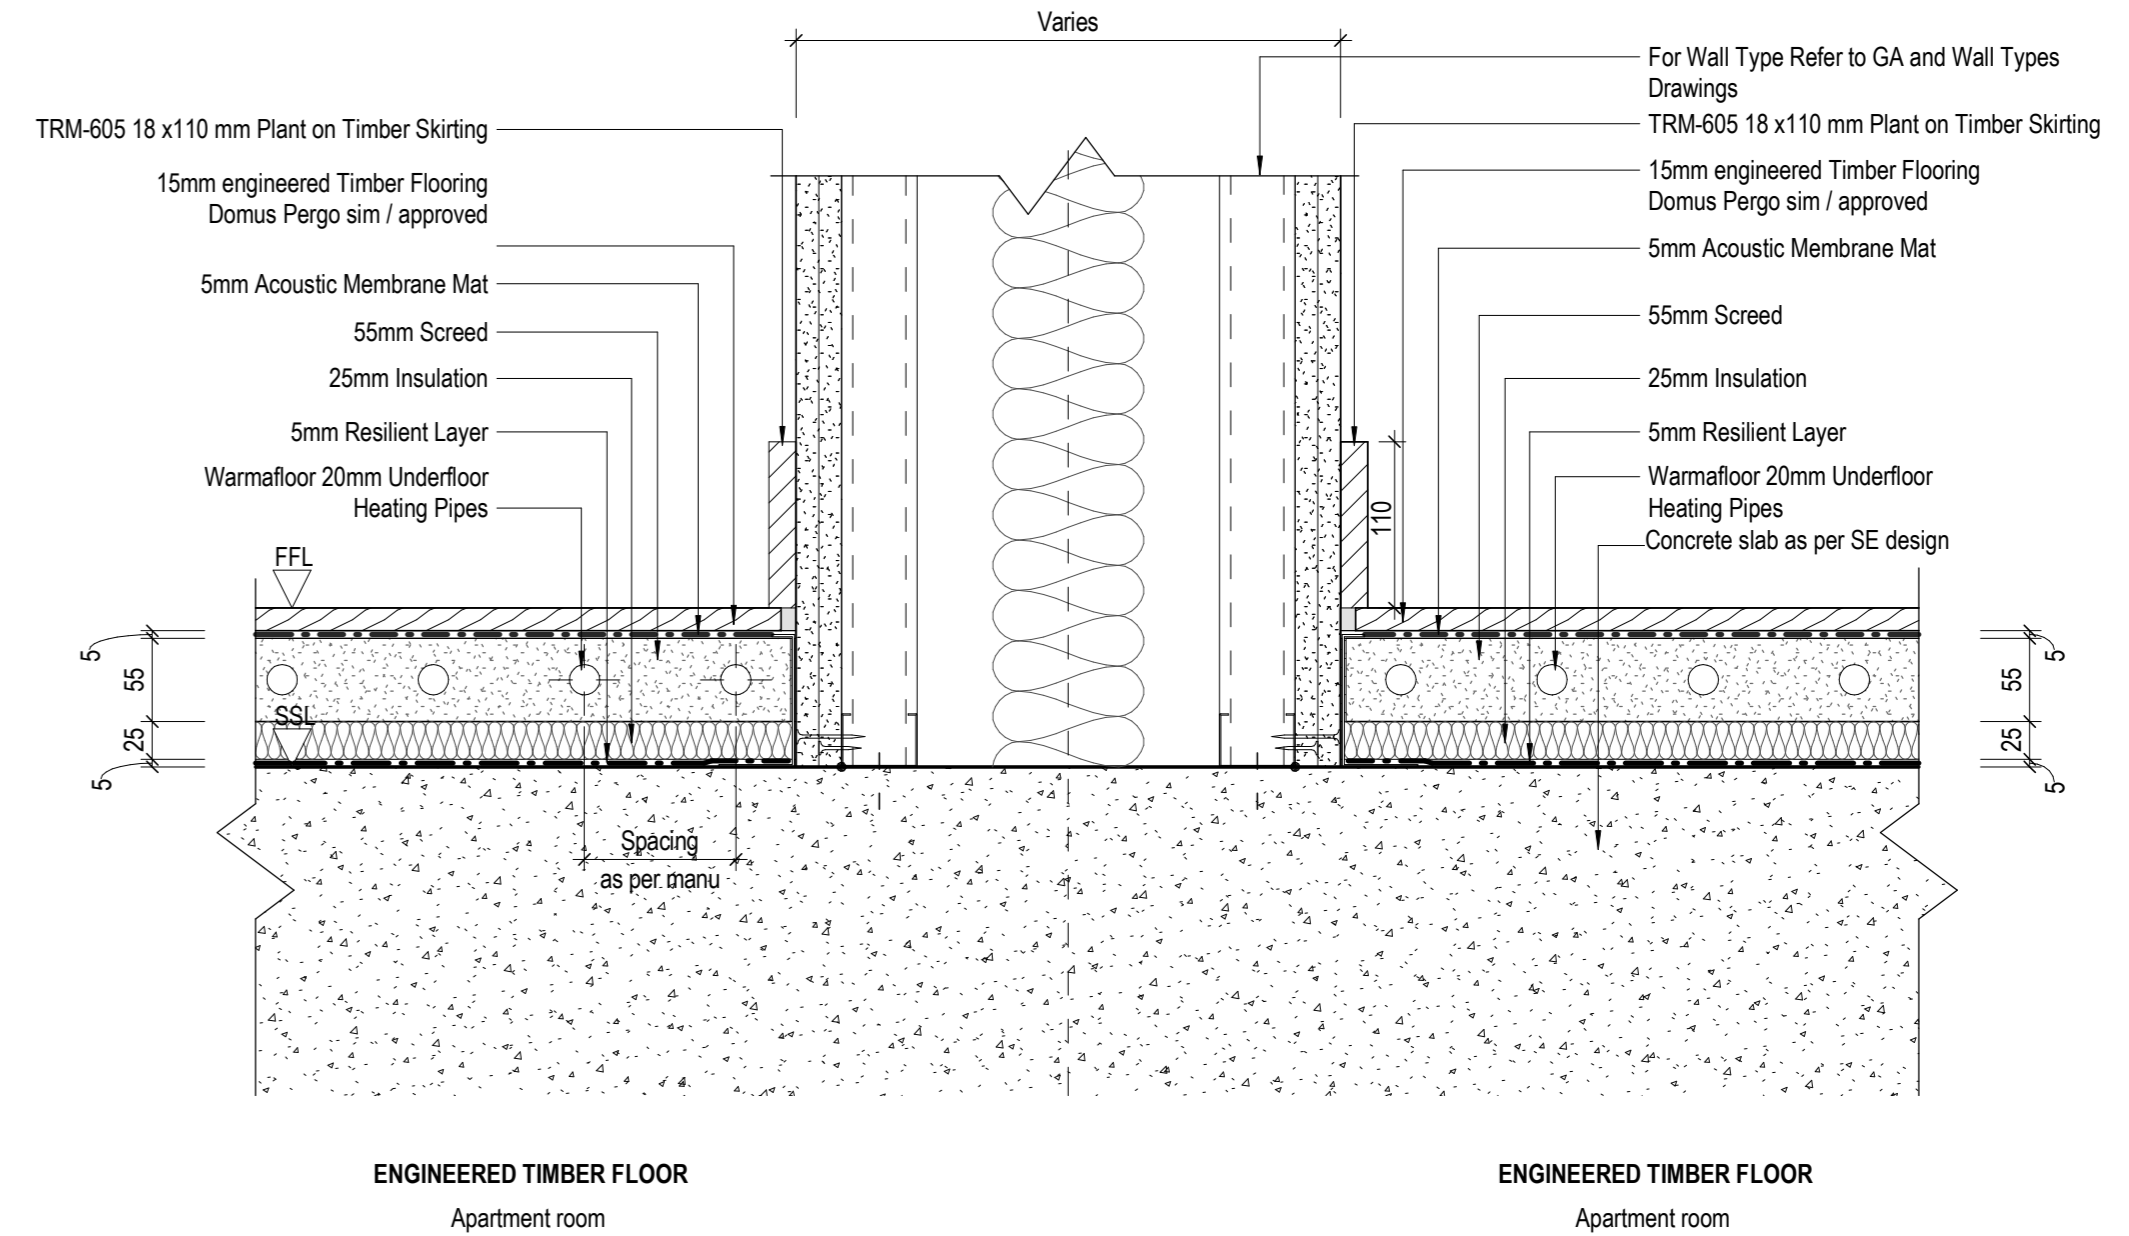

1 Floor Detail - Internal Partition A (Party Wall)
1:5 Internal party wall condition

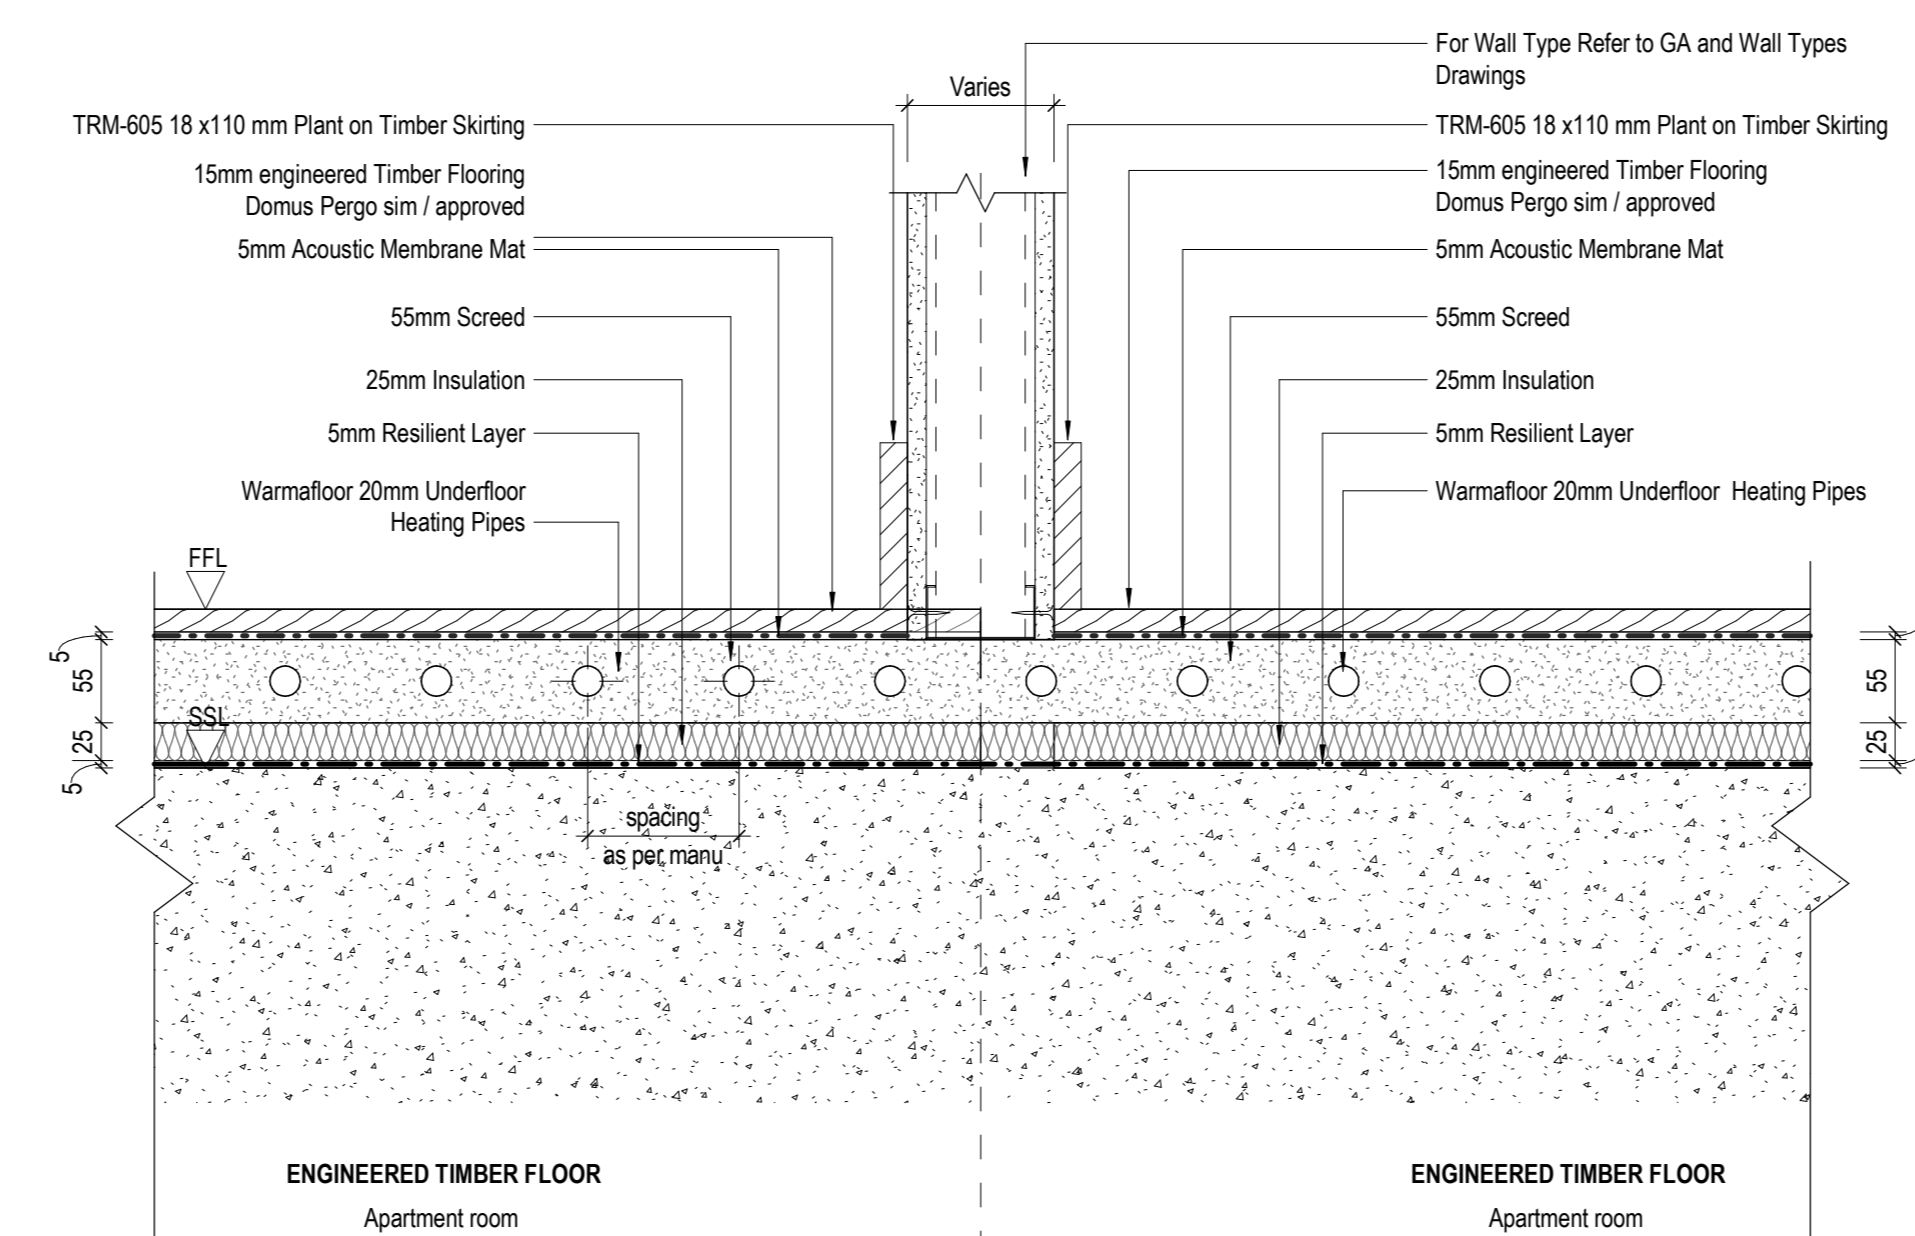

2 Floor Detail - Internal Partition B
1:5

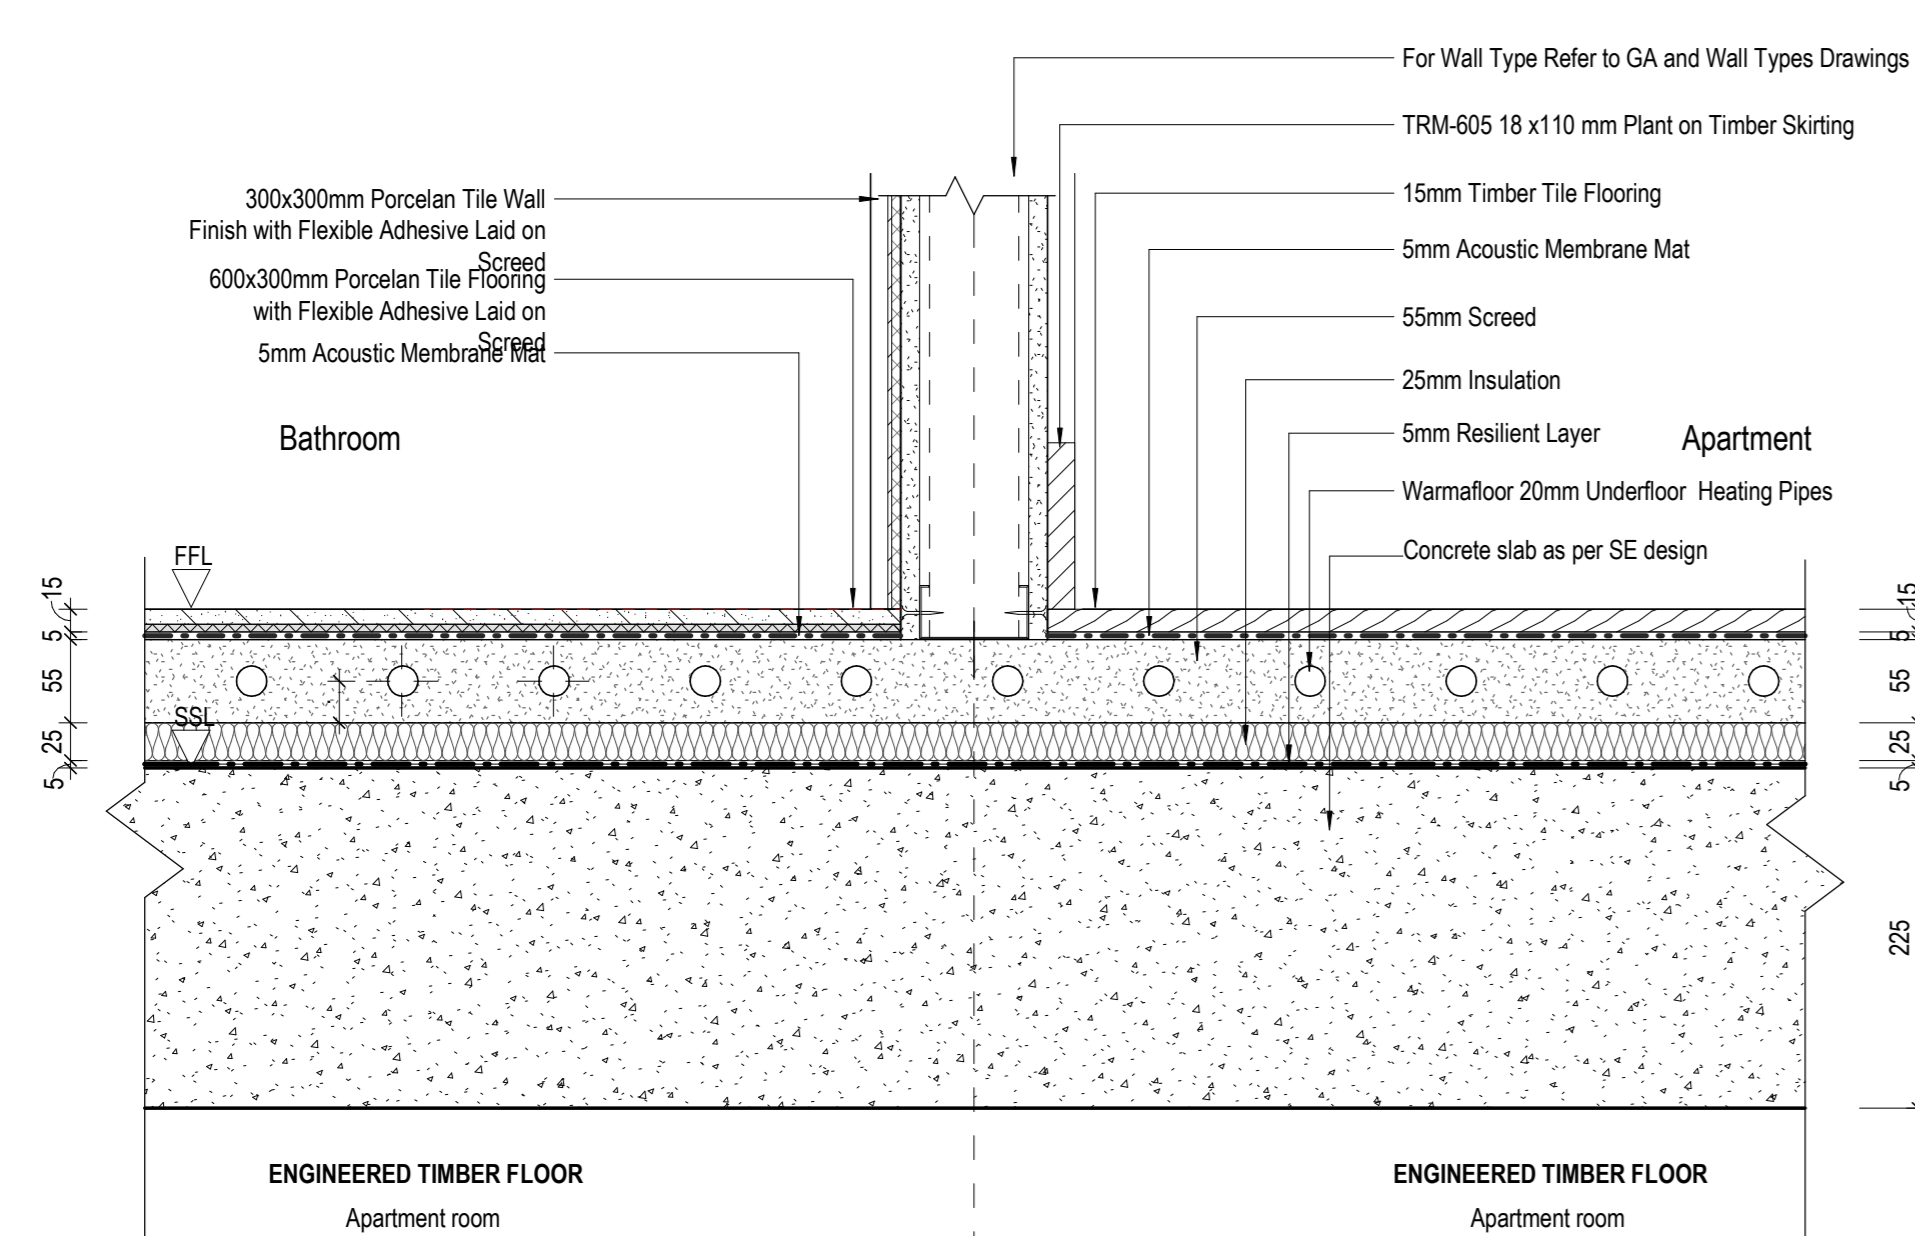

3 Floor Detail - Internal Partition C (Bathroom)
1:5