


**8 Apartment Living Area Ceiling Coffers**

1:5 Reference View: 1/A-1401

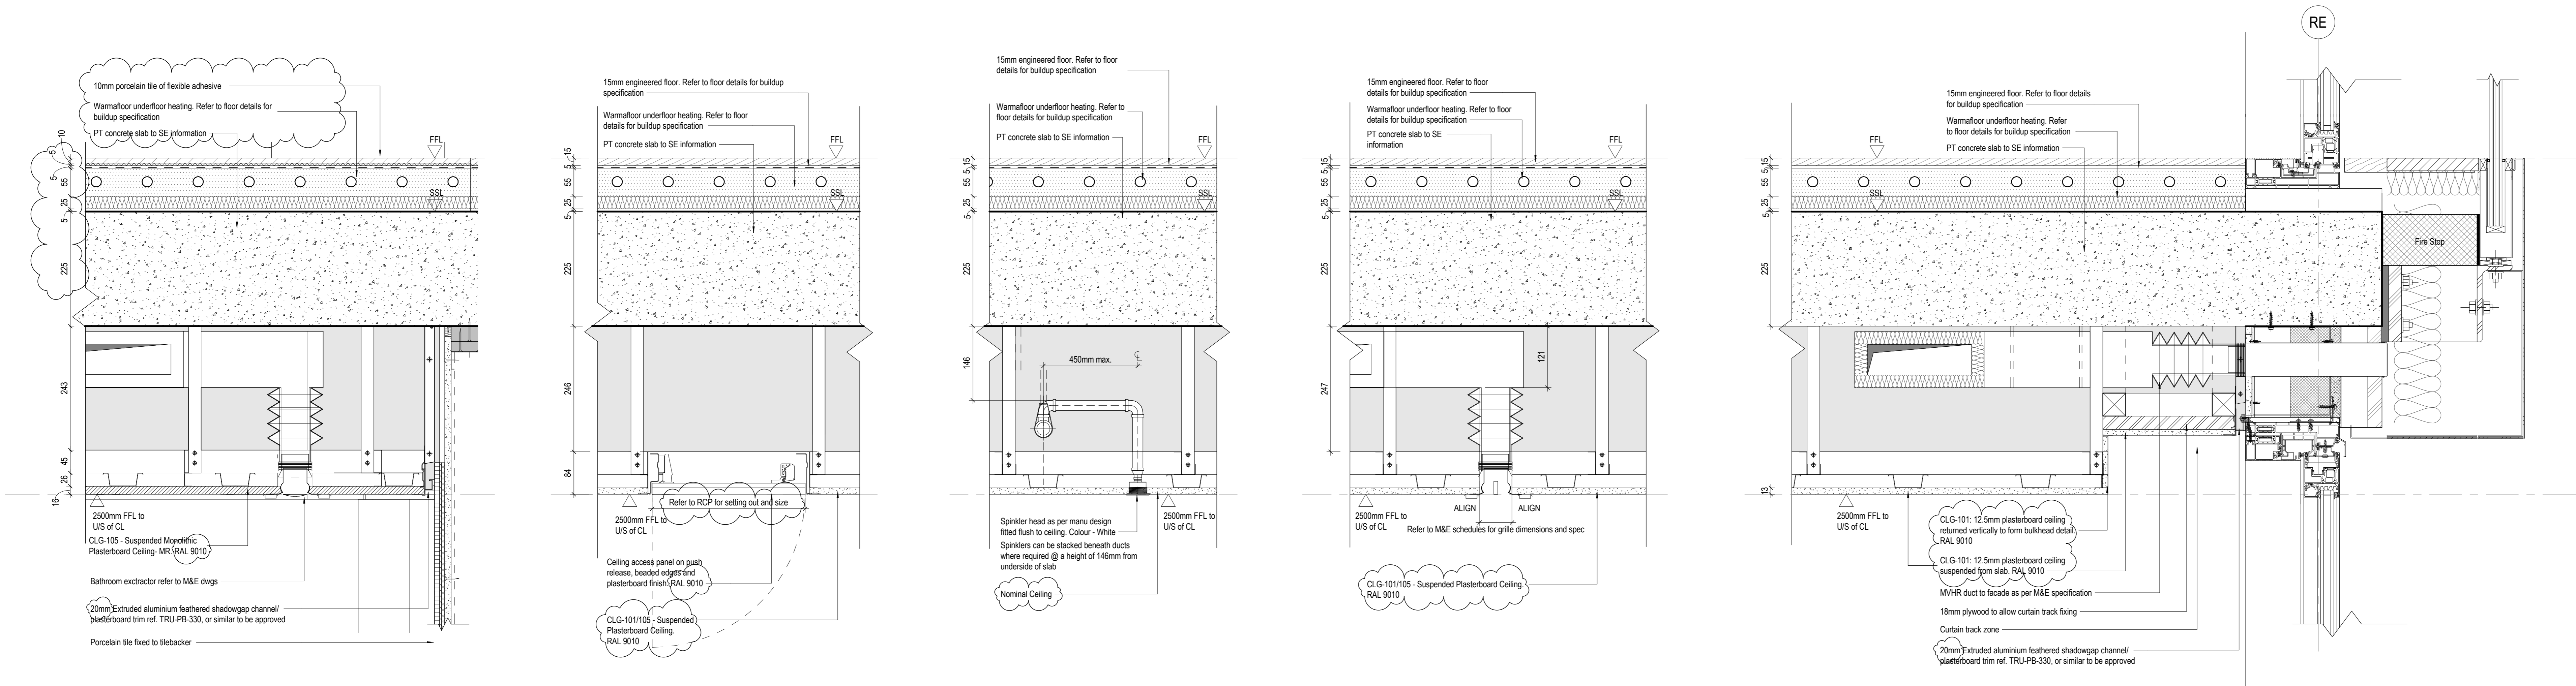

**5 Bathroom Edge + Extractor Detail - Typical**

1:5

**4 Ceiling Access Hatch Detail - Typical**

1:5

**3 Ceiling Spinkler Detail - Typical**

1:5

**2 Ceiling Grille Detail - Typical**

1:5

**1 Ceiling perimeter detail at window**

1:5

C01	STAGE 05	2019/03/08
PT 2	STAGE 04	2018/04/20
PT 1	STAGE 04	2018/03/29
MARK	DATE	
Date	04/20/18	
Job Number	325424	
Scale	1:5	
Drawn	Author	
Checked	Checker	
Approved	Approver	

**STAGE 05 - FOR CONSTRUCTION**

TITLE

**Ceiling Details**

SHEET NUMBER

**150 PWA 22 XX DR A 5801**

PROJECT	DATE	ISSUE	LEVEL	TYPE	NO.	REVISION
CDE STATUS CODE	AZ					C01