


11 REGENT SQUARE

LOWER GROUND FLOOR PLAN / SURVEY

1:100

10.2019

2 M

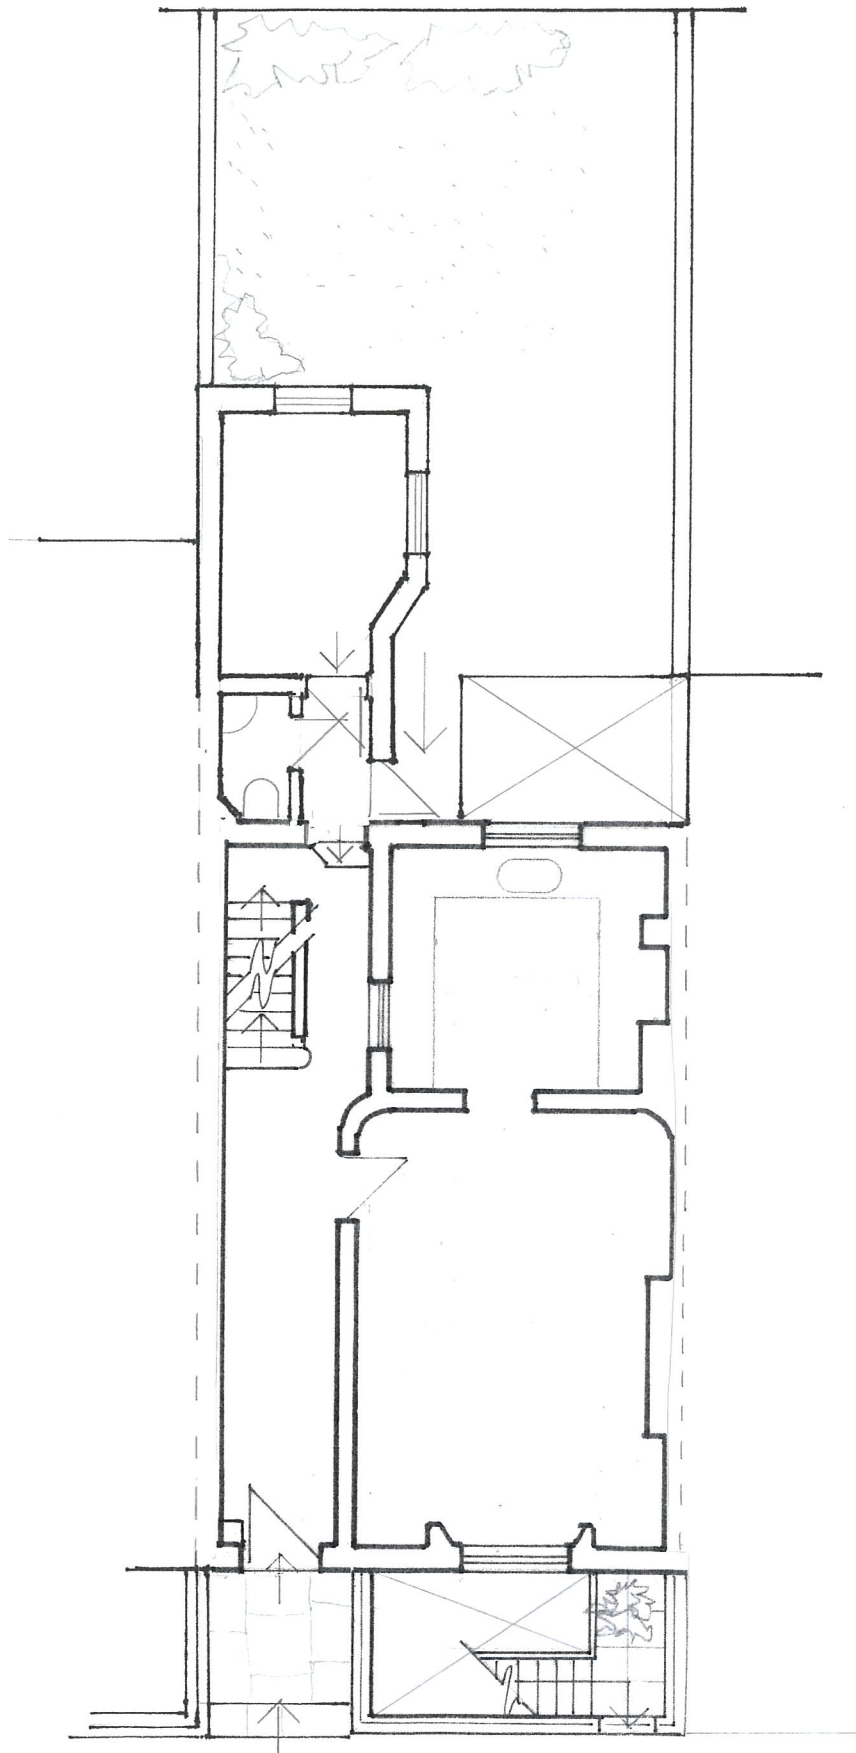


11 REGENT SQUARE

UPPER GROUND FLOOR PLAN / SURVEY

1:100

10. 2019

2 m

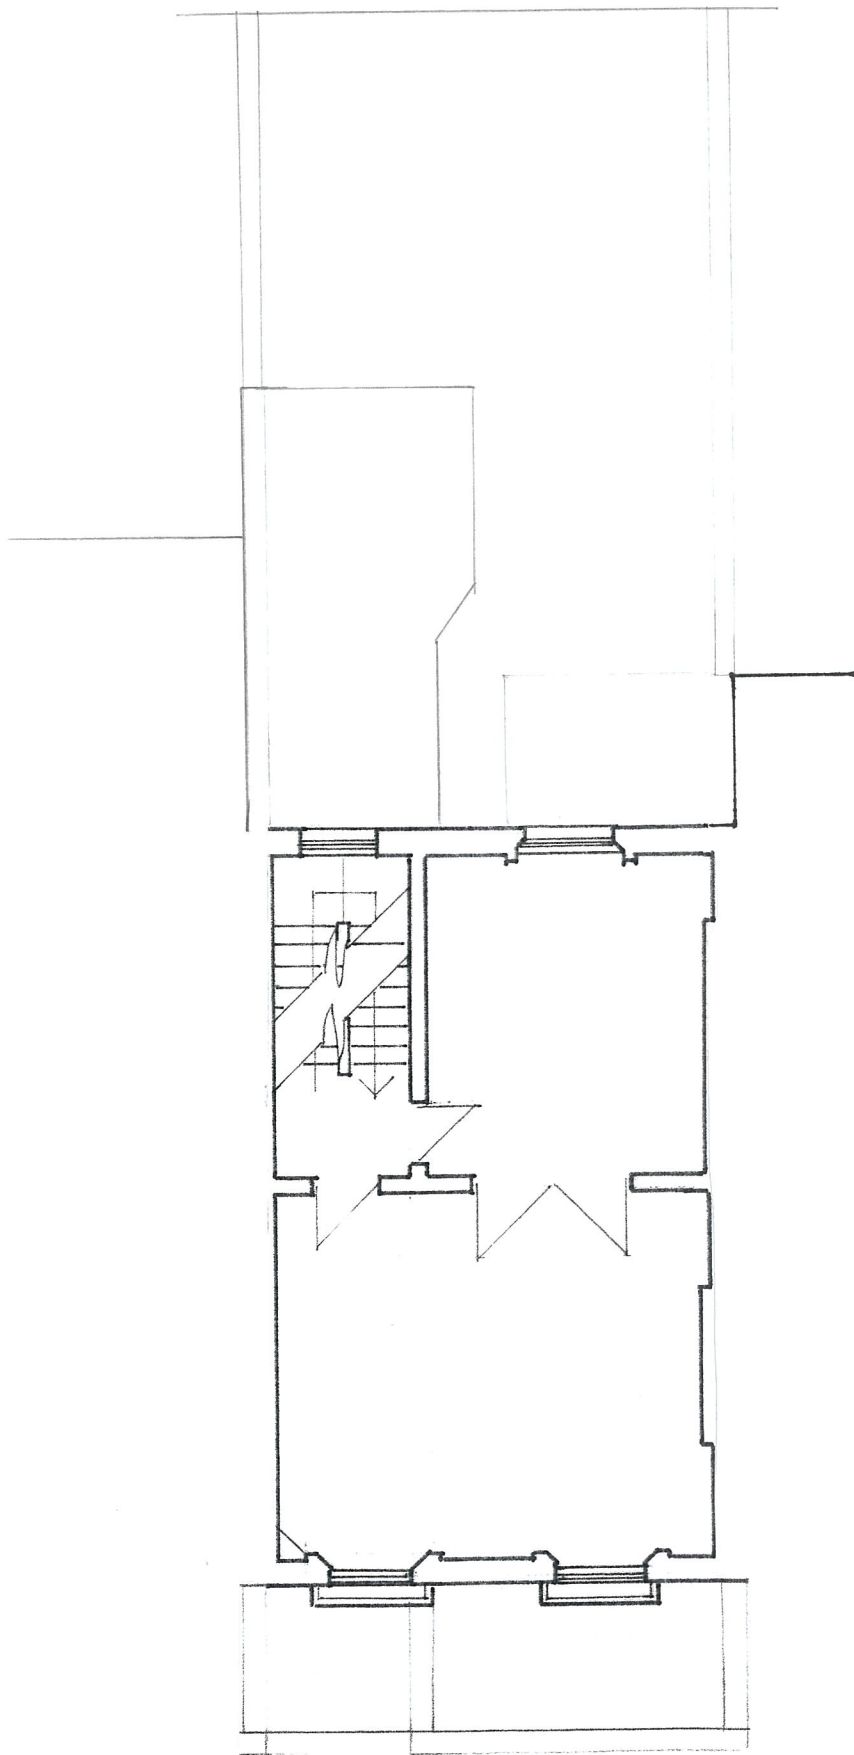


11 REGENT SQUARE


FIRST FLOOR PLAN / SURVEY


1:100


10.2019




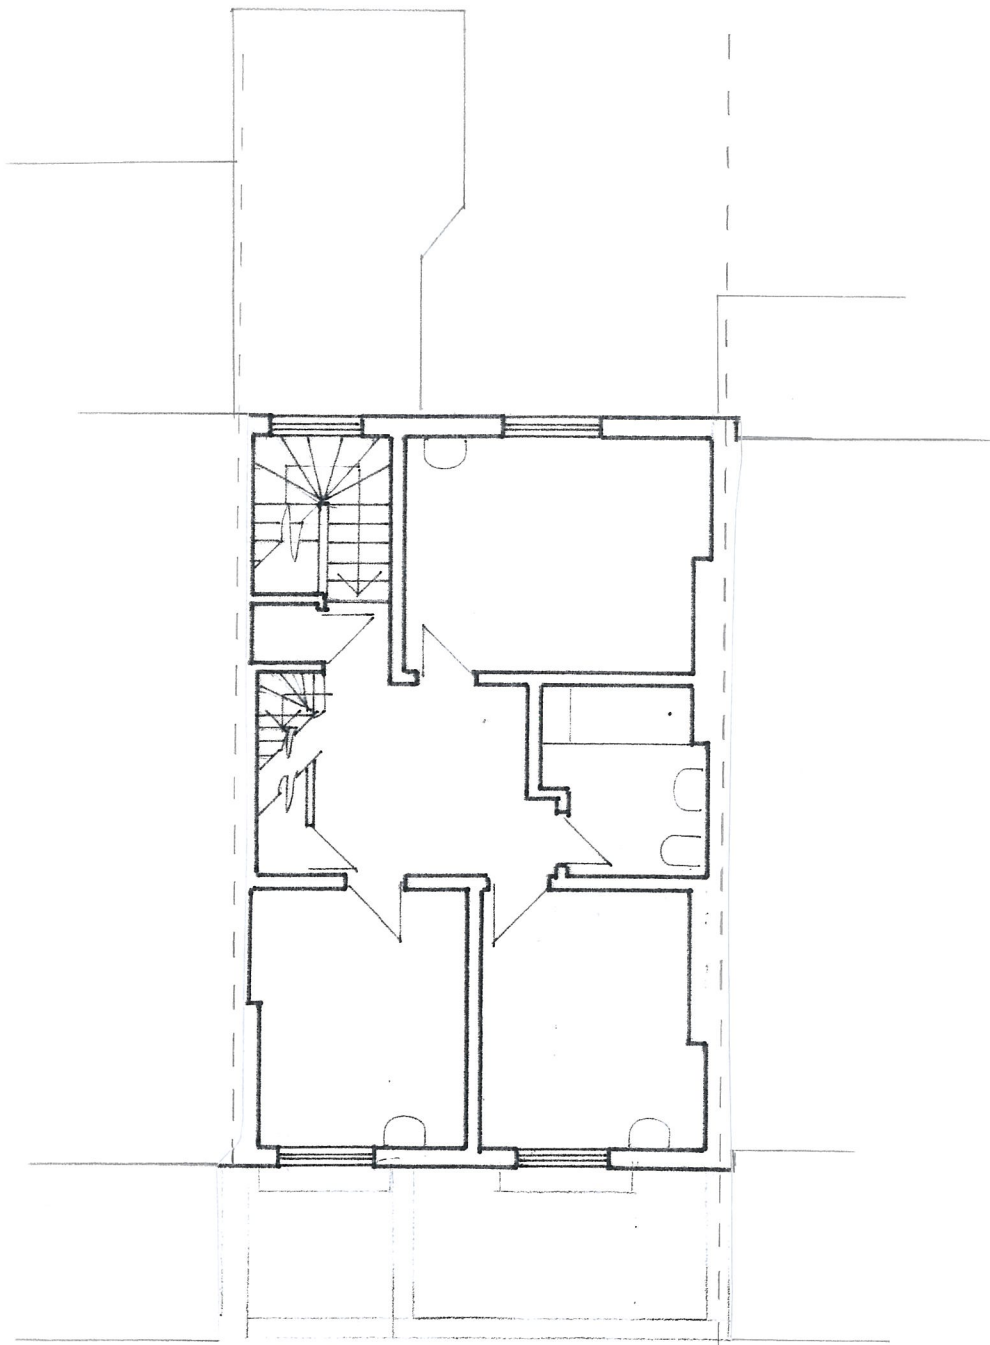

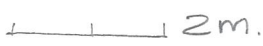11 REGENT SQUARE
SECOND FLOOR PLAN / SURVEY
1:100  2m.
10.2019

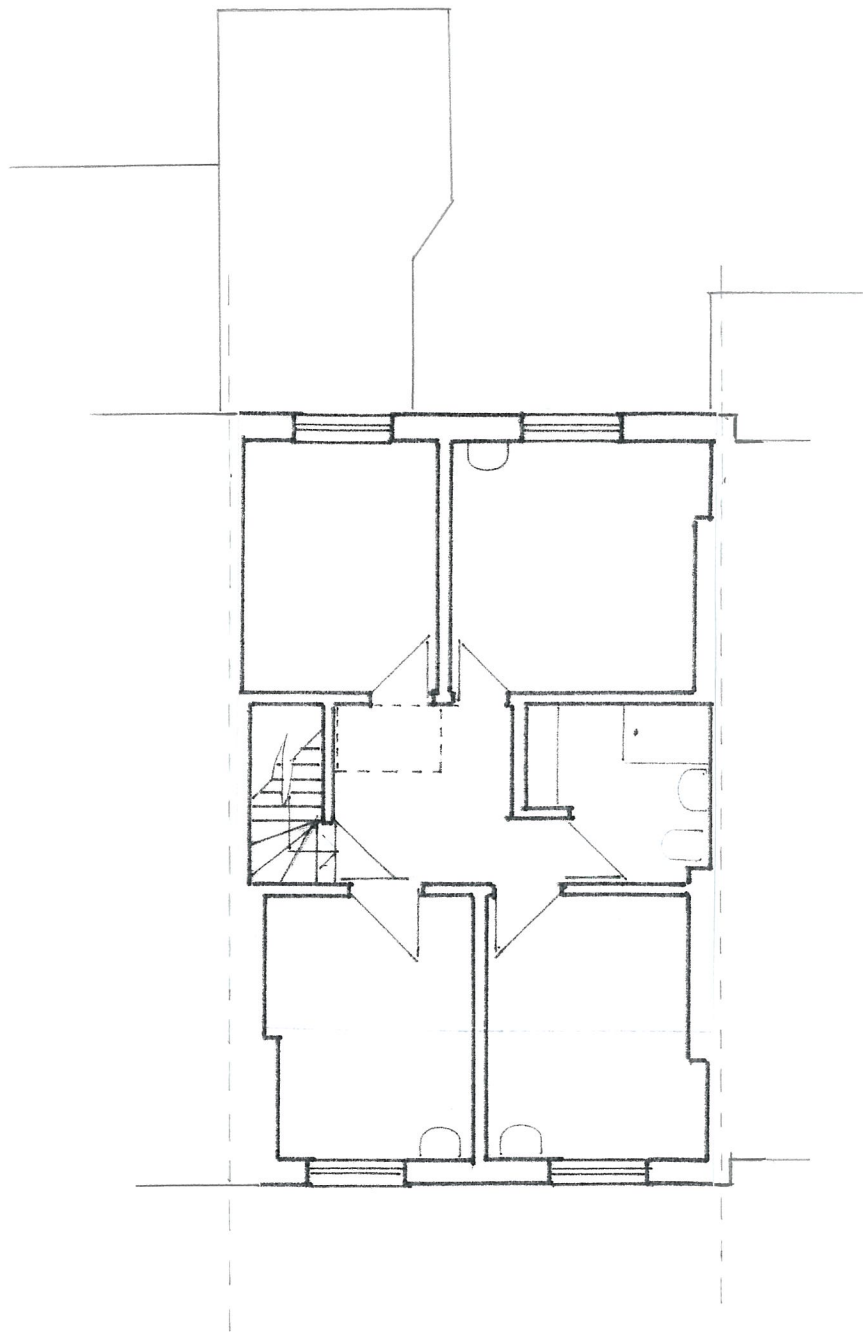

11 REGENT SQUARE
THIRD FLOOR PLAN / SURVEY
1:100  2m.
10.2019

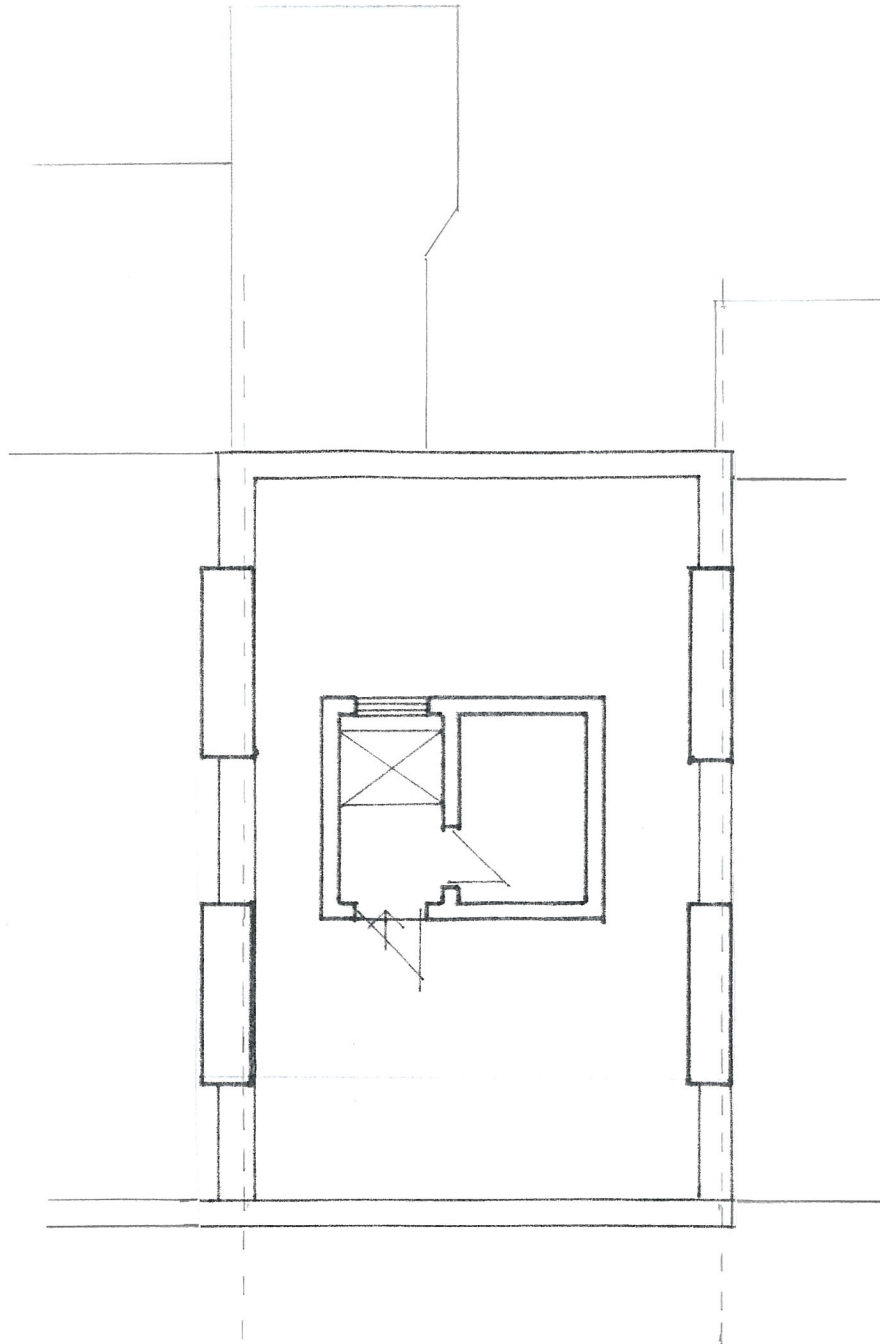

11 REGENT SQUARE

ROOF PLAN / SURVEY

1:100

—|—|—| 2m.

10.2019



11 REGENT SQUARE

REAR ELEVATION / SURVEY

1:100 ——— 2m

10.2019



(SHADOW SHOWN FOR 11.08.2020)
@ 2.15 pm.

11 REGENT SQUARE / DISABLED ACCESS PROPOSALS
ELEVATION EXISTING NOS 7/13
SCALE 1:100 @ A3
PA 107 09 2020