

## SITE LOCATION PLAN

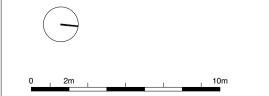

SITE AREA: 96SQM

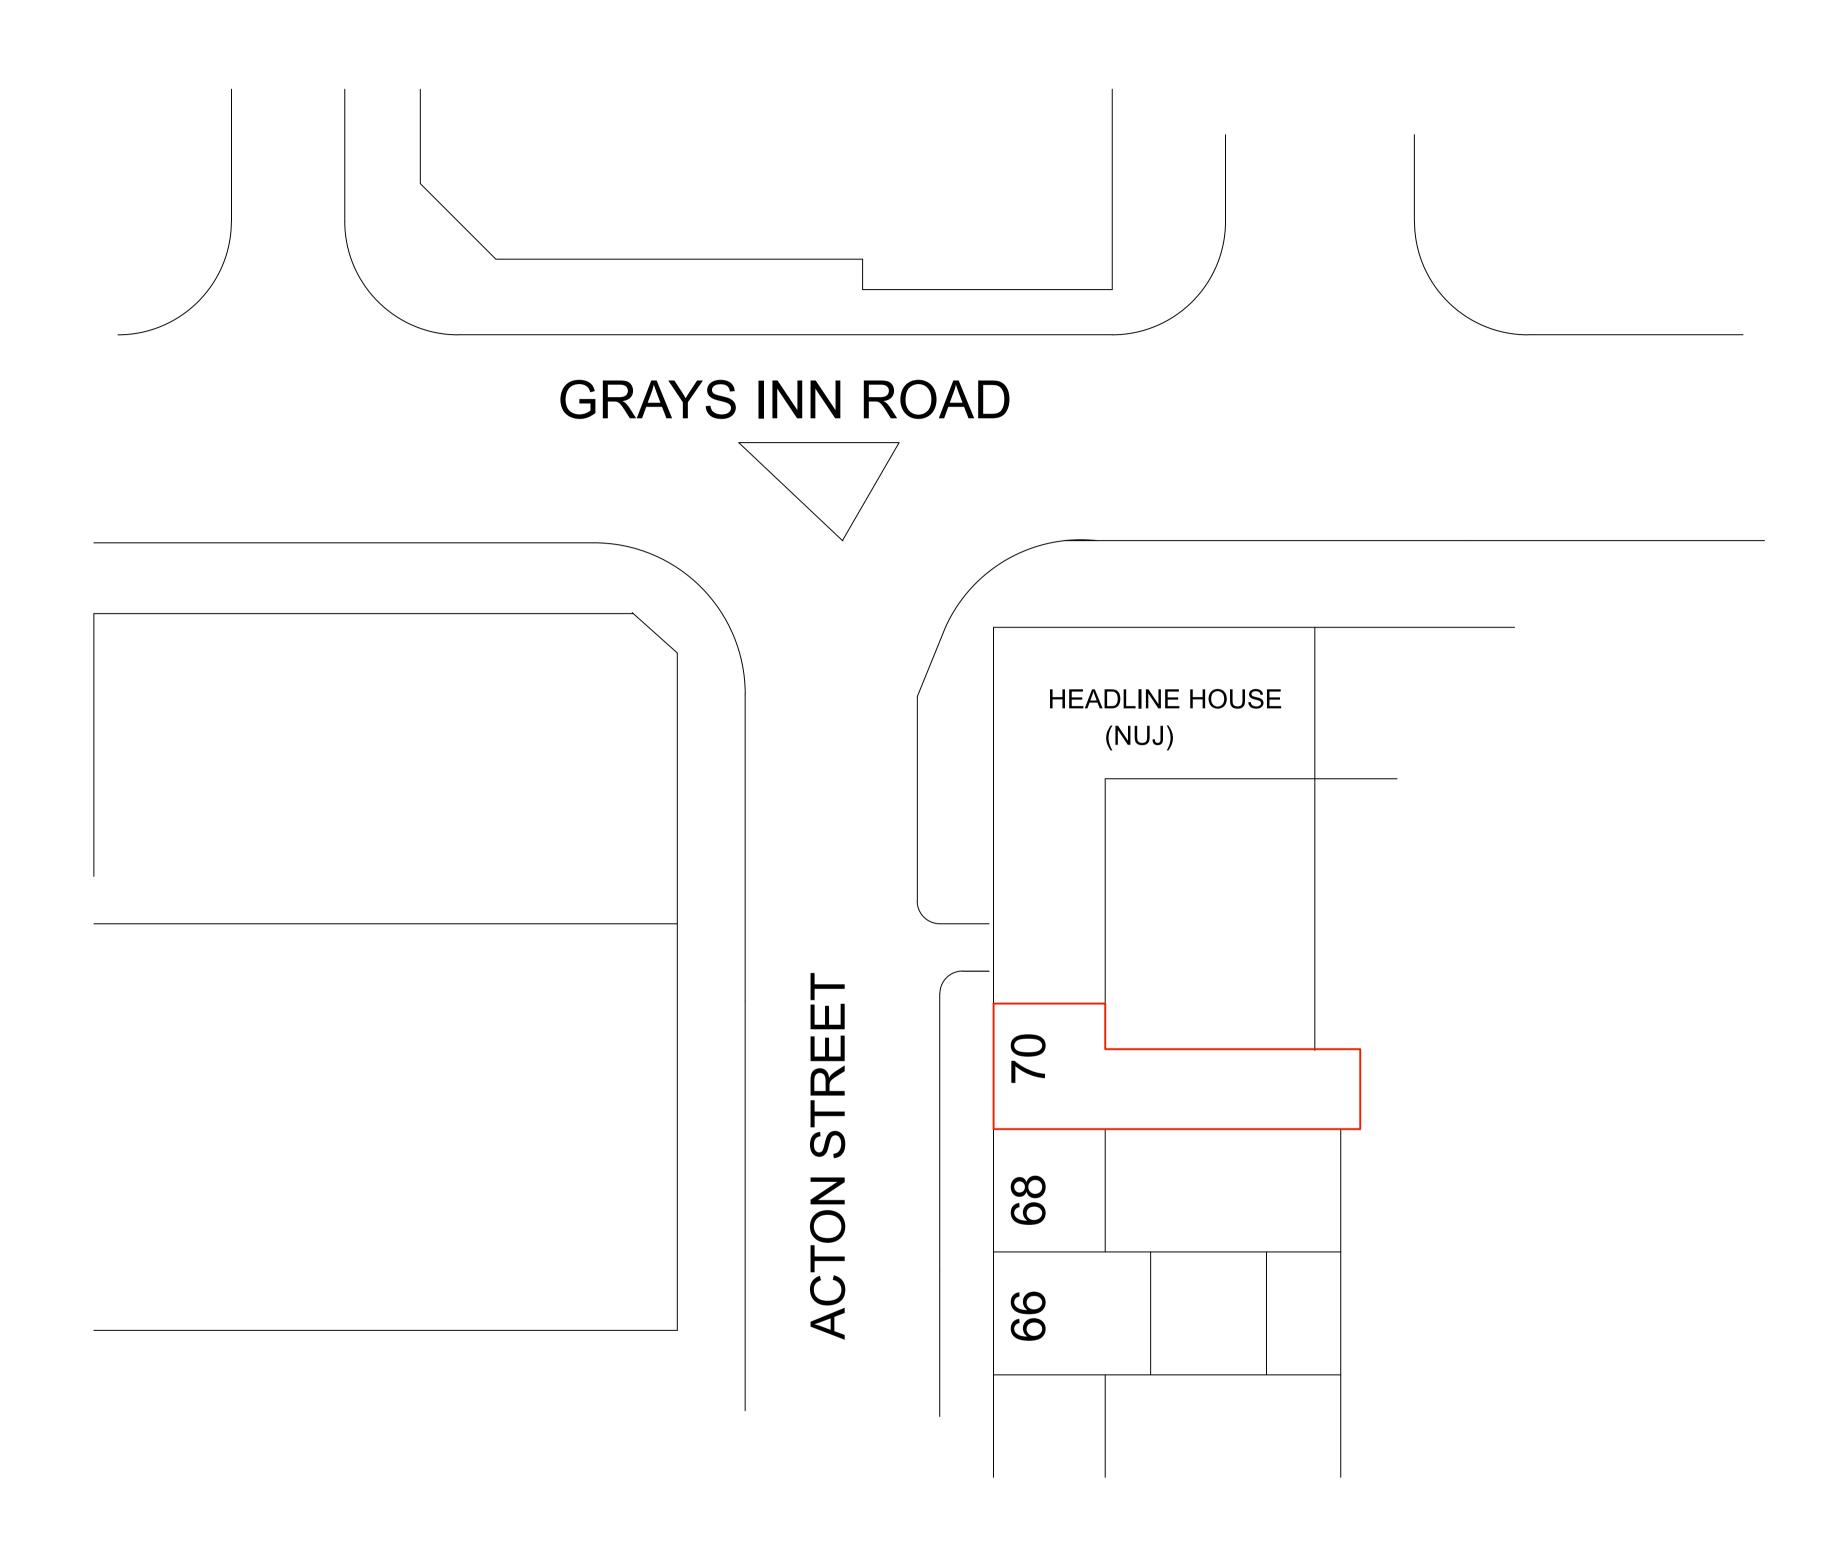

PLANNING			PROJECT	70 Acton Stre WC1X 9NB	et				
-			CLIENT	Pat Rooney					
	This drawing is the copyright of <b>gpad london ltd.</b> Not to be reproduced, retained or disclosed to any unauthorised person either wholly or in part without written permission.			CALE 1:200 @ A1		18/08/2020	DWG BY	IS	REV.
	Do not scale of this drawing. All indicated dimensions to be checked and verified on site by the contractor before commencement of any fabrication drawings or work whatsoever on site. Report any discrepancies to the Architect immediately. Drawings to be read in conjunction with relevant drawings and specification. © gpad london Itd.		CHCKD.	VR	673-PI	010			

	LEGEND		
		Site	
		E LOCATION PLAN	re & interior design
ev.	T: 020 7549 2133 E: info@gpadlondon W: www.gpadlondo	ltd.com	2nd Floor 130 Old Street London EC1V 9BD