
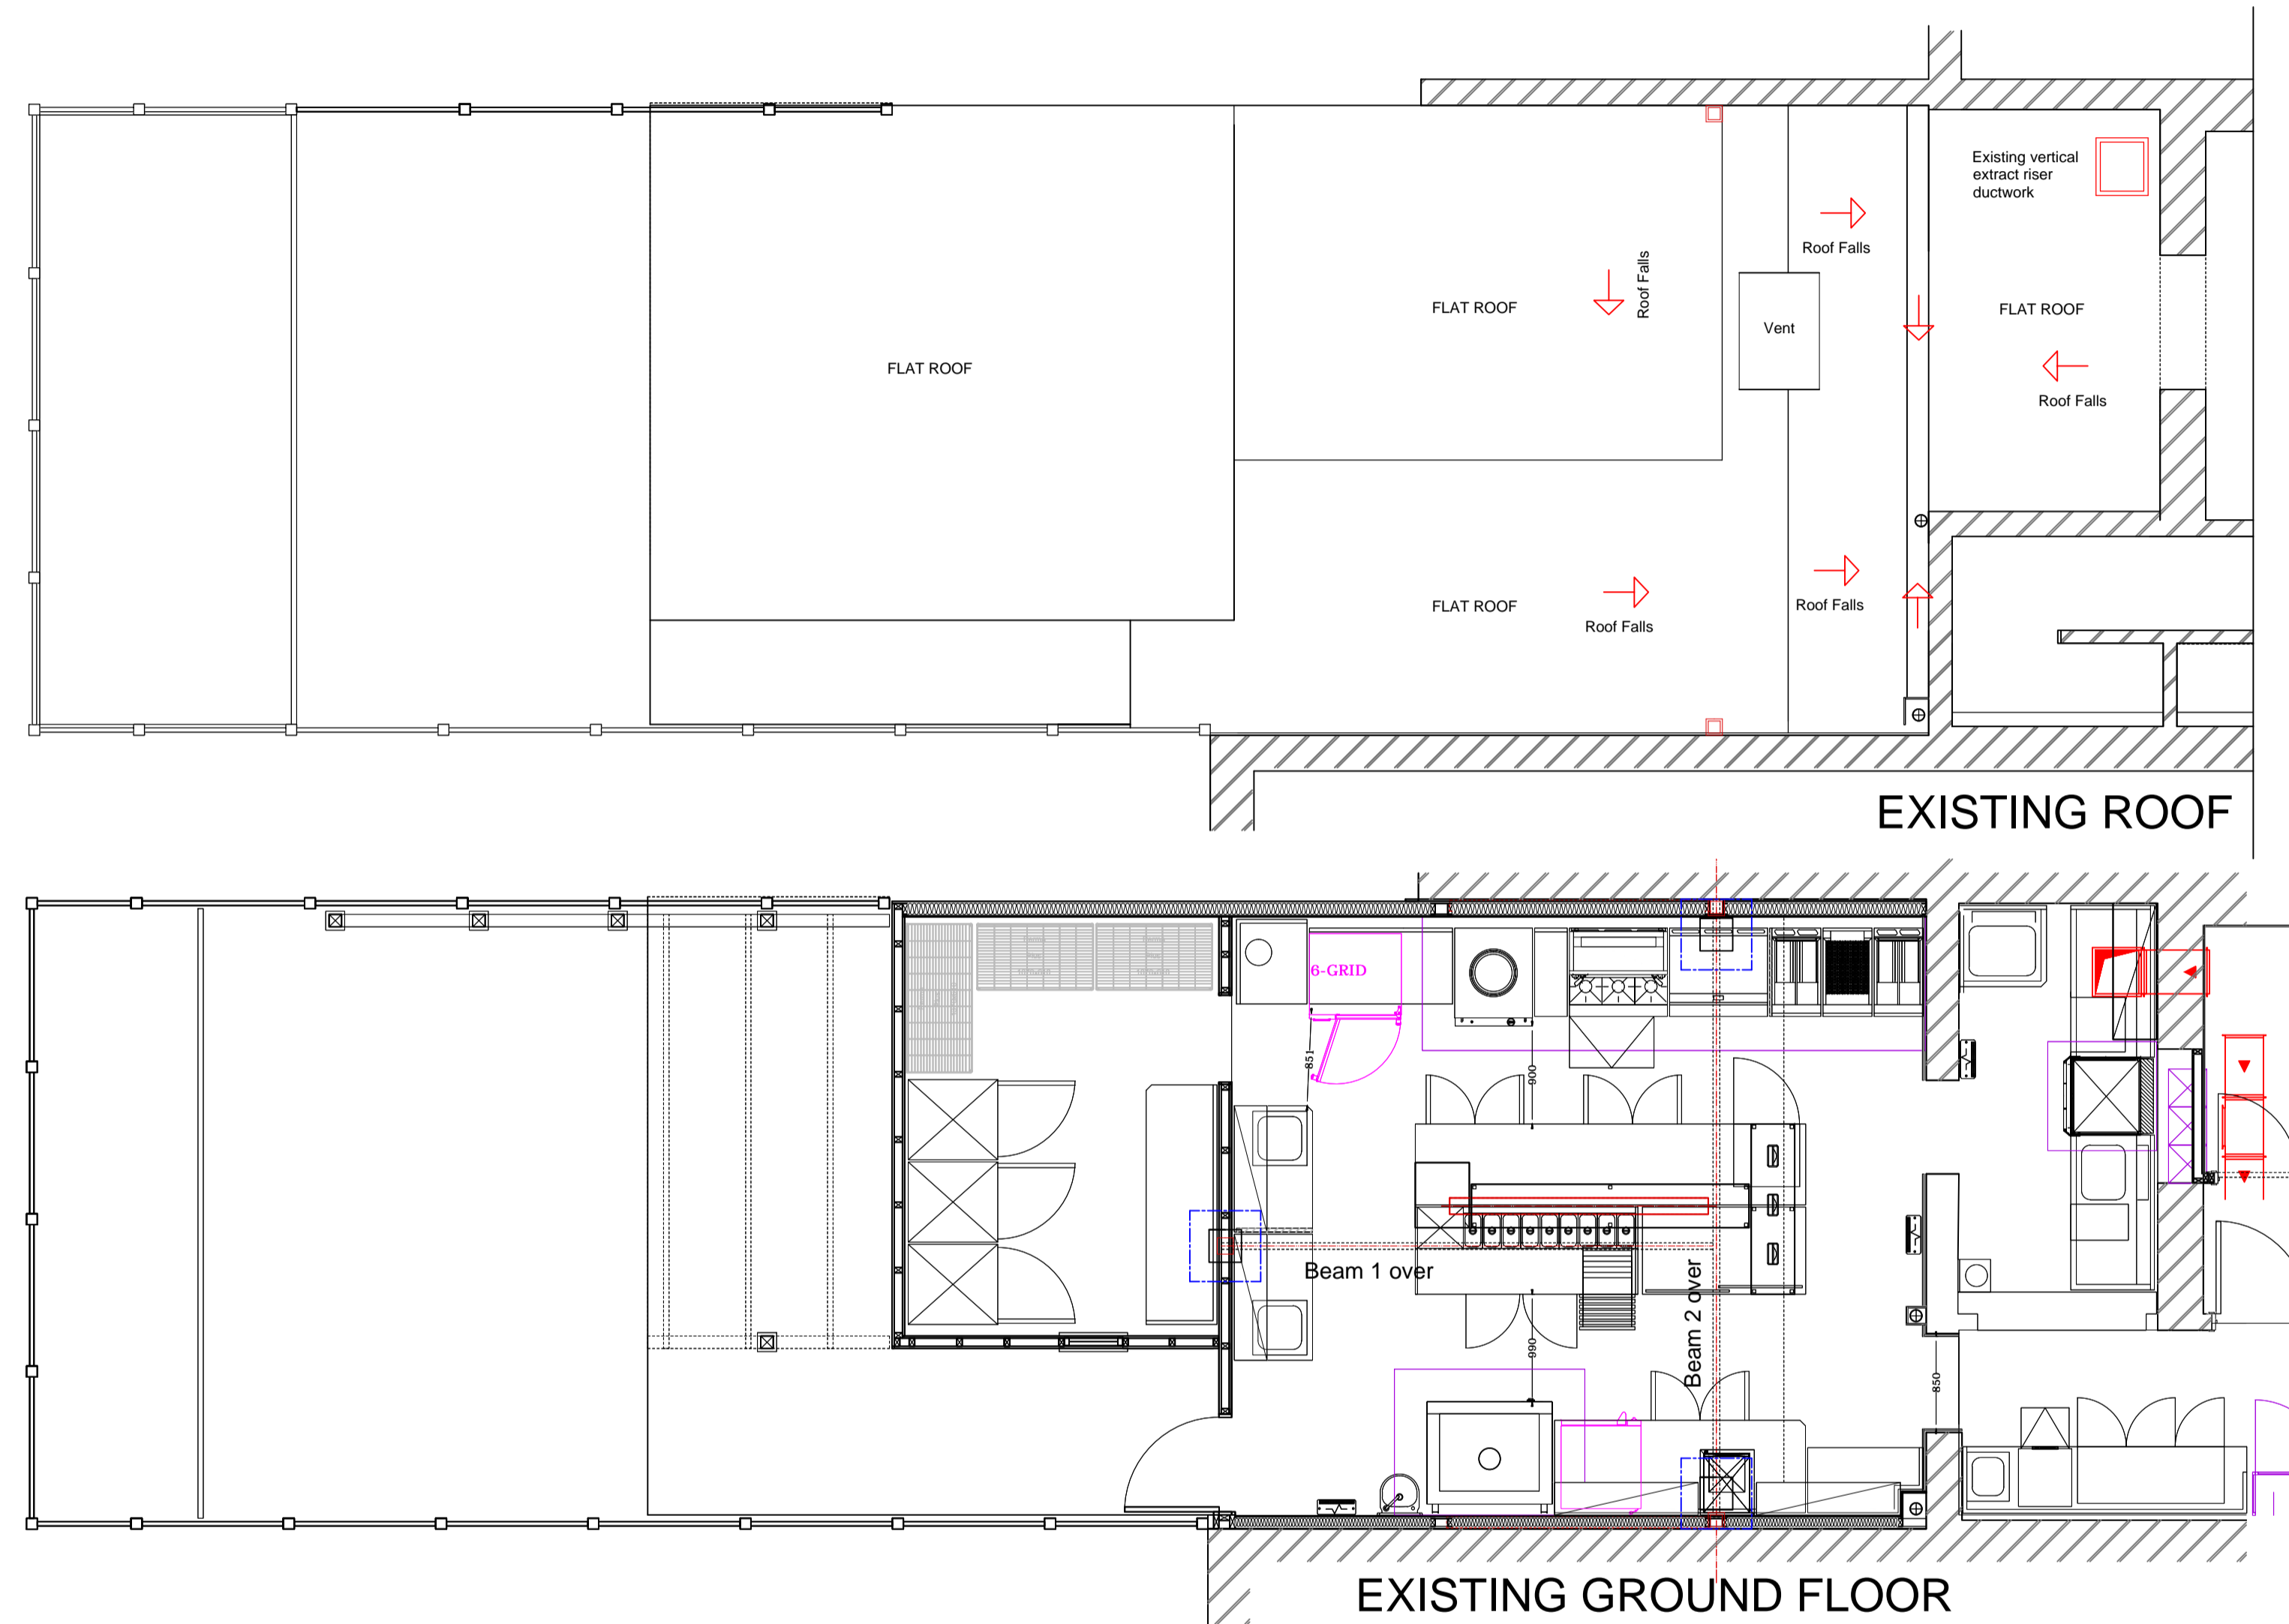


REVISION No.	REVISION NOTES	DATE
=		

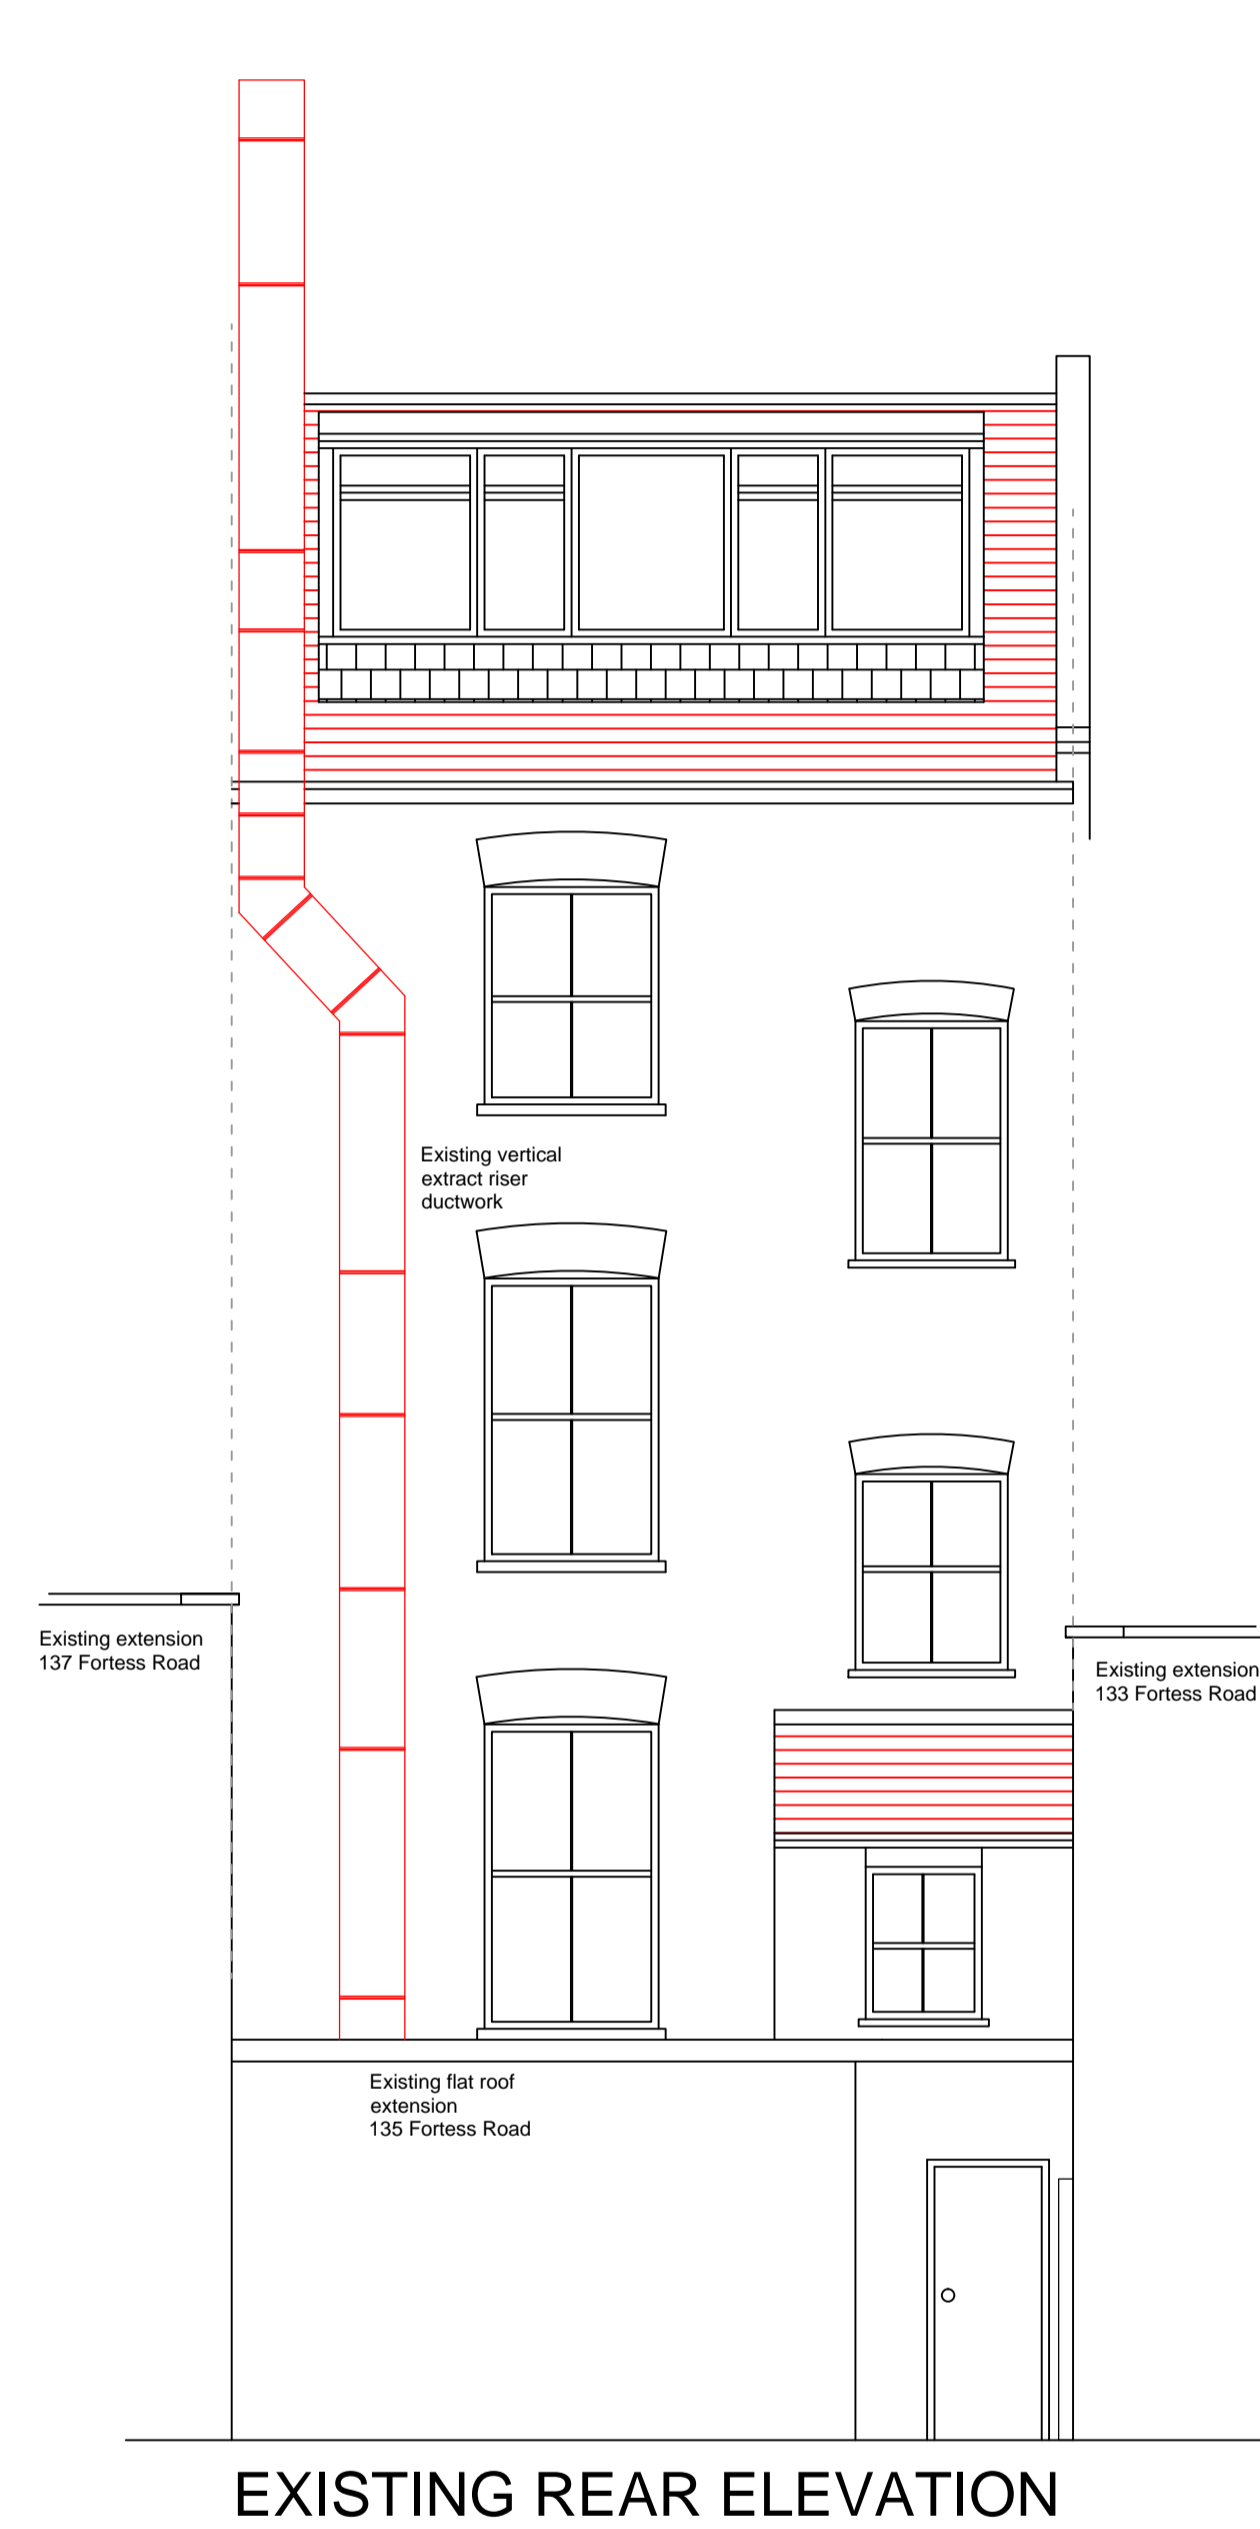

PLANNING ISSUE - 29/09/2020

BCA
 LIMITED
BRYAN CONNOR ASSOCIATES LIMITED
 DESIGN & PLANNING CONSULTANTS
 2 TREGARON AVENUE, LONDON. N8 9EY Tel: 020 8340 9294 Mob: 07958 738247
 Email: bryan.connor@outlook.com
THIS DRAWING IS THE PROPERTY OF BRYAN CONNOR ASSOCIATES LTD AND MAY NOT BE REPRODUCED WITHOUT WRITTEN CONSENT

PROJECT: 135 FORTESS ROAD LONDON NW5 2HR
CLIENT: ANMOL FOODS LIMITED
DESCRIPTION: EXISTING PLANS & ELEVATION
DRAWING No. 1934 - 02 **SCALE.** 1:50 @ A1
REVISION. - **DATE.** 01/10/19