



14/05/2020 18:46:09

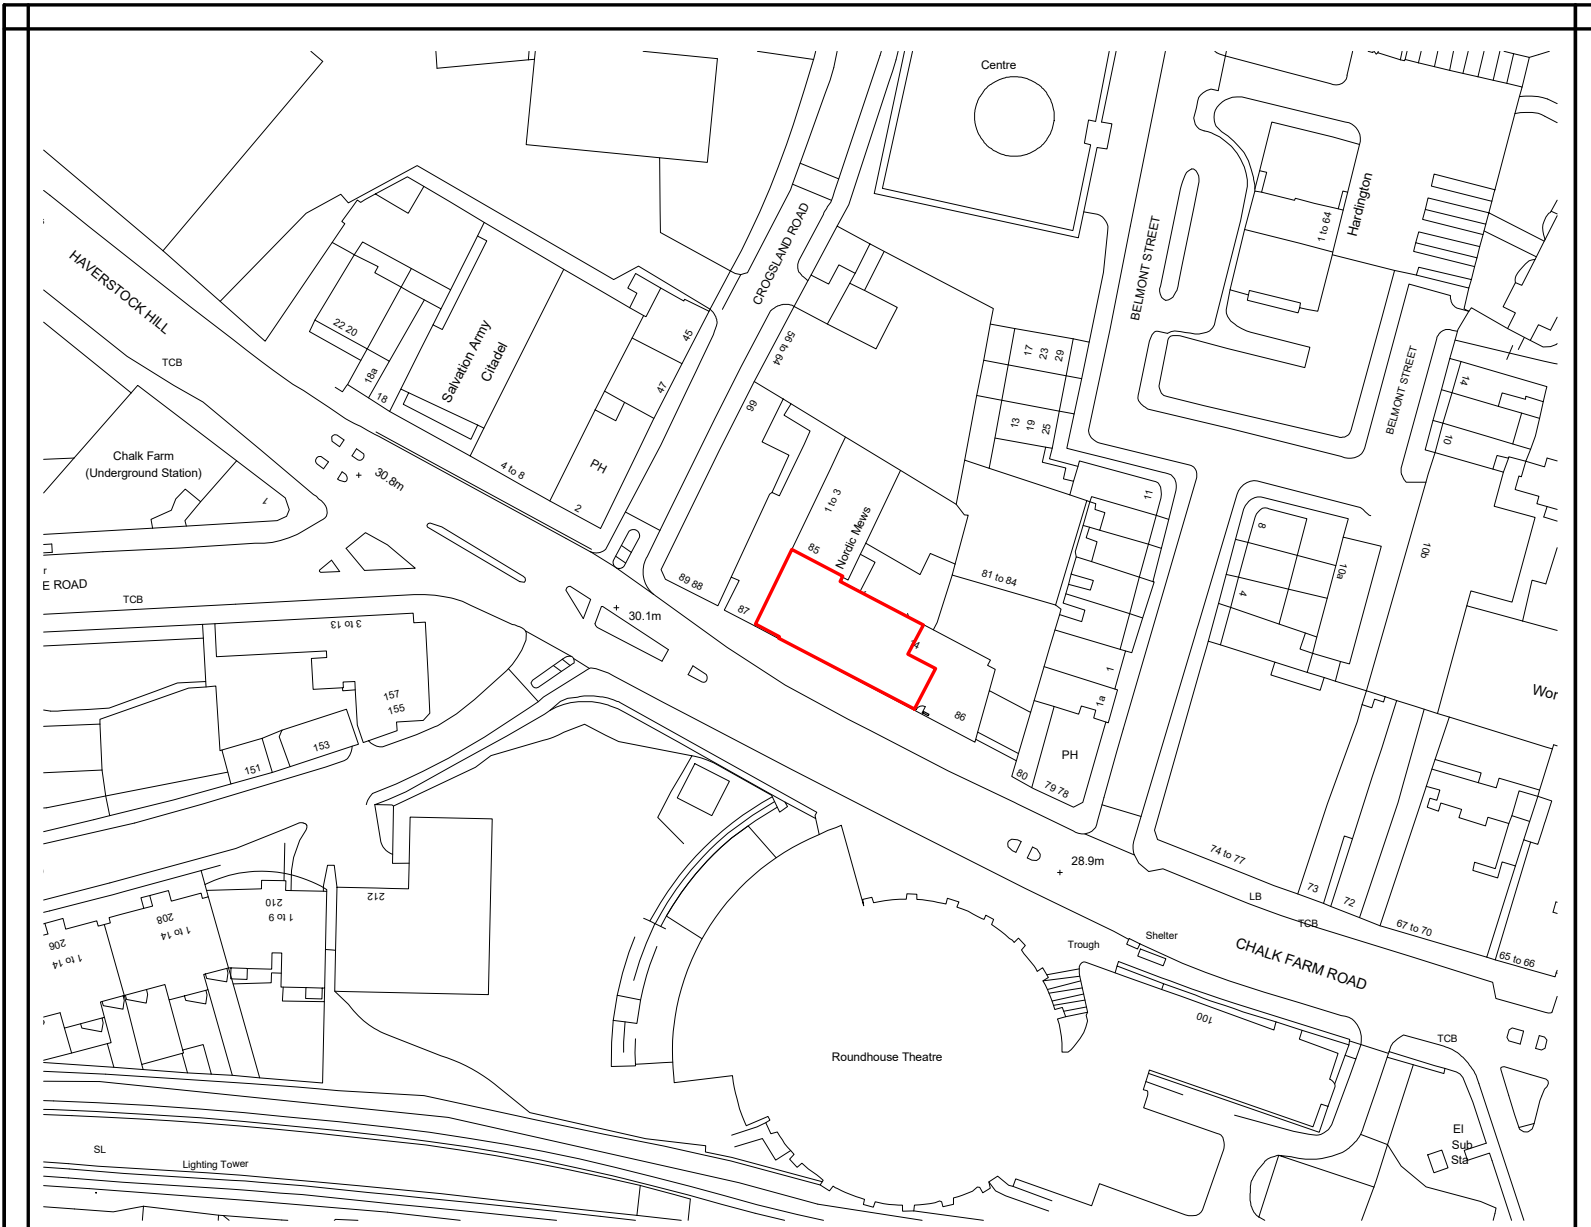

UNIT DEMISE

SCALE 1:1250 @ A4

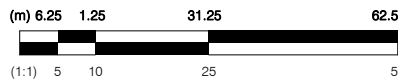

TRUE NORTH PLAN NORTH

Do not work from reduced scale drawings. Please refer to scale and sheet size as indicated.
DO NOT SCALE

leonard

design architects

4th floor, Albion House
5-13 Canal Street, Nottingham.
NG1 7EG. United Kingdom
www.leonarddesignarchitects.com
t. +44 (0) 115 945 0080
e. office@leonarddesignarchitects.com

Revisions

NO.	DATE	DESCRIPTION

EN 1900 **Project Manager:**
ADDRESS A.QUIG
86 CHALK FARM **Checked by:**
ROAD, S.DICKENS
CAMDEN, **Drawn by:**
LONDON, NW1 N.BILLINGTON
8AR **Document date:**
 11/05/20

Project No.
1025

Sheet Size - A4 **Revision -**

Sheet Title
SITE LOCATION PLAN

Sheet No.
PL-000