

Dimensions to be verified on site. Use figured dimensions only. Do not work from reduced scale drawings. Please refer to scale and sheet size as indicated.

DO NOT SCALE

**leonard**  
design architects

4th floor, Albion House  
5-13 Canal Street, Nottingham.  
NG1 7EG, United Kingdom  
www.leonarddesignarchitects.com  
t. +44 (0) 115 945 0080  
e. office@leonarddesignarchitects.com

Consultants

Copyright Notice

This drawing is the property of LEONARD DESIGN ARCHITECTS LTD. Copyright is reserved by them and the drawing is issued on the condition that it is not copied, reproduced, retained or disclosed to any unauthorised person without the prior consent in writing of Leonard Design Architects Ltd. All rights reserved.

This drawing was prepared for use on a specific site contemporaneously with its issue date and it is not suitable for use on a different project site or at a later time. Use of this drawing for reference or example on another project requires the services of properly licensed architects and engineers. Reproduction of this drawing for reuse on another project is not authorised and may be contrary to the law.

Revisions

REV	DATE	DESCRIPTION
1	11/08/20	Updated signage planning
2	28/08/20	Updated signage planning
3	02/10/20	REVISED SIGNAGE
4	06/10/20	UPDATED SIGNAGE

EN 1900

**EN 1900**  
ADDRESS  
86 CHALK FARM ROAD,  
CAMDEN,  
LONDON, NW1 8AR


Project Manager:  
A.CUIC  
Checked By:  
S.DICKENS  
Drawn by:  
R.LIM  
Document date:  
11/05/20

Project No.  
1025

Sheet Size - A1 Revision - 4


Sheet Title  
PROPOSED EXTERIOR  
ELEVATIONS

Sheet No.  
**PL-201**

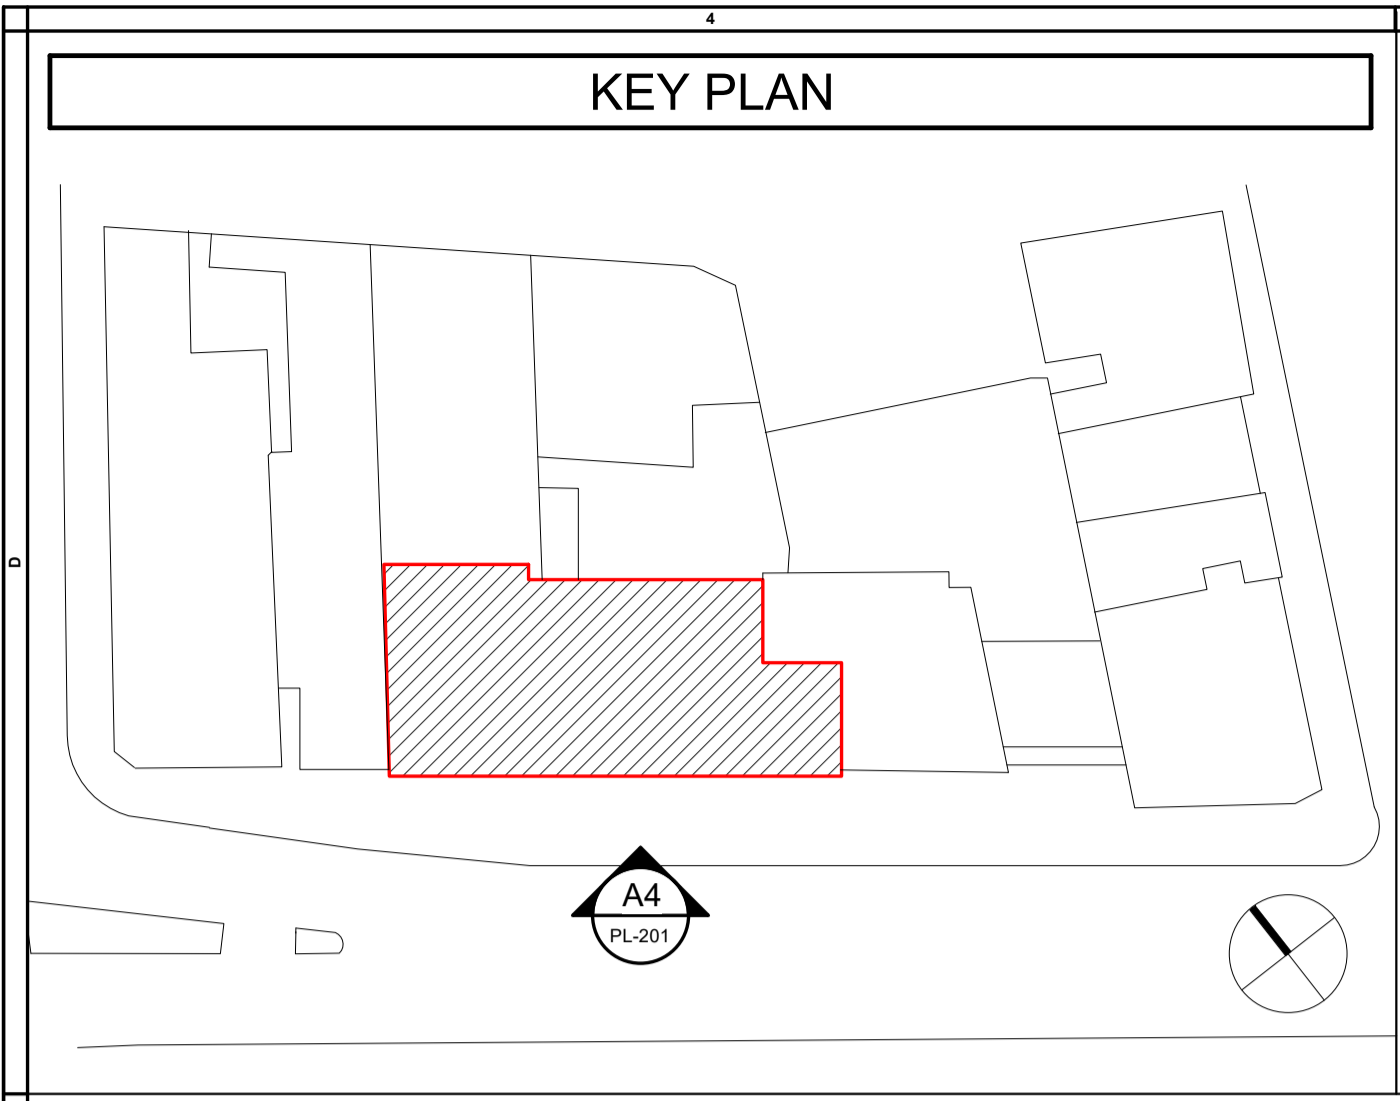


**SHOPFRONT VINYL GRAPHICS NOTE:**

WHERE SHOWN, NEW GREEN VINYL GRAPHICS TO BE APPLIED TO INSIDE FACE OF GLAZING TO COMPRISE OF LIGHT GREEN BACKGROUND WITH VARIED DARK GREEN ICONS, REFER EXAMPLE IMAGE BELOW:

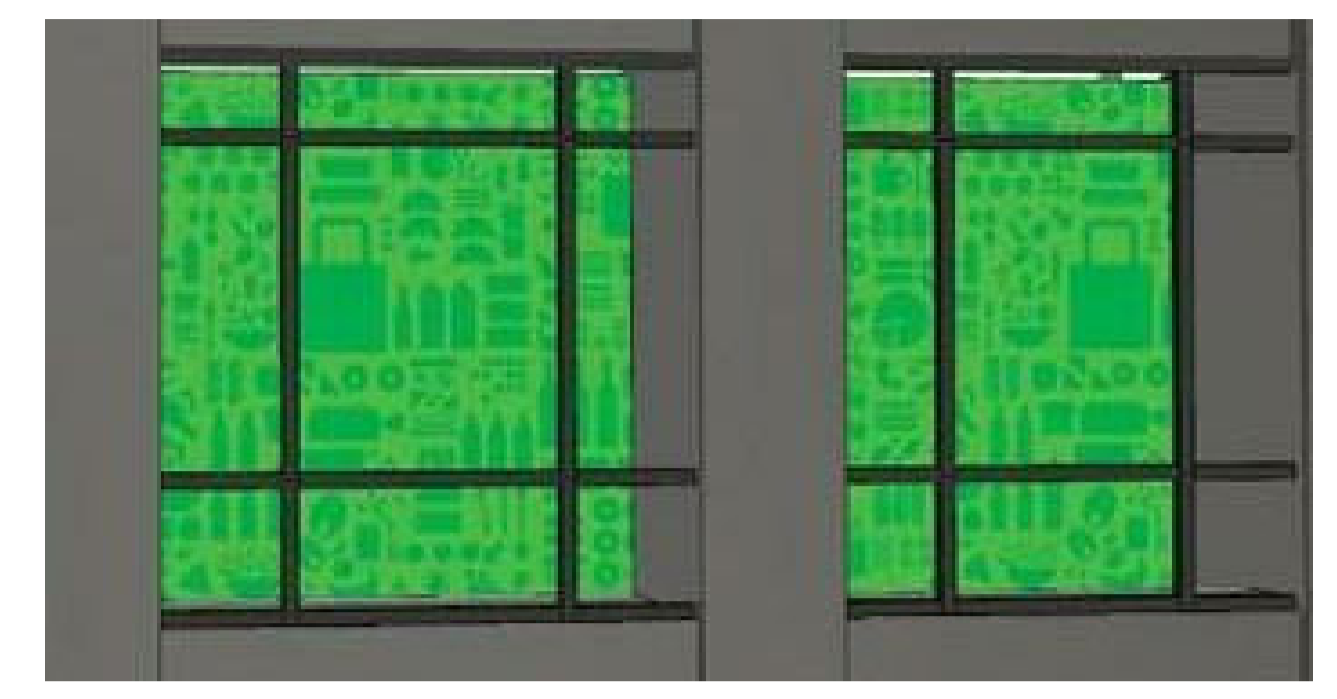

SHOPFRONT ALTERATIONS SHOWN ARE AS APPROVED UNDER PLANNING PERMISSION REF. 2020/1134/P AND FURTHER ALTERATIONS SHOWN ARE SUBJECT TO SEPARATE PLANNING APPLICATION. THIS APPLICATION SEEKS ADVERTISEMENT CONSENT ONLY.

**A4** PROPOSED EXTERNAL ELEVATION - PLANNING  
1:50

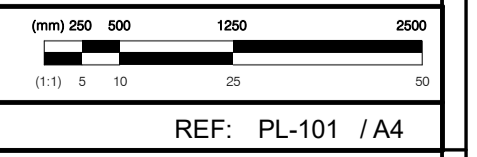

REF: PL-101 / A4

06/10/2020 13:01:12