



BLOCK PLAN
1:200@A3

Conway Hall

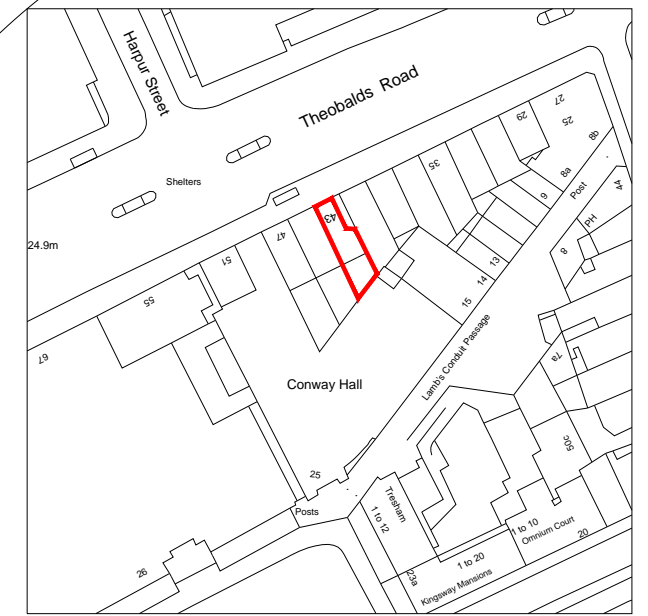

Serial number: 178973
 © Crown copyright and database right 2020
 Ordnance Survey license 100048557
 Reproduction in whole or in part is prohibited
 without the prior permission of Ordnance Survey

LOCATION PLAN
1:1250@A3

REV	AMENDMENT	DATE	CHKD
 MARTIN ANTHONY DESIGN LIMITED			
CLIENT			
PROJECT 43 THEOBALDS ROAD HOLBORN WC1X 8SP			
DRAWING TITLE PROPOSED LOCATION & BLOCK PLAN			
SCALE 1:200@A3 1:1250@A3	DRAWN BY MAS	CHECKED -	DATE FEB'20
DRAWING NUMBER 19119-01		REVISION -	