

All drawings & designs are subject to final approval by the assigned Principal Designer, local authority and fire officer, which is the responsibility of the client. All dimensions to be checked on site. Dimensions shown in millimetres.

General Notes:

| No. | Revision/ Issue | Date |
|-----|-----------------|------|
| | | |
| | | |

SMART
GARDEN ROOMS, OFFICES AND STUDIOS


Thurston Park
Church Road, Thurston
Bury St. Edmunds
Suffolk, IP21 3NN
0800 242 5559
www.smartgardenoffices.co.uk

Client Name and Address:
Sahil Gandhi
Flat A
35 Pandora Road
West Hampstead
NW6 1TS

Handbook Address:
Flat A
35 Pandora Road
West Hampstead
NW6 1TS

Project: 202014
KEY STUDIO 2.6 x 2.1 2020
SMART OFFICE
BLOCK PLAN EXISTING

| | |
|-------------|---------------|
| Drawing No. | 202014Block01 |
| Date | 09 10 2020 |
| Scale | 1:500 |
| Sheet | A3 |

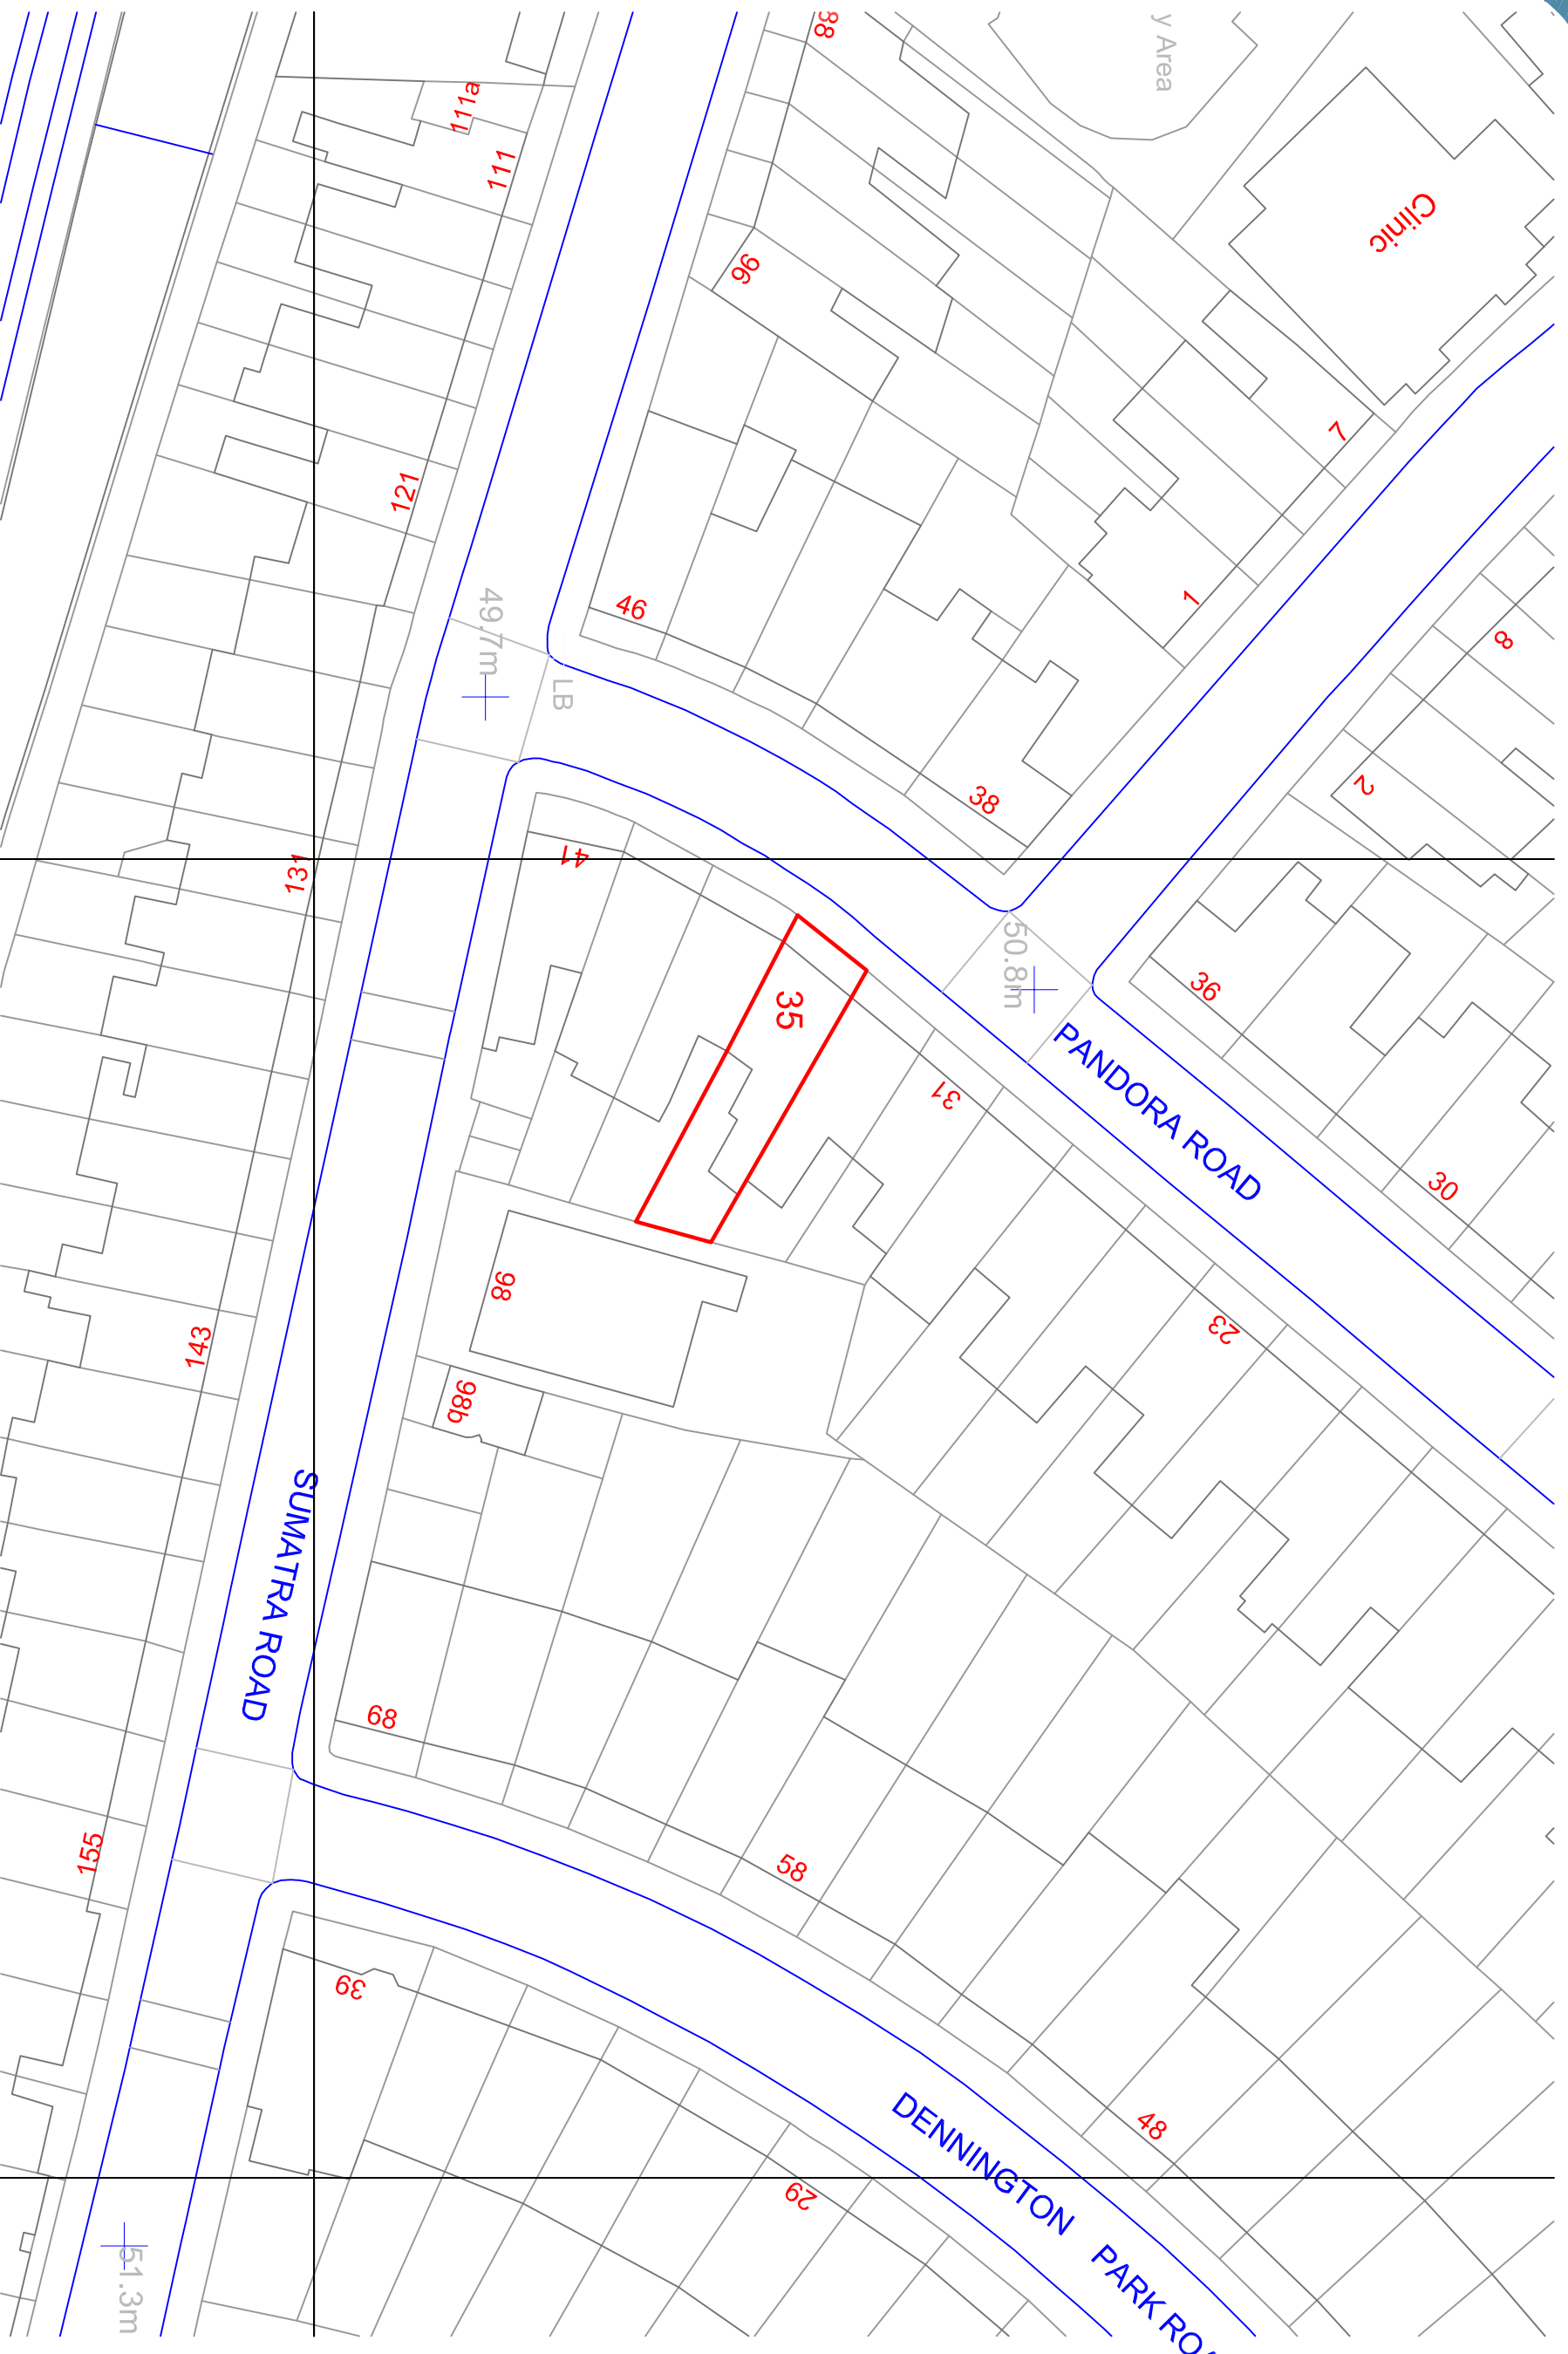

- KEY:**
- EXISTING TREE
 - APPROXIMATION OF TREE LINE
 - BOUNDARY LINE OF PROPERTY
 - EXISTING GARDEN BUILDING
 - PROPOSED WORKS

OS LICENSE No. 2274657
OS PARTNER LICENSE No. 100031961

BLOCK PLAN - EXISTING

