

All drawings & designs are subject to final approval by the assigned Principal Designer, local authority and fire officer, which is the responsibility of the client.  
All dimensions to be checked on site. Dimensions shown in millimetres.

General Notes:

No.	Revision/ Issue	Date

**SMART**  
GARDEN ROOMS, OFFICES AND STUDIOS


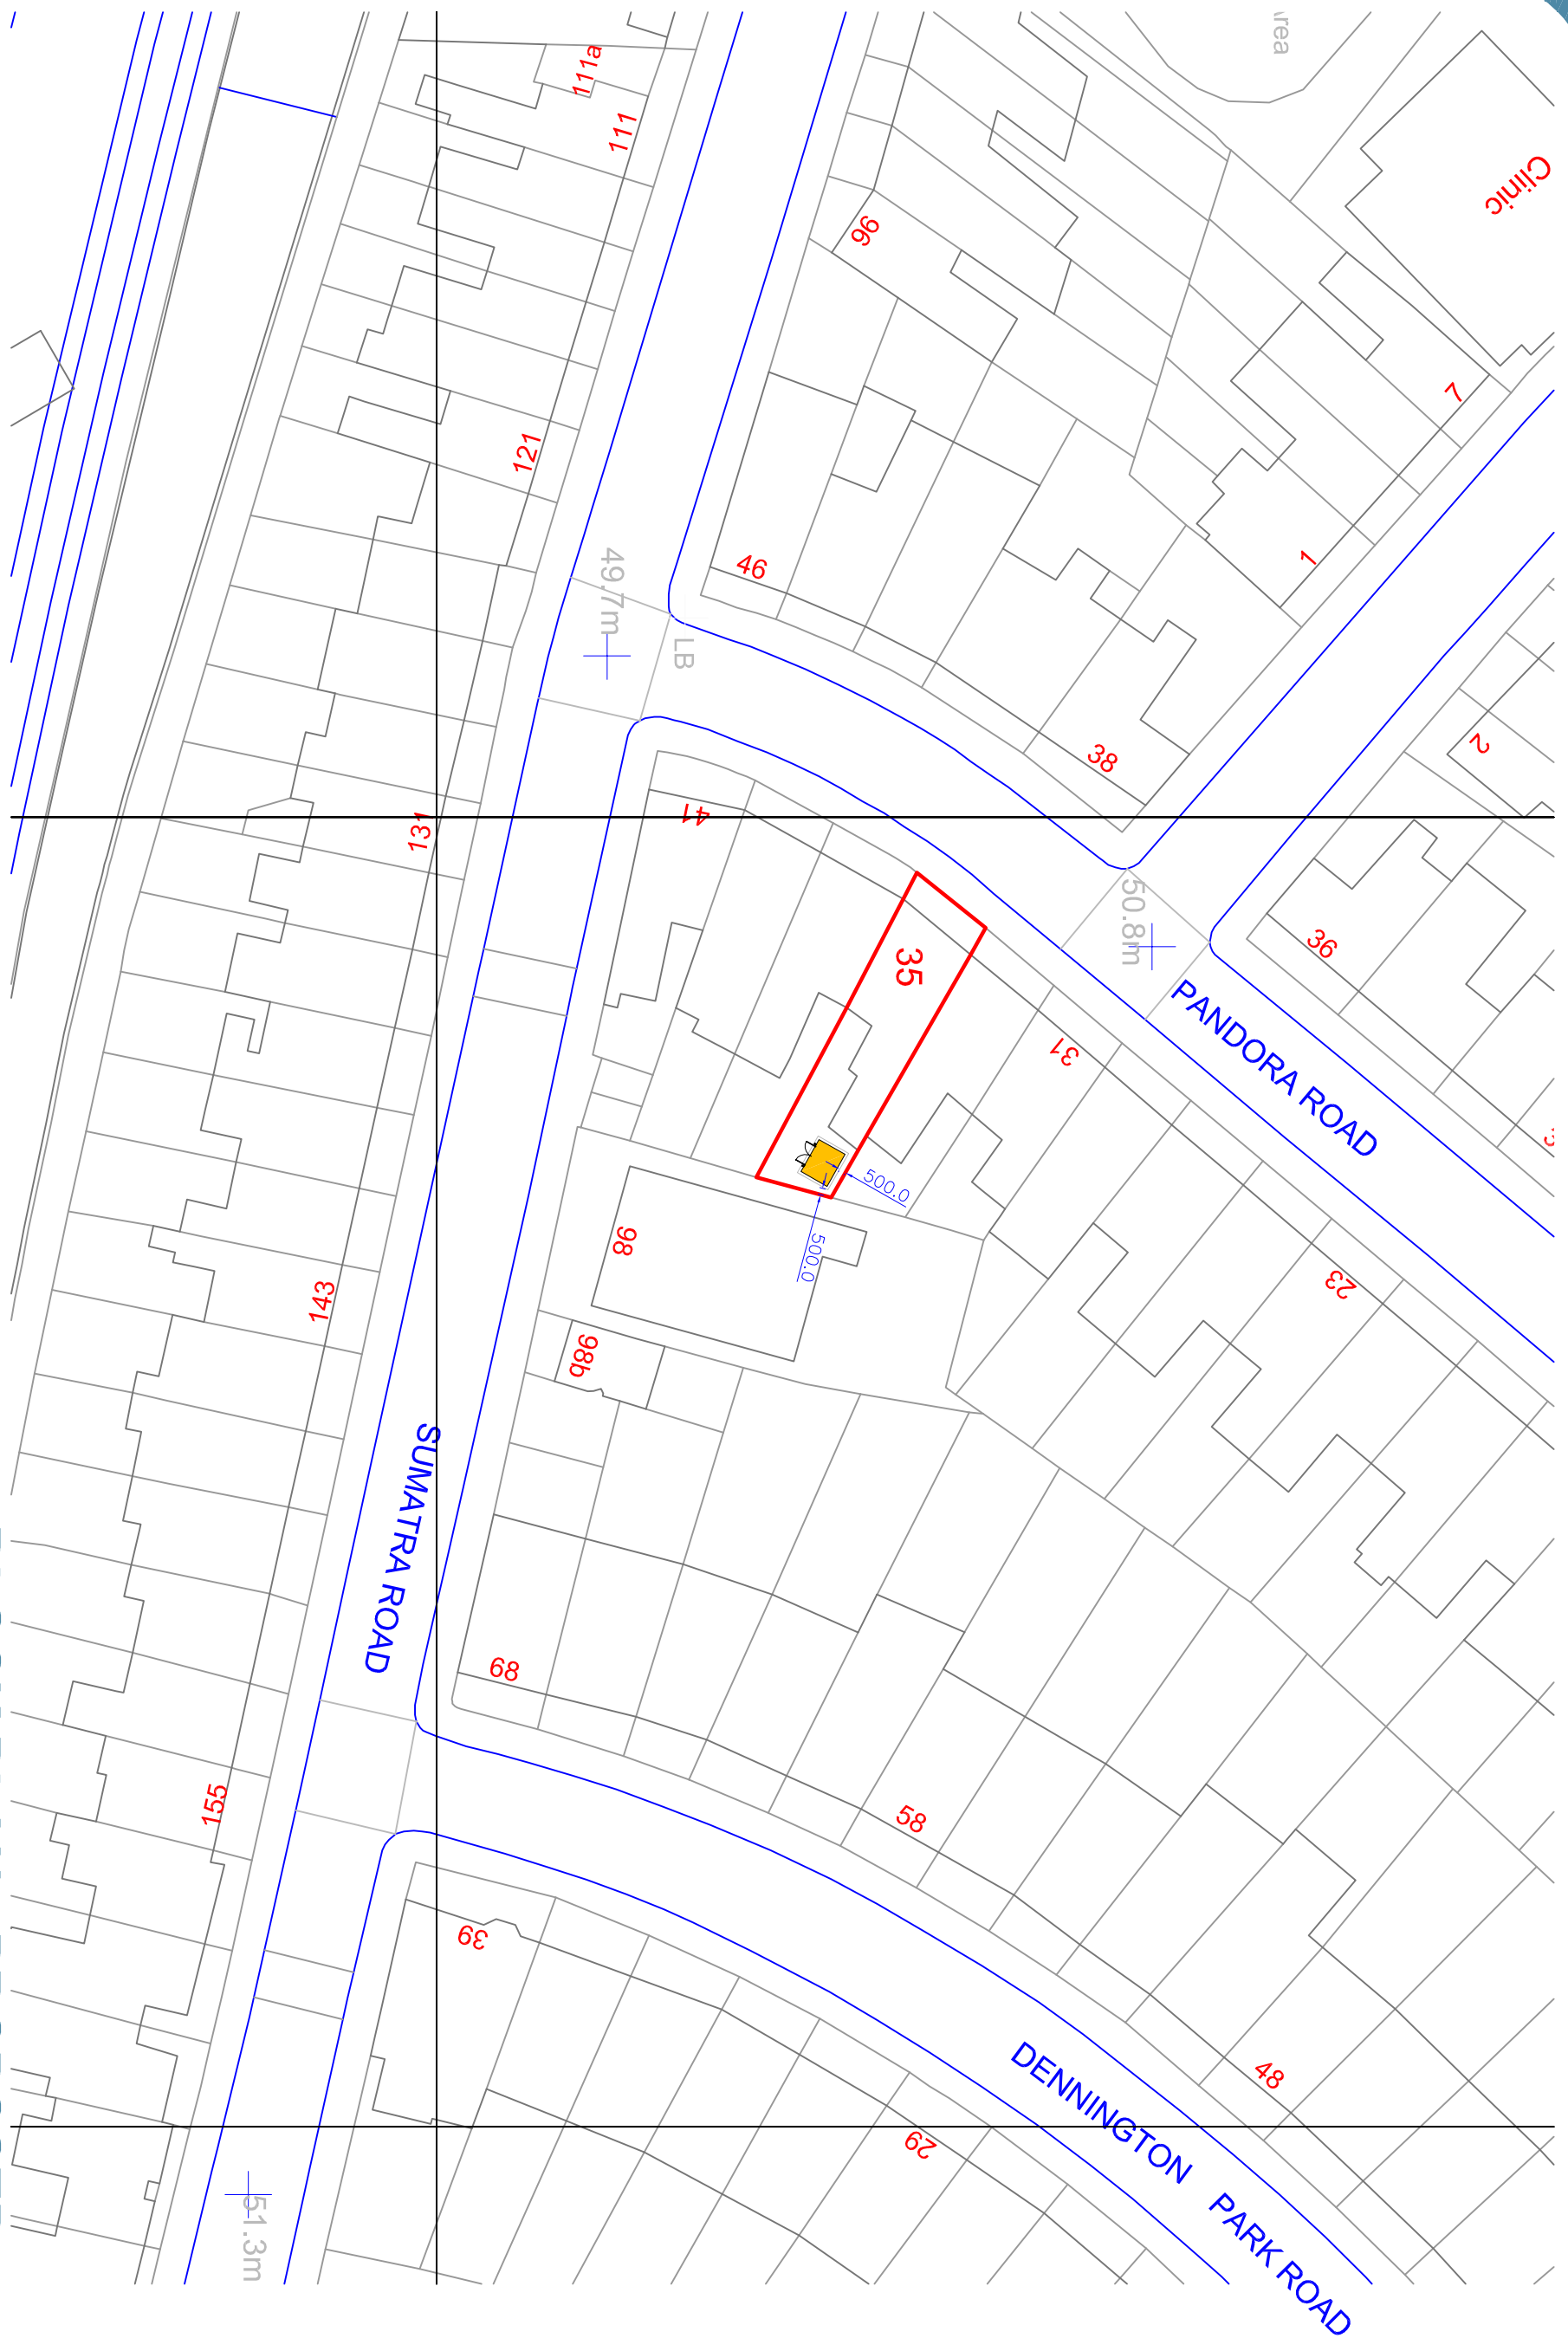
Thurston Park  
Church Road, Thurston  
Bury St. Edmunds  
Suffolk, IP31 3NN  
0800 242 5559  
www.smartgardens.co.uk




Client Name and Address:  
Sahil Gandhi  
Flat A  
35 Pandora Road  
West Hampstead  
NW6 1TS

Handilion Address:  
Flat A  
35 Pandora Road  
West Hampstead  
NW6 1TS

Project: 202014  
KEY STUDIO 2.6 x 2.1 2020  
SMART OFFICE  
BLOCK PLAN PROPOSED

Planning No. 202014801  
Date 12 10 2020  
Scale 1:500 A3

- KEY:
-  EXISTING TREE
  -  APPROXIMATION OF TREE LINE
  -  BOUNDARY LINE OF PROPERTY

-  EXISTING GARDEN BUILDING
-  PROPOSED WORKS

OS LICENSE No. 2274657  
OS PARTNER LICENSE No. 100031961

**BLOCK PLAN - PROPOSED**

