








All drawings & designs are subject to final approval by the assigned Principal Designer, local authority and fire officer, which is the responsibility of the client.
All dimensions to be checked on site. Dimensions shown in millimetres.

General Notes:

KEY:	
	Double Sockets
	Dimmer Light Switch
	Consumer Unit
	LED Downlighter
	Exterior Light

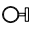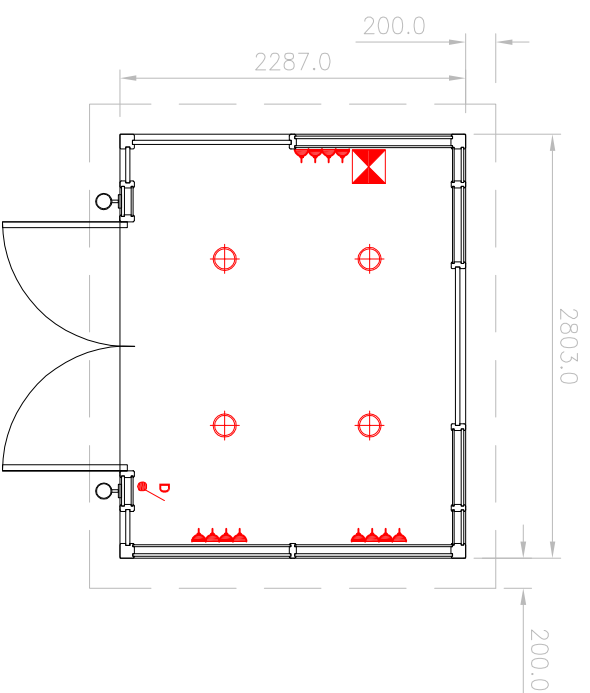

PLAN VIEW
SCALE 1:50

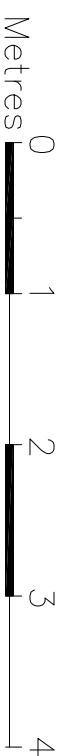

No.	Revision/ Issue	Date

SMART
GARDEN ROOMS, OFFICES AND STUDIOS

Thurston Park
Church Road, Thurston
Bury St. Edmunds
Suffolk, IP21 3NN
0800 242 5559
www.smartgardens.co.uk

Client Name and Address:

Sahil Gandhi
Flat A
35 Pandora Road
West Hampstead
NW6 1TS

Installation Address:

Flat A
35 Pandora Road
West Hampstead
NW6 1TS

Project: 202014

KEY STUDIO 2.6 x 2.1 2020
SMART OFFICE
PLAN PROPOSED

Drawing No.	202014B01
Date	09 10 2020
Scale	1:50
Sheet	A3

PLAN - PROPOSED

