

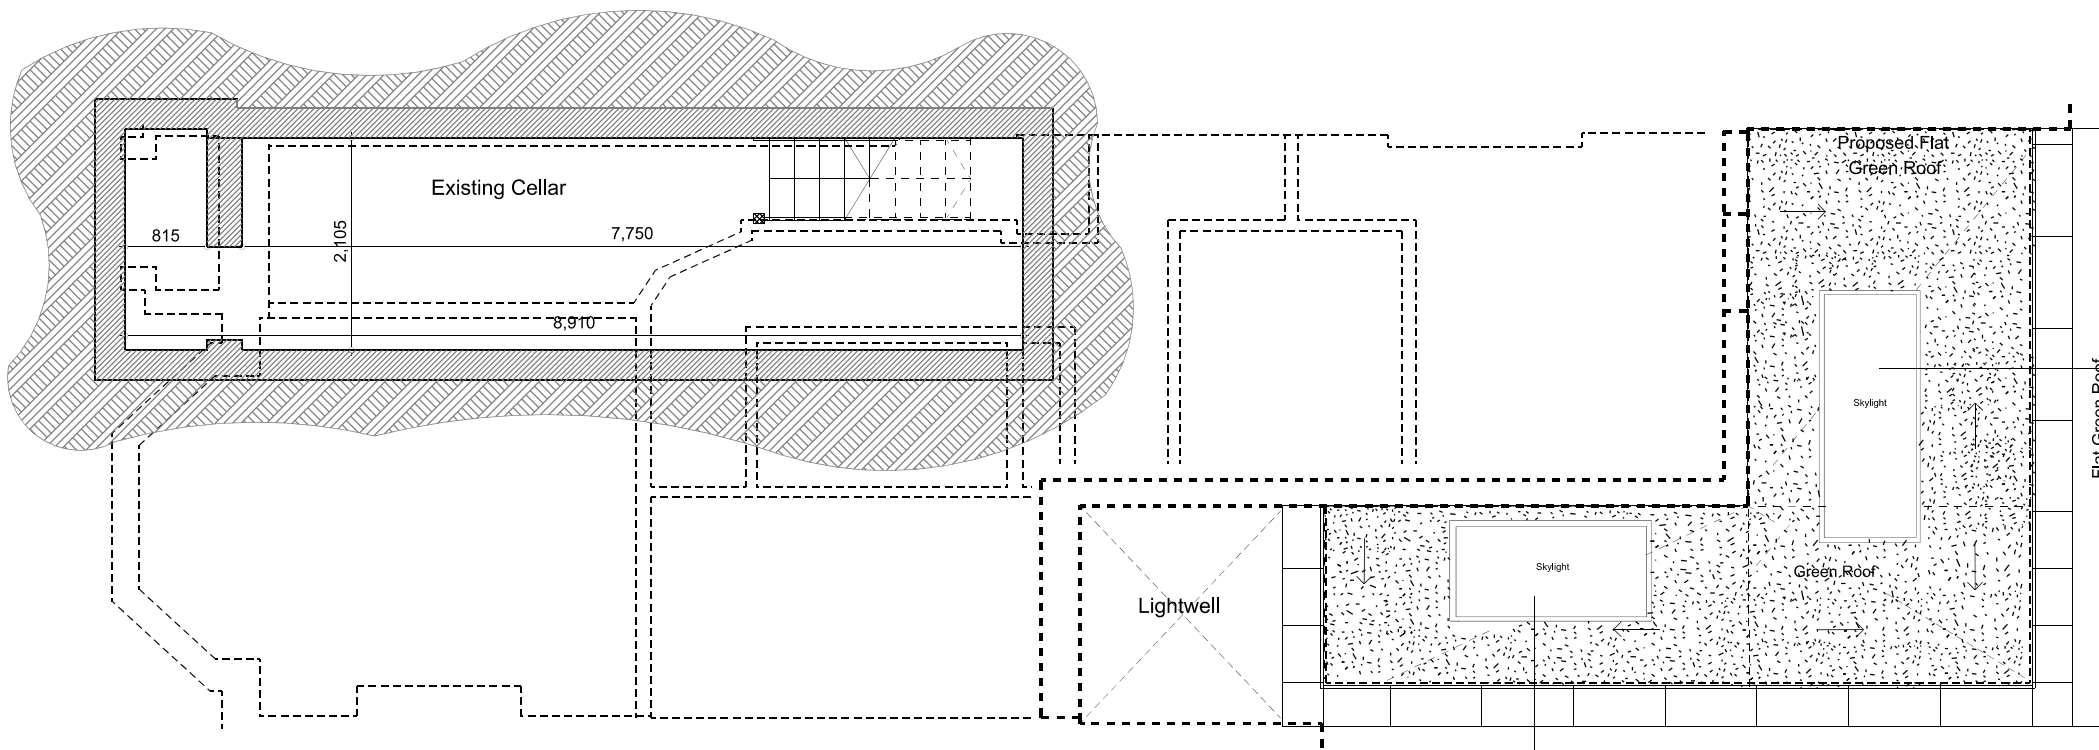
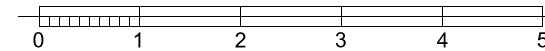


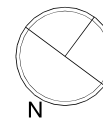

Infinity Rooflight - Tinted
Fixed Flat Thermal Rooflight Double Glazed
U-Value 1.2
Overall Size 2.5m x1m

Infinity Rooflight - Tinted
Fixed Flat Thermal Rooflight
Double Glazed
U-Value 1.2
Overall Size 2m x1m

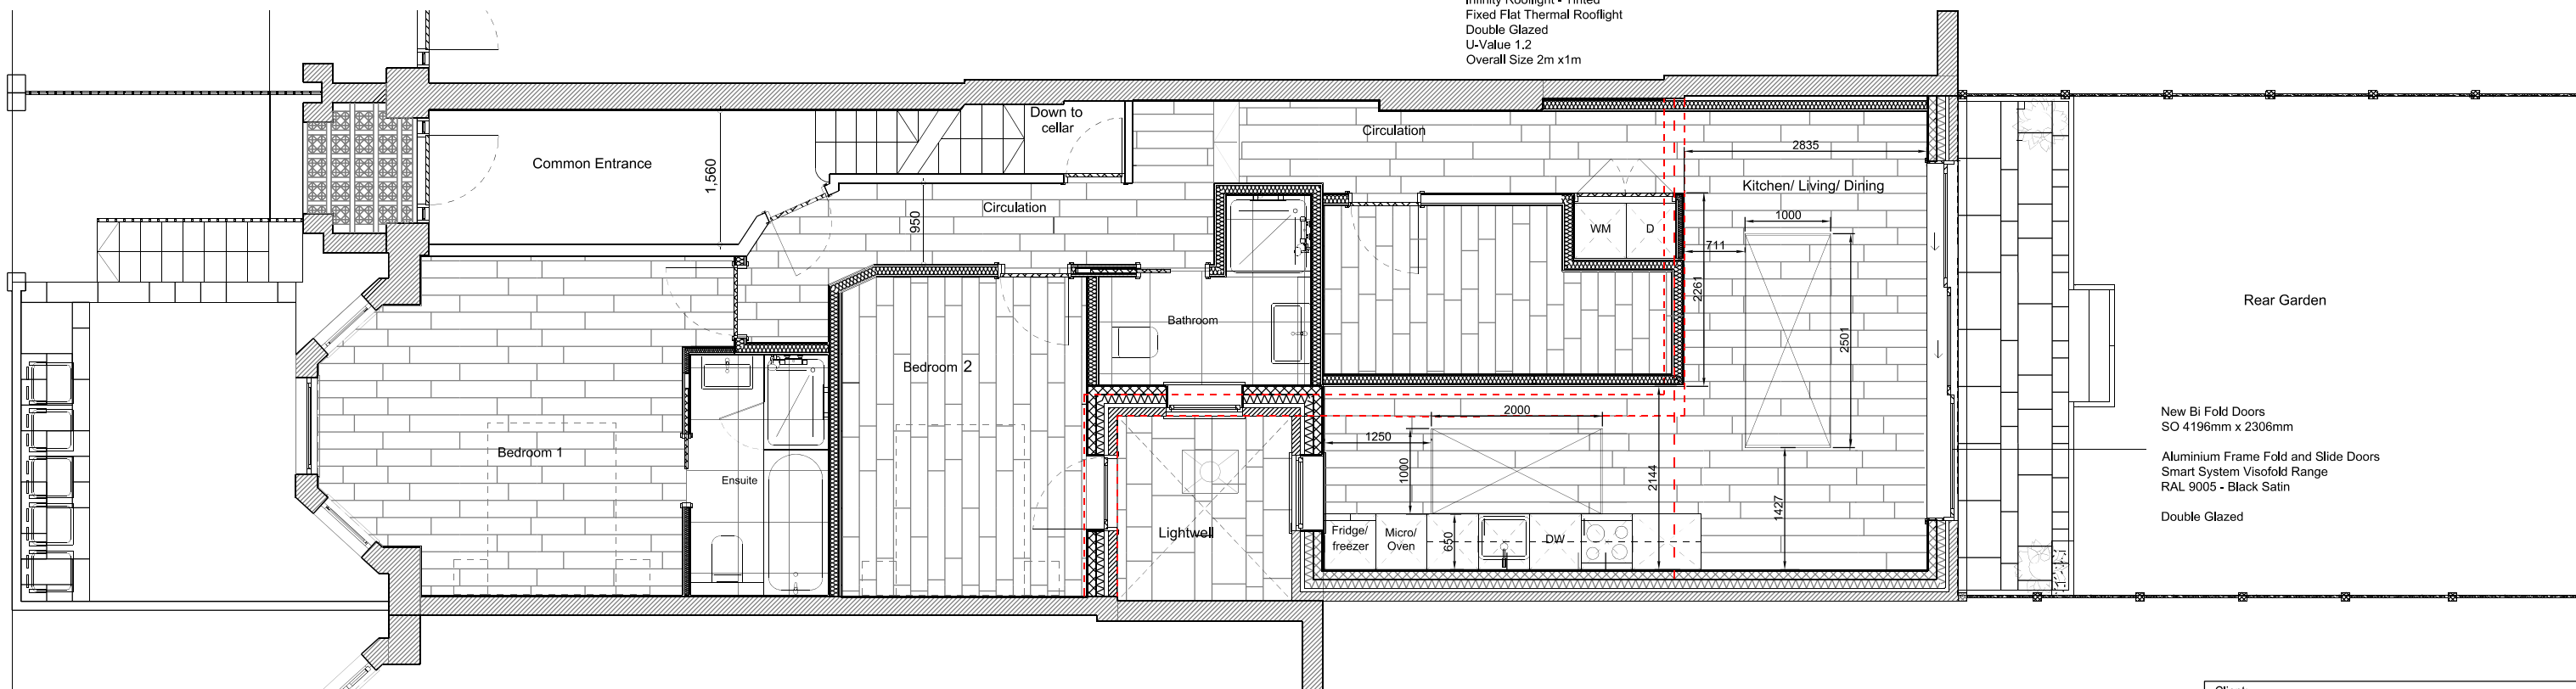

New Bi Fold Doors
SO 4196mm x 2306mm

Aluminium Frame Fold and Slide Doors
Smart System Visofold Range
RAL 9005 - Black Satin

Double Glazed

Client:
Mr. Lewis Huntington & Miss Federica Gallo

Project:
14 A Agamemnon Road, NW6 1DY

Drawing Title:
Ground Floor and Cellar Plan

Drawn By: TW Issued By: Date of First Issue: 14.10.2020

Project No: Scale @ A3: 1:75

Drawing No: FAIR-AGAMRD-002 Revision: -

PLANNING

Rev: Notes: Date: