


EXISTING BASEMENT




EXISTING GROUND FLOOR

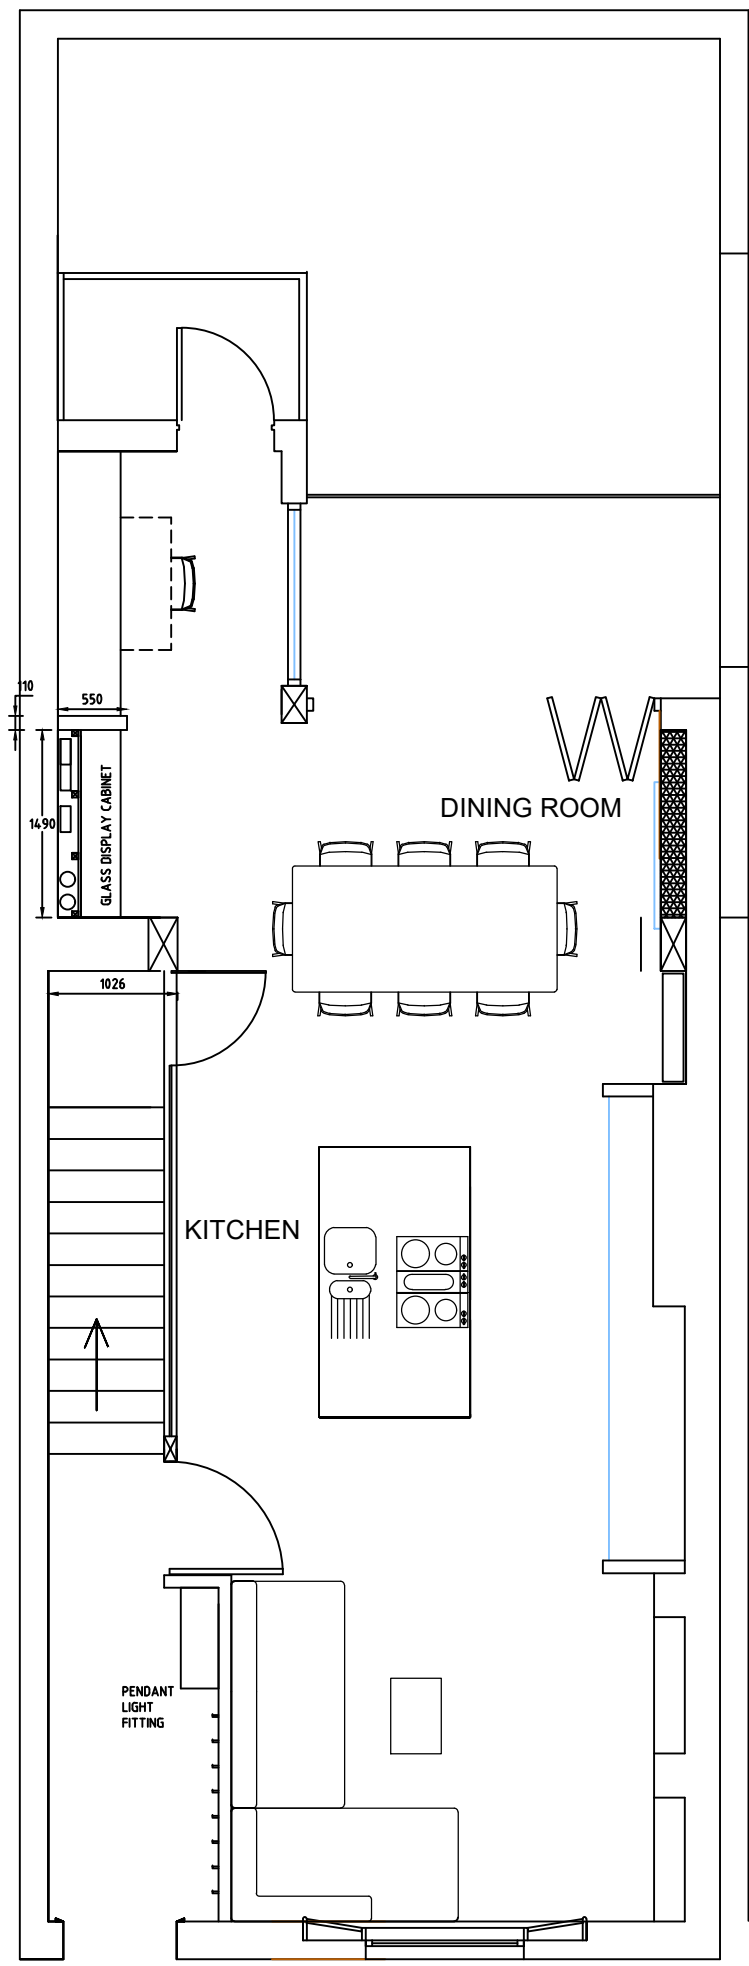


EXISTING FRONT ELEVATION




EXISTING REAR ELEVATION

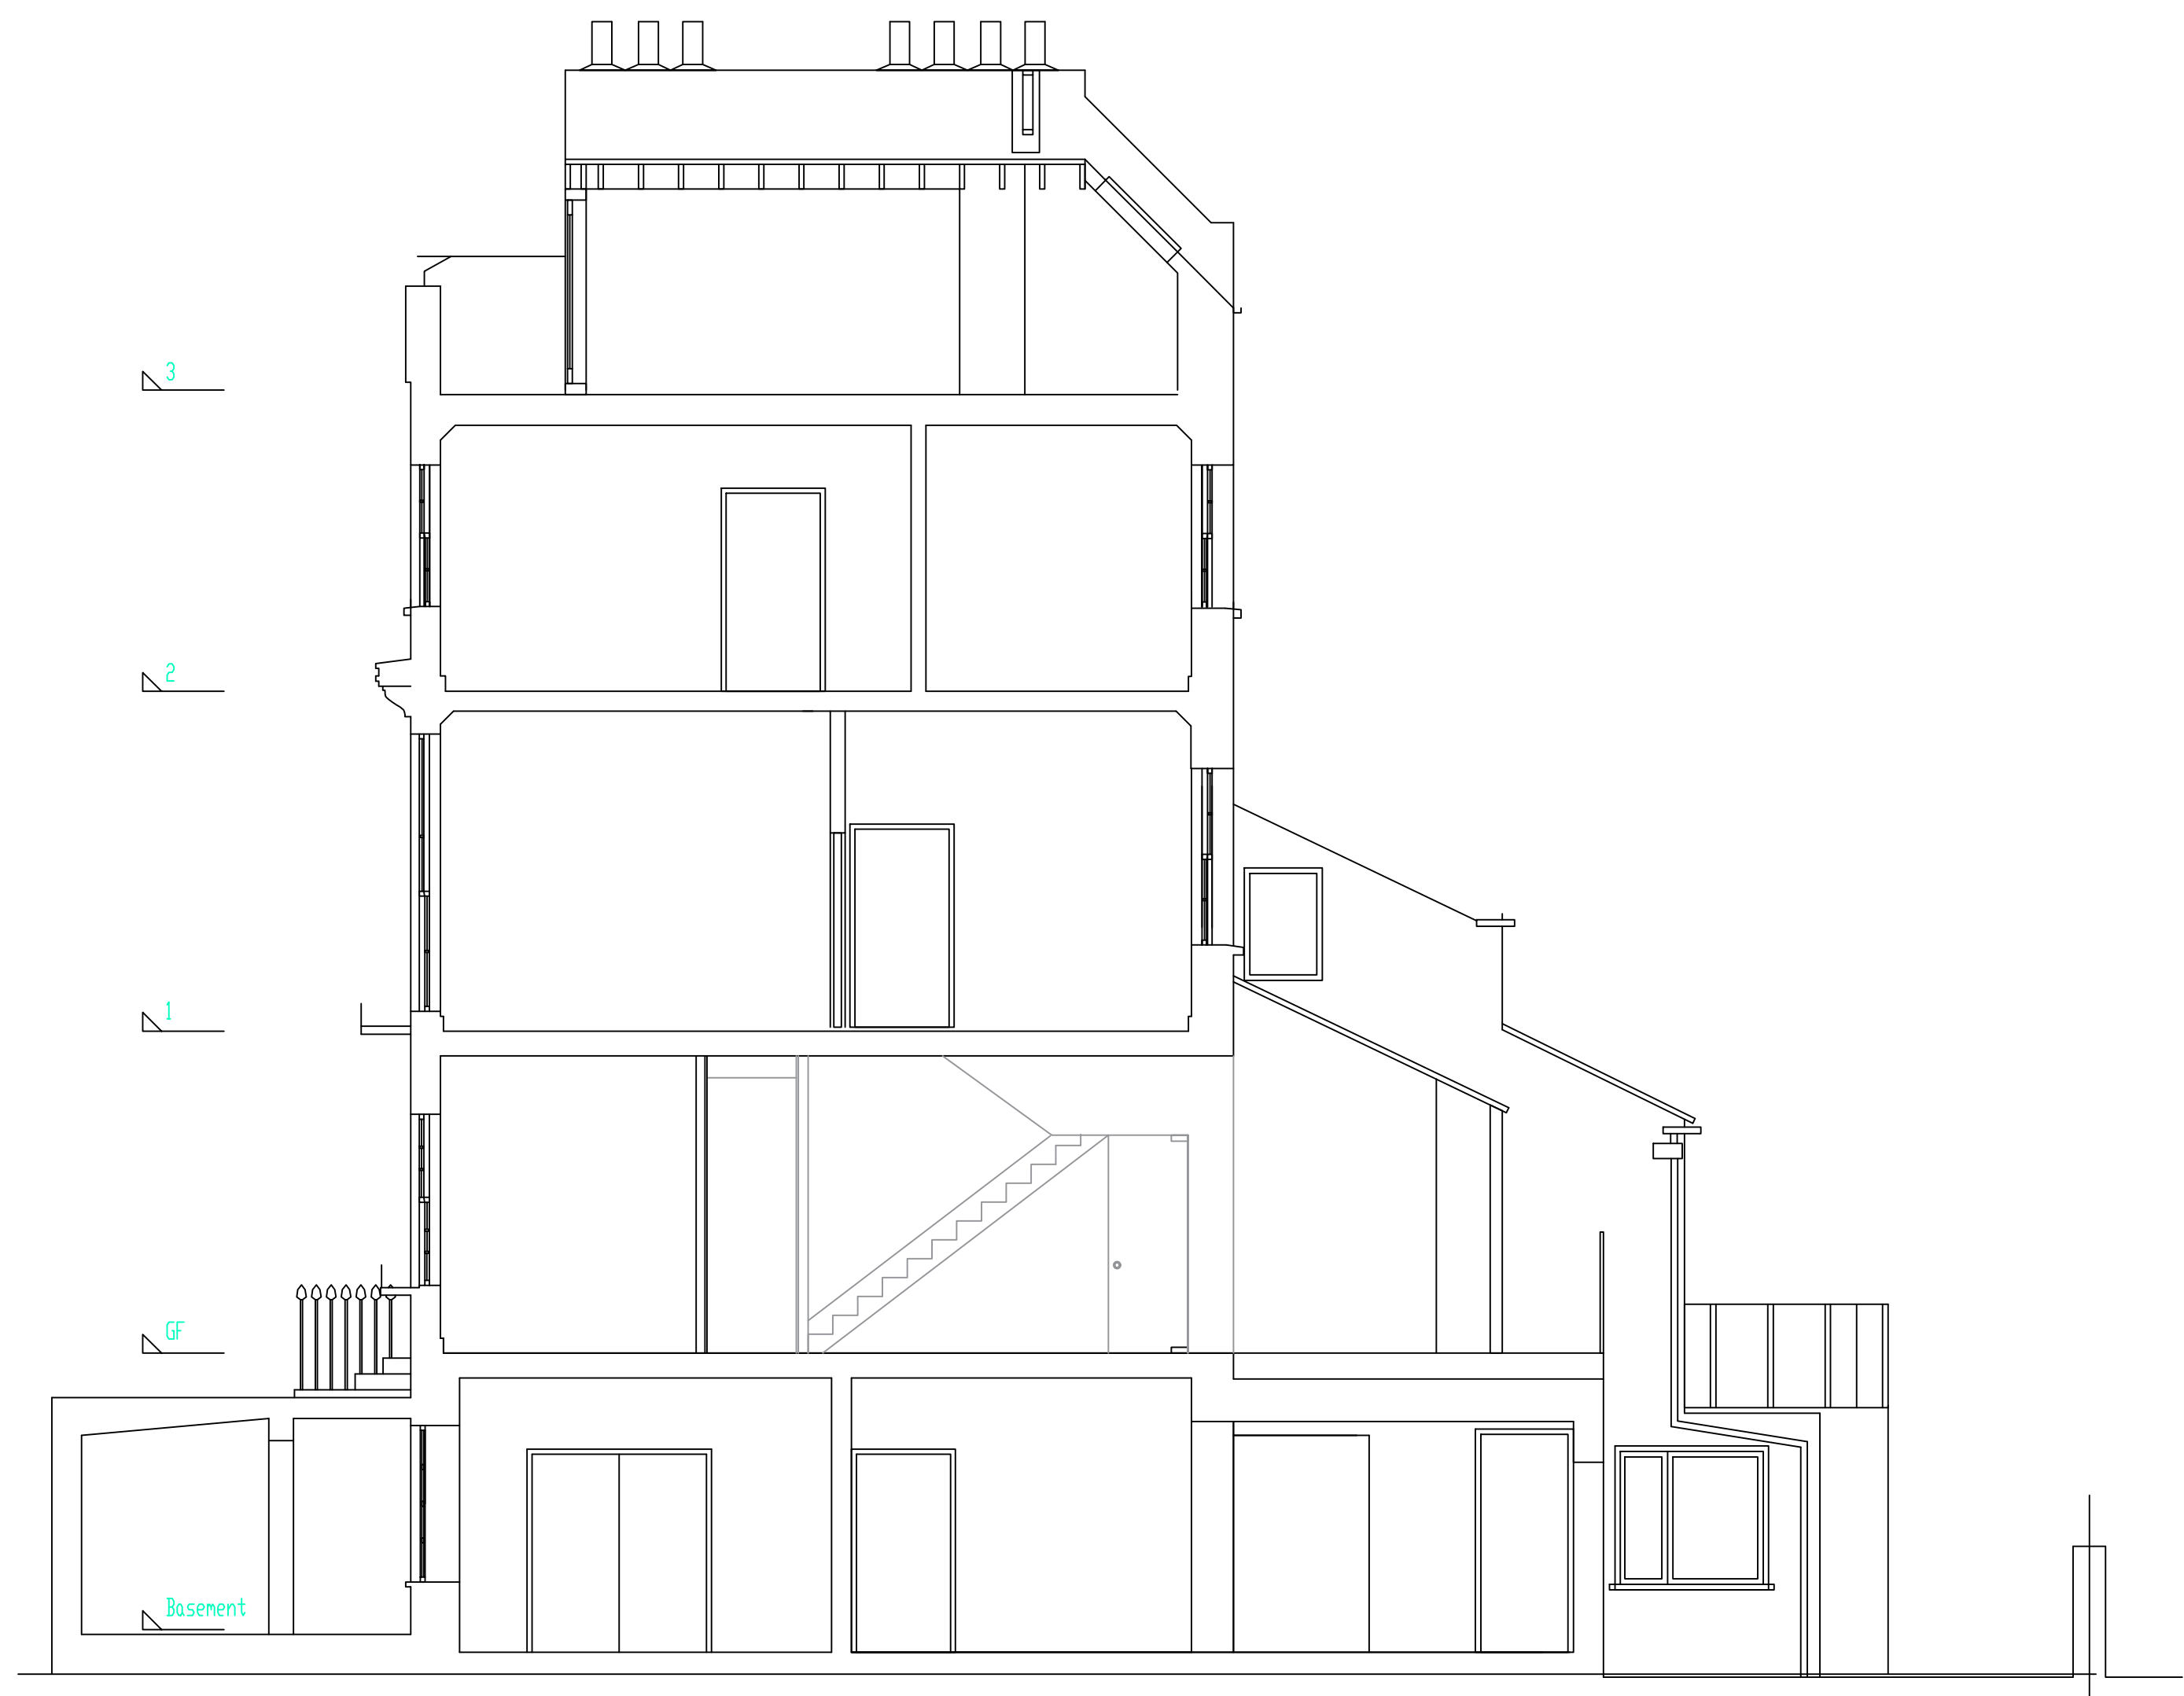


EXISTING SECTION ON C.C.

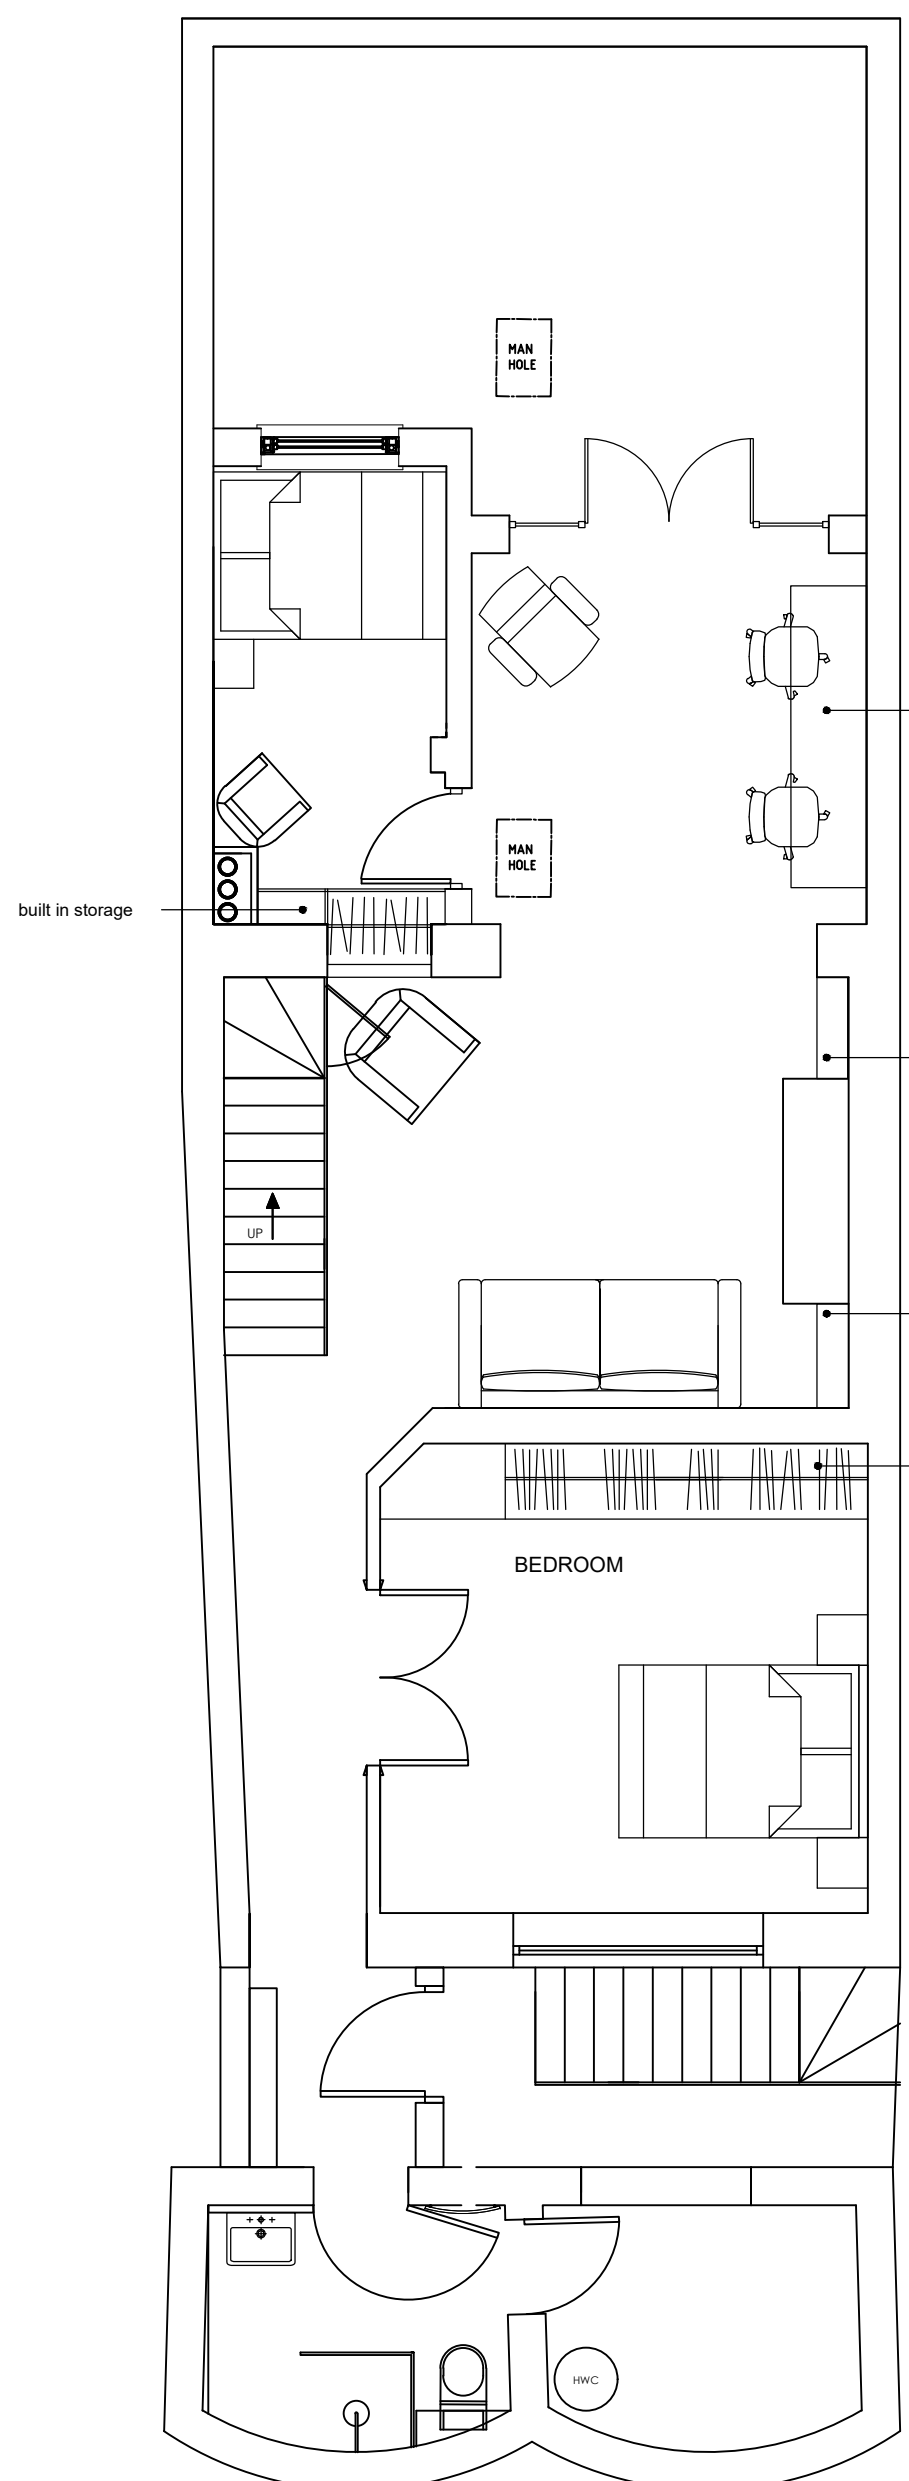

PROPOSED BASEMENT

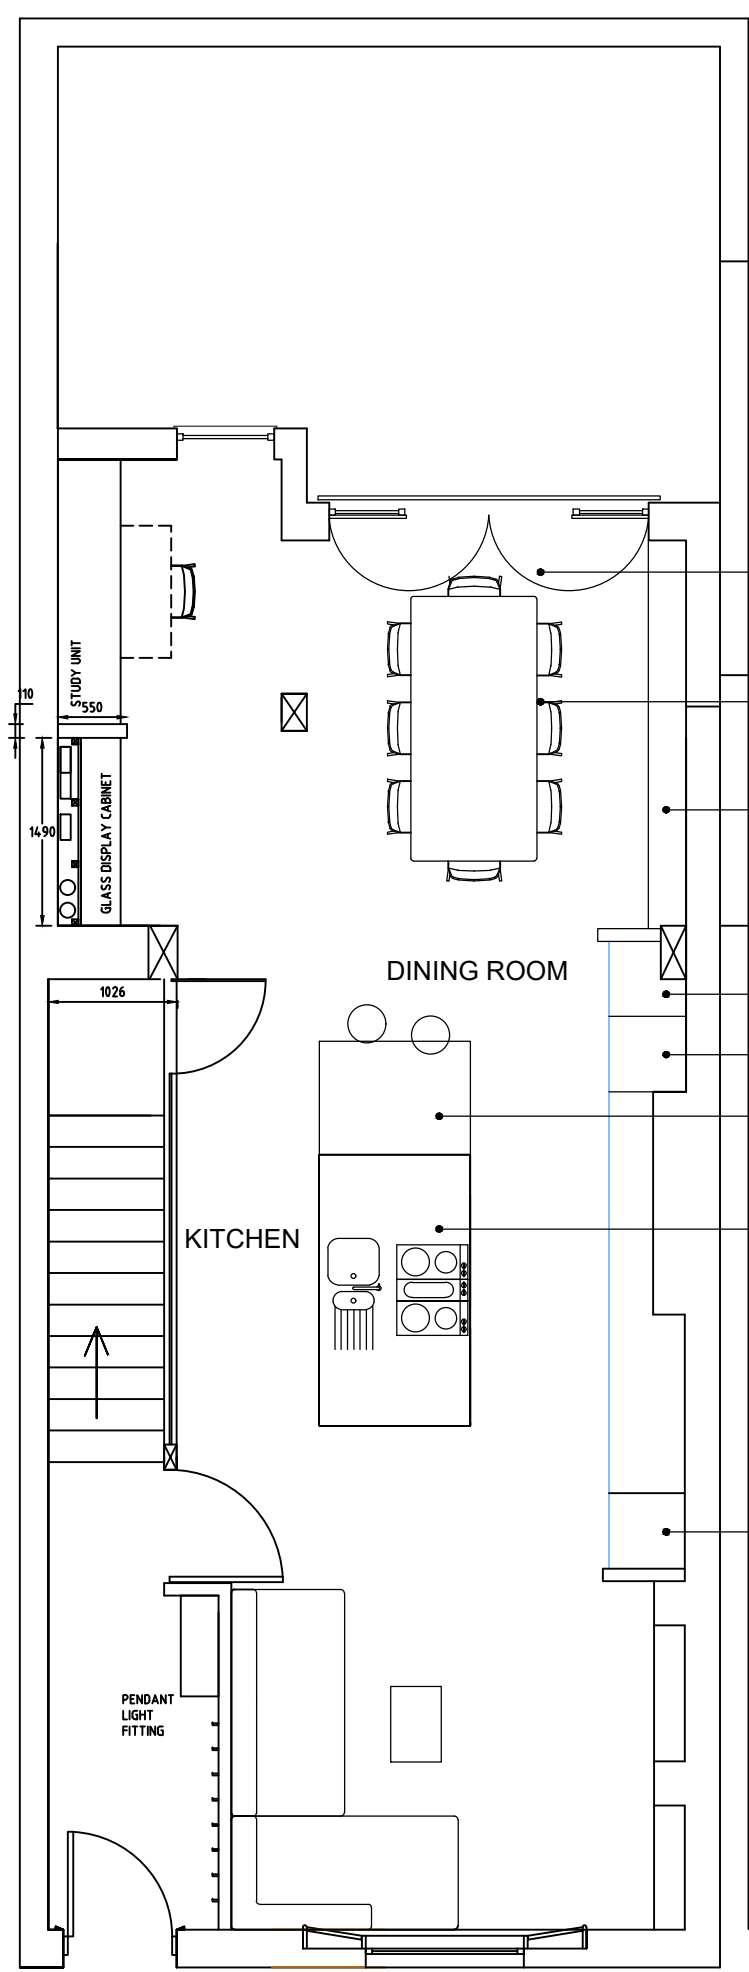


PROPOSED GROUND FLOOR

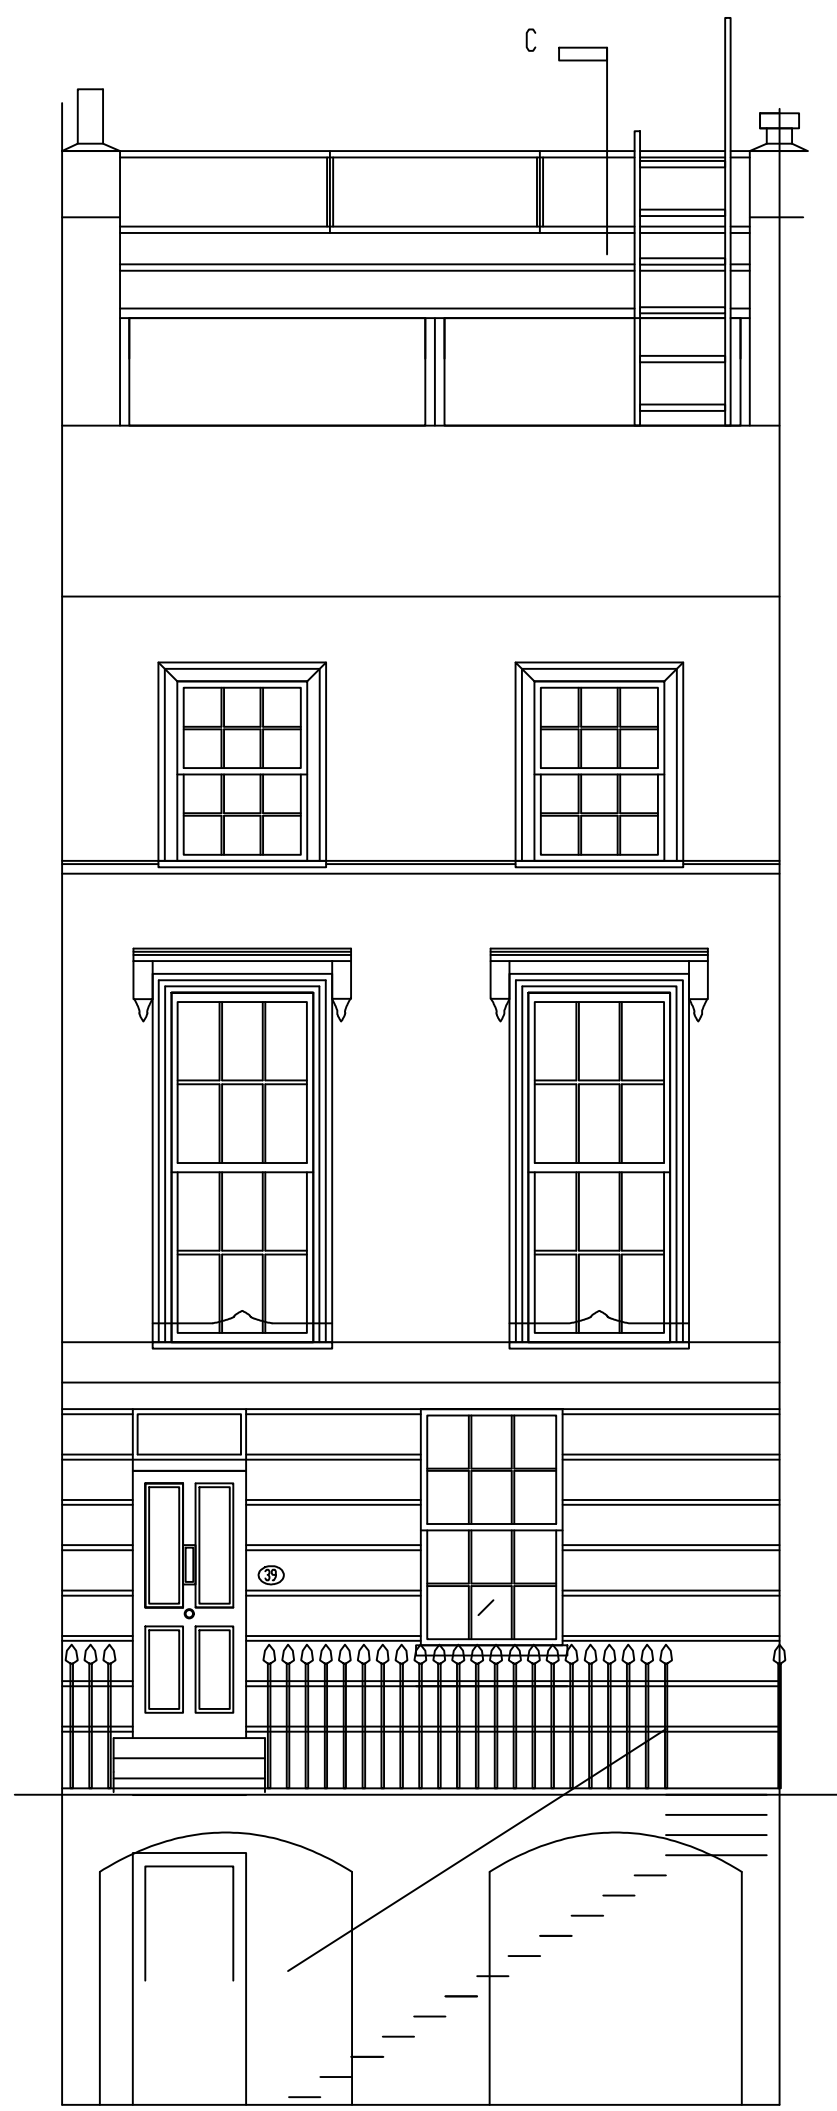

PROPOSED FRONT ELEVATION



PROPOSED REAR ELEVATION

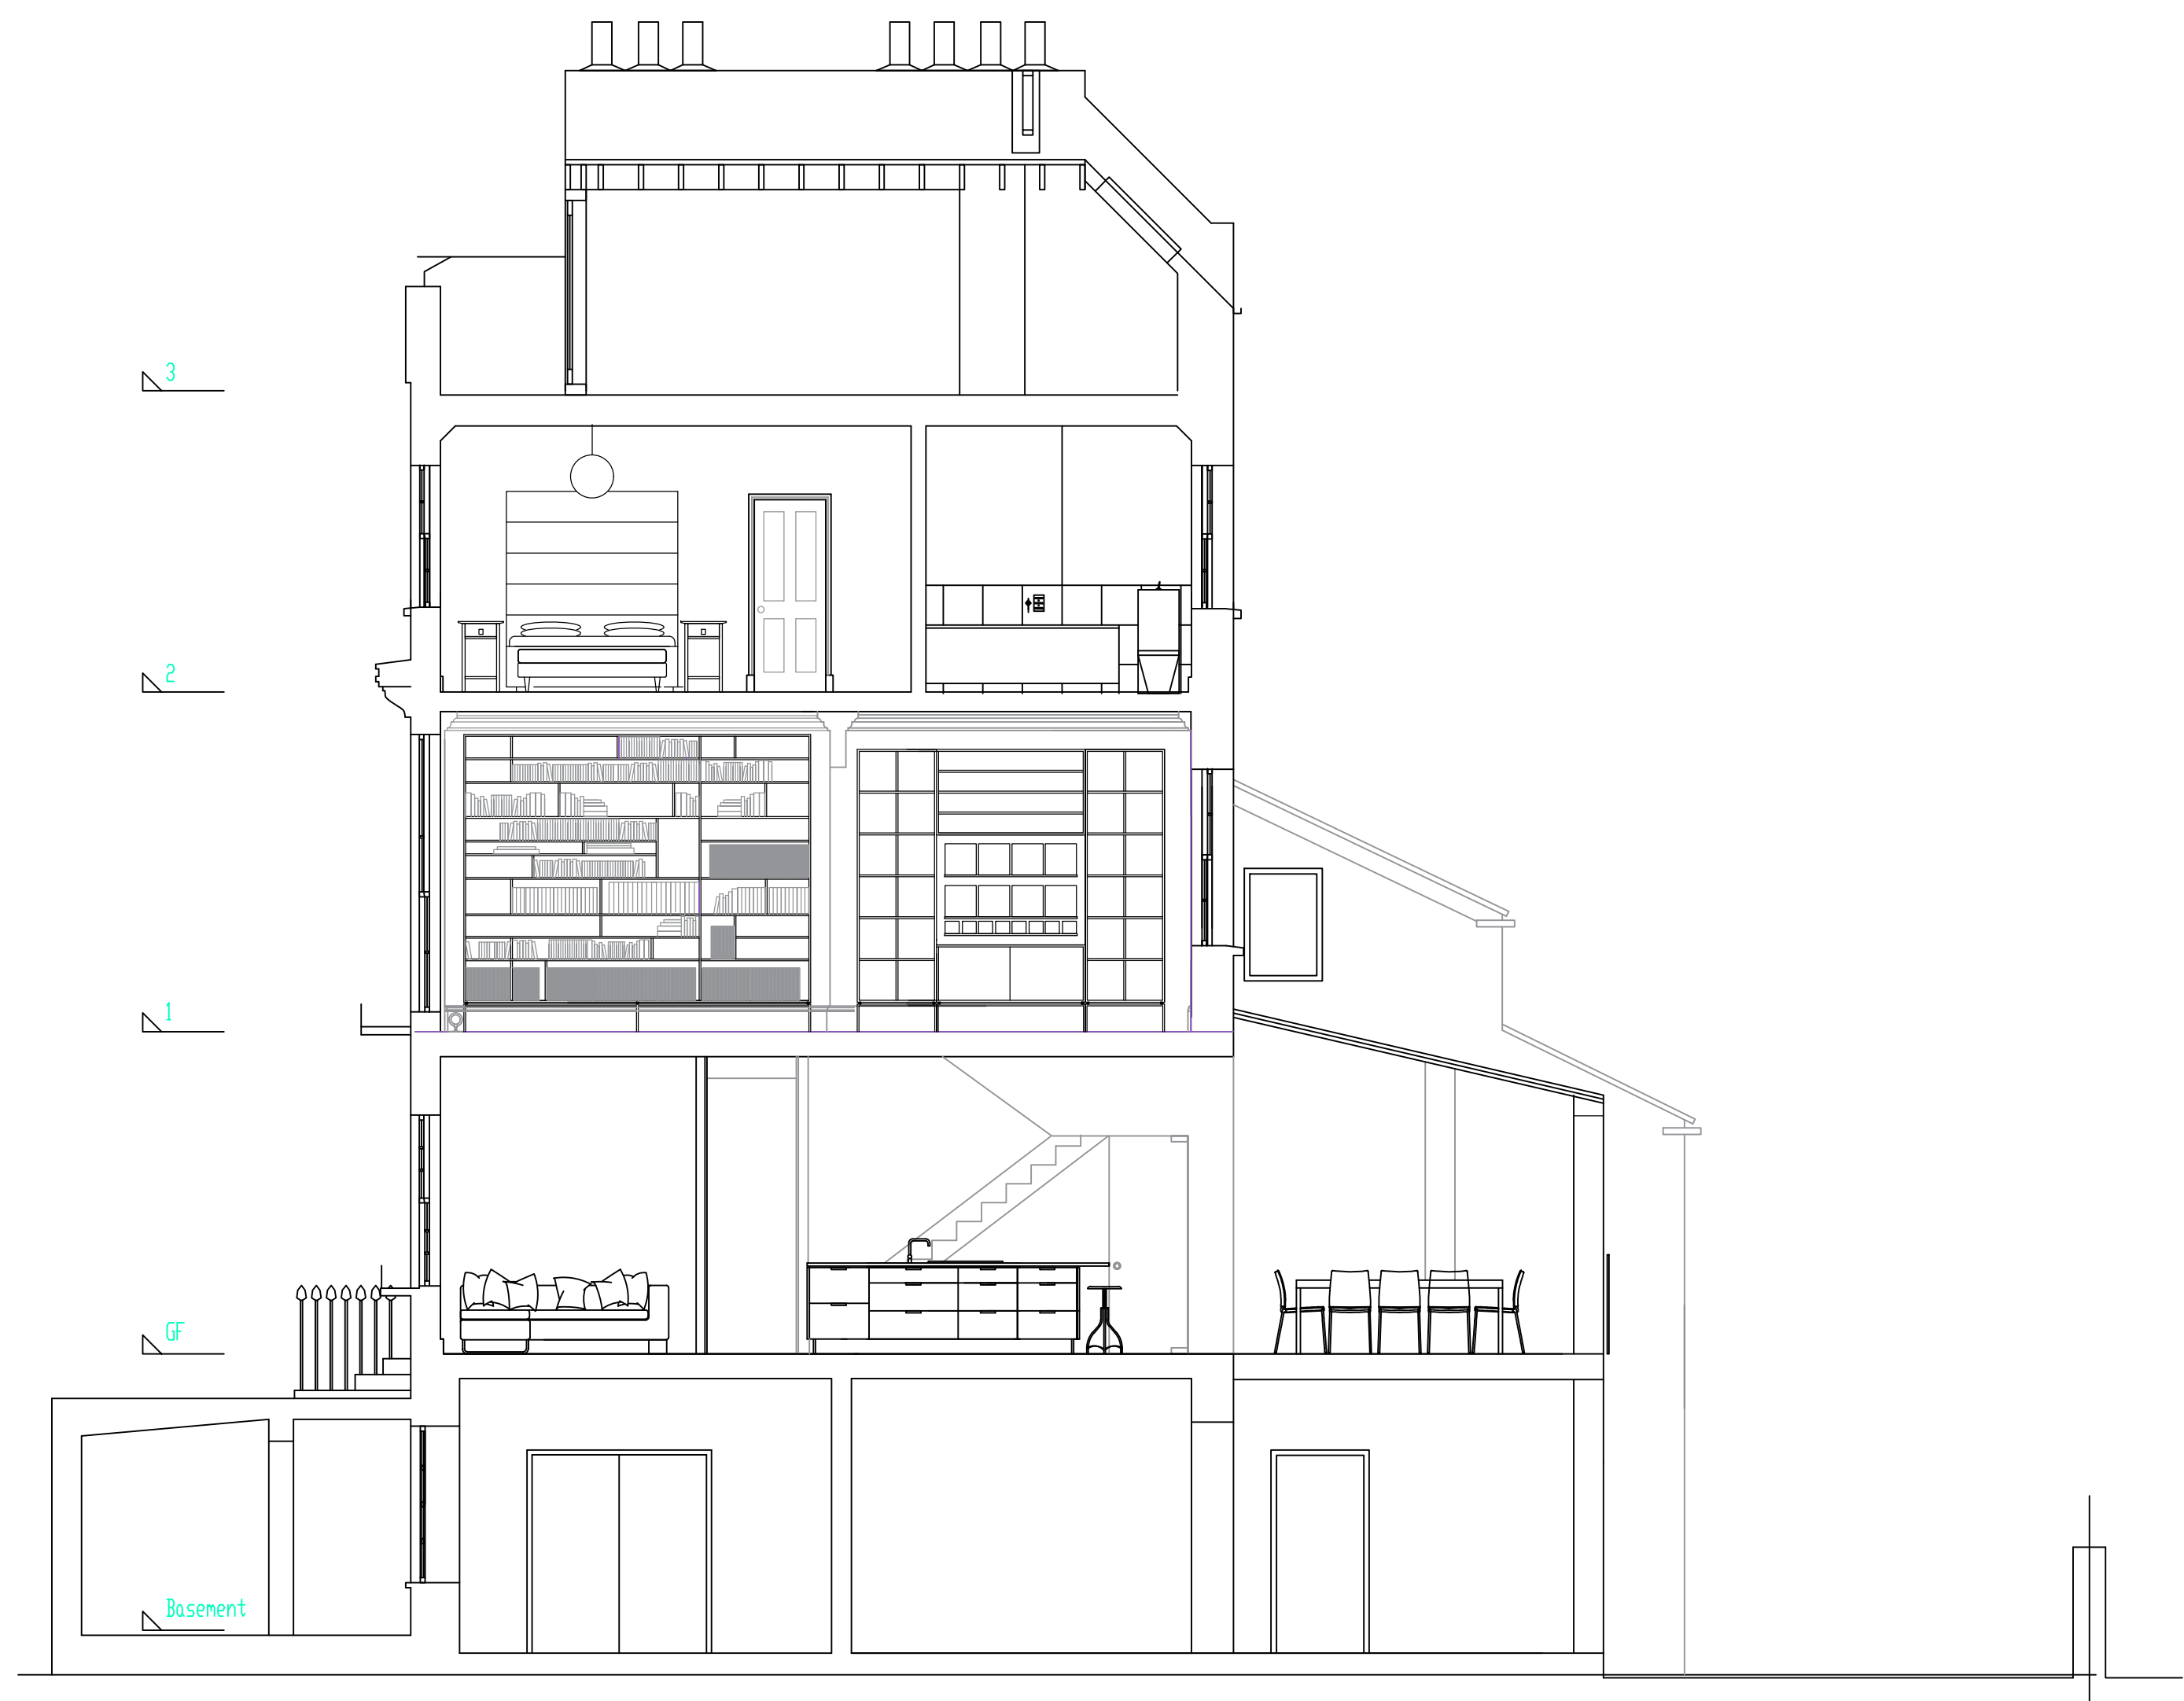

PROPOSED SECTION ON C.C.