


39 Princess Road

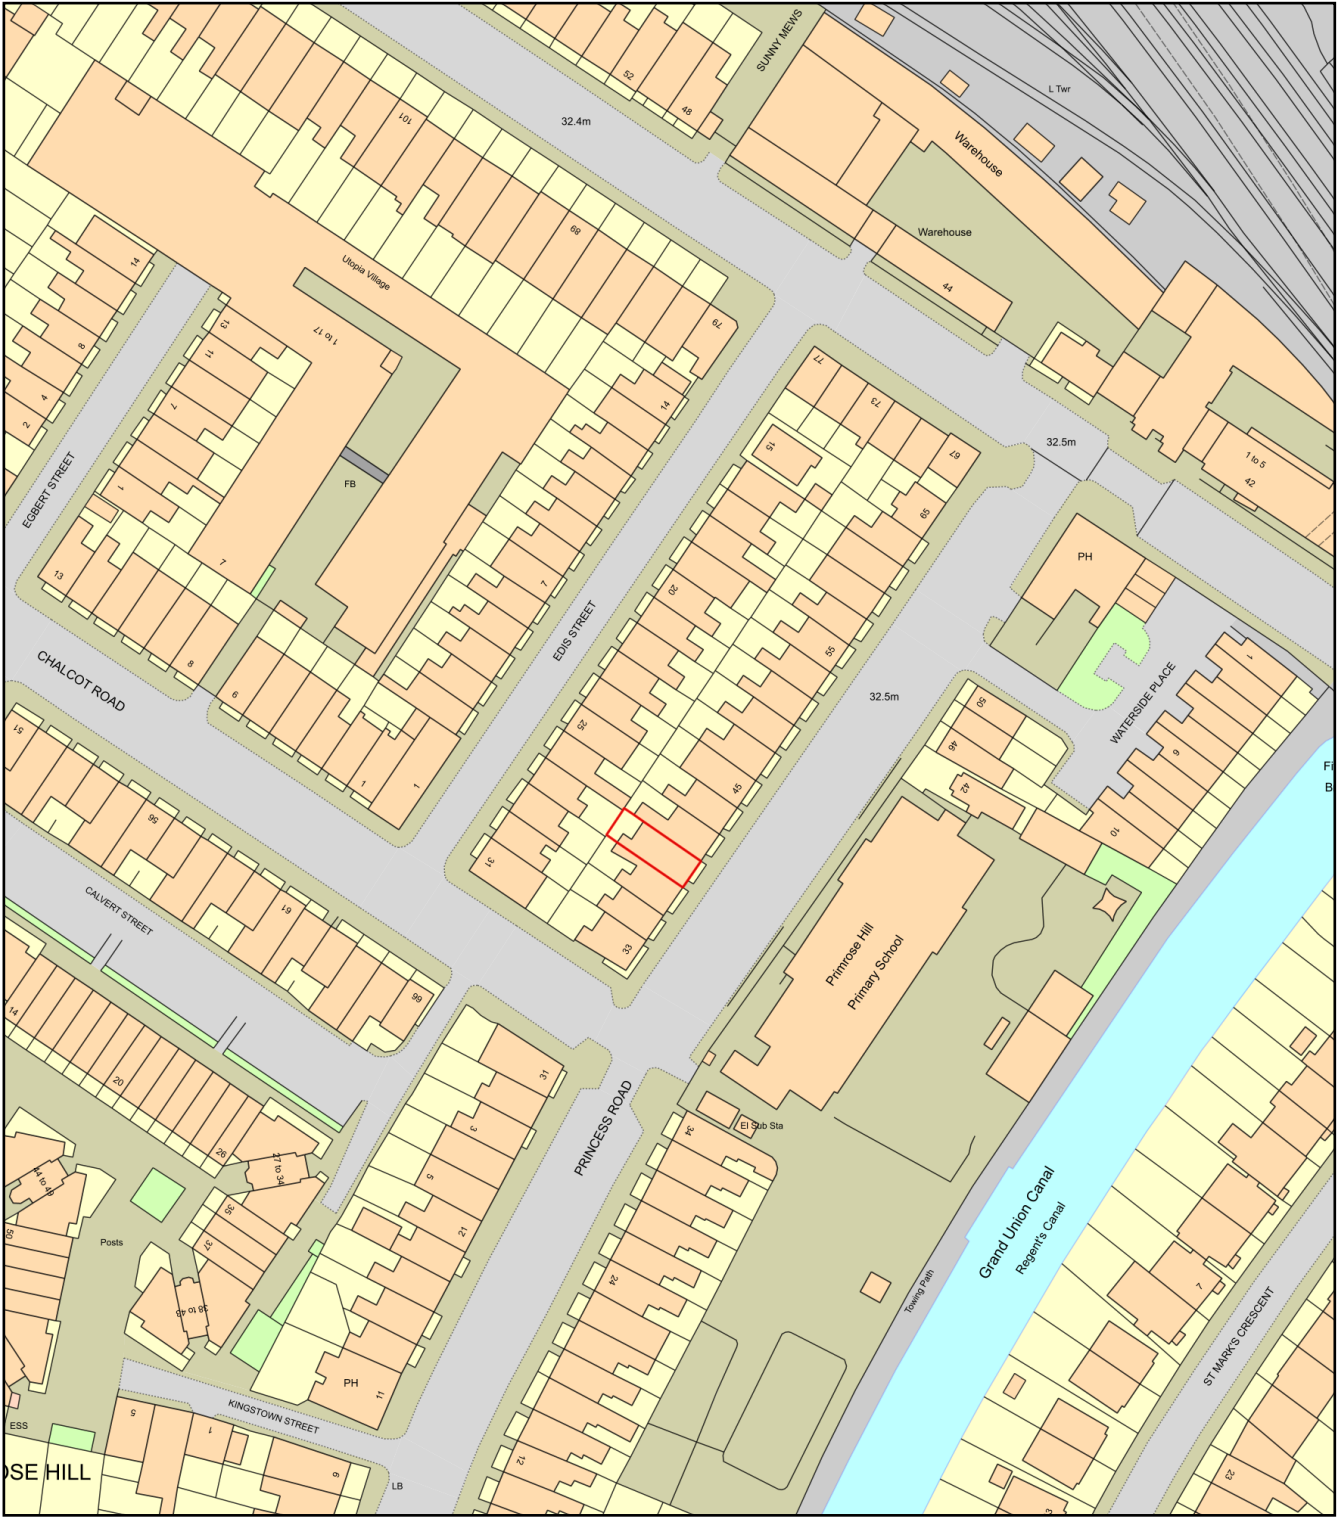

Plan Produced for: Virginia McLean  
Date Produced: 27 Oct 2020  
Plan Reference Number: TQRQM20301160102261  
Scale: 1:1250 @ A4