

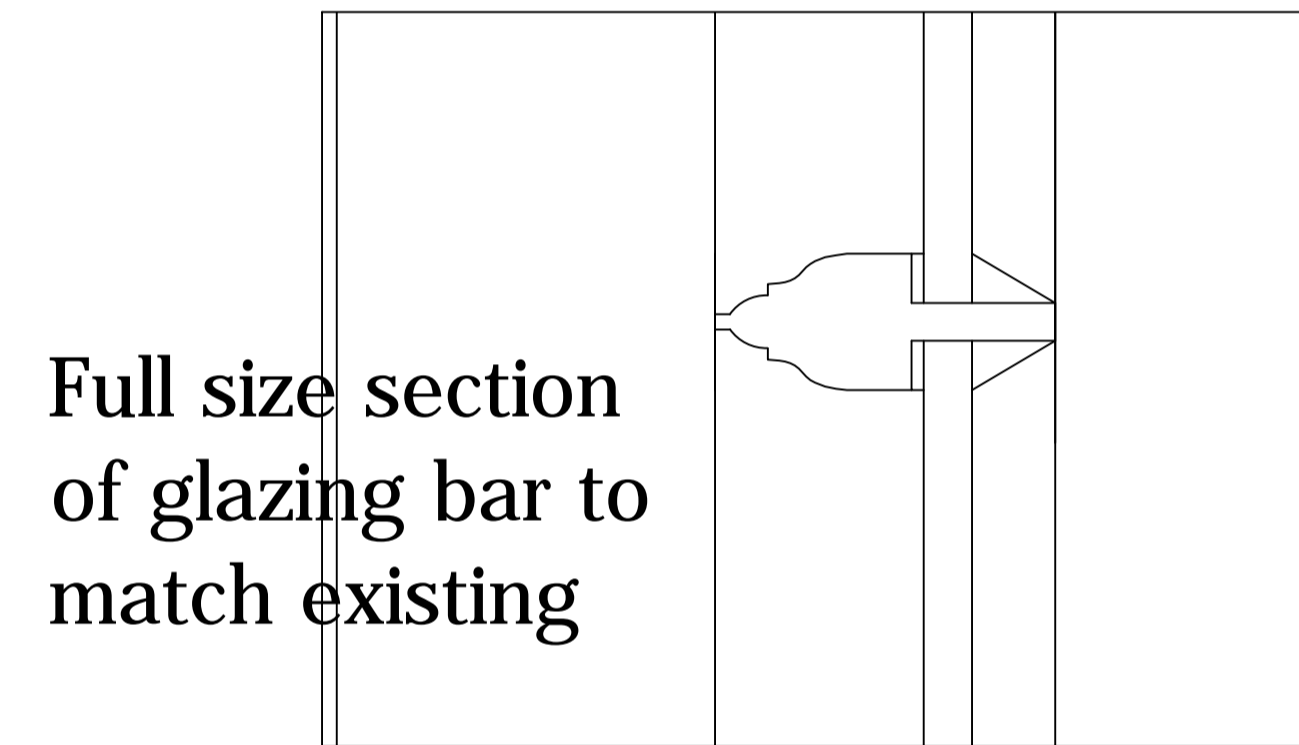



Full size section to match existing through door head

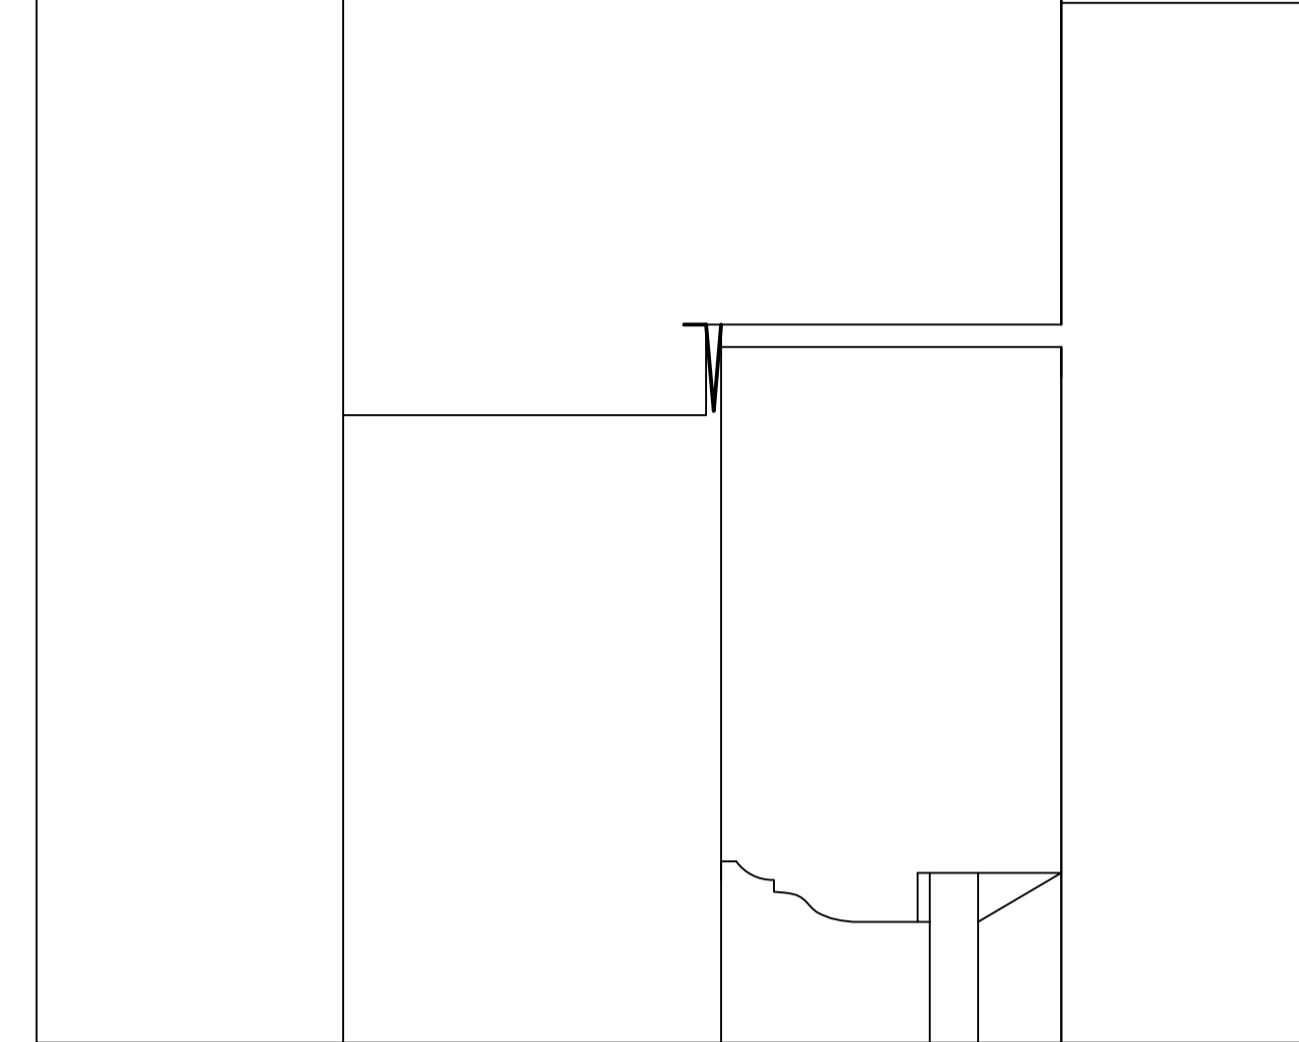

Full size section of glazing bar to match existing

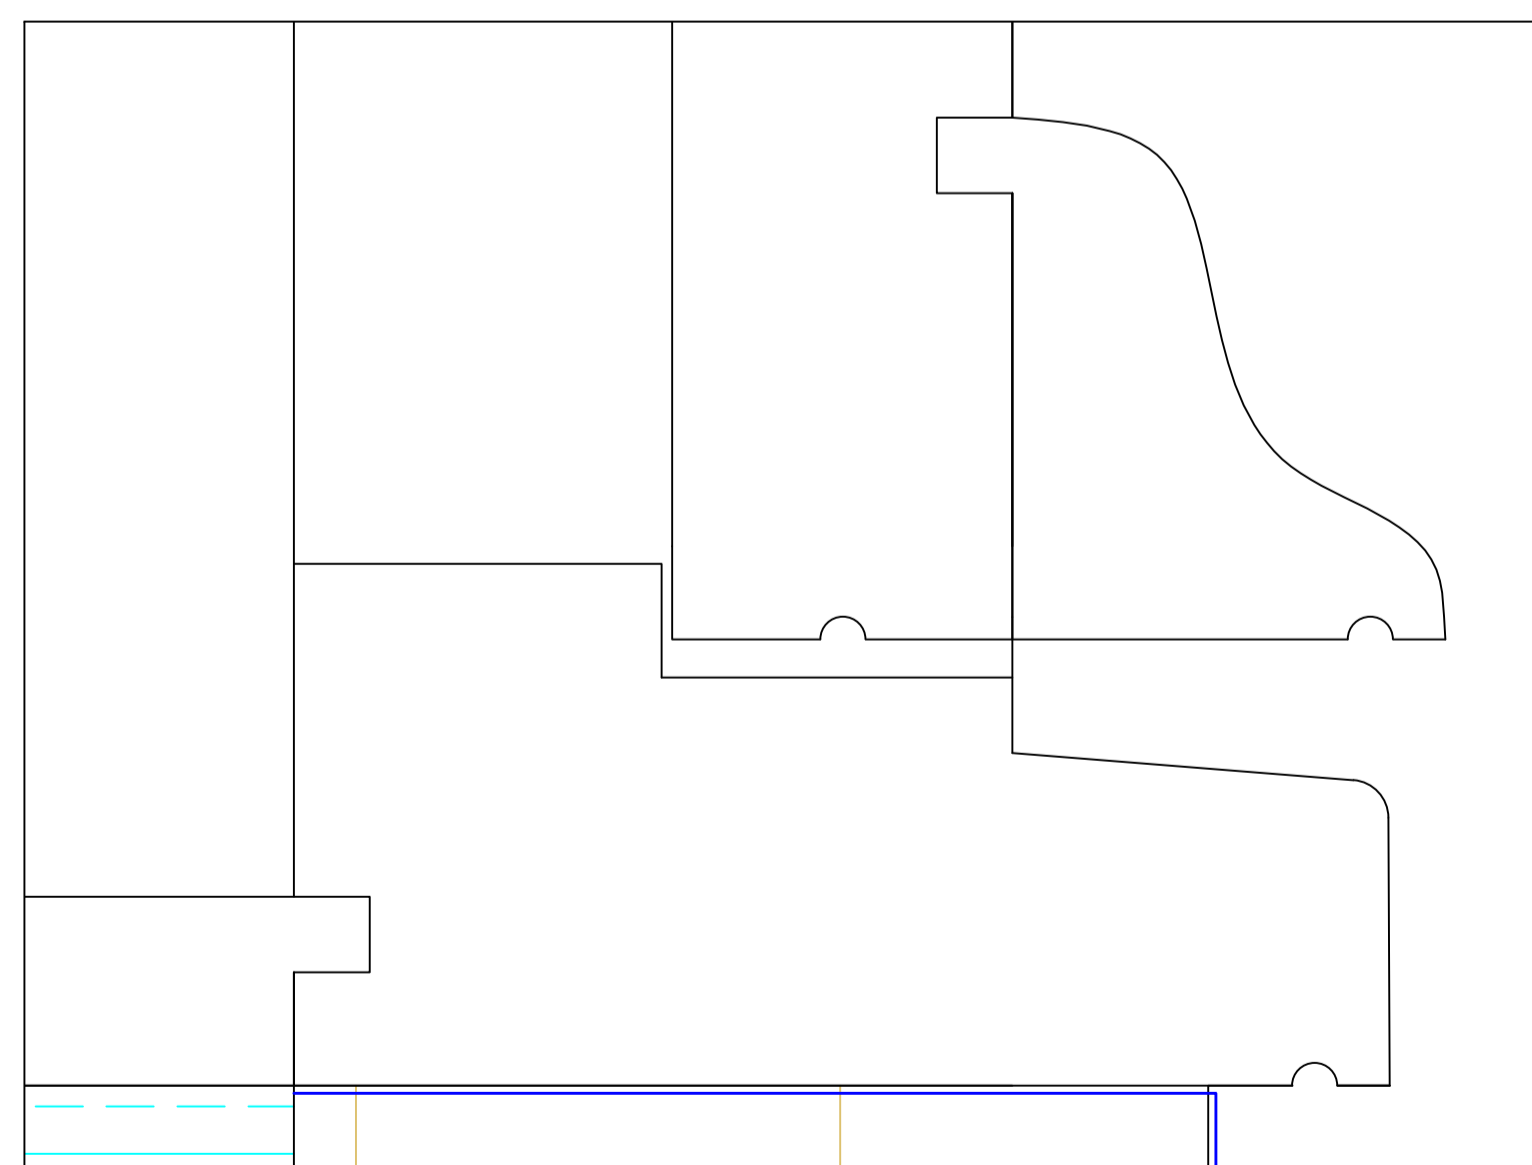

Full size section of cill at door

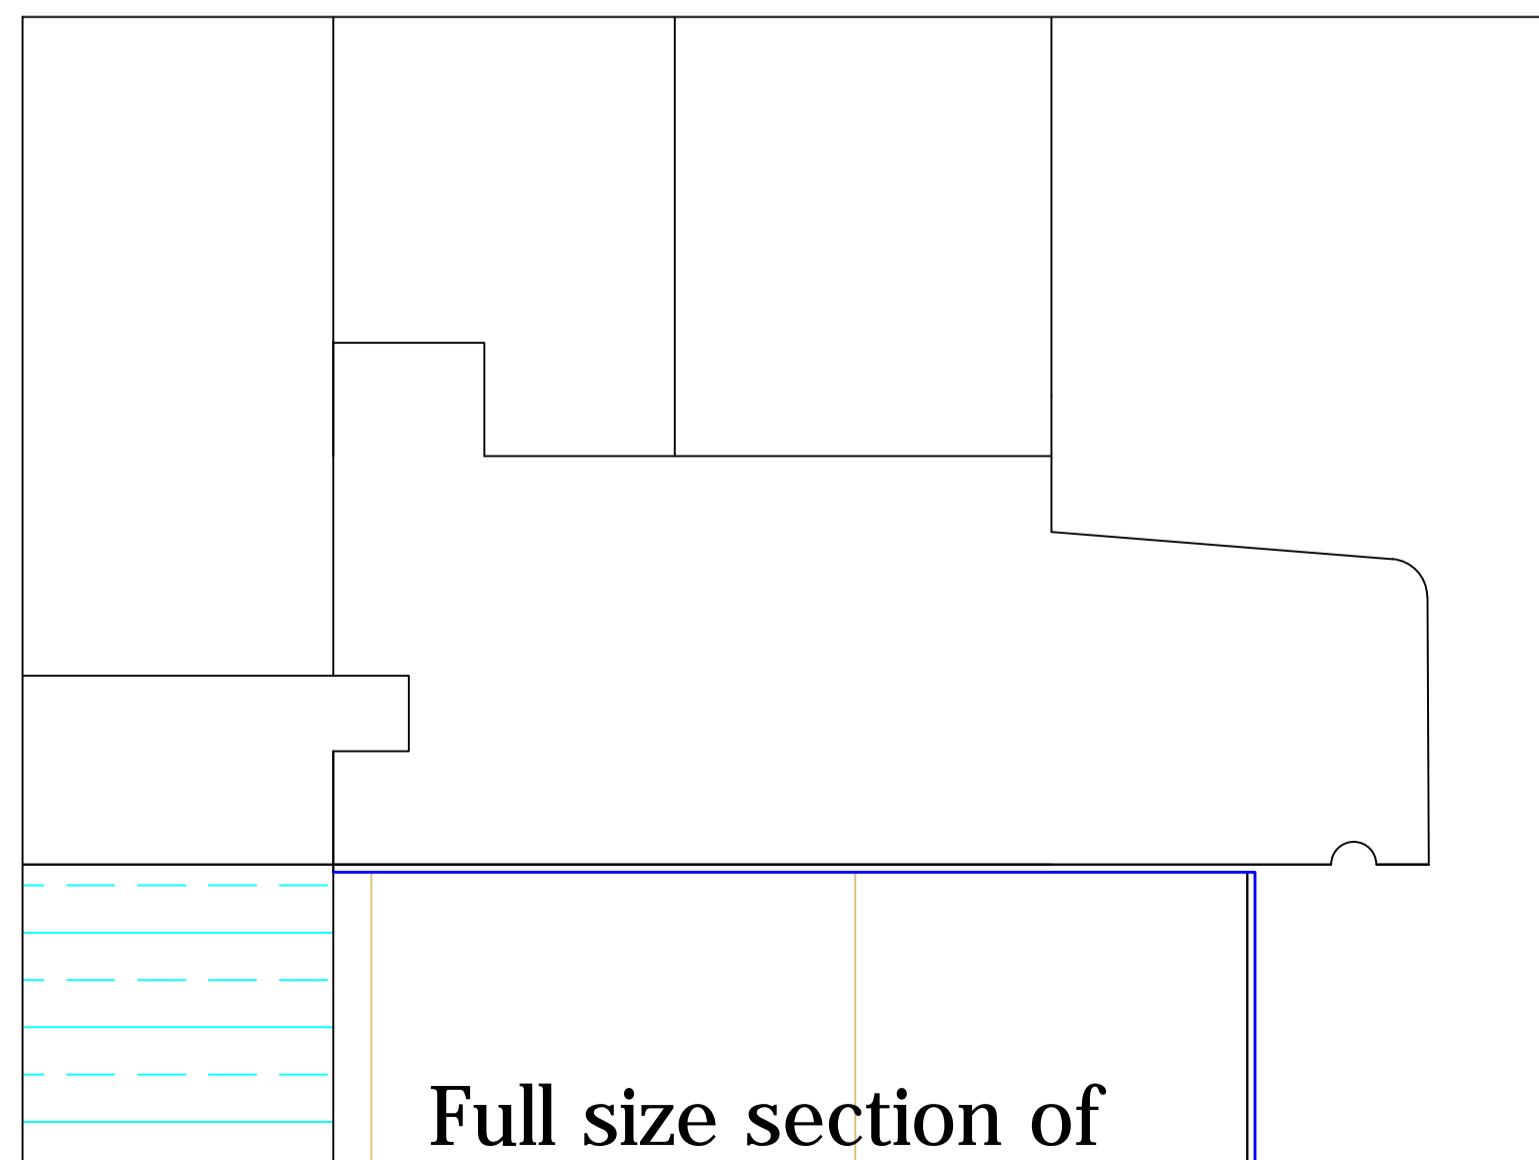

Full size section of cill at sidelights

3rd Floor terrace door set proposed

species: Douglas Fir to frame & doors  
Sapele hardwood Cill

Laminated Crown Glass

ISSUED FOR CLIENT REVIEW

DRAWING APPROVED  
Date:

rev D 20.10.20 sidelights amended

# Cavendish Joinery

Unit 17, Parkside Business Centre  
Plumpton Road, Hoddesdon  
Hertfordshire EN11 0ES

Phone 01992 464506  
www.cavendishjoinery.co.uk  
E-mail steveholbrook@cavendishjoinery.co.uk

Client	J Gilinski
Project	4 Cumberland Place
Drawing	proposed
Drawn by	SH
Date	25.08.20
Scale	1:10@A1
Drg No	0002 rev D
Status	for approval