


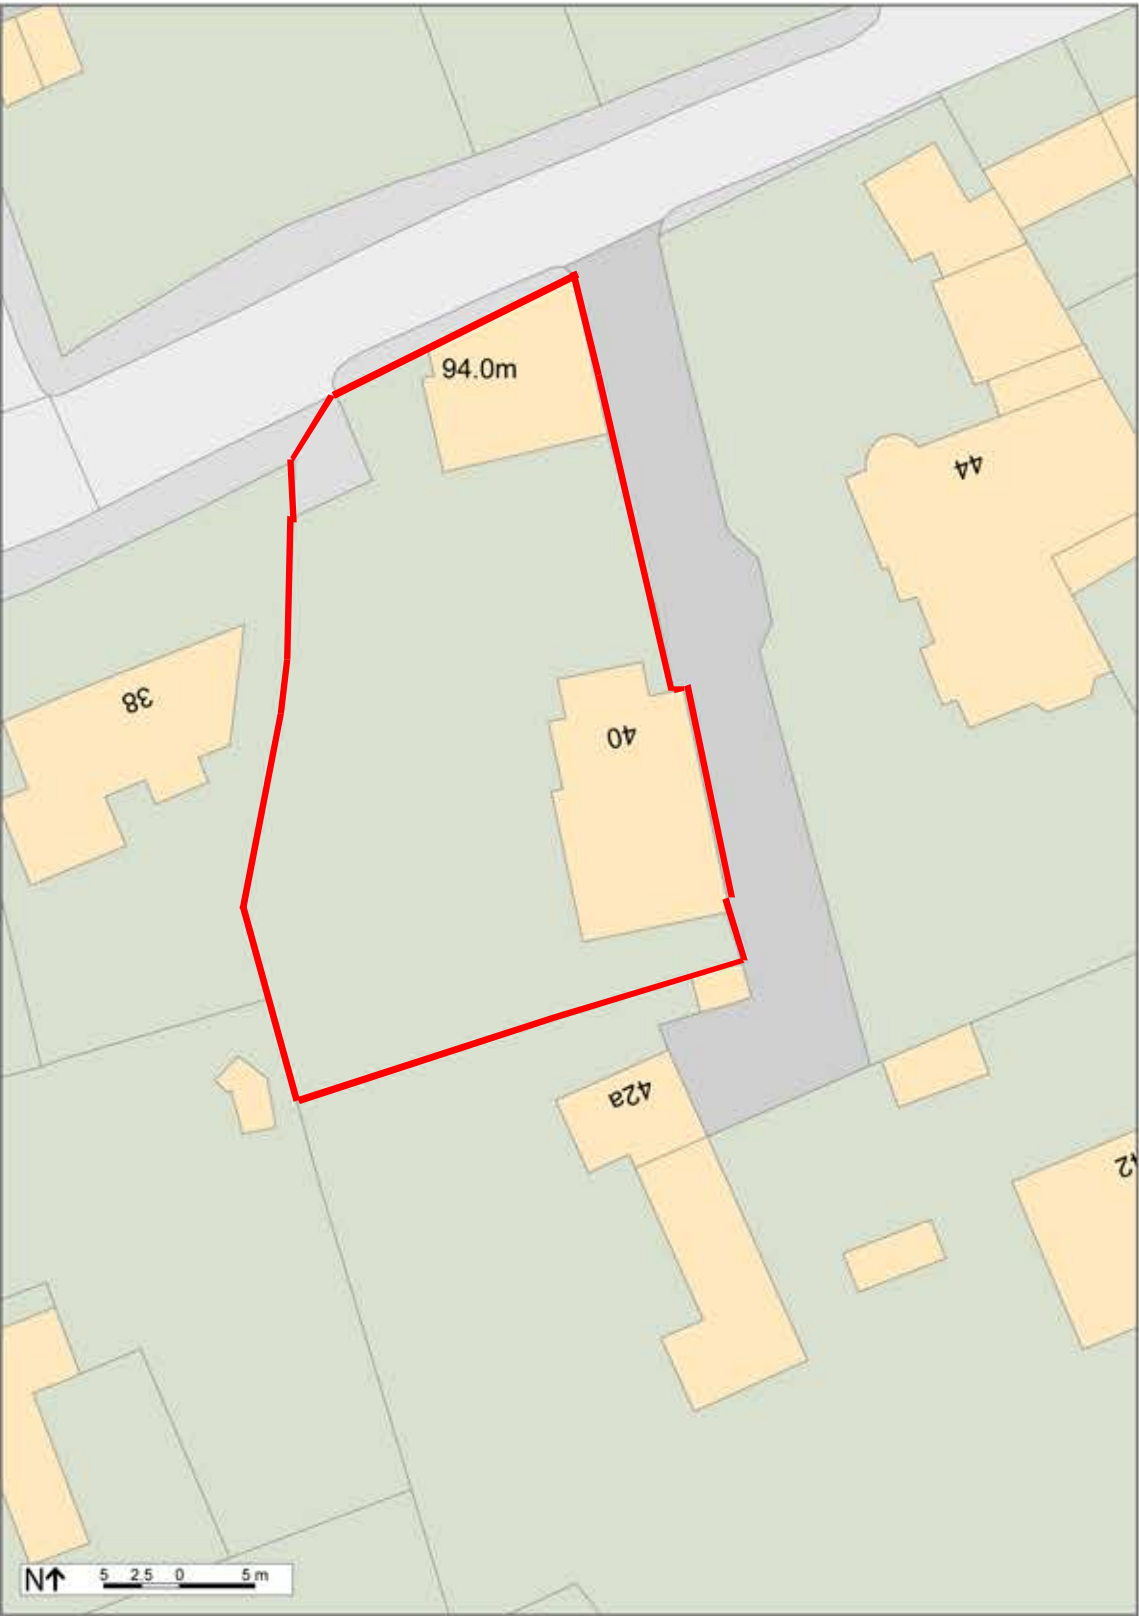

Map Information
Scale: 1:500
Date: 01/07/20
Reference: Frognall Lane
Order No: 2242626



© Crown Copyright 2020 OS 100047514



Location Plan

No.	Date	Description	Drawn	Checked
Do not scale from this drawing. All dimensions are to be checked on site. Any discrepancies are to be reported immediately to the Architect or Main Contractor.				
COPYRIGHT © 2014 ALL RIGHTS RESERVED IN THE CHAPTER IN OF THE COPYRIGHT DESIGN AND PATENTS ACT 1988 HAVE BEEN GENERALLY ASSERTED				
Richard Morton Architects Ltd 70 Cowcross Street, London, EC1M 6EJ Tel: 0203 179 9030 Email: richard@rm-architects.com Web: www.rm-architects.com				
Client J Paleomylites -				
Project Frognal lane -				
Drawing Location Plan - -				
Scale 1:500@A3				
Project No.	Drawing No.	Revision		
178	100	-		
Status	Date	Drawn by	Checked by	
P	March20	JH	RM	