





Section: Existing

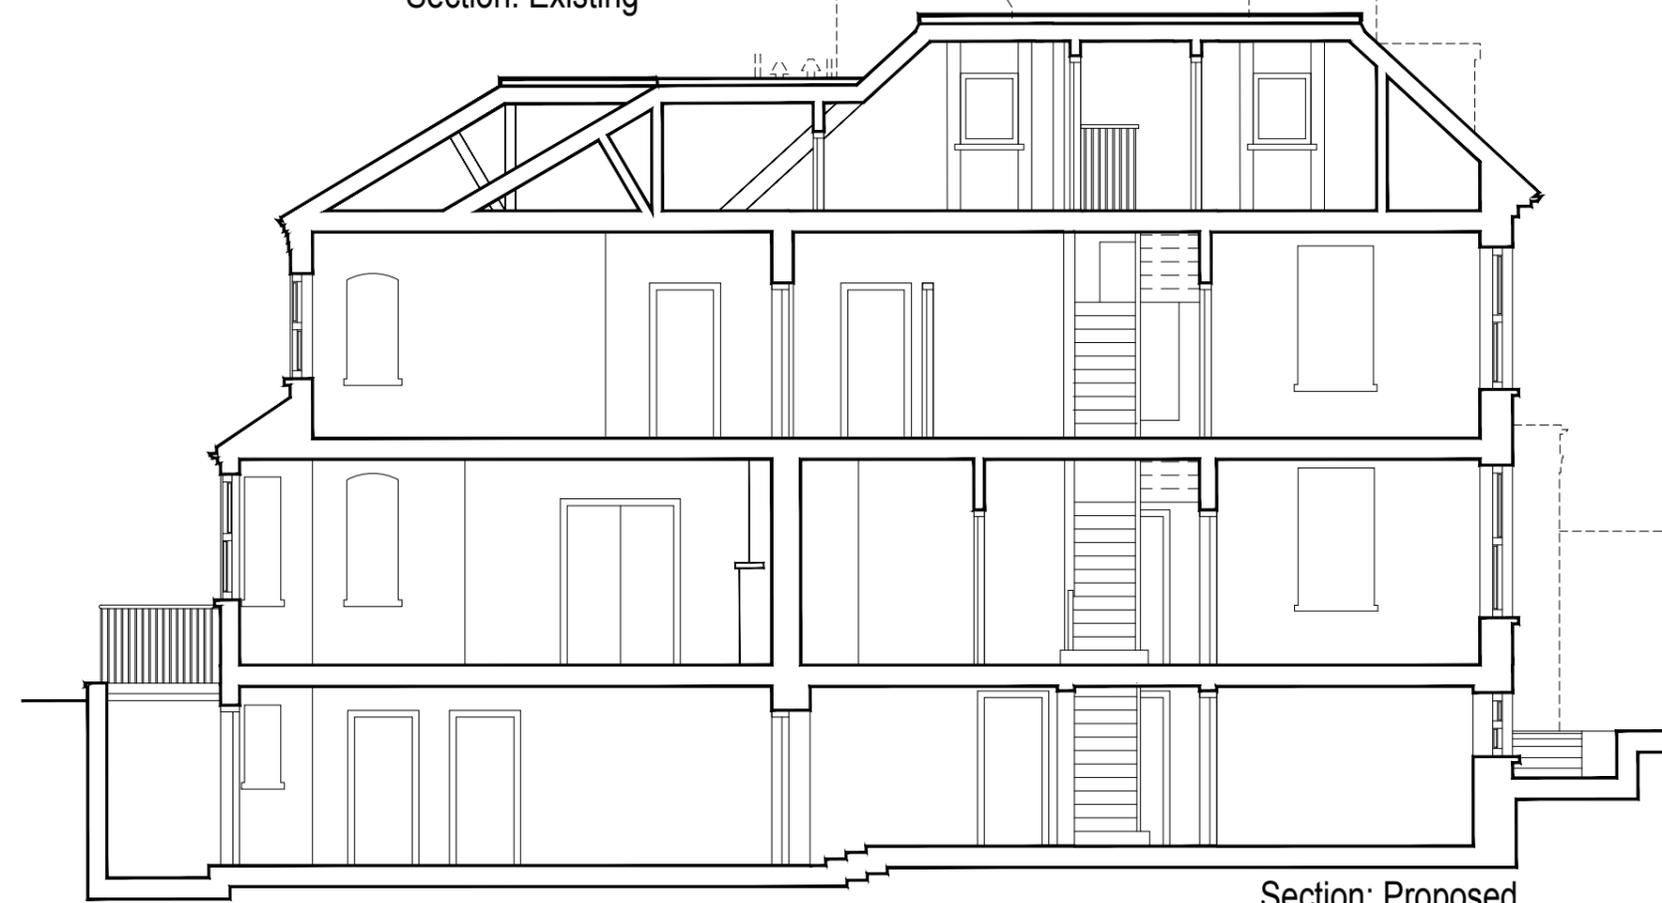

Section: Proposed

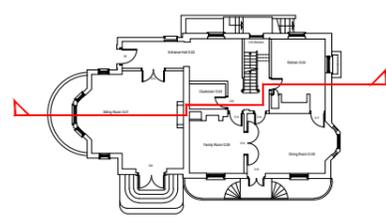

Rev	Date	Description	Drawn	Checked
-	-	-	-	-

Do not scale from this drawing
 All dimensions are to be checked on site
 Any discrepancies are to be reported immediately to the Architect or Main Contractor

COPYRIGHT © 2014
 ALL RIGHTS DESCRIBED IN THE CHAPTER IV OF THE COPYRIGHT DESIGN AND PATENTS ACT 1988, HAVE BEEN GENERALLY ASSERTED

Richard Morton Architects Ltd
 70 Cowcross Street, London, EC1M 6EJ
 Tel: 0203 179 9030
 Email: richard@rm-architects.com
 Web: www.rm-architects.com

Client
J Paleomyllites
 -

Project
Frogna Lane
 -

Drawing
Long Section Existing & Proposed
 -

Scale
 1:100@A3

Project No.	Drawing No.	Revision
178	141	-

Status	Date	Drawn by	Checked by
P	JUL 20	CBT	RM