

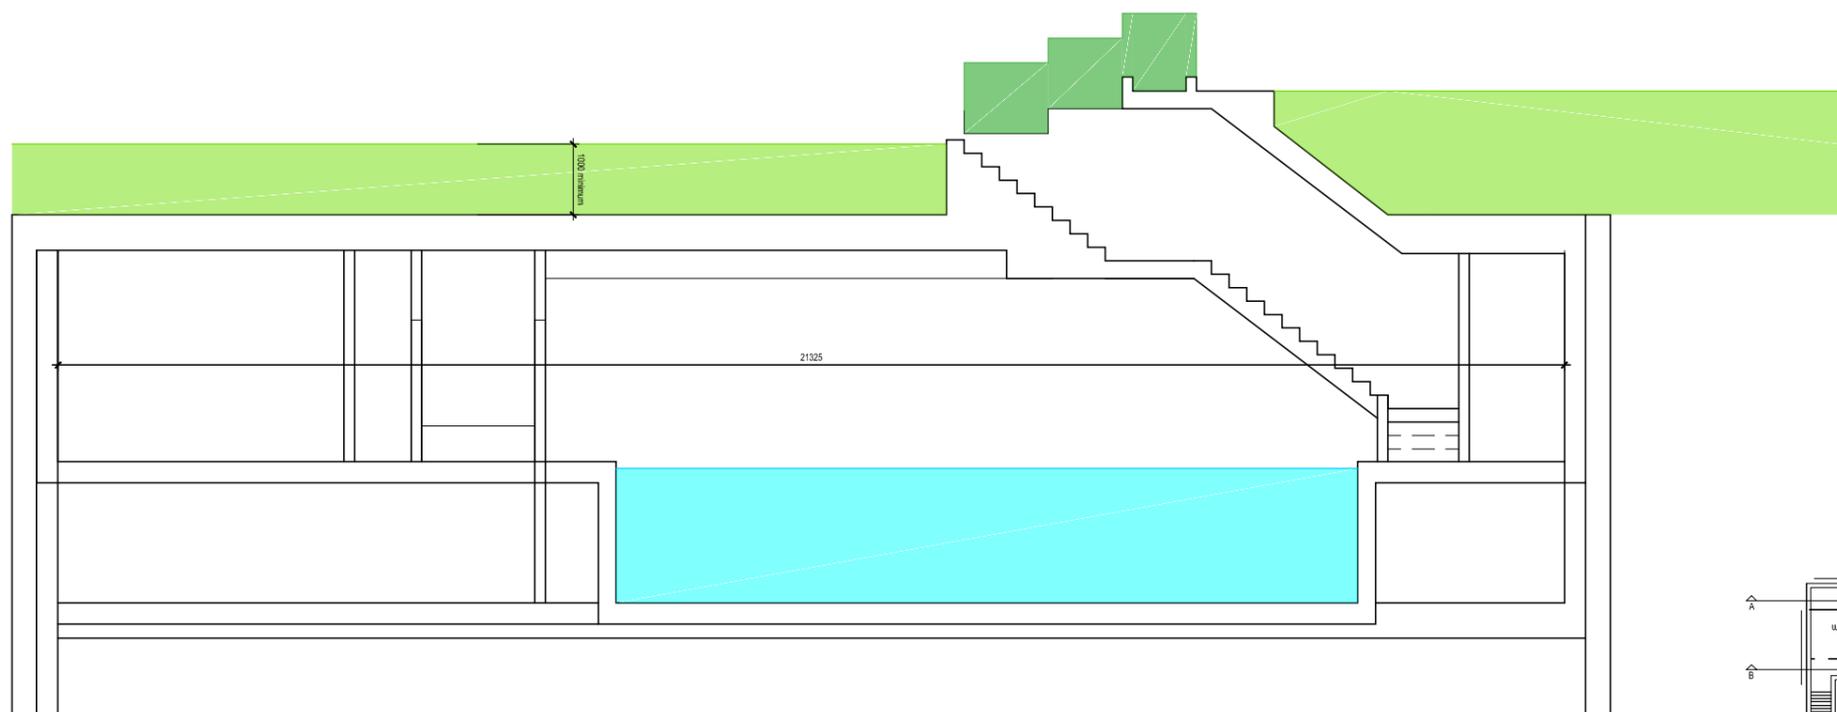


Section B

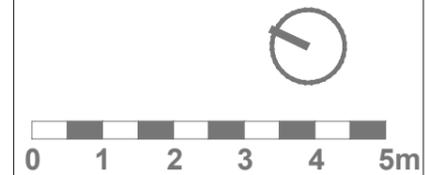

Section A

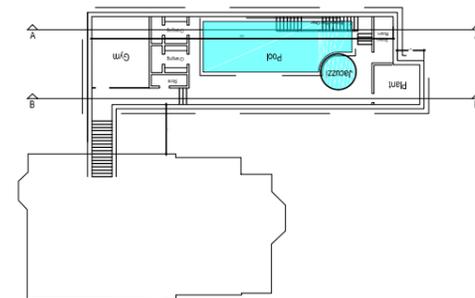

Rev	Date	Description	Drawn	Checked
-	-	-	-	-

Do not scale from this drawing  
All dimensions are to be checked on site  
Any discrepancies are to be reported immediately to the Architect or Main Contractor

**COPYRIGHT © 2014**  
ALL RIGHTS DESCRIBED IN THE CHAPTER IV OF THE COPYRIGHT DESIGN AND PATENTS ACT 1988, HAVE BEEN GENERALLY ASSERTED

**Richard Morton Architects Ltd**  
70 Cowcross Street, London, EC1M 6EJ  
Tel: 0203 179 9030  
Email: richard@rm-architects.com  
Web: www.rm-architects.com

**Client**  
**J Paleomyllites**  
-

**Project**  
**Froggnal lane**  
-

**Drawing**  
**Basement Pool Section Proposed**  
-

**Scale**  
1:100@A3

Project No.	Drawing No.	Revision
178	143	-

Status	Date	Drawn by	Checked by
P	Sept 20	LN	RM