



Internal Section: Existing

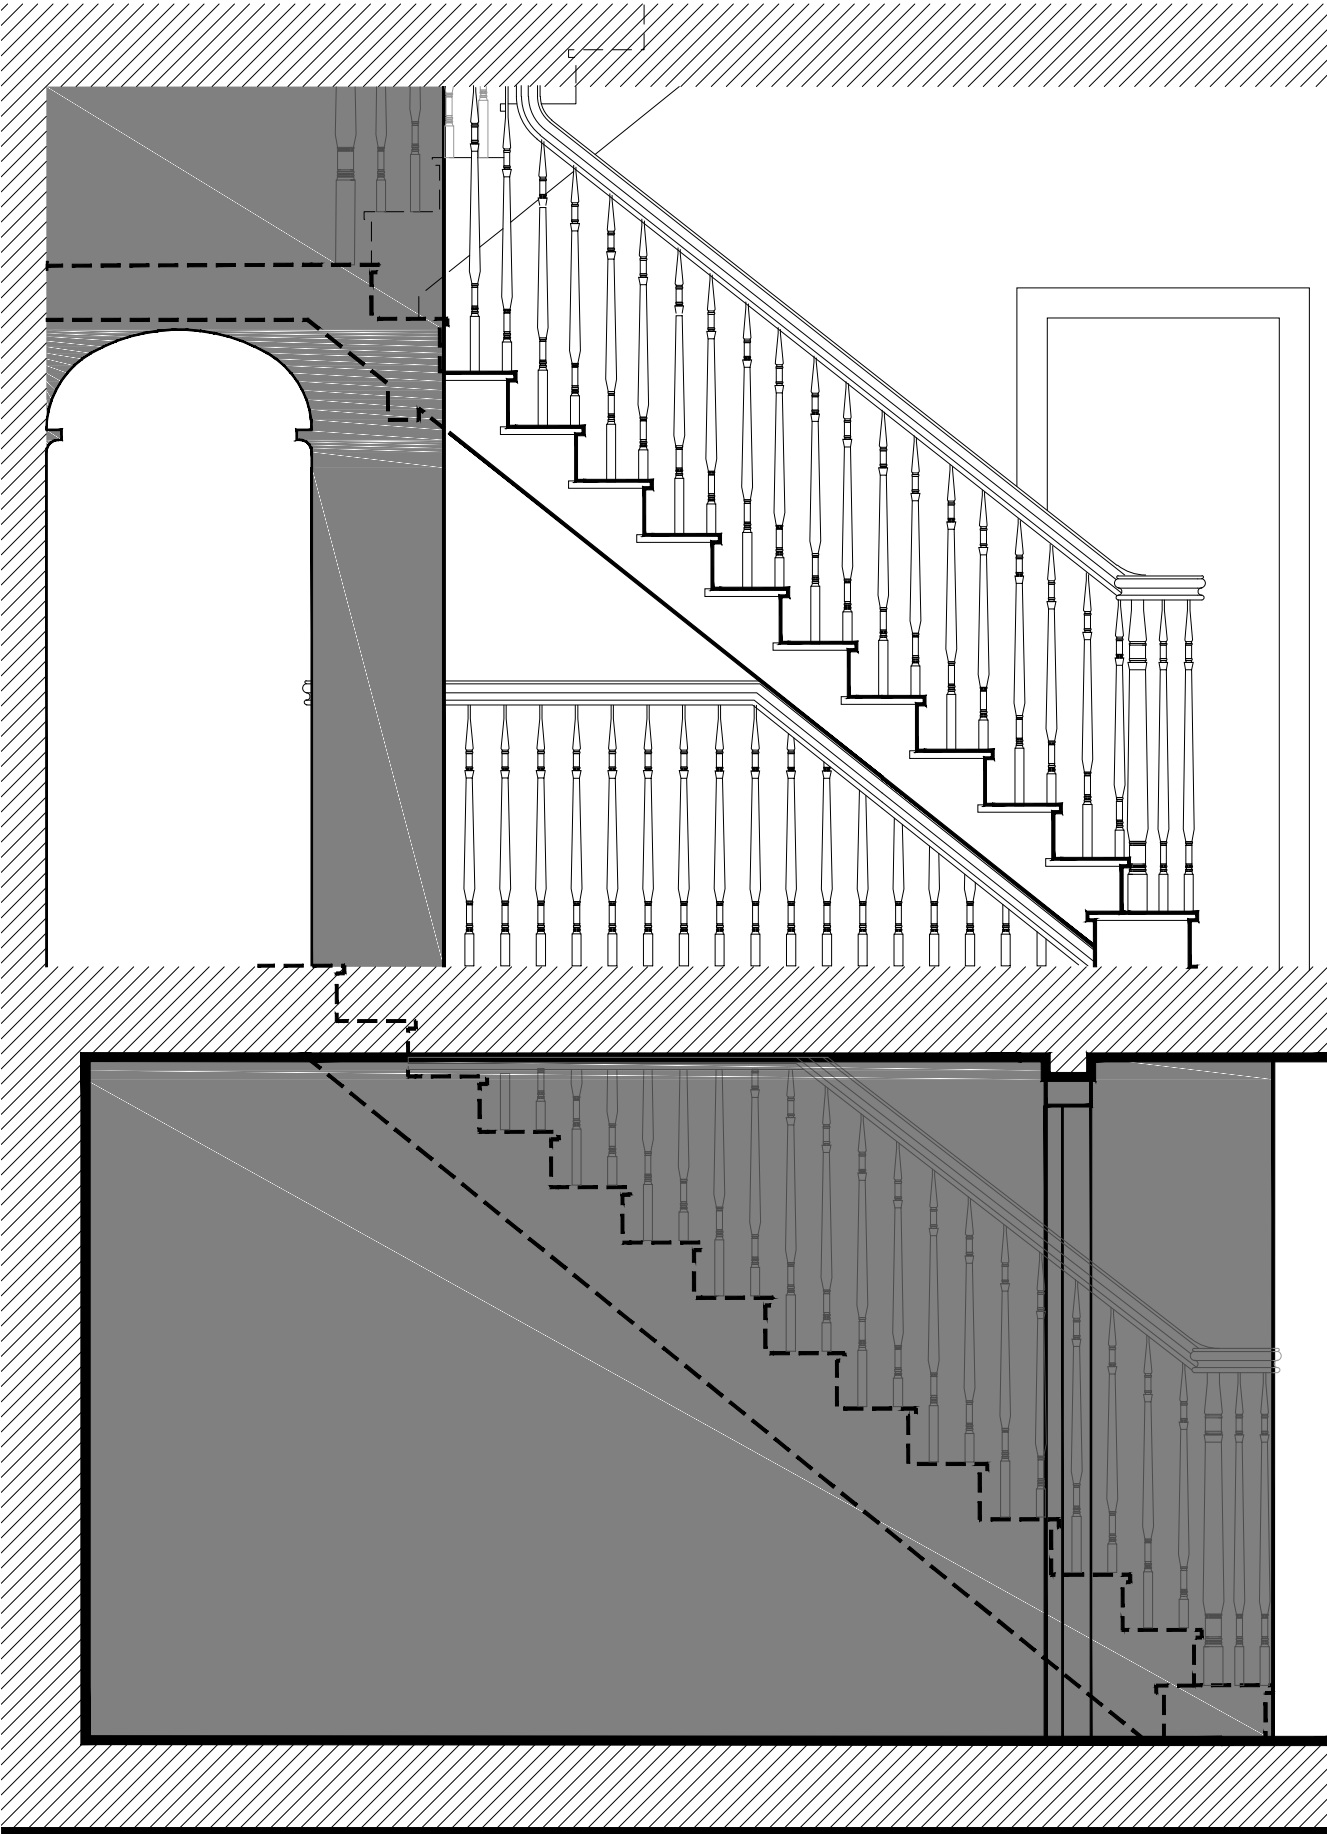

Internal Section: Proposed

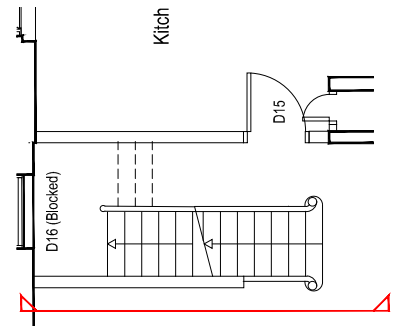

Rev	Date	Description	Drawn	Checked
-	-	-	-	-

Do not scale from this drawing
All dimensions are to be checked on site
Any discrepancies are to be reported immediately to the Architect
or Main Contractor

COPYRIGHT © 2014
ALL RIGHTS DESCRIBED IN THE CHAPTER IV OF THE COPYRIGHT
DESIGN AND PATENTS ACT 1988, HAVE BEEN GENERALLY ASSERTED

Richard Morton Architects Ltd
70 Cowcross Street, London, EC1M 6EJ
Tel: 0203 179 9030
Email: richard@rm-architects.com
Web: www.rm-architects.com

Client
J Paleomyllites
-

Project
Frogna Lane
-

Drawing
**Lower Ground & Ground Floor Section
Existing & Proposed**
-

Scale
1:25@A3

Project No.	Drawing No.	Revision
178	145	-

Status	Date	Drawn by	Checked by
P	JUL 20	CBT	RM